



MISSION INN AVENUE


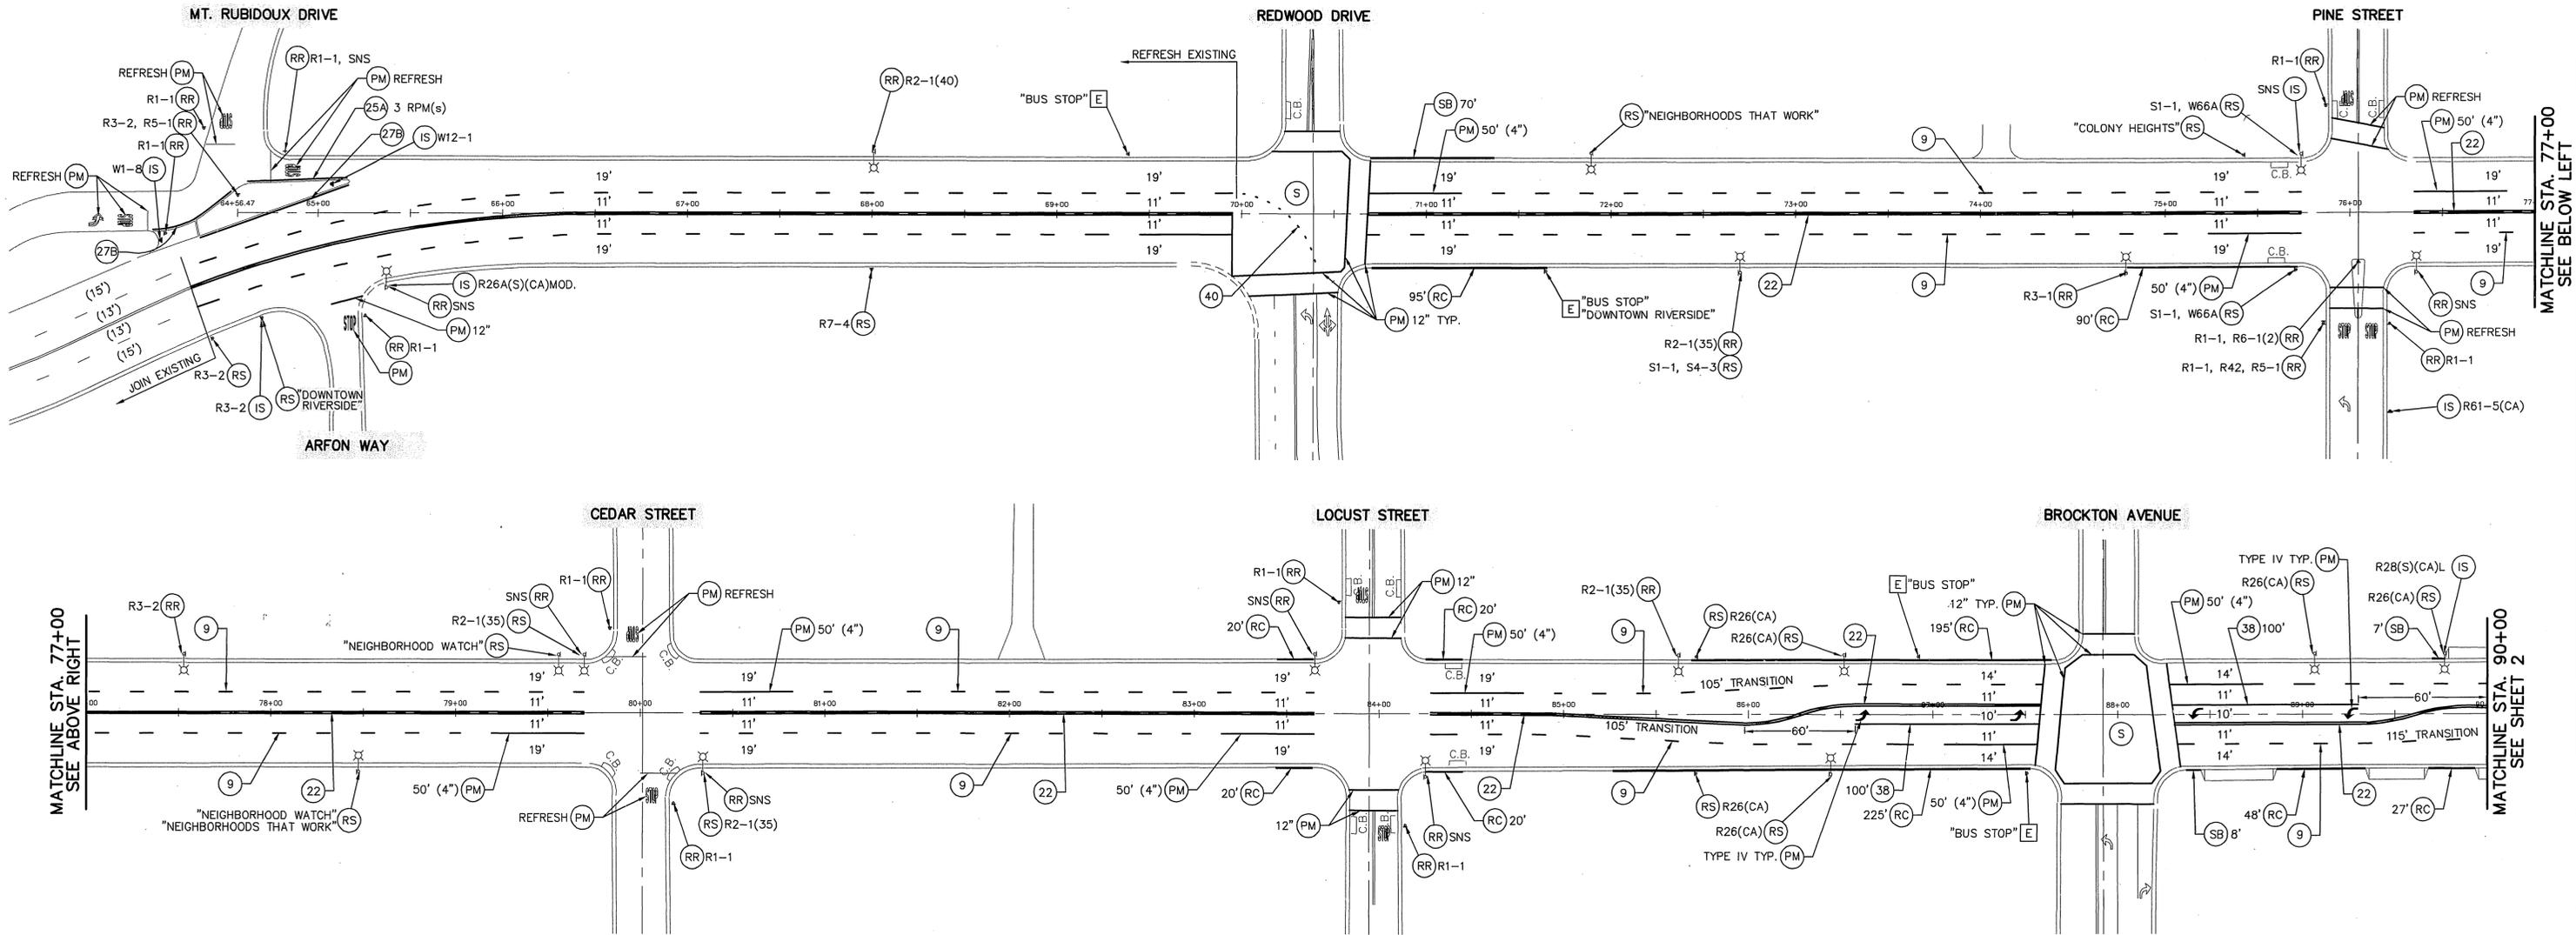


SIGNING AND STRIPING GENERAL NOTES:

- SIGNING AND STRIPING INSTALLATIONS SHALL CONFORM TO THE CALIFORNIA MANUAL ON UNIFORM TRAFFIC CONTROL DEVICES (CA MUTCD), THE STATE OF CALIFORNIA DEPARTMENT OF TRANSPORTATION (CALTRANS) STANDARD PLANS AND SPECIFICATIONS DATED MAY 2006, AND ALL ADDENDUMS THERETO, AND THE CITY OF RIVERSIDE PUBLIC WORKS DEPARTMENT STANDARD DRAWINGS, CURRENT EDITION.
- ALL STRIPING, MARKINGS, AND LEGENDS SHALL BE REFLECTORIZED THERMOPLASTIC UNLESS OTHERWISE NOTED. THE CONTRACTOR SHALL PROVIDE AND INSTALL RAISED PAVEMENT MARKERS FOR ALL STRIPING. STRIPING, MARKINGS AND LEGENDS SHALL CONFORM TO THE LATEST CALTRANS STANDARD PLANS A20A THRU A20D AND A24A THRU A24E. ALL PAVEMENT MARKINGS AND LEGENDS SHALL BE WHITE UNLESS OTHERWISE SPECIFIED.
- PRIOR TO FINAL ACCEPTANCE OF STREET IMPROVEMENTS, ALL PAVEMENT STRIPING AND STENCILING WITHIN THE PERIMETER OF THE CONSTRUCTION AREA SHALL BE RESTORED TO LIKE NEW CONDITION, IN A MANNER MEETING THE APPROVAL OF THE CITY OF RIVERSIDE.
- THE CONTRACTOR SHALL RE-STRIP EXISTING STRIPING AND CURB MARKINGS OBLITERATED BY NEW CONSTRUCTION, WHETHER OR NOT SHOWN ON THE PLANS FOR REPLACEMENT, AT NO COST TO THE CITY.
- AT LOCATIONS WHERE EXISTING PAINTED CURB IS TO BE RECONSTRUCTED, THE CONTRACTOR SHALL PAINT THE NEW CURB AS SHOWN ON THE PLANS WITHIN 10 WORKING DAYS OF CURB CONSTRUCTION OR AS DIRECTED BY ENGINEER. THE PAINT SHALL BE WATER-BASED WITH 2-YEAR GUARANTEE AGAINST COLOR FADING. PRIOR TO THE START OF CONSTRUCTION, THE CONTRACTOR SHALL SUBMIT TO THE CITY WRITTEN PROOF OF THE MANUFACTURER'S 2-YEAR GUARANTEE.
- ALL NEW STRIPING SHALL BE "CAT TRACKED" AND APPROVED BY THE ENGINEER PRIOR TO FINAL INSTALLATION. THE CONTRACTOR SHALL NOTIFY THE ENGINEER AFTER COMPLETING LAYOUT AND AT LEAST 3 WORKING DAYS BEFORE COMMENCING INSTALLATION OF STRIPING, MARKINGS AND MARKERS.
- TRAFFIC SIGN FACE REFLECTIVE SHEETING SHALL BE 3M "ASTM TYPE 11" OR APPROVED EQUAL WITH PROTECTIVE GRAFFITI OVERLAY FILM OR AS OTHERWISE NOTED. ALL WARNING SIGNS SHALL HAVE A FLUORESCENT YELLOW BACKGROUND AND SCHOOL SIGNS NOTED SHALL HAVE A FLUORESCENT YELLOW-GREEN BACKGROUND. ALL W11-2 PEDESTRIAN CROSSING SIGNS SHALL ALSO HAVE A FLUORESCENT YELLOW-GREEN BACKGROUND.
- SIGNS SHALL BE STANDARD SIZE UNLESS NOTED OTHERWISE. PRIOR TO INSTALLATION, NEW SIGNS SHALL BE APPROVED BY THE CITY OF RIVERSIDE. EXACT LOCATIONS OF SIGNS SHALL BE DETERMINED BY THE CITY ENGINEER.
- SALVAGED SIGNS AND SIGN POSTS SHALL BE DELIVERED TO THE CITY OF RIVERSIDE SIGN DEPARTMENT.
- STRIPING SHALL BE APPLIED WITHIN 48 HOURS OF SURFACE COURSE REPLACEMENT ON STREETS OPEN TO THE PUBLIC. IN NO CASE SHALL A NEWLY PAVED STREET OPEN TO THE PUBLIC BE LEFT UNSTRIPED OVER A WEEKEND OR HOLIDAY.
- CONTRACTOR SHALL INSTALL NEW SIGN(S) AND/OR POST(S) PER CITY OF RIVERSIDE STANDARD DRAWING No. 666.
- ALL CONFLICTING STRIPING, PAVEMENT MARKINGS, LEGENDS, AND RAISED PAVEMENT MARKERS SHALL BE REMOVED EVEN IF NOT SHOWN ON PLANS. REMOVALS OF STRIPING, PAVEMENT MARKINGS AND LEGENDS SHALL BE DONE BY WET SAND BLASTING. REMOVALS BY GRINDING METHOD SHALL ONLY BE USED WHEN DIRECTED BY THE ENGINEER. BLACK OUT IS NOT PERMITTED. ALL DAMAGED PAVEMENT DUE TO REMOVALS SHALL BE REPAIRED AS NECESSARY TO MAINTAIN A SMOOTH AND UNIFORM SURFACE OR AS DIRECTED BY THE ENGINEER.

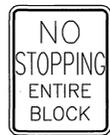

R26A(S)(CA)MOD.

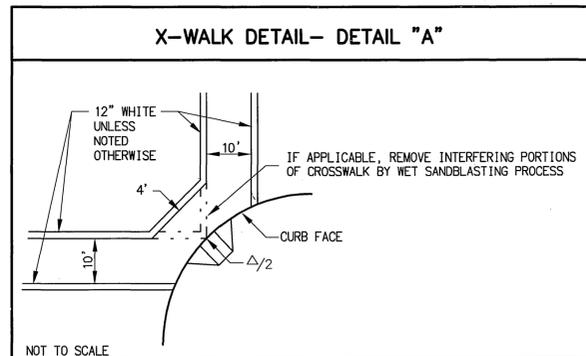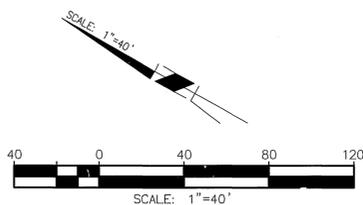


SIGNING AND STRIPING LEGEND:

- [E] EXISTING TO REMAIN.
- [PM] INSTALL PAVEMENT MARKING OR ARROW AS NOTED.
- [RP] REMOVE ALL EXISTING CONFLICTING TRAFFIC STRIPING AND MARKINGS AS NOTED, INCLUDING RAISED PAVEMENT MARKERS.
- [IS] FURNISH AND INSTALL SIGN(S) AND POST (IF APPLICABLE)
- [RS] REMOVE AND SALVAGE SIGN(S) AND POST (IF APPLICABLE) AS NOTED.
- [RR] SALVAGE EXISTING SIGN(S) AND INSTALL NEW SIGN AS NOTED.
- [RL] RELOCATE EXISTING SIGN(S) TO NEW POST (IF APPLICABLE) AS NOTED.
- [#] INSTALL CALTRANS STRIPING DETAIL PER NUMBER NOTED, INCLUDING INSTALLATION OF RAISED PAVEMENT MARKERS.
- [RC] [YC] [GC] REFRESH OR INSTALL RED, YELLOW OR GREEN CURB
- [SB] REMOVE PAINTED CURB BY WET SANDBLASTING
- [S] EXISTING SIGNALIZED INTERSECTION
- [d] PROPOSED SIGN (ONE POST)
- [d] EXISTING SIGN (ONE POST)
- [X] EXISTING SIGN (ON STREET LIGHT)
- [+] EXISTING STREET NAME SIGN
- (XX')
- XX' PROPOSED WIDTH



ENGINEER IN RESPONSIBLE CHARGE
 GILBERT M. HERNANDEZ
 R.C.E. No. 69170 EXPIRES: 6-30-08
 DATE: 5-9-08

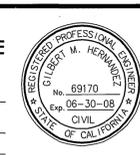


MARK	REVISIONS	APPR.	DATE

CITY OF RIVERSIDE, CALIFORNIA DEPARTMENT OF PUBLIC WORKS			
APPROVED BY	BY	DATE	APPROVED BY
PRINCIPAL ENGINEER	[Signature]	5/14/08	[Signature]
ENGINEERING MANAGER	[Signature]	5/14/08	CITY ENGINEER
TRAFFIC DIVISION	[Signature]	5/18/08	
CONSTRUCTION ADMIN.	[Signature]	5/19/08	
			DATE: 5/20/08

SIGNING AND STRIPING PLAN
MISSION INN AVENUE
FROM ARFON WAY
TO BROCKTON AVENUE
 SCALE: 1" = 40'

XL-575
 SHEET 1 OF 5
 FILE NAME: XL-575.DWG

MISSION INN AVENUE

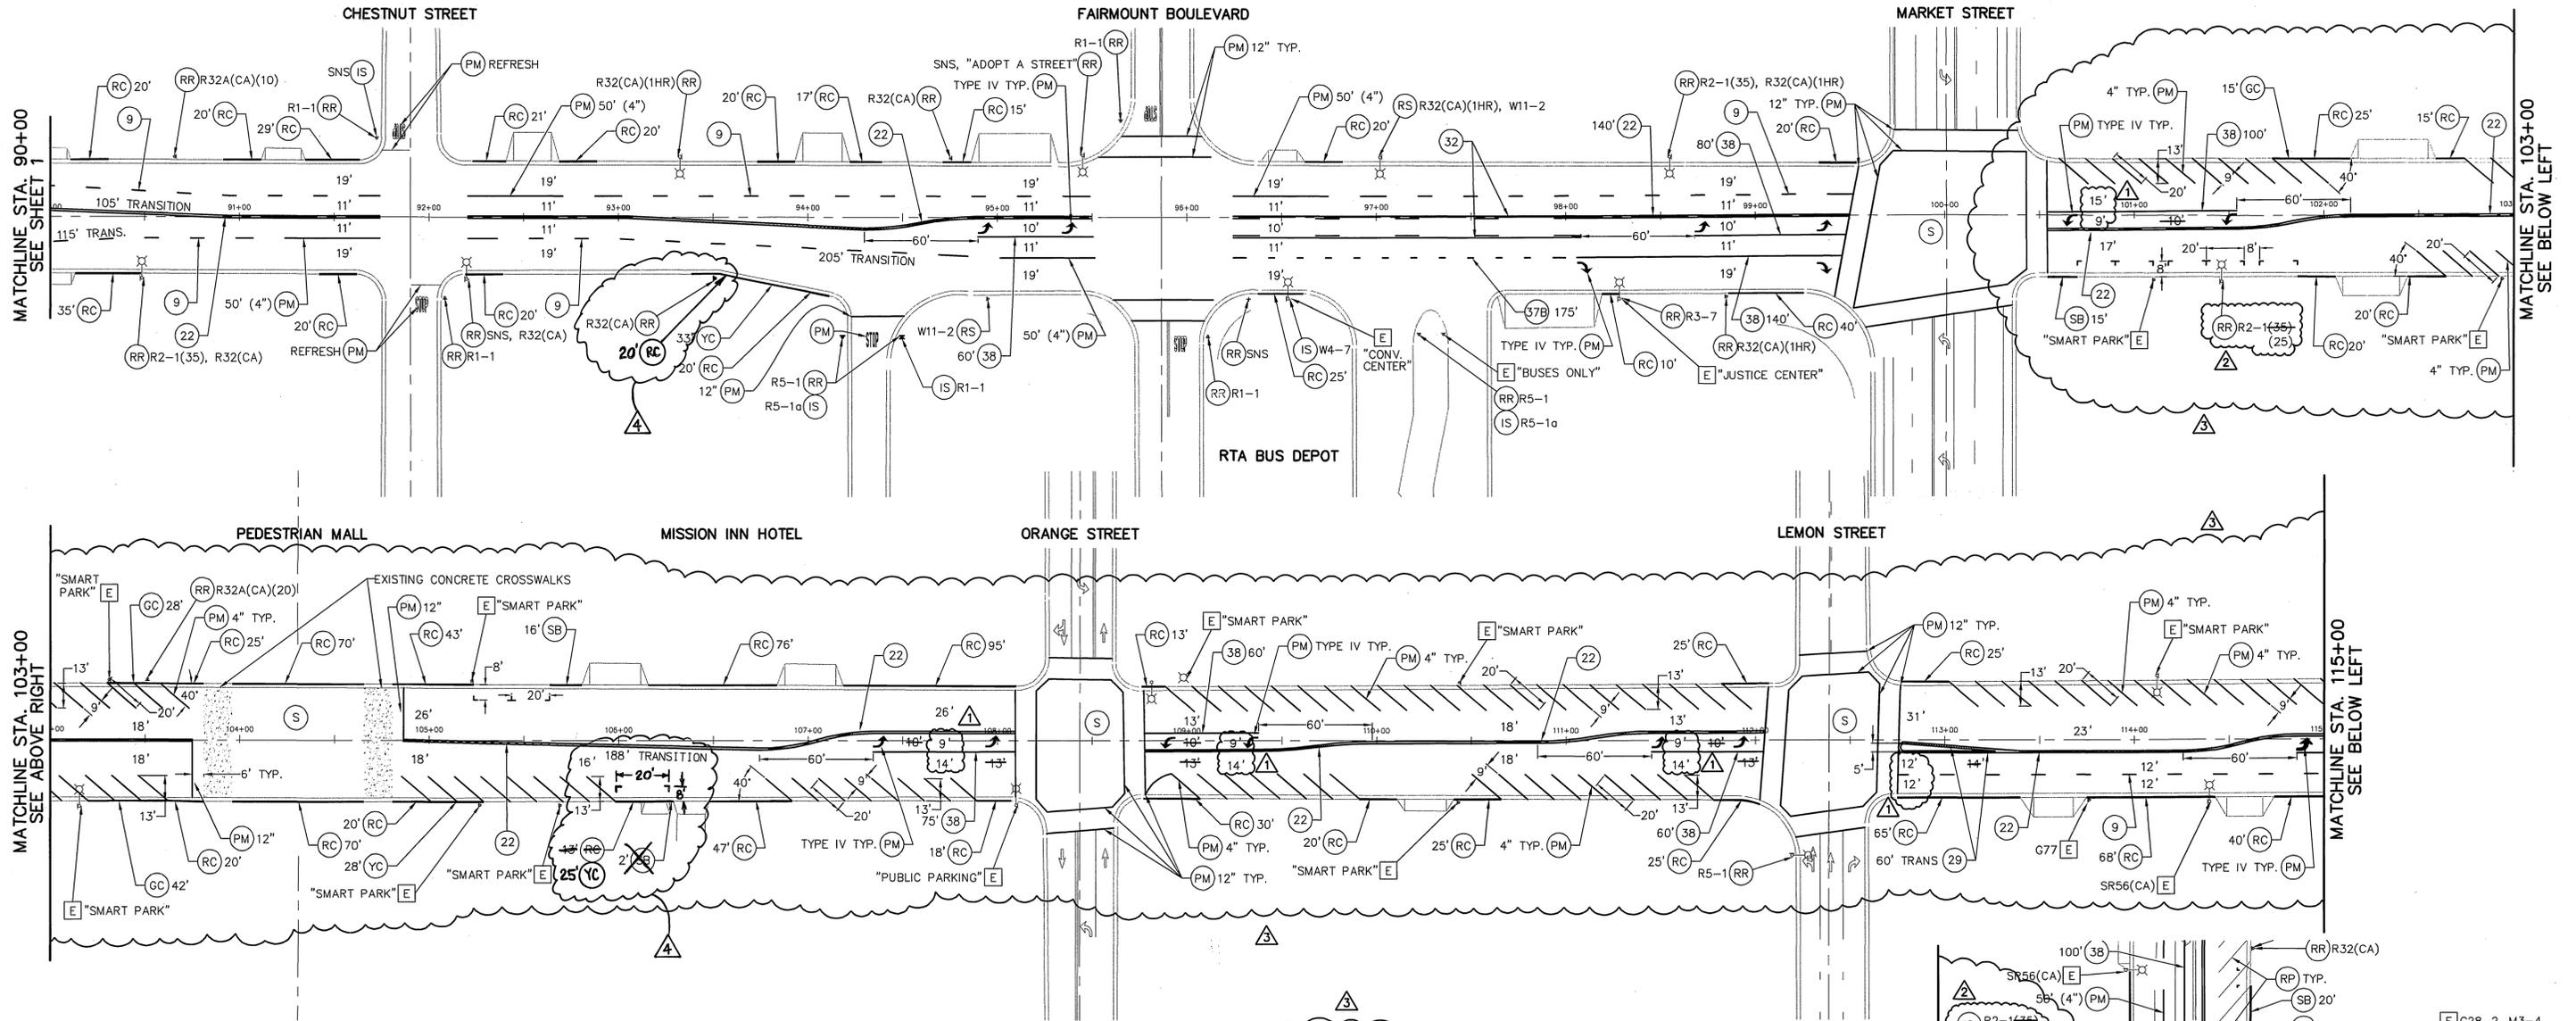

MATCHLINE STA. 90+00
SEE SHEET 1

MATCHLINE STA. 103+00
SEE BELOW LEFT

MATCHLINE STA. 103+00
SEE ABOVE RIGHT

MATCHLINE STA. 115+00
SEE BELOW LEFT

SIGNING AND STRIPING LEGEND:




- E EXISTING TO REMAIN.
- PM INSTALL PAVEMENT MARKING OR ARROW AS NOTED.
- RP REMOVE ALL EXISTING CONFLICTING TRAFFIC STRIPING AND MARKINGS AS NOTED, INCLUDING RAISED PAVEMENT MARKERS.
- IS FURNISH AND INSTALL SIGN(S) AND POST (IF APPLICABLE)
- RS REMOVE AND SALVAGE SIGN(S) AND POST (IF APPLICABLE) AS NOTED.
- RR SALVAGE EXISTING SIGN(S) AND INSTALL NEW SIGN AS NOTED.
- RL RELOCATE EXISTING SIGN(S) TO NEW POST (IF APPLICABLE) AS NOTED.
- # INSTALL CALTRANS STRIPING DETAIL PER NUMBER NOTED, INCLUDING INSTALLATION OF RAISED PAVEMENT MARKERS.
- RC YC GC REFRESH OR INSTALL RED, YELLOW OR GREEN CURB
- SB REMOVE PAINTED CURB BY WET SANDBLASTING
- S EXISTING SIGNALIZED INTERSECTION
- d PROPOSED SIGN (ONE POST)
- d EXISTING SIGN (ONE POST)
- X EXISTING SIGN (ON STREET LIGHT)
- + EXISTING STREET NAME SIGN
- (XX') EXISTING WIDTH
- XX' PROPOSED WIDTH

GENERAL NOTES:


NOTE: SEE SHEET #1 FOR GENERAL NOTES.

NOTE THIS SHEET:

CONTRACTOR SHALL SANDBLAST EXISTING CURB FACE PARKING STALL NUMBERS ON MISSION INN BETWEEN MARKET ST AND LIME ST. CONTRACTOR SHALL INSTALL CURB FACE PARKING STALL NUMBERS TO FIT NEW PARKING STALL CONFIGURATION AND SHALL CONTACT ARLENE ARMENDARIZ, PARKING SERVICES SUPERVISOR, AT 951-826-5953 A MINIMUM OF 48 HOURS IN ADVANCE OF WORK TO COORDINATE EFFORT. CITY FORCES SHALL PROGRAM PARKING METER EQUIPMENT ACCORDINGLY.

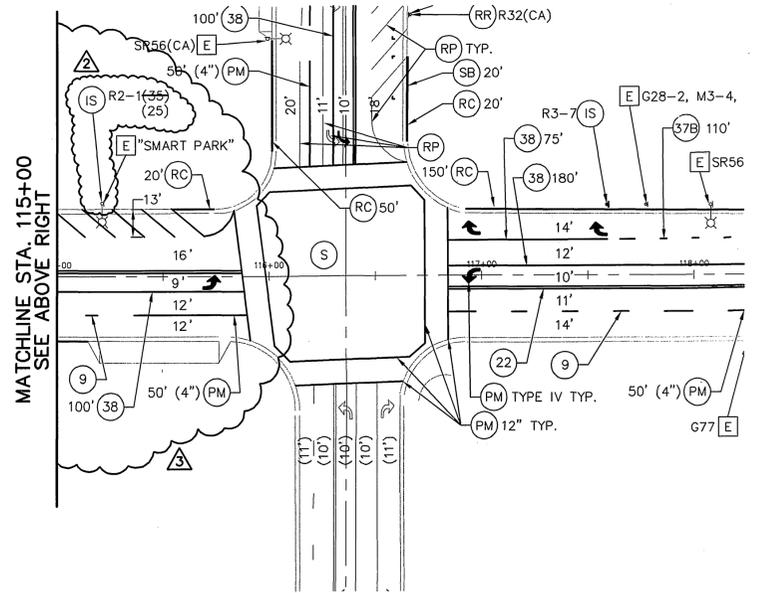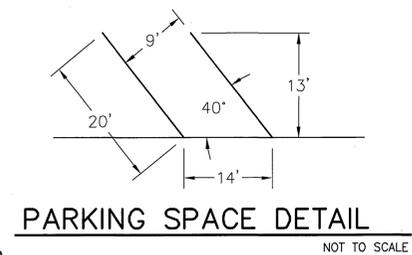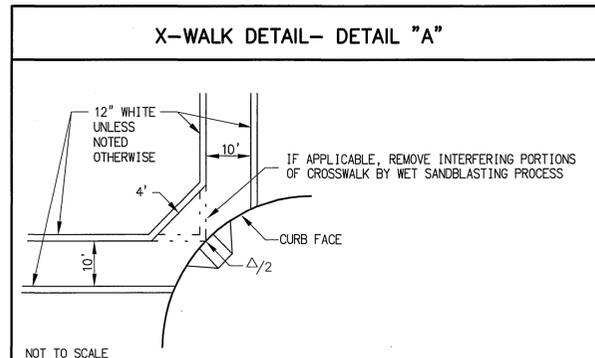

MATCHLINE STA. 115+00
SEE ABOVE RIGHT

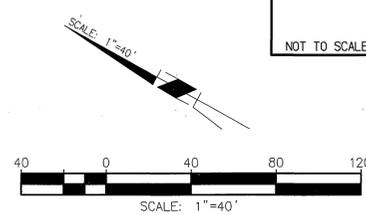

Under Ground Service Alert of Southern California
Call: TOLL FREE 1-800-227-2600
TWO WORKING DAYS BEFORE YOU DIG

ENGINEER IN CHARGE
GILBERT M. HERNANDEZ
R.C.E. No. 69170 EXPIRES: 6-30-10
DATE: 11-10-08

REGISTERED PROFESSIONAL ENGINEER
GILBERT M. HERNANDEZ
No. 69170
Exp. 06-30-10
CIVIL
STATE OF CALIFORNIA

CITY OF RIVERSIDE, CALIFORNIA
DEPARTMENT OF PUBLIC WORKS



APPROVED BY	BY	DATE
PRINCIPAL ENGINEER		
ENGINEERING MANAGER		
TRAFFIC DIVISION		
CONSTRUCTION ADMIN.		

DATE: 11/10/08




SIGNING AND STRIPING PLAN
MISSION INN AVENUE
FROM CHESTNUT STREET
TO LEMON STREET

SCALE: 1" = 40'

XL-575
SHEET 2A OF 5
FILE NAME: XL-575.DWG

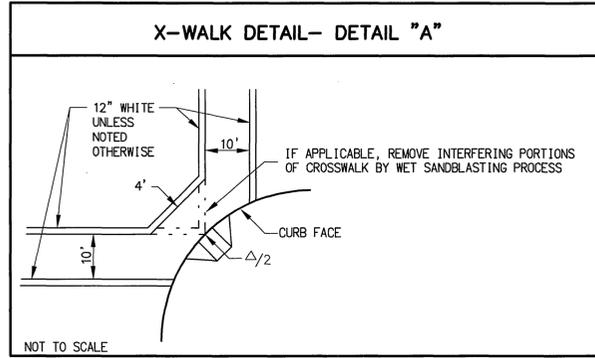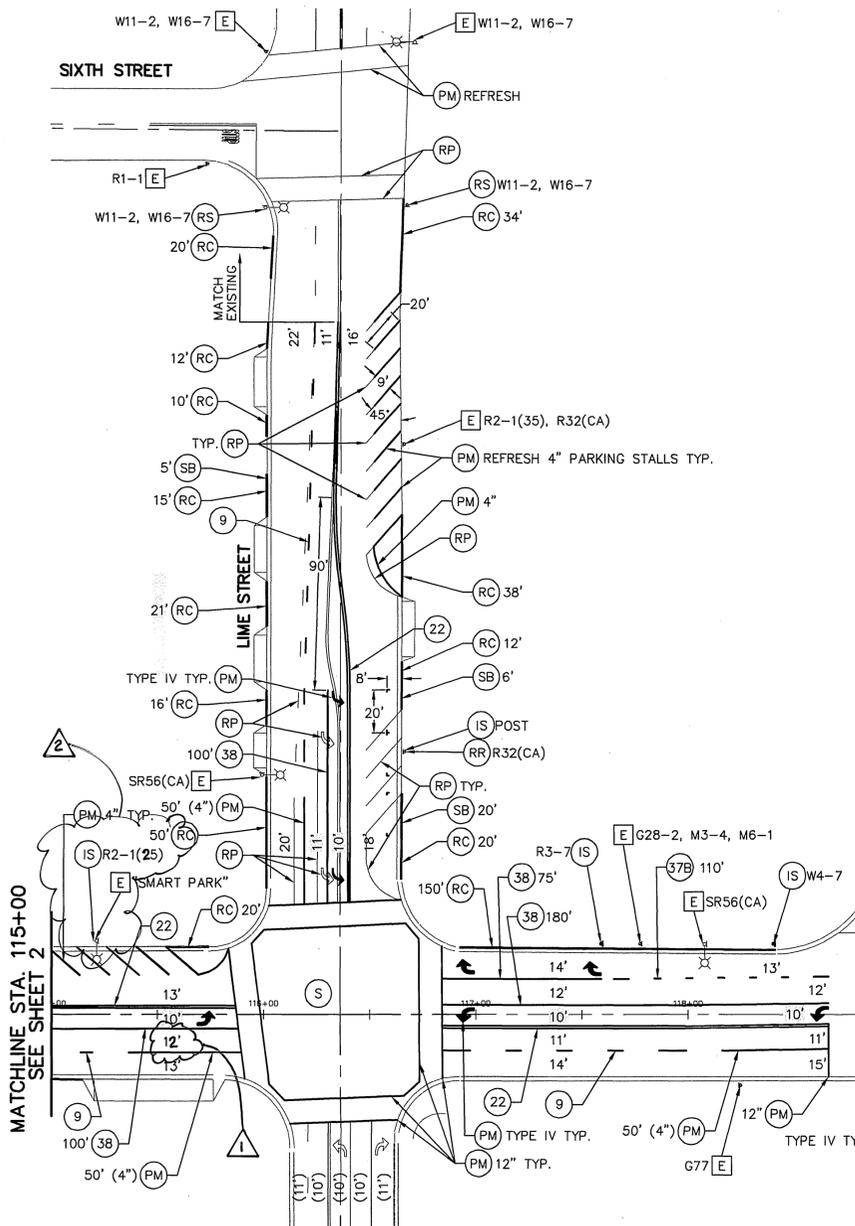

MISSION INN AVENUE

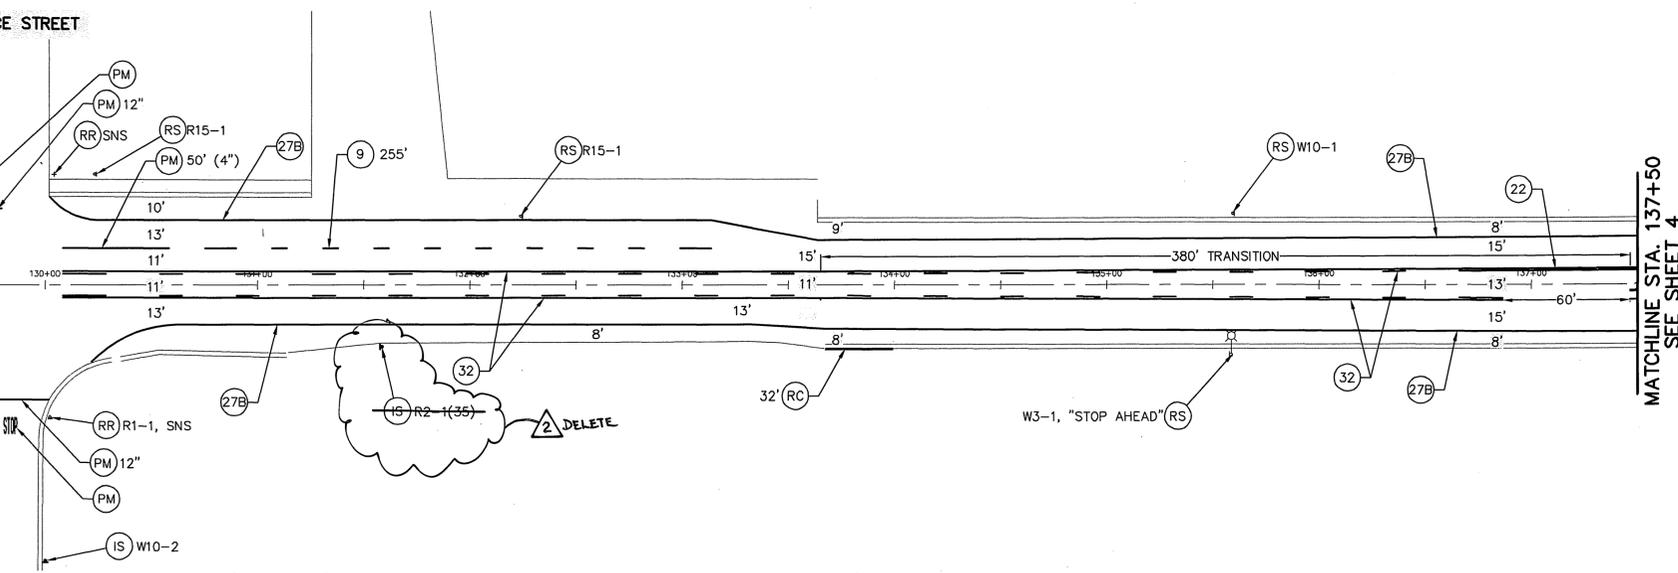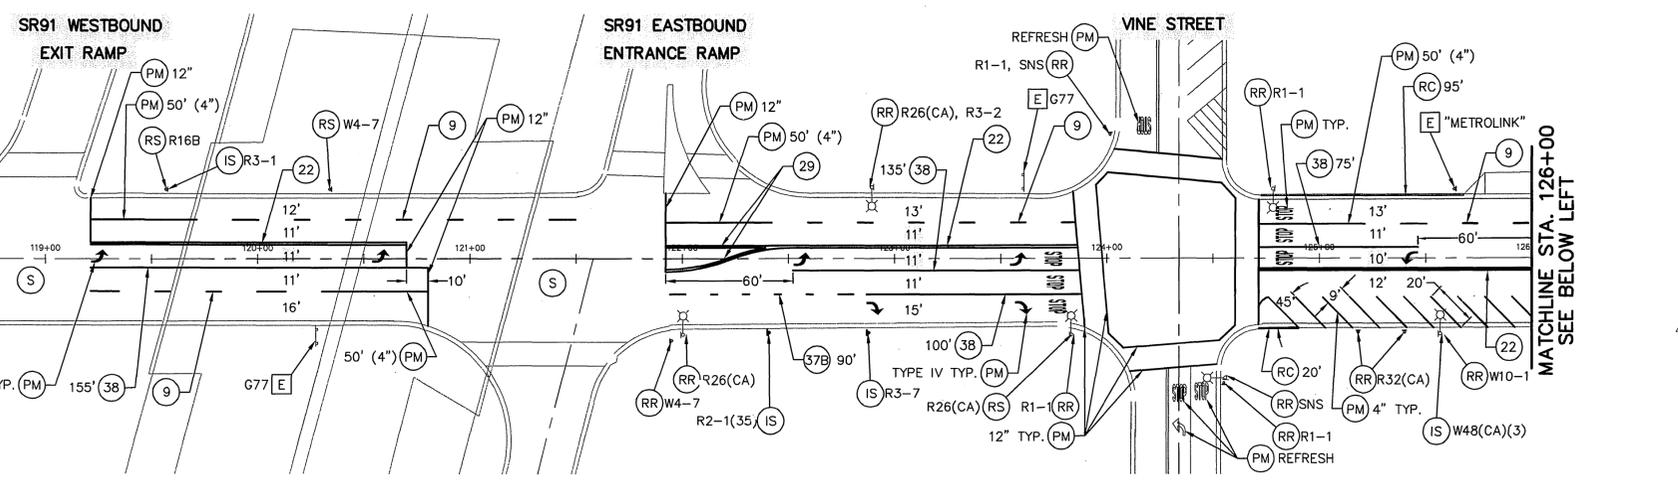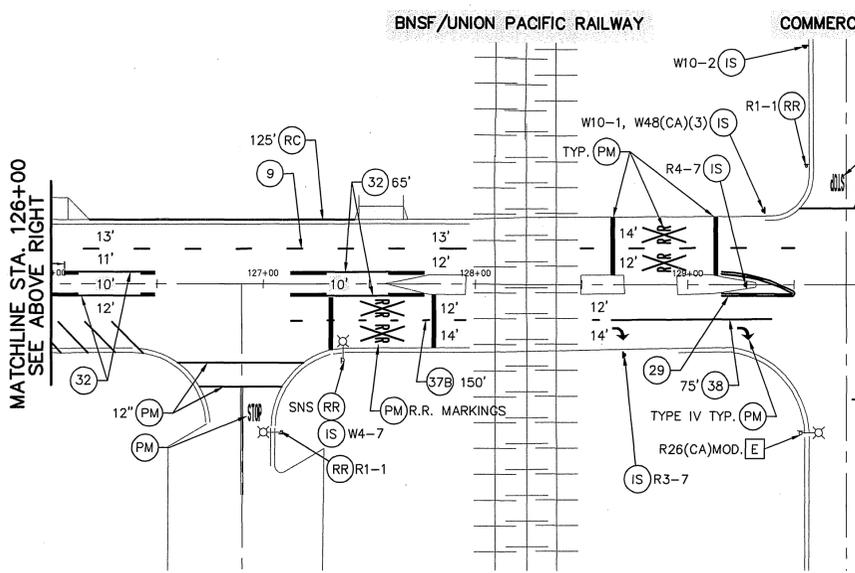


SIGNING AND STRIPING LEGEND:

- [E] EXISTING TO REMAIN.
- [PM] INSTALL PAVEMENT MARKING OR ARROW AS NOTED.
- [RP] REMOVE ALL EXISTING CONFLICTING TRAFFIC STRIPING AND MARKINGS AS NOTED, INCLUDING RAISED PAVEMENT MARKERS.
- [IS] FURNISH AND INSTALL SIGN(S) AND POST (IF APPLICABLE)
- [RS] REMOVE AND SALVAGE SIGN(S) AND POST (IF APPLICABLE) AS NOTED.
- [RR] SALVAGE EXISTING SIGN(S) AND INSTALL NEW SIGN AS NOTED.
- [RL] RELOCATE EXISTING SIGN(S) TO NEW POST (IF APPLICABLE) AS NOTED.
- [#] INSTALL CALTRANS STRIPING DETAIL PER NUMBER NOTED, INCLUDING INSTALLATION OF RAISED PAVEMENT MARKERS.
- [RC] [YC] [GC] REFRESH OR INSTALL RED, YELLOW OR GREEN CURB
- [SB] REMOVE PAINTED CURB BY WET SANDBLASTING
- [S] EXISTING SIGNALIZED INTERSECTION
- [d] PROPOSED SIGN (ONE POST)
- [d] EXISTING SIGN (ONE POST)
- [X] EXISTING SIGN (ON STREET LIGHT)
- [+] EXISTING STREET NAME SIGN
- (XX') EXISTING WIDTH
- XX' PROPOSED WIDTH

GENERAL NOTES:

NOTE: SEE SHEET #1 FOR GENERAL NOTES.

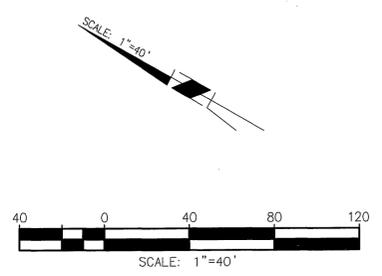

MATCHLINE STA. 126+00 SEE ABOVE RIGHT




MATCHLINE STA. 115+00 SEE SHEET 2

MATCHLINE STA. 126+00 SEE BELOW LEFT

MATCHLINE STA. 137+50 SEE SHEET 4

	<p>Under Ground Service Alert of Southern California Call: TOLL FREE 1-800-227-2600</p>	<p>ENGINEER IN RESPONSIBLE CHARGE</p> <p>GILBERT M. HERNANDEZ R.C.E. No. 69170 EXPIRES: 6-30-08 DATE: 5-9-08</p>		<p>REVISIONS</p> <table border="1" style="width: 100%; border-collapse: collapse;"> <tr> <td>1</td> <td>CHANGE SIGNS R2-1(35) TO R2-1(25)</td> <td>8-11</td> <td>8-4-08</td> </tr> <tr> <td>2</td> <td>CHANGE LANE WIDTHS</td> <td>8-14</td> <td>8-4-08</td> </tr> </table>	1	CHANGE SIGNS R2-1(35) TO R2-1(25)	8-11	8-4-08	2	CHANGE LANE WIDTHS	8-14	8-4-08	<p>CITY OF RIVERSIDE, CALIFORNIA DEPARTMENT OF PUBLIC WORKS</p> <table border="1" style="width: 100%; border-collapse: collapse;"> <tr> <td>APPROVED BY</td> <td>DATE</td> <td>APPROVED BY</td> <td>DATE</td> </tr> <tr> <td><i>[Signature]</i></td> <td>5/14/08</td> <td><i>[Signature]</i></td> <td>5/14/08</td> </tr> <tr> <td>PRINCIPAL ENGINEER</td> <td></td> <td>CITY ENGINEER</td> <td></td> </tr> <tr> <td>ENGINEERING MANAGER</td> <td></td> <td></td> <td></td> </tr> <tr> <td>TRAFFIC DIVISION</td> <td></td> <td></td> <td></td> </tr> <tr> <td>CONSTRUCTION ADMIN.</td> <td></td> <td></td> <td></td> </tr> </table>	APPROVED BY	DATE	APPROVED BY	DATE	<i>[Signature]</i>	5/14/08	<i>[Signature]</i>	5/14/08	PRINCIPAL ENGINEER		CITY ENGINEER		ENGINEERING MANAGER				TRAFFIC DIVISION				CONSTRUCTION ADMIN.				<p>SIGNING AND STRIPING PLAN</p> <p>MISSION INN AVENUE</p> <p>FROM LIME STREET TO 750' SOUTH OF COMMERCE STREET</p> <p>SCALE: 1" = 40'</p>	<p>XL-575</p> <p>SHEET 3 OF 5</p> <p>FILE NAME: XL-575.DWG</p>
1	CHANGE SIGNS R2-1(35) TO R2-1(25)	8-11	8-4-08																																				
2	CHANGE LANE WIDTHS	8-14	8-4-08																																				
APPROVED BY	DATE	APPROVED BY	DATE																																				
<i>[Signature]</i>	5/14/08	<i>[Signature]</i>	5/14/08																																				
PRINCIPAL ENGINEER		CITY ENGINEER																																					
ENGINEERING MANAGER																																							
TRAFFIC DIVISION																																							
CONSTRUCTION ADMIN.																																							

MISSION INN AVENUE

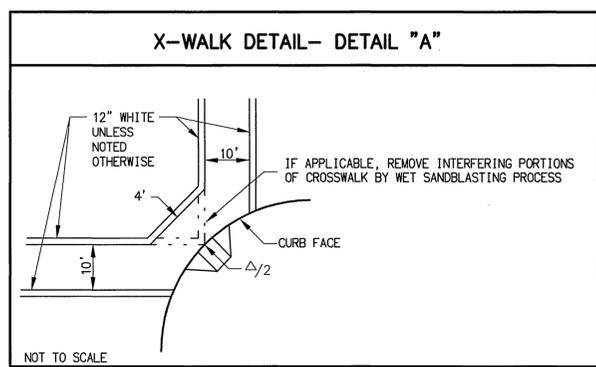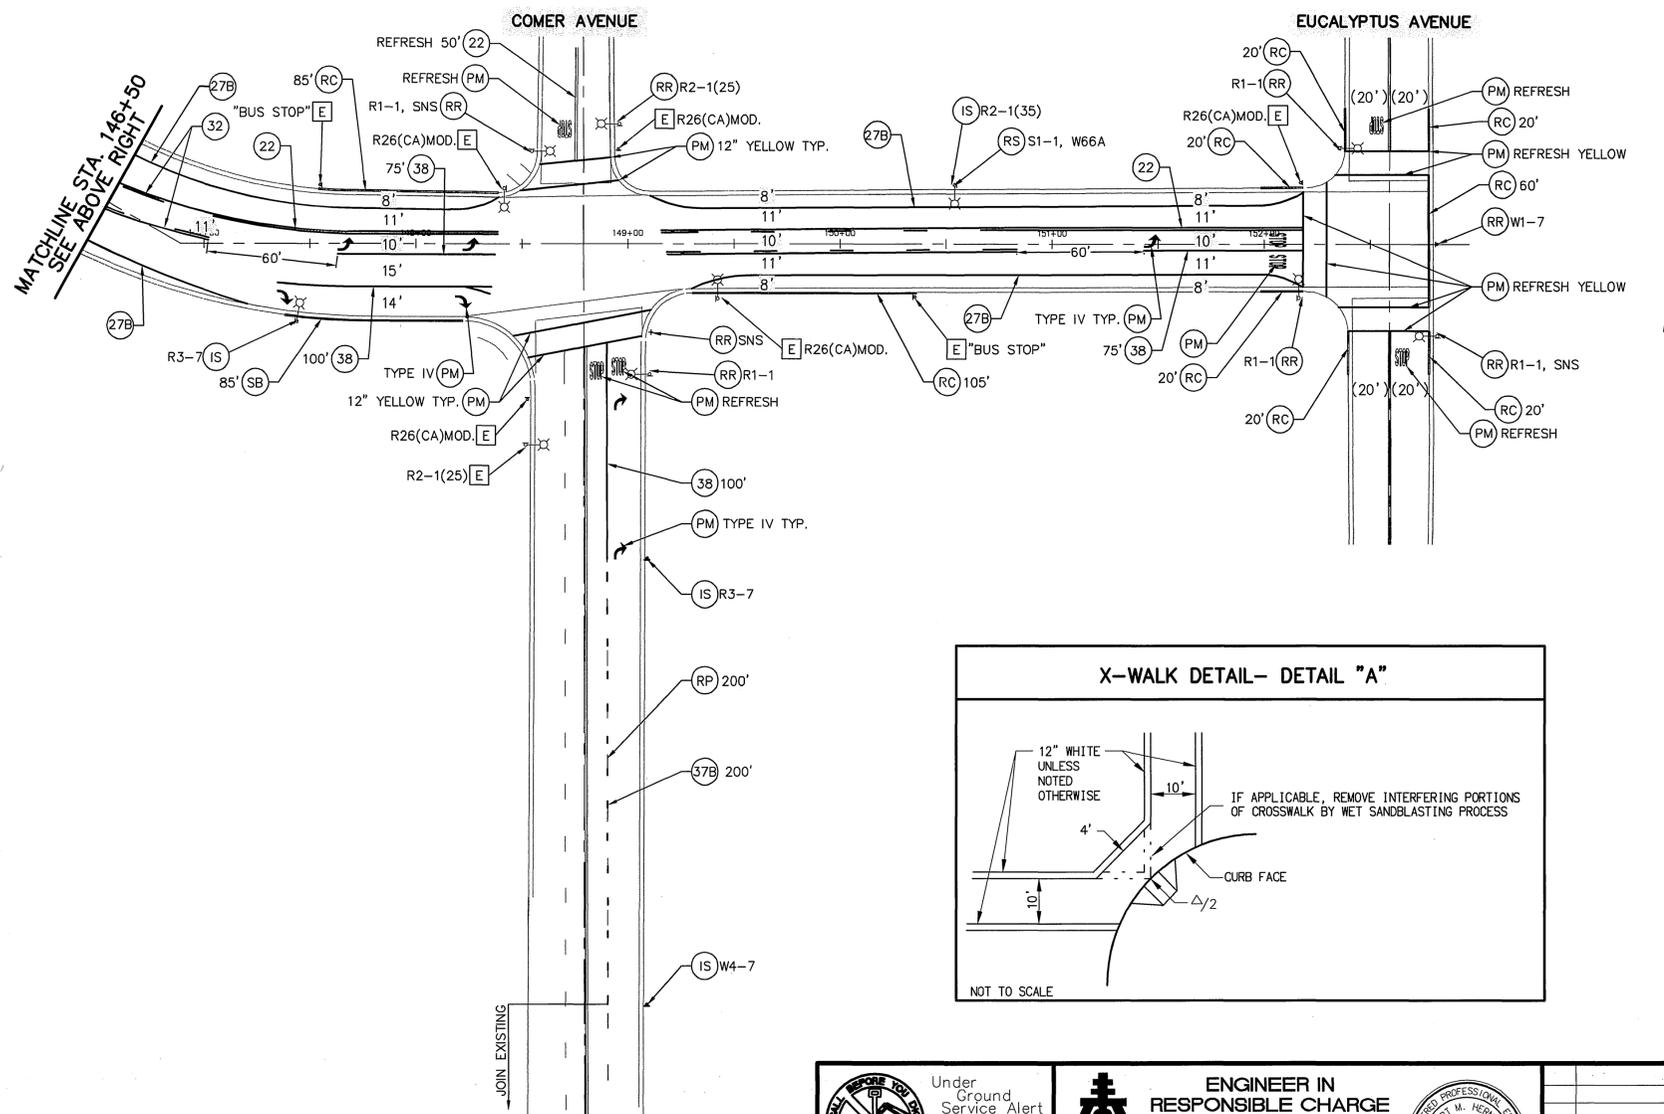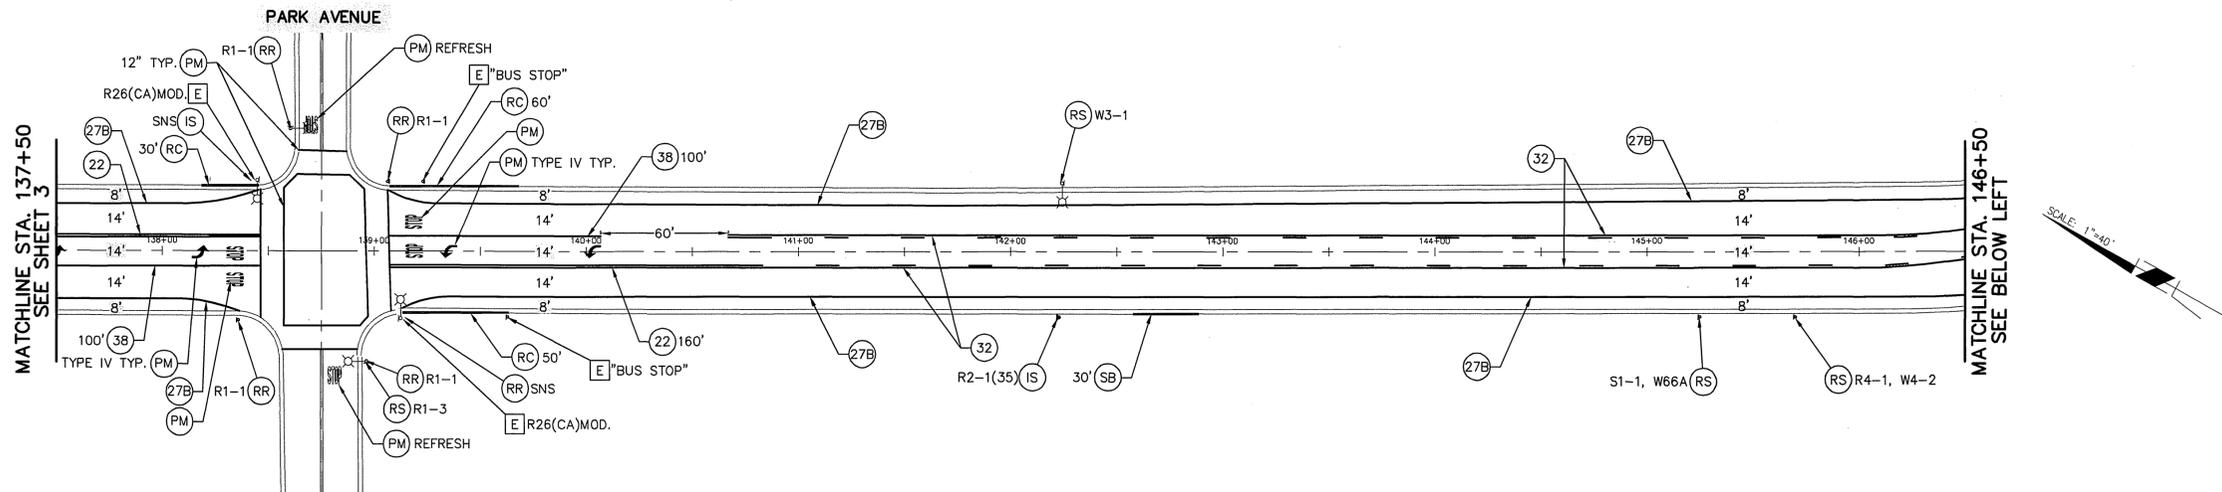


GENERAL NOTES:

NOTE: SEE SHEET #1 FOR GENERAL NOTES.

SIGNING AND STRIPING LEGEND:

- [E] EXISTING TO REMAIN.
- [PM] INSTALL PAVEMENT MARKING OR ARROW AS NOTED.
- [RP] REMOVE ALL EXISTING CONFLICTING TRAFFIC STRIPING AND MARKINGS AS NOTED, INCLUDING RAISED PAVEMENT MARKERS.
- [IS] FURNISH AND INSTALL SIGN(S) AND POST (IF APPLICABLE)
- [RS] REMOVE AND SALVAGE SIGN(S) AND POST (IF APPLICABLE) AS NOTED.
- [RR] SALVAGE EXISTING SIGN(S) AND INSTALL NEW SIGN AS NOTED.
- [RL] RELOCATE EXISTING SIGN(S) TO NEW POST (IF APPLICABLE) AS NOTED.
- [#] INSTALL CALTRANS STRIPING DETAIL PER NUMBER NOTED, INCLUDING INSTALLATION OF RAISED PAVEMENT MARKERS.
- [RC] [YC] [CC] REFRESH OR INSTALL RED, YELLOW OR GREEN CURB
- [SB] REMOVE PAINTED CURB BY WET SANDBLASTING
- [S] EXISTING SIGNALIZED INTERSECTION
- d PROPOSED SIGN (ONE POST)
- d EXISTING SIGN (ONE POST)
- ⊗ EXISTING SIGN (ON STREET LIGHT)
- + EXISTING STREET NAME SIGN
- (XX') EXISTING WIDTH
- XX' PROPOSED WIDTH

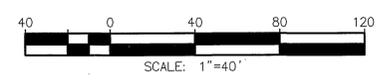

Under Ground Service Alert of Southern California
Call: TOLL FREE 1-800-227-2600
TWO WORKING DAYS BEFORE YOU DIG

ENGINEER IN RESPONSIBLE CHARGE
GILBERT M. HERNANDEZ
R.C.E. No. 69170 EXPIRES: 6-30-08
DATE: 5-9-08

REGISTERED PROFESSIONAL ENGINEER
GILBERT M. HERNANDEZ
No. 69170
Exp. 06-30-08
CIVIL
STATE OF CALIFORNIA

MARK	REVISIONS	APPR.	DATE

DESIGNED BY: DMC DRAWN BY: DMC CHECKED BY: GMH




CITY OF RIVERSIDE, CALIFORNIA
DEPARTMENT OF PUBLIC WORKS

APPROVED BY	BY	DATE	APPROVED BY
	ME SHAW	5/14/08	
PRINCIPAL ENGINEER			CITY ENGINEER
ENGINEERING MANAGER			
TRAFFIC DIVISION			
CONSTRUCTION ADMIN.			

DATE: 5/20/08

SIGNING AND STRIPING PLAN
MISSION INN AVENUE
FROM PARK AVENUE
TO EUCALYPTUS AVENUE
SCALE: 1" = 40'

XL-575
SHEET 4 OF 5
FILE NAME: XL-575.DWG

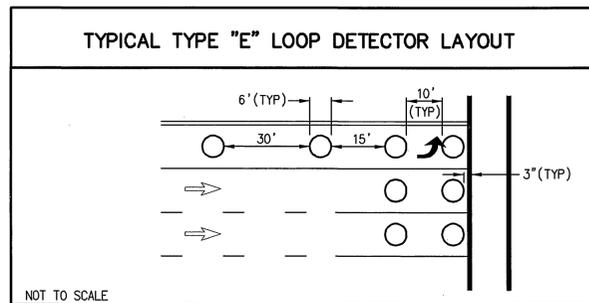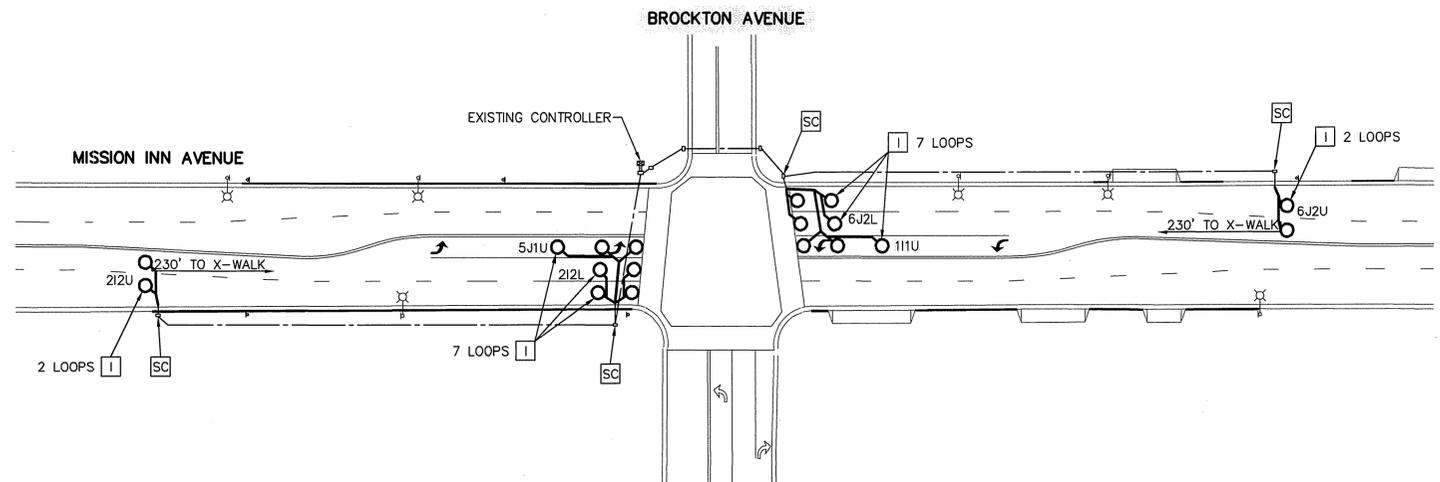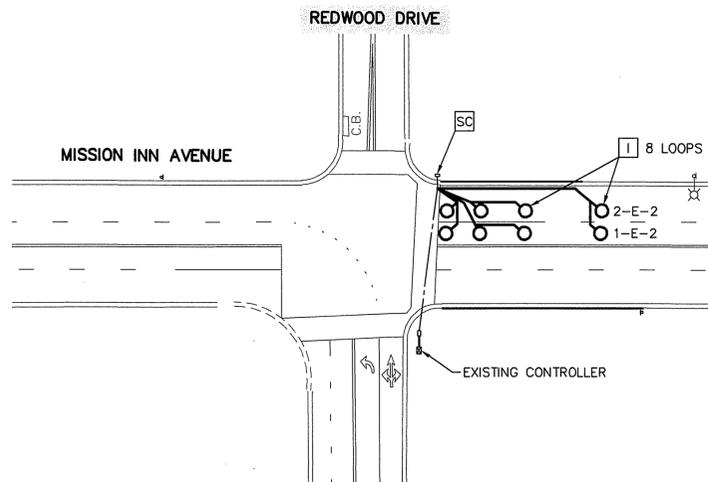


CONSTRUCTION NOTES

- [1] INSTALL "TYPE E" DETECTOR LOOPS UNLESS OTHERWISE NOTED. SPLICE TO DLC(S) AT ADJACENT PULLBOX. UNLESS OTHERWISE NOTED.
- [SC] SPLICE NEW TO EXISTING CONDUCTORS

TRAFFIC SIGNAL GENERAL NOTES:

1. ALL ITEMS FURNISHED AND ALL WORK TO BE DONE SHALL CONFORM TO THE REQUIREMENTS OF: THE STATE OF CALIFORNIA, DEPARTMENT OF TRANSPORTATION (CALTRANS) STANDARD PLANS AND SPECIFICATIONS, DATED MAY 2006; THE CALIFORNIA MANUAL ON UNIFORM TRAFFIC CONTROL DEVICES ADOPTED SEPTEMBER 2006; AND THE SPECIAL PROVISIONS.
2. UNLESS SHOWN OTHERWISE, INDUCTIVE LOOPS SHALL BE 6" DIAMETER WITH 10', 15' AND 30' SPACING IN THE DIRECTION OF TRAVEL. NECESSARY STRIPING SHALL BE LOCATED PRIOR TO POSITIONING LOOPS. LOOPS SHALL BE SEALED WITH HOT MELT SEALANT.
3. THE CONTRACTOR SHALL VERIFY WITH THE ENGINEER THE PRECISE FIELD LOCATIONS OF ALL TRAFFIC SIGNAL EQUIPMENT PRIOR TO THE INSTALLATION.
4. ALL LANDSCAPING WHICH IS DAMAGED BY CONSTRUCTION ACTIVITIES SHALL BE REPAIRED OR REPLACED TO THE SATISFACTION OF THE CITY AND THE PROPERTY OWNER.

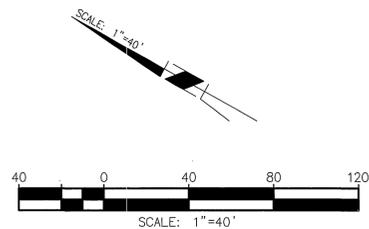

Under Ground Service Alert of Southern California
Call: TOLL FREE 1-800-227-2600
TWO WORKING DAYS BEFORE YOU DIG

ENGINEER IN RESPONSIBLE CHARGE

GILBERT M. HERNANDEZ
R.C.E. No. 69170 EXPIRES: 6-30-08
DATE: 5-9-08

MARK REVISIONS APPR. DATE

DESIGNED BY DMC DRAWN BY DMC CHECKED BY GMH

**CITY OF RIVERSIDE, CALIFORNIA
DEPARTMENT OF PUBLIC WORKS**

APPROVED BY	BY	DATE	APPROVED BY
PRINCIPAL ENGINEER	DM	5/20/08	Plan Byd
ENGINEERING MANAGER	DM	5/19/08	CITY ENGINEER
TRAFFIC DIVISION	DM	5/19/08	
CONSTRUCTION ADMIN.	SC	5/19/08	

DATE: 5/20/08

SIGNAL MODIFICATION PLAN

**MISSION INN AVENUE
FROM ARFON WAY
TO EUCALYPTUS AVENUE**

SCALE: 1" = 40'

XL-575

SHEET 5 OF 5

FILE NAME: XL-575.DWG