

Recording requested by:

DOCUMENTARY TRANSFER TAX = \$0.00  
NO CONSIDERATION



And when recorded, mail to:

Surveyor's Office  
City of Riverside  
Public Works Department  
3900 Main Street  
Riverside, California 92522

| M | S | U | PAGE | SIZE | DA   | PCOR | NOCOR  | SMF  | MISC. |
|---|---|---|------|------|------|------|--------|------|-------|
|   | 1 |   | 5    |      |      |      |        |      |       |
|   |   |   |      |      | 7    |      |        |      | LC    |
| A | R | L |      |      | COPY | LONG | REFUND | NCHG | EXAM  |

C  
LC

FOR RECORDER'S OFFICE USE ONLY

Project: Determination of Compliance  
A.P.N. 147-281-025

CO - PO3-0505

CITY OF RIVERSIDE  
CERTIFICATE OF COMPLIANCE

Property Owner(s): **ED BROCKMAN and SILVIA S. BROCKMAN, husband and wife as joint tenants.**

Pursuant to Section 66499.35(a) of the Government Code of the State of California, and Section 18.39 of the Riverside Municipal Code, the real property located in the City of Riverside, County of Riverside, State of California, as described in **Exhibit "A"** attached hereto and incorporated herein by this reference, complies with the applicable divisions of the California Subdivision Map Act and Title 18 of the Riverside Municipal Code and is hereby issued this Certificate of Compliance.

**THIS CERTIFICATE RELATES ONLY TO ISSUES OF COMPLIANCE OR NONCOMPLIANCE WITH THE SUBDIVISION MAP ACT AND LOCAL ORDINANCES ENACTED PURSUANT THERETO INCLUDING TITLE 18 OF THE RIVERSIDE MUNICIPAL CODE. THE PARCEL DESCRIBED HEREIN MAY BE SOLD, LEASED, OR FINANCED WITHOUT FURTHER COMPLIANCE WITH THE SUBDIVISION MAP ACT OR ANY LOCAL ORDINANCE ENACTED PURSUANT THERETO.**

**THE ISSUANCE OF THIS CERTIFICATE OF COMPLIANCE DOES NOT SUPERSEDE, MODIFY, OR AFFECT ANY REQUIREMENTS OF THE BUILDING OR ZONING REGULATIONS OF THE CITY OF RIVERSIDE. DEVELOPMENT OF THE PARCEL MAY REQUIRE ISSUANCE OF A PERMIT OR PERMITS, OR OTHER GRANT OR GRANTS OF APPROVAL.**

ZONING ADMINISTRATOR  
CITY OF RIVERSIDE

KEN GUTIERREZ  
PLANNING DIRECTOR

By: John A Swiecki 5/16/03  
PRINCIPAL PLANNER DATE

GENERAL ACKNOWLEDGEMENT

State of California

County of Riverside } ss


On May 16, 2003, before me Sherry R. Morton  
(date) (name)

a Notary Public in and for said State, personally appeared

John A. Swiecki

Name(s) of Signer(s)

personally known to me - OR -  proved to me on the basis of satisfactory evidence to be the person(s) whose name(s) ~~is~~ are subscribed to the within instrument and acknowledged to me that ~~he~~/she/they executed the same in ~~his~~/her/their authorized capacity(ies), and that by ~~his~~/her/their signature(s) on the instrument the person(s), or the entity upon behalf of which the person(s) acted, executed the instrument.

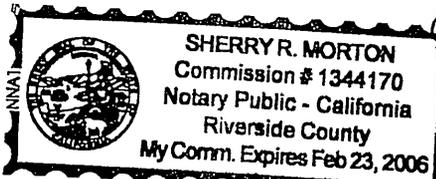

WITNESS my hand and official seal.

Sherry R. Morton  
Signature

OPTIONAL SECTION

CAPACITY CLAIMED BY SIGNER

- ( ) Attorney-in-fact
- ( ) Corporate Officer(s)  
Title \_\_\_\_\_
- Title \_\_\_\_\_
- ( ) Guardian/Conservator
- ( ) Individual(s)
- ( ) Trustee(s)
- ( ) Other
- ( ) Partner(s)  
( ) General  
( ) Limited

The party(ies) executing this document is/are representing:

\_\_\_\_\_  
\_\_\_\_\_  
\_\_\_\_\_



CERTIFICATION

Pursuant to the provisions of Government Code 27361.7 I certify under the penalty of perjury that the following is a true copy of illegible wording found in the attached document:

(Print or type the page number(s) and wording below):

Page 2 -

his/her/their  
that by  
instrument  
behalf  
executed

Date: 5-20-03

Signature: [Handwritten Signature]

Print Name: Ed Brodowski



CD-P03-0505

EXHIBIT "A"

That certain parcel of land located in the City of Riverside, County of Riverside, State of California, and described as a separate parcel in a document recorded per Document No. 1999-167349 of Official Records of said Riverside County, described as follows:

The northwesterly rectangular 123.75 feet of Lot 10 in Block 11 of La Granada, as shown by map on file in Book 12, Pages 42 through 51 of Maps, records of Riverside County, California;


EXCEPTING THEREFROM that portion of said Lot 10, lying southeasterly of the northwesterly line of the southeasterly rectangular 60.00 feet of said northwesterly rectangular 123.75 feet of said Lot 10; said southeasterly rectangular 60.00 feet of Lot 10 being measured on the northeasterly line of said Lot 10 and said northwesterly line of said southeasterly 60.00 feet of Lot 10 being parallel with the northwesterly line of said Lot 10;

EXCEPTING THEREFROM that portion of said Lot 10 lying within that certain parcel of land described in deed to the City of Riverside by document recorded May 28, 1992, as Instrument No. 194262 of Official Records of said Riverside County.

The City of Riverside makes no warranty as to discrepancies, defects, or conflicts in boundary lines, shortage in area, encroachments, adverse claims, or any other facts that a correct survey and/or research of public records would disclose.

DESCRIPTION APPROVAL 5.14.03  
  
CITY ENGINEER, CITY OF RIVERSIDE



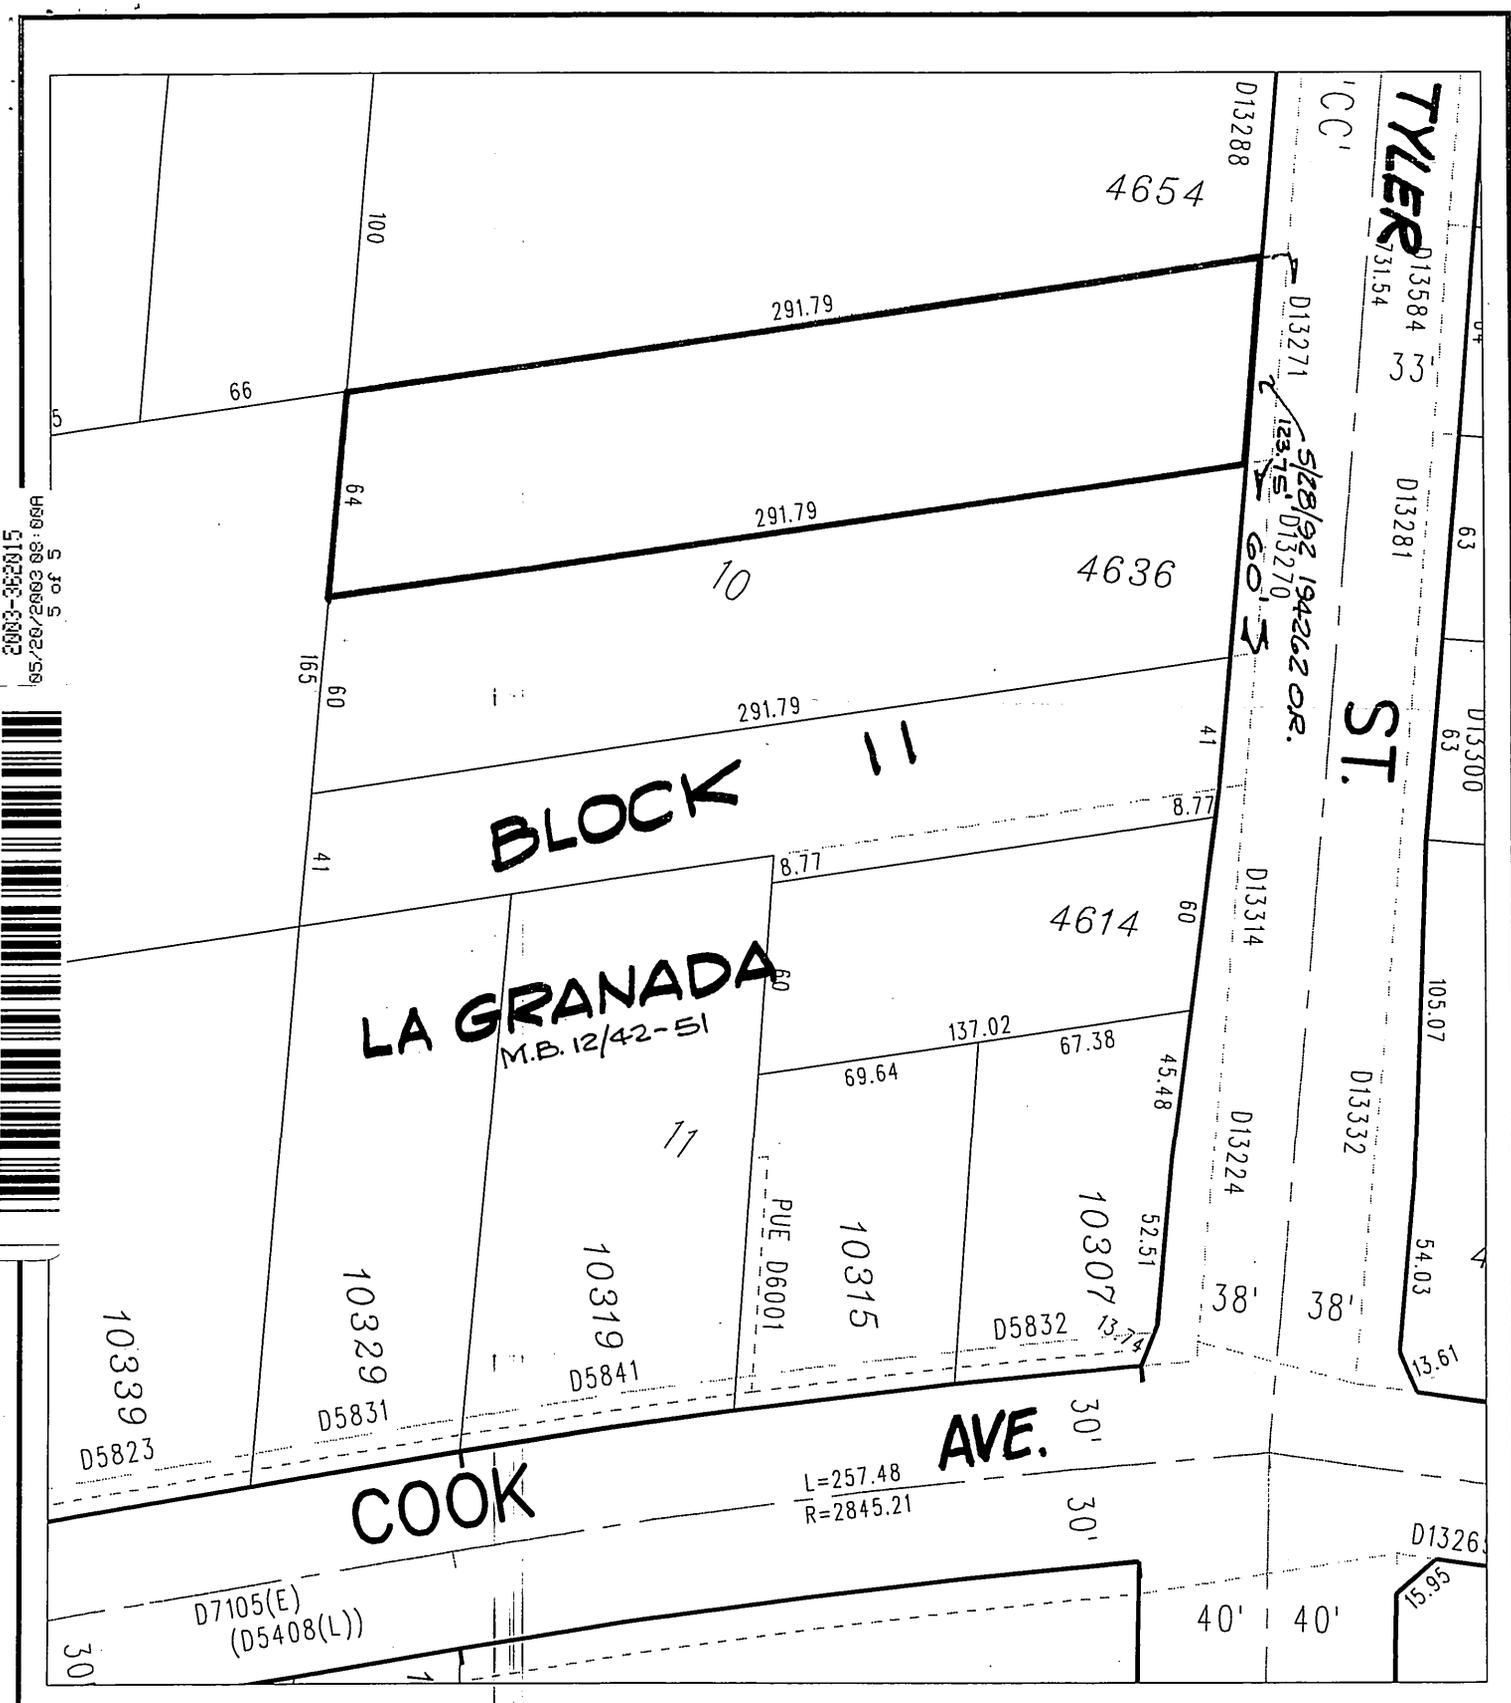

◆ CITY OF RIVERSIDE, CALIFORNIA ◆

64-4

THIS PLAT IS SOLELY AN AID IN LOCATING THE PARCEL(S) DESCRIBED IN THE ATTACHED DOCUMENT. IT IS NOT A PART OF THE WRITTEN DESCRIPTION THEREIN.

Sheet 1 of 1



Scale: 1" = 60'

Drawn by: sken

Date: 05/13/03

Subject: DETERMINATION OF COMPLIANCE

CO - P03 - 0505