

City Engineer's Certificate

This certificate of correction has been examined by the undersigned and such examination disclosed that the only change(s) shown are in conformance with Section 66469 (a) thru (f) of the Subdivision Map Act and Title 18 (Subdivision Ordinance) of the City of Riverside Municipal Code.

Dated: 2-11-98

RICHARD D. McGRATH, Riverside City Engineer

R.C.E. No. 31952

License expires 12/31/00

by Richard D. Mc Grath

EXHIBIT "A"

BOX SPRINGS BLVD. LOT "B"

SHEET 5

LOT 4

LOT 3

SHEET 4

N.A.P.

LOT 2

SHEET 3

QUAIL RUN RD
LOT "A"

TRACT NO. 14540

LOT 1

SHEET 2

CENTRAL AVE.



ALBERT A
WEBB
ASSOCIATES
ENGINEERING CONSULTANTS
3788 McCRAY ST.
RIVERSIDE CA. 92506
(909) 686-1070

CITY OF RIVERSIDE, CALIFORNIA

THIS PLAT IS SOLELY AN AID IN LOCATING THE PARCEL(S) DESCRIBED IN THE ATTACHED DOCUMENT. IT IS NOT A PART OF THE WRITTEN DESCRIPTION THEREIN.


SHEET 1 OF 5 97-096

SCALE: 1" = 300'

DRWN BY CT DATE 1-28-18
CHKD BY mt DATE 1/20/18

SUBJECT: CERTIFICATE OF CORRECTION

EXHIBIT "A"

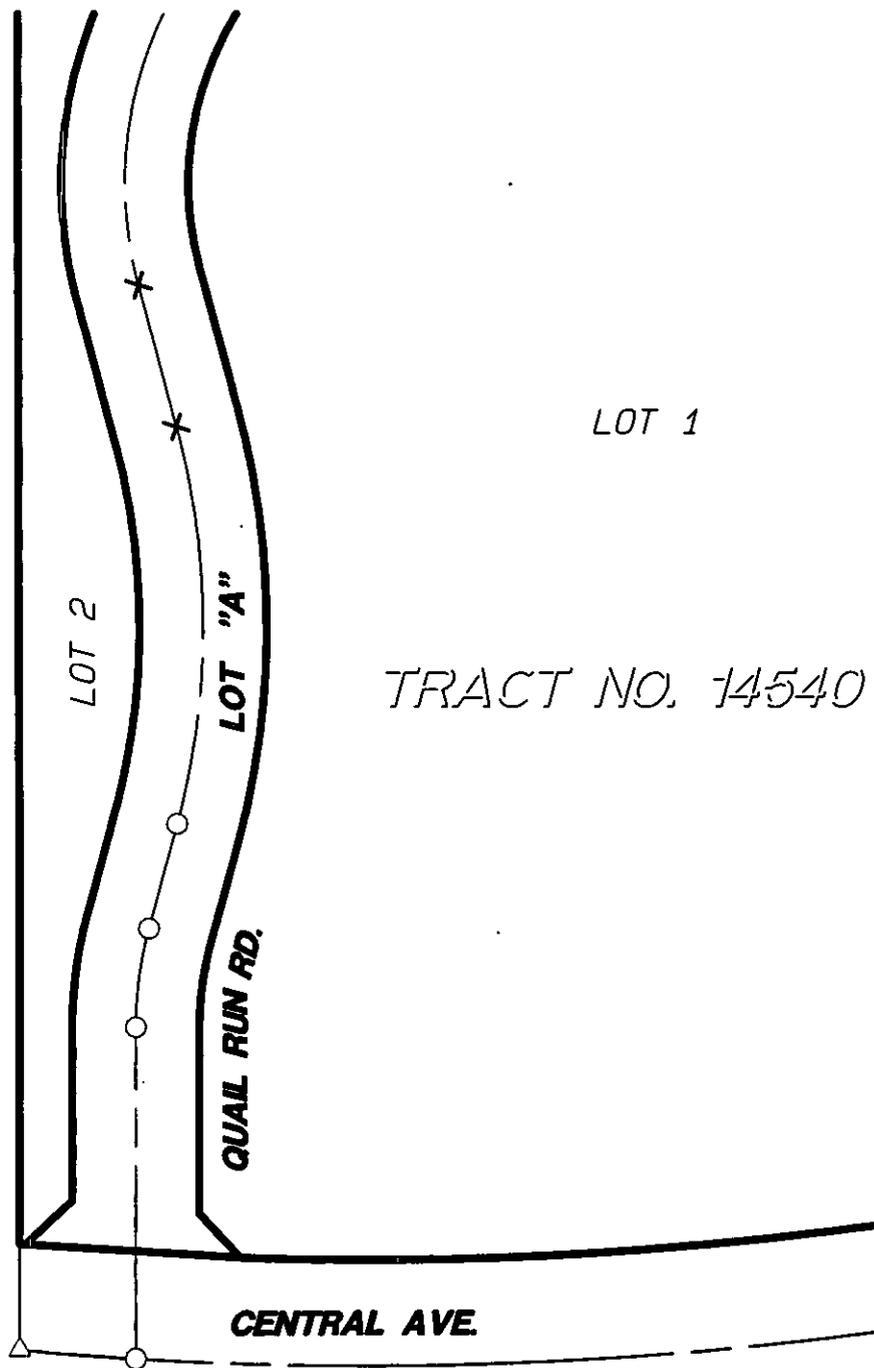

TRACT NO. 14540

ALBERT A
WEBB
 ASSOCIATES
 ENGINEERING CONSULTANTS
 3788 MCCRAY ST.
 RIVERSIDE CA. 92506
 (909) 686-1070

- × SET NOTHING, FALLS INSIDE CONSTRUCTION (BUILDING)
- INDICATES SET SPIKE & WASHER TAGGED, R.C.E. 11842
- △ SEE RAMSET TAG, R.C.E. 11842, FLUSH, IN CONCRETE GUTTER

CITY OF RIVERSIDE, CALIFORNIA

THIS PLAT IS SOLELY AN AID IN LOCATING THE PARCEL(S) DESCRIBED IN THE ATTACHED DOCUMENT. IT IS NOT A PART OF THE WRITTEN DESCRIPTION THEREIN.

SHEET 2 OF 5 97-096

SCALE: 1" = 100'

DRWN BY CT DATE 1-20-90
 CHKD BY gnl DATE 1/20/90

SUBJECT: CERTIFICATE OF CORRECTION

EXHIBIT "A"

LOT 3

N.A.P.

LOT 2

TRACT NO. 14540

QUAL RUN RD.
LOT "A"

LOT 1

- SET 1" IRON PIPE TAGGED, R.C.E. 11842, FLUSH
- ✕ SET NOTHING, FALLS INSIDE CONSTRUCTION (BIULDING)

ALBERT A
WEBB
 ASSOCIATES
 ENGINEERING CONSULTANTS
 3788 McCRAY ST.
 RIVERSIDE CA. 92506
 (909) 686-1070

CITY OF RIVERSIDE, CALIFORNIA

THIS PLAT IS SOLELY AN AID IN LOCATING THE PARCEL(S) DESCRIBED IN THE ATTACHED DOCUMENT. IT IS NOT A PART OF THE WRITTEN DESCRIPTION THEREIN.


SHEET 3 OF 5 97-096

SCALE: 1" = 100'

DRWN BY CT DATE 1-20-98
CHKD BY 921A DATE 1/20/98

SUBJECT: CERTIFICATE OF CORRECTION

EXHIBIT "A"

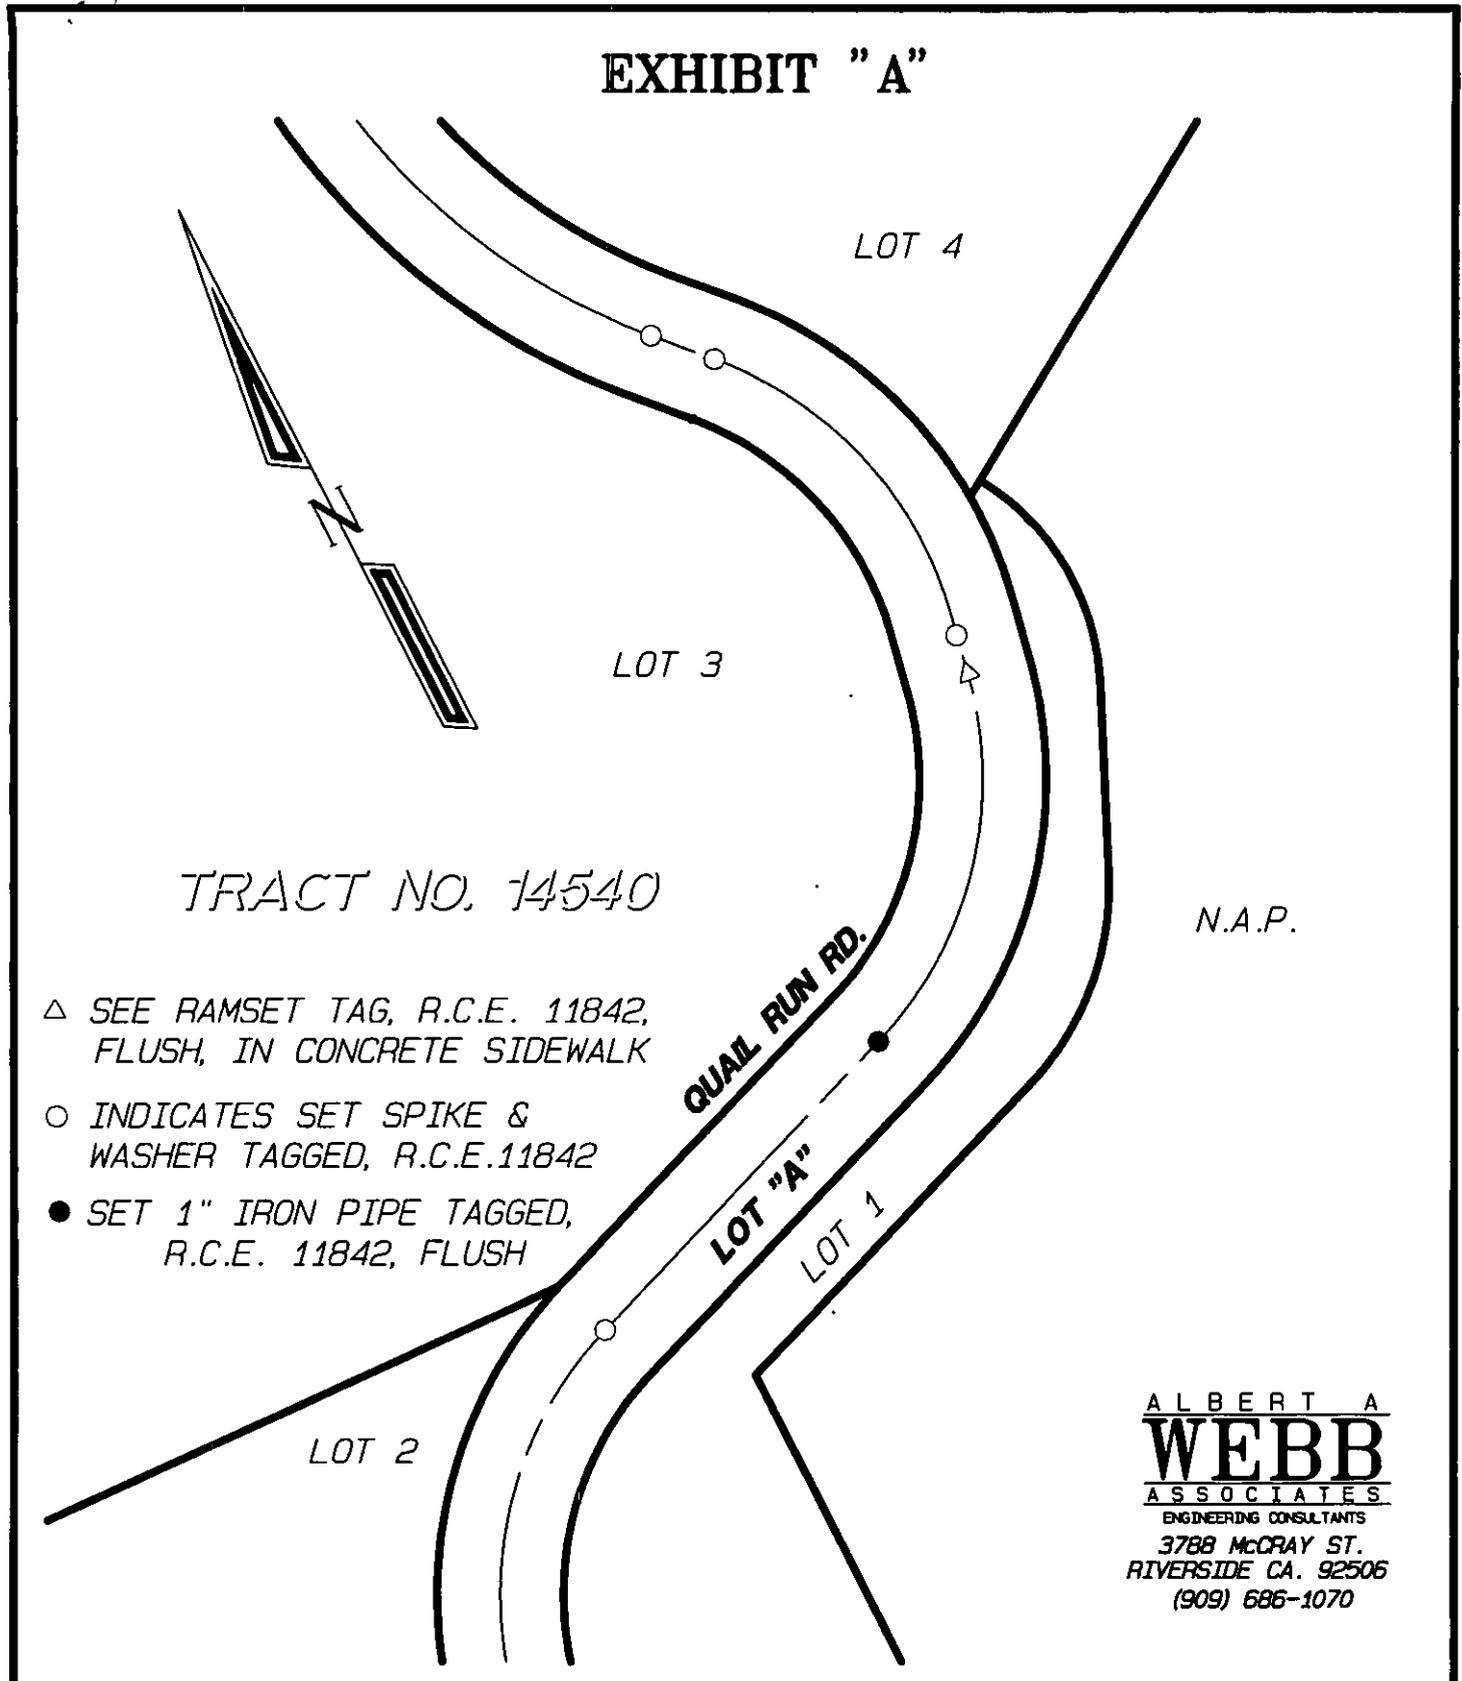

TRACT NO. 14540

N.A.P.

△ SEE RAMSET TAG, R.C.E. 11842, FLUSH, IN CONCRETE SIDEWALK

○ INDICATES SET SPIKE & WASHER TAGGED, R.C.E. 11842

● SET 1" IRON PIPE TAGGED, R.C.E. 11842, FLUSH

ALBERT A
WEBB
 ASSOCIATES
 ENGINEERING CONSULTANTS
 3788 McCRAY ST.
 RIVERSIDE CA. 92506
 (909) 686-1070

CITY OF RIVERSIDE, CALIFORNIA

THIS PLAT IS SOLELY AN AID IN LOCATING THE PARCEL(S) DESCRIBED IN THE ATTACHED DOCUMENT. IT IS NOT A PART OF THE WRITTEN DESCRIPTION THEREIN.

SHEET 4 OF 5 97-096

SCALE: 1" = 100'

DRWN BY CT DATE 1-20-78
CHKD BY ML DATE 1/20/78

SUBJECT: CERTIFICATE OF CORRECTION

EXHIBIT "A"

BOX SPRING BLVD.

LOT "B"

QUAIL RUN RD.

LOT "A"

TRACT NO. 14540

LOT 3

LOT 4



○ INDICATES SET SPIKE & WASHER
TAGGED, R.C.E. 11842

ALBERT A
WEBB
ASSOCIATES
ENGINEERING CONSULTANTS
3788 McCRAY ST.
RIVERSIDE CA. 92506
(909) 686-1070

CITY OF RIVERSIDE, CALIFORNIA

THIS PLAT IS SOLELY AN AID IN LOCATING THE PARCEL(S) DESCRIBED IN THE ATTACHED DOCUMENT. IT IS NOT A PART OF THE WRITTEN DESCRIPTION THEREIN.

SHEET 5 OF 5 97-096

SCALE: 1" = 100'

DRWN BY CT DATE 1-2-98
CHKD BY ML DATE 1/20/98

SUBJECT: CERTIFICATE OF CORRECTION