


RECORDING REQUESTED BY
CITY OF RIVERSIDE

WHEN RECORDED MAIL TO:
Surveyor's Office
City of Riverside
3900 Main Street
Riverside, CA 92522



S	R	U	PAGE	SIZE	DA	MISC	LONG	RFD	COPY
1			3						5
M	A	L	465	426	PCOR	NCOR	SMF	NCHG	EXAM

18

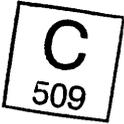

CERTIFICATE OF CORRECTION

I, Allen W. Martin, certify that I am a Professional Land Surveyor of the State of California, that Parcel Map No. 31869 was prepared under my supervision and is filed in Book 220 of Maps, Pages 1 through 4 inclusive, records of Riverside County, California and that the following corrections to said map are made by me in accordance with Chapter 3, Article 7, Section 66469 through 66472 inclusive of the Subdivision Map Act.

INCORRECT DATA:

Surveyor's Notes:

- INDICATES SET 1" I.P. W/PLASTIC PLUG STAMPED LS 5306 FLUSH, UNLESS OTHERWISE NOTED.

CORRECT DATA:

Surveyor's Notes:

- INDICATES SET 1" I.P. W/PLASTIC PLUG STAMPED LS 5306 FLUSH, UNLESS OTHERWISE NOTED.
- INDICATES SET GIN SPIKE WITH TAG STAMPED LS 5306 FLUSH, UNLESS OTHERWISE NOTED.

There are no fee property owners affected by this correction.

Dated: January 9, 2008

Allen W. Martin PLS 5306
Expires 12-31-09




City Surveyor's Certificate

This certificate of correction has been examined by the undersigned and such examination disclosed that the only change(s) shown are in conformance with Section 66469 (a) through (f) of the Subdivision Map Act and Title 18 (Subdivision Ordinance) of the City of Riverside Municipal Code.

Dated: 1/14/08

MARK S. BROWN, City Surveyor
L.S. No. 5655
License Expires 9/30/09

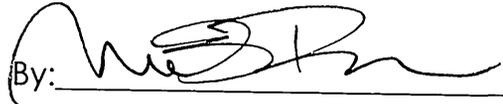


By: 



SPRING STREET
 RIVERSIDE CITY LIMITS
 LOT 'A'

Sheet <u>1</u> of <u>1</u>
Not to Scale
Dec. 2007
WO 24165

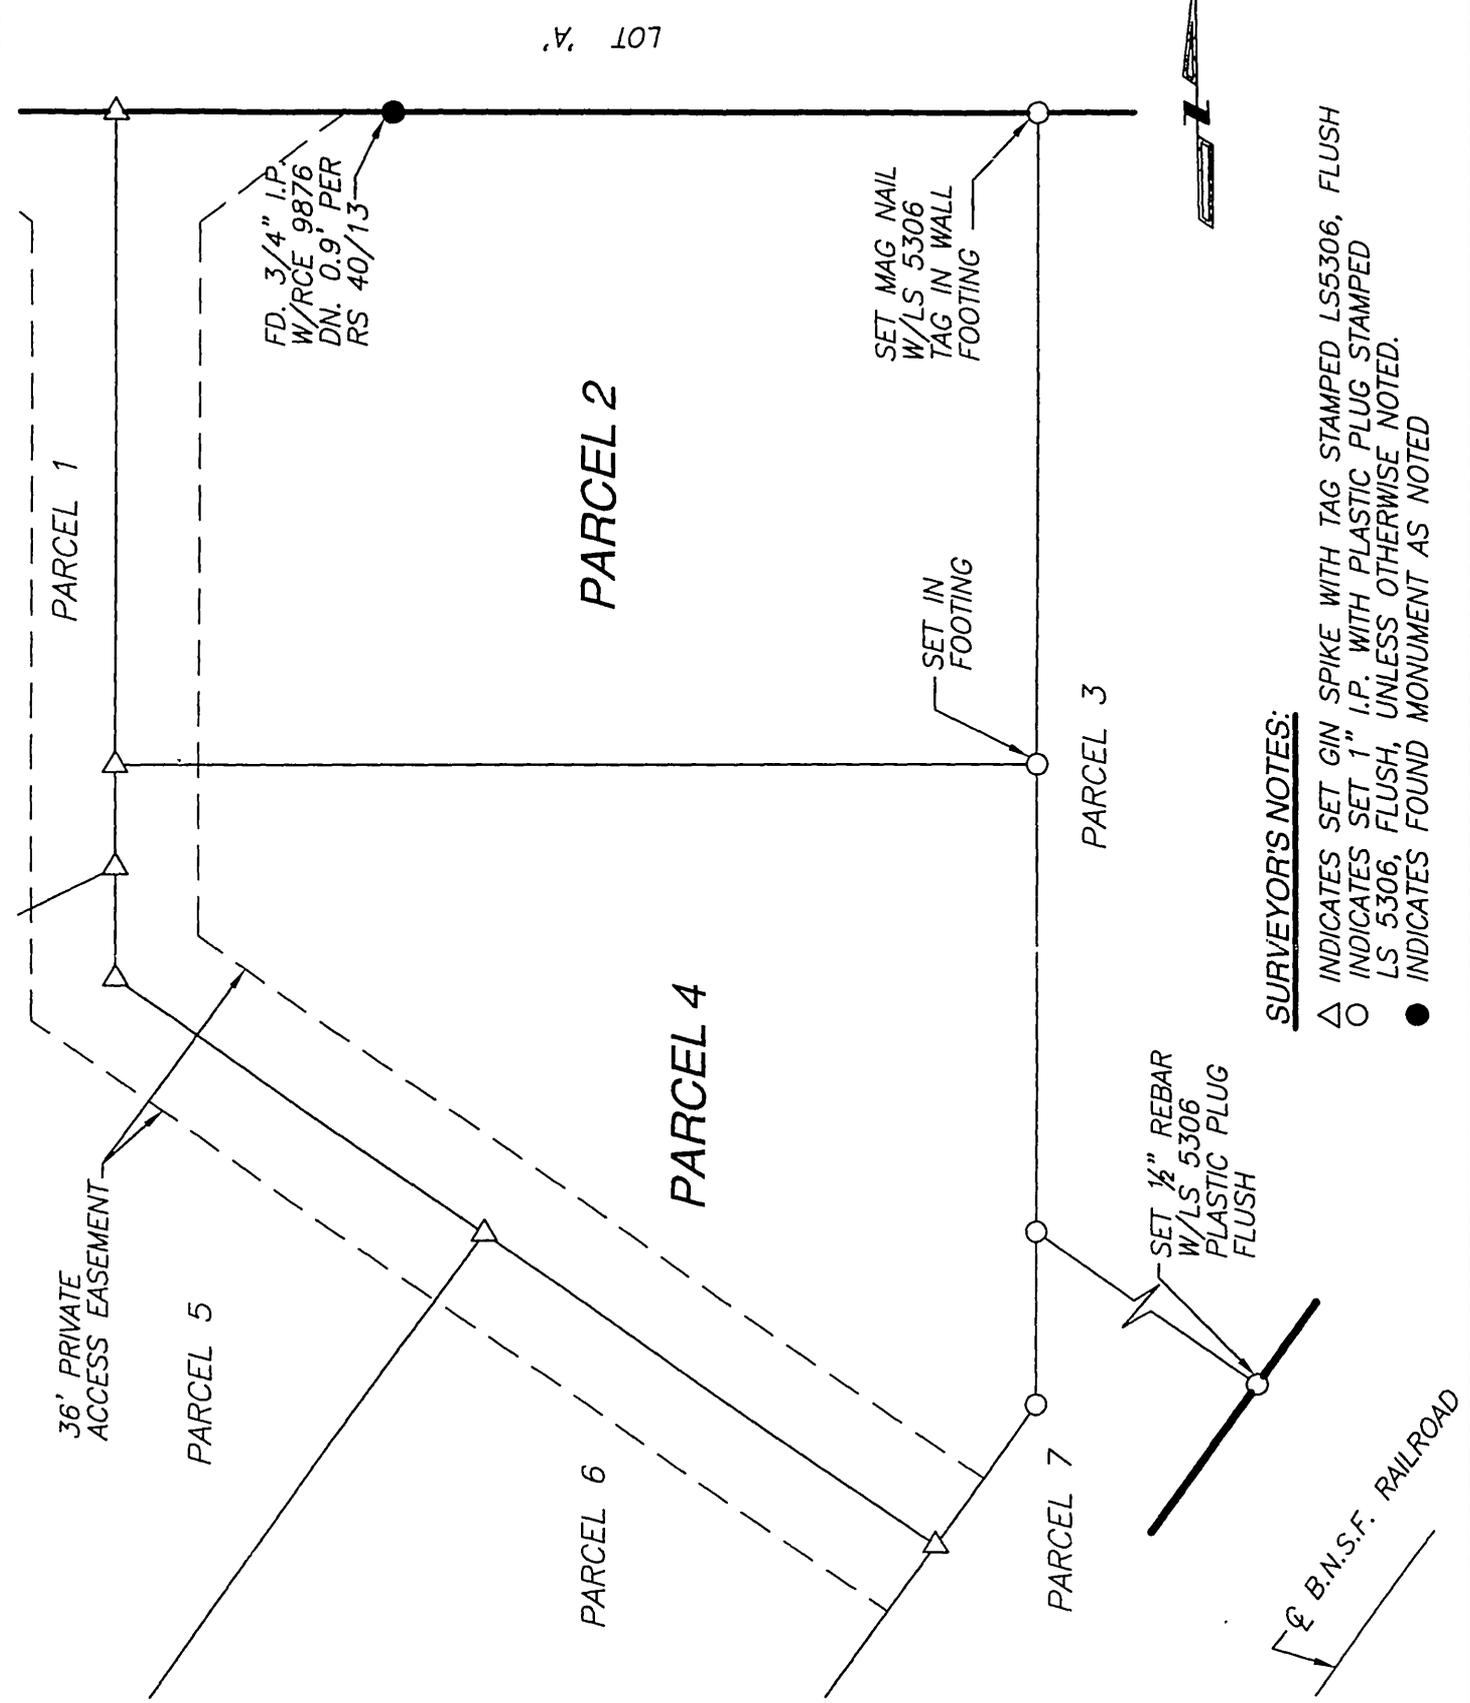

SURVEYOR'S NOTES:

- △ INDICATES SET GIN SPIKE WITH TAG STAMPED LS5306, FLUSH
- INDICATES SET 1" I.P. WITH PLASTIC PLUG STAMPED LS 5306, FLUSH, UNLESS OTHERWISE NOTED.
- INDICATES FOUND MONUMENT AS NOTED



2008-0064570
 02/08/2008 08:00A
 3 of 3

CC-185