

Recorded in Official Records
County of Riverside
Larry W. Ward
Assessor, County Clerk & Recorder

Recording Requested By
And when Recorded Mail to:

City of Riverside
3900 Main Street
Riverside, CA 92522
Attn: City Surveyor



24-

S	R	U	PAGE	SIZE	DA	MISC	LONG	RFD	COPY
			4						
M	A	L	465	426	PCOR	NCOR	SMF	NCHG	EXAM
						T:	CTY	UNI	5/2

THIS SPACE FOR RECORDER'S USE

Certificate of Correction



I, Daniel C. Gomez, certify that I am a Licensed Land Surveyor of the State of California, and that Final Map 33645 as prepared by me, Daniel C. Gomez, License No. 5558, and is filed in Book 222, Page 72 through 74, inclusive, of Final Maps, Records of Riverside County, and that the following corrections to said map are made by me in accordance with Chapter 3, Article 7, Section 66469 through 66472 of the Subdivision Map Act.

Incorrect Data

Surveyor's Notes – See attached Exhibit "A"

Correct Data

Surveyor's Notes – See attached Exhibit "B"

There are no fee property owners affected by this correction.



Dated: November 5, 2010

Daniel C. Gomez
Daniel C. Gomez, L.S. 5558
Expires September 30, 2011

CITY SURVEYOR'S CERTIFICATE

This certificate of correction has been examined by the undersigned and such examination disclosed that the only change(s) shown are in conformance with Section 66469 (a) through (f) of the Subdivision Map Act and Title 18 (Subdivision Ordinance) of the City of Riverside Municipal Code.

Dated: 2/9/2011

MARK S. BROWN, City Surveyor
L.S. No. 5655
License Expires 9/30/11

By:  _____




2011-0094159
03/02/2011 08:41A
2 of 4

EXHIBIT "B"

FD: NOTHING.
MONUMENT GONE.
RE-ESTABLISHED BY
RECORD DATA FROM
SOUTH AND EAST.

FD: 3/4" I.P.
W/TAG "RCE 9876"
UP 0.4 PER P.M.B.
125/64-65.

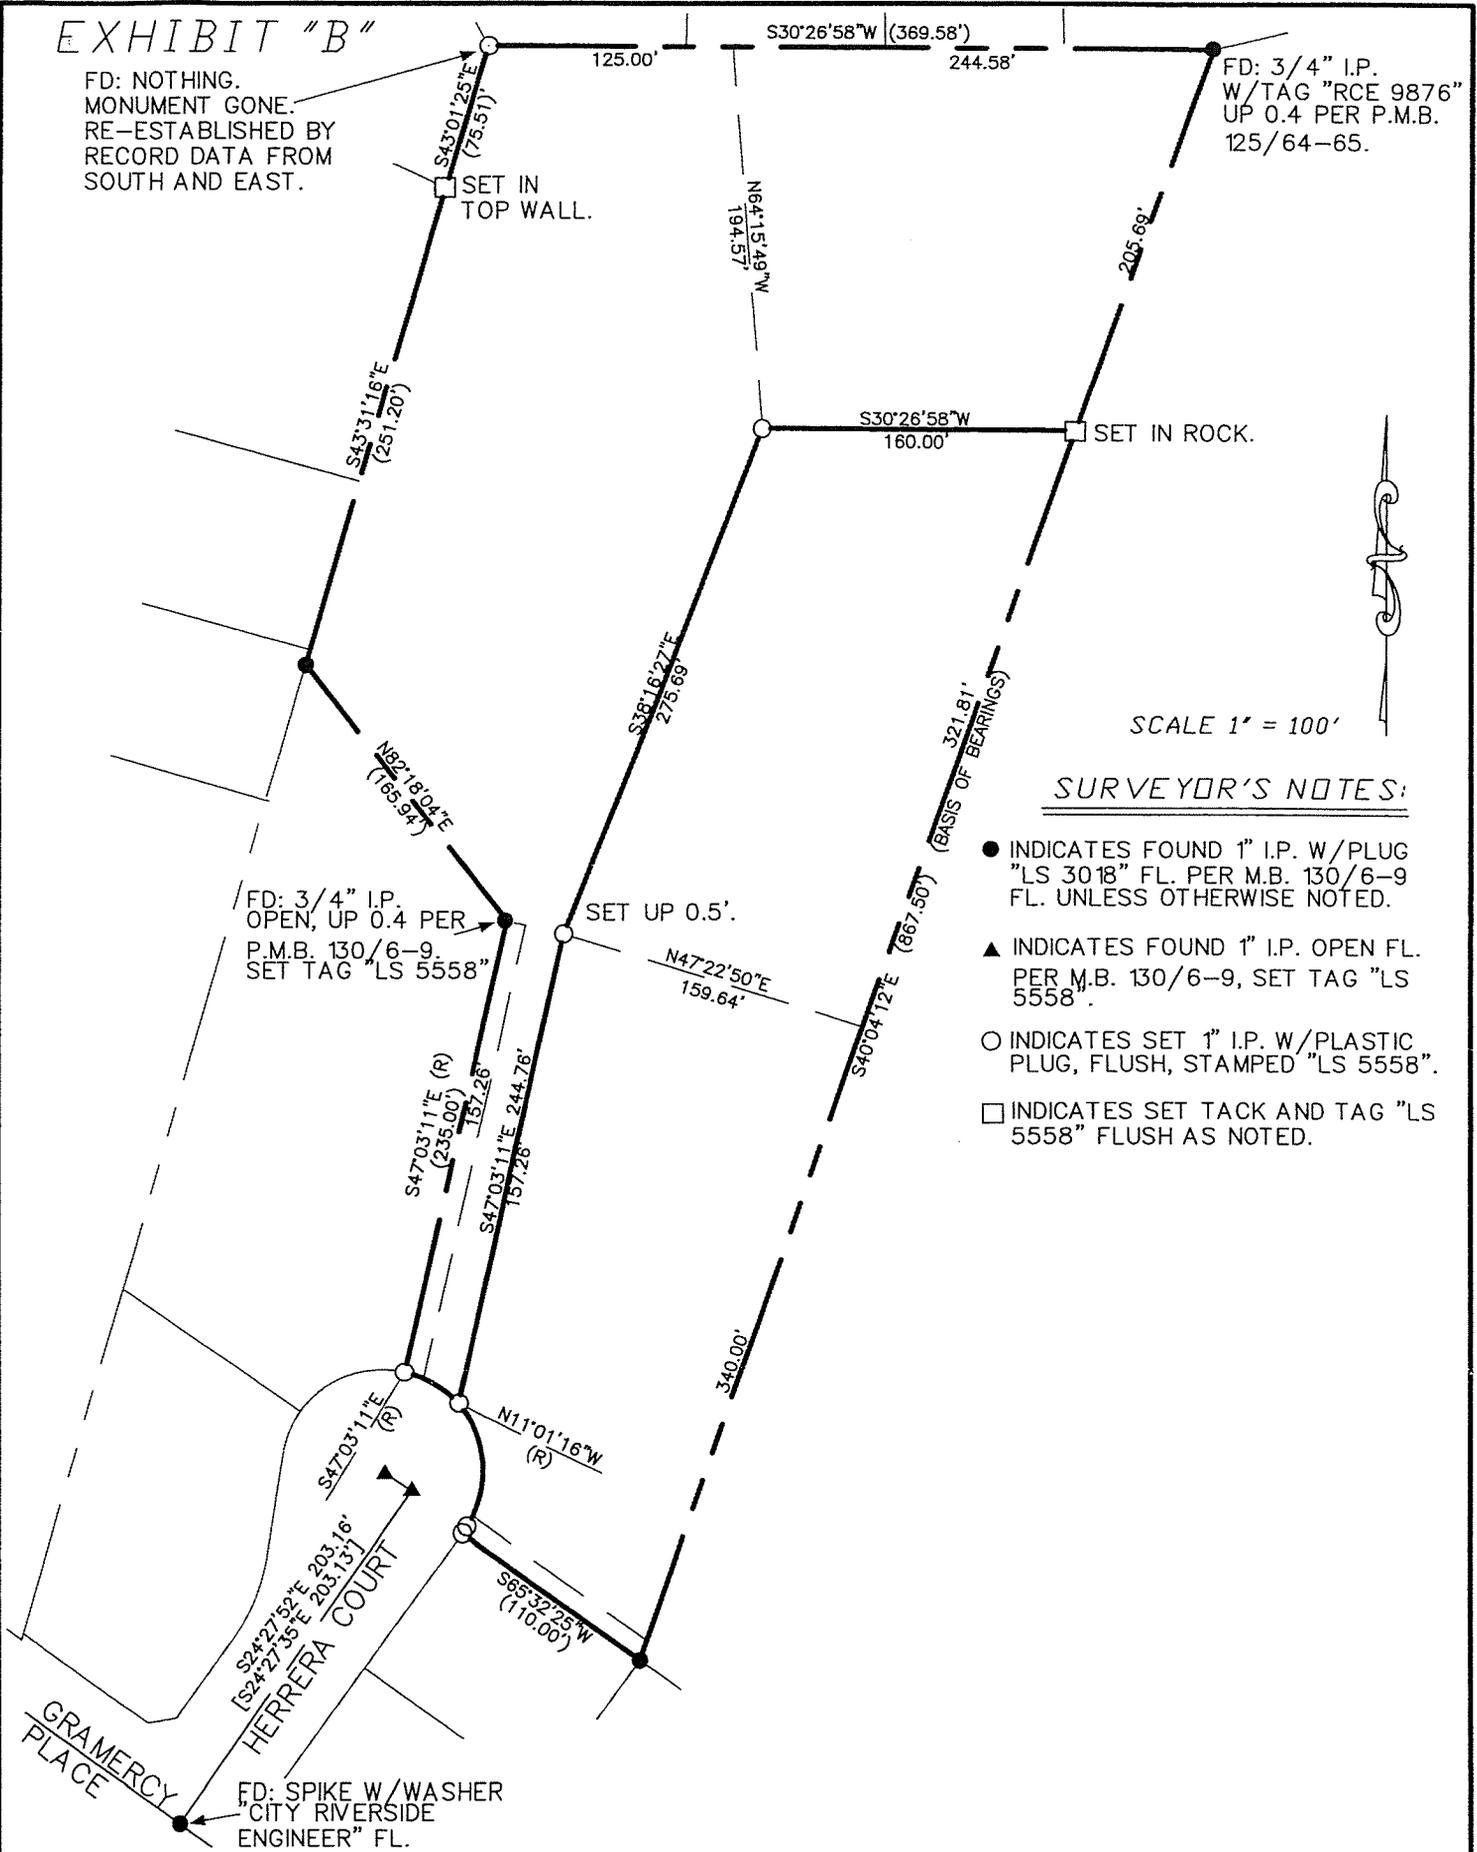

SCALE 1" = 100'

SURVEYOR'S NOTES:

- INDICATES FOUND 1" I.P. W/PLUG "LS 3018" FL. PER M.B. 130/6-9 FL. UNLESS OTHERWISE NOTED.
- ▲ INDICATES FOUND 1" I.P. OPEN FL. PER M.B. 130/6-9, SET TAG "LS 5558".
- INDICATES SET 1" I.P. W/PLASTIC PLUG, FLUSH, STAMPED "LS 5558".
- INDICATES SET TACK AND TAG "LS 5558" FLUSH AS NOTED.