

Recording Requested by
and when Recorded Mail to:

City of Riverside
3900 Main Street
Riverside, CA 92522
Attn: City Surveyor

DOC # 2011-0470582

10/25/2011 01:12P Fee:24.00

Page 1 of 4

Recorded in Official Records

County of Riverside

Larry W. Ward

Assessor, County Clerk & Recorder



S	R	U	PAGE	SIZE	DA	MISC	LONG	RFD	COPY
1			4						8
M	A	L	465	426	PCOR	NCOR	SMF	NCHG	EXAM
						T:	CTY	UNI	513

815
C

Certificate of Correction
(Monument Substitution)

32

I, Walter F. Lundin, certify that I am a Licensed land Surveyor of the State of California, and that Final Parcel Map 33034 as prepared by me, Walter F. Lundin, License No. 7707, and is filed in the Book 223, Page 47 through 49, inclusive, of Final Maps, records of Riverside County, and that the following corrections to said map are made by me in accordance with Chapter 3, Article 7, Section 66469 through 66472 of the Subdivision Map Act.

Incorrect Data

All rear lot corners and angle points are monumented by 1" Iron Pipe tagged LS 7707 set flush with ground, unless otherwise noted.

- Indicates found monuments as noted
- Set 1" Iron Pipe flush with LS 7707 unless otherwise noted.

Correct Data

See Attached Exhibit "A", pages 1 of 1, made a part hereof, for the location of the following

- Indicates found monuments as noted
- Set 1" Iron Pipe LS 7707
- ▽ Set Spike & Washer flush LS 7707.
- ▲ Indicates Set Lead & Tag flush, LS 7707
- △ Indicates Set Nail & Tag flush, LS 7707

There is no fee property owners affected by this correction

Dated: 4-26-11



By: Walter F. Lundin

WALTER F. LUNDIN

L.S. No. 7707


License Expires: 12/31/12

C.C.-232



EXHIBIT "A"
PARCEL MAP NO. 33034
PMB 223/47-49

CORRECTED DATA

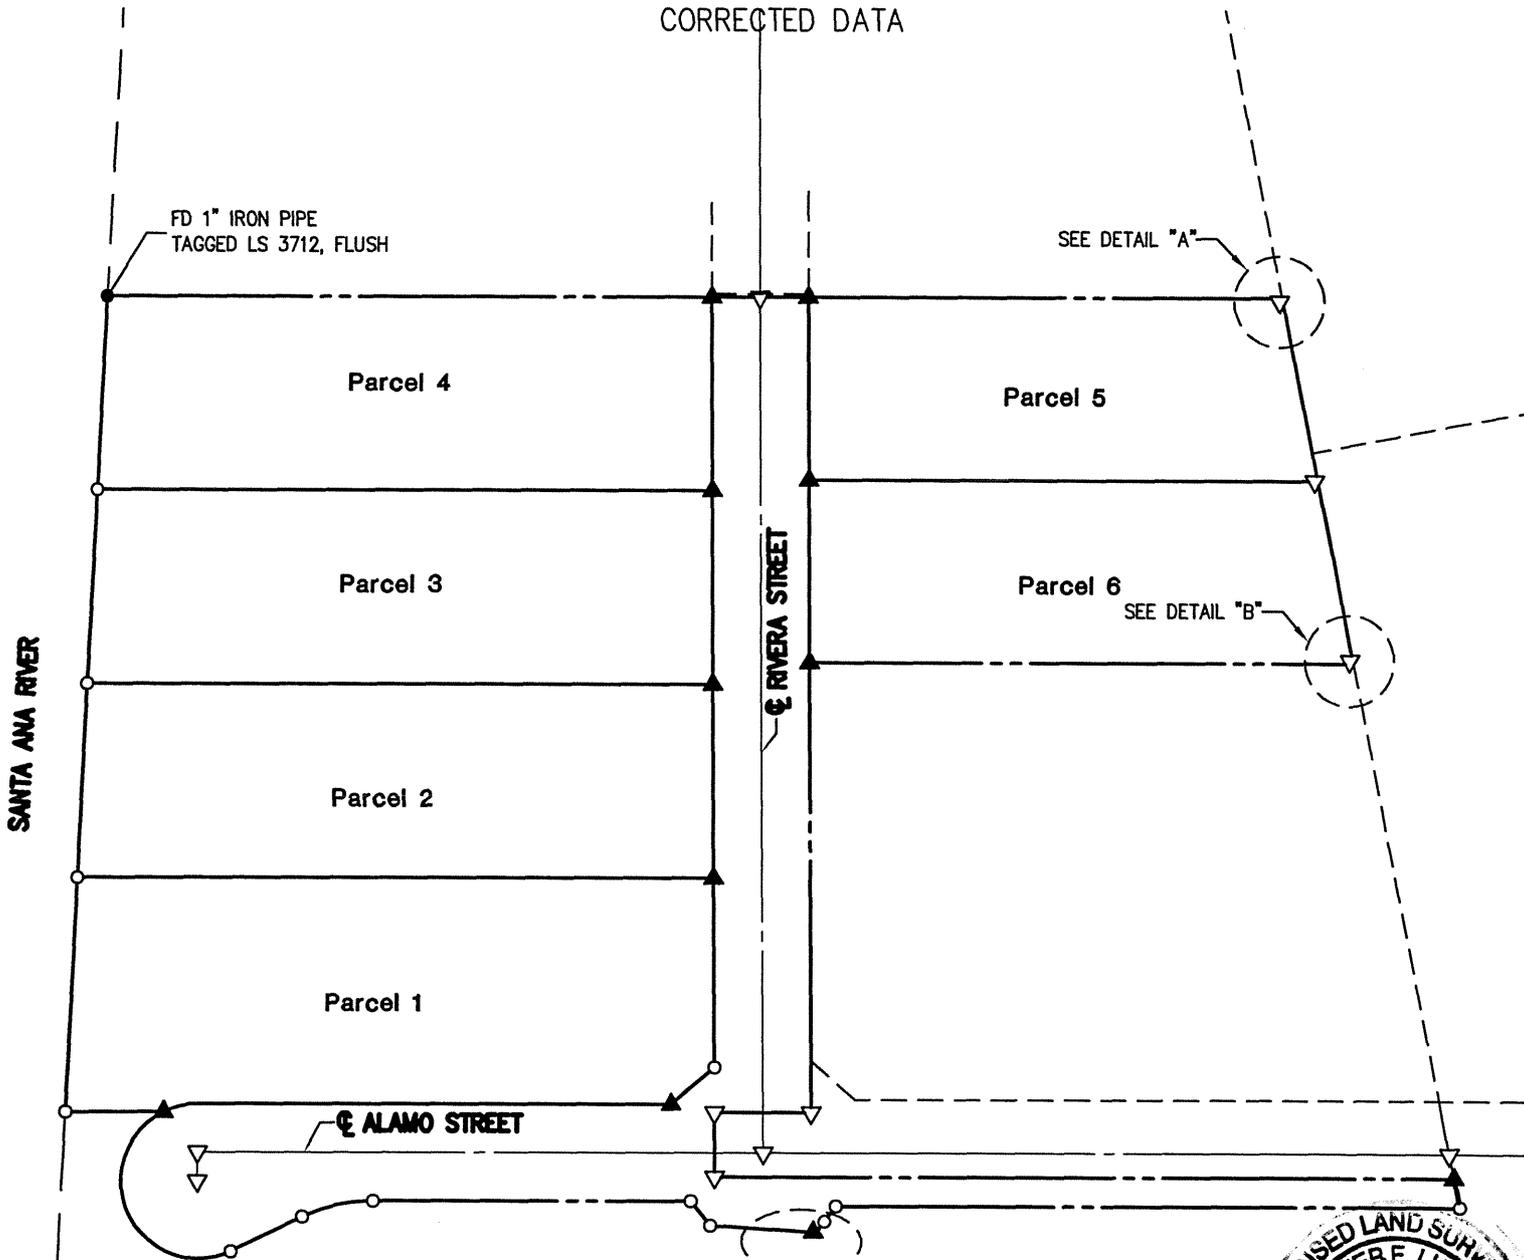

FD 1" IRON PIPE
TAGGED LS 3712, FLUSH

SEE DETAIL "A"

Parcel 4

Parcel 5

Parcel 3

Parcel 6

SEE DETAIL "B"

Parcel 2

Parcel 1

ALAMO STREET

RIVERA STREET

SEE DETAIL "C"

- INDICATES FOUND MONUMENT AS NOTED.
- INDICATES SET 1" IRON PIPE "LS 7707", FLUSH.
- ▽ INDICATES SET SPIKE & WASHER FLUSH, "LS 7707".
- ▲ INDICATES SET LEAD & TAG, "LS 7707".
- △ INDICATES SET NAIL & TAG, "LS 7707".



DMS
CONSULTANTS, INC.
CIVIL ENGINEERS
12371 Lewis St. #203 Garden Grove CA. 92840 P. 714-740-8840 F. 714-740-8842

CITY OF RIVERSIDE, CALIFORNIA
CERTIFICATE OF CORRECTION-PARCEL MAP NO. 33034

SCALE: 1"=120'




DRAWN BY: NC
CHECKED BY: SD

DATE: 02/03/2011
DATE: 02/03/2011

SHEET 1 OF 1

C.C. - 232


DETAIL SHEET

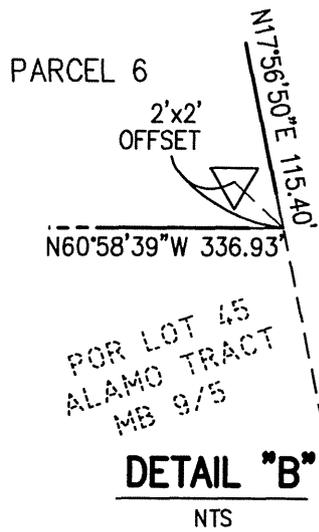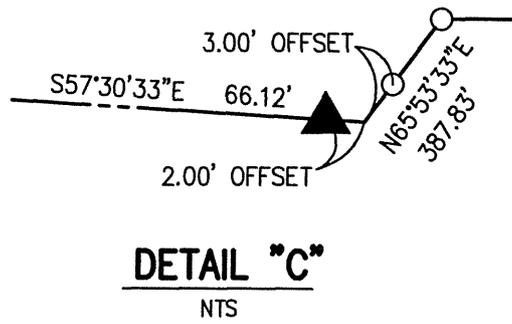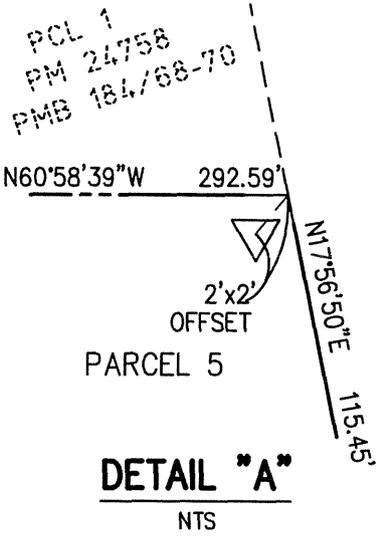

CITY SURVEYOR'S CERTIFICATE

This Certificate of Correction has been examined by the undersigned and such examination disclosed that the only change(s) shown are in the conformance with Section 66469 (a) through (f) of the Subdivision Map Act and Title 18 (Subdivision Ordinance) of the City of Riverside Municipal Code.

Dated: 5/24/2011

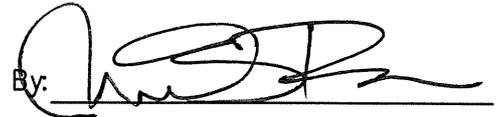By: 

MARK S. BROWN, City Surveyor

L.S. No. 5655

License Expires: 09/30/11



2011-0470582
10/25/2011 01:12P
4 of 4

C.C.-232