

When recorded mail to:

City Clerk's Office
City of Riverside
City Hall, 3900 Main Street
Riverside, California 92522



S	R	U	PAGE	SIZE	DA	MISC	LONG	RFD	COPY
1			4						
M	A	L	465	426	PCOR	NCOR	SMF	NCHG	EXAM
CCNCHG					T:	CTY	UNI	521	

Project: 2882 Mission Inn Avenue
APN: 211-131-001

DX- 1623

C
521

GRANT DEED

FOR VALUABLE CONSIDERATION, receipt of which is hereby acknowledged, the CITY OF RIVERSIDE, a California charter city and municipal corporation, who acquired title from the former Redevelopment Agency of the City of Riverside for holding asset purposes only and the CITY OF RIVERSIDE AS SUCCESSOR AGENCY TO THE REDEVELOPMENT AGENCY OF THE CITY OF RIVERSIDE, a public body corporate and politic, as Grantor, does hereby grant to THE HOUSING AUTHORITY OF THE CITY OF RIVERSIDE, the real property as described in Exhibit "A" attached hereto and incorporated herein by this reference, located in the City of Riverside, County of Riverside, State of California.

Dated: October 4, _____, 2012

CITY OF RIVERSIDE, a California charter city and municipal corporation

By: Deanna Lorson
Deanna Lorson, Assistant City Manager
for Scott C. Barber, City Manager

CITY OF RIVERSIDE AS SUCCESSOR AGENCY TO THE REDEVELOPMENT AGENCY OF THE CITY OF RIVERSIDE, a public body corporate and politic

By: Deanna Lorson
Deanna Lorson, Assistant City Manager
for Scott C. Barber, City Manager acting on behalf of the Successor Agency to the Redevelopment Agency of the City of Riverside

Attest:

By: Sherry Merton
City Clerk

Attest:

By: Sherry Merton
City Clerk Acting on behalf of the Successor Agency

Approved as to form:

By: Mark Smith
Deputy City Attorney

Approved as to form:

By: Mark Smith
Successor Agency General Counsel

EXHIBIT A

APN: 211-131-001
FEE SIMPLE INTEREST


That certain real property in the City of Riverside, County of Riverside, State of California described as follows:

Lot 1 in Block 11 of White's Addition, as shown by map recorded in Book 6 of Maps at Page 48 thereof, Records of San Bernardino County, California.

This description was prepared by me or under my direction in conformance with the requirements of the Land Surveyors Act.

 3/17/08 Prep. E.V.
Mark S. Brown, L.S. 5655 Date
License Expires 9/30/09



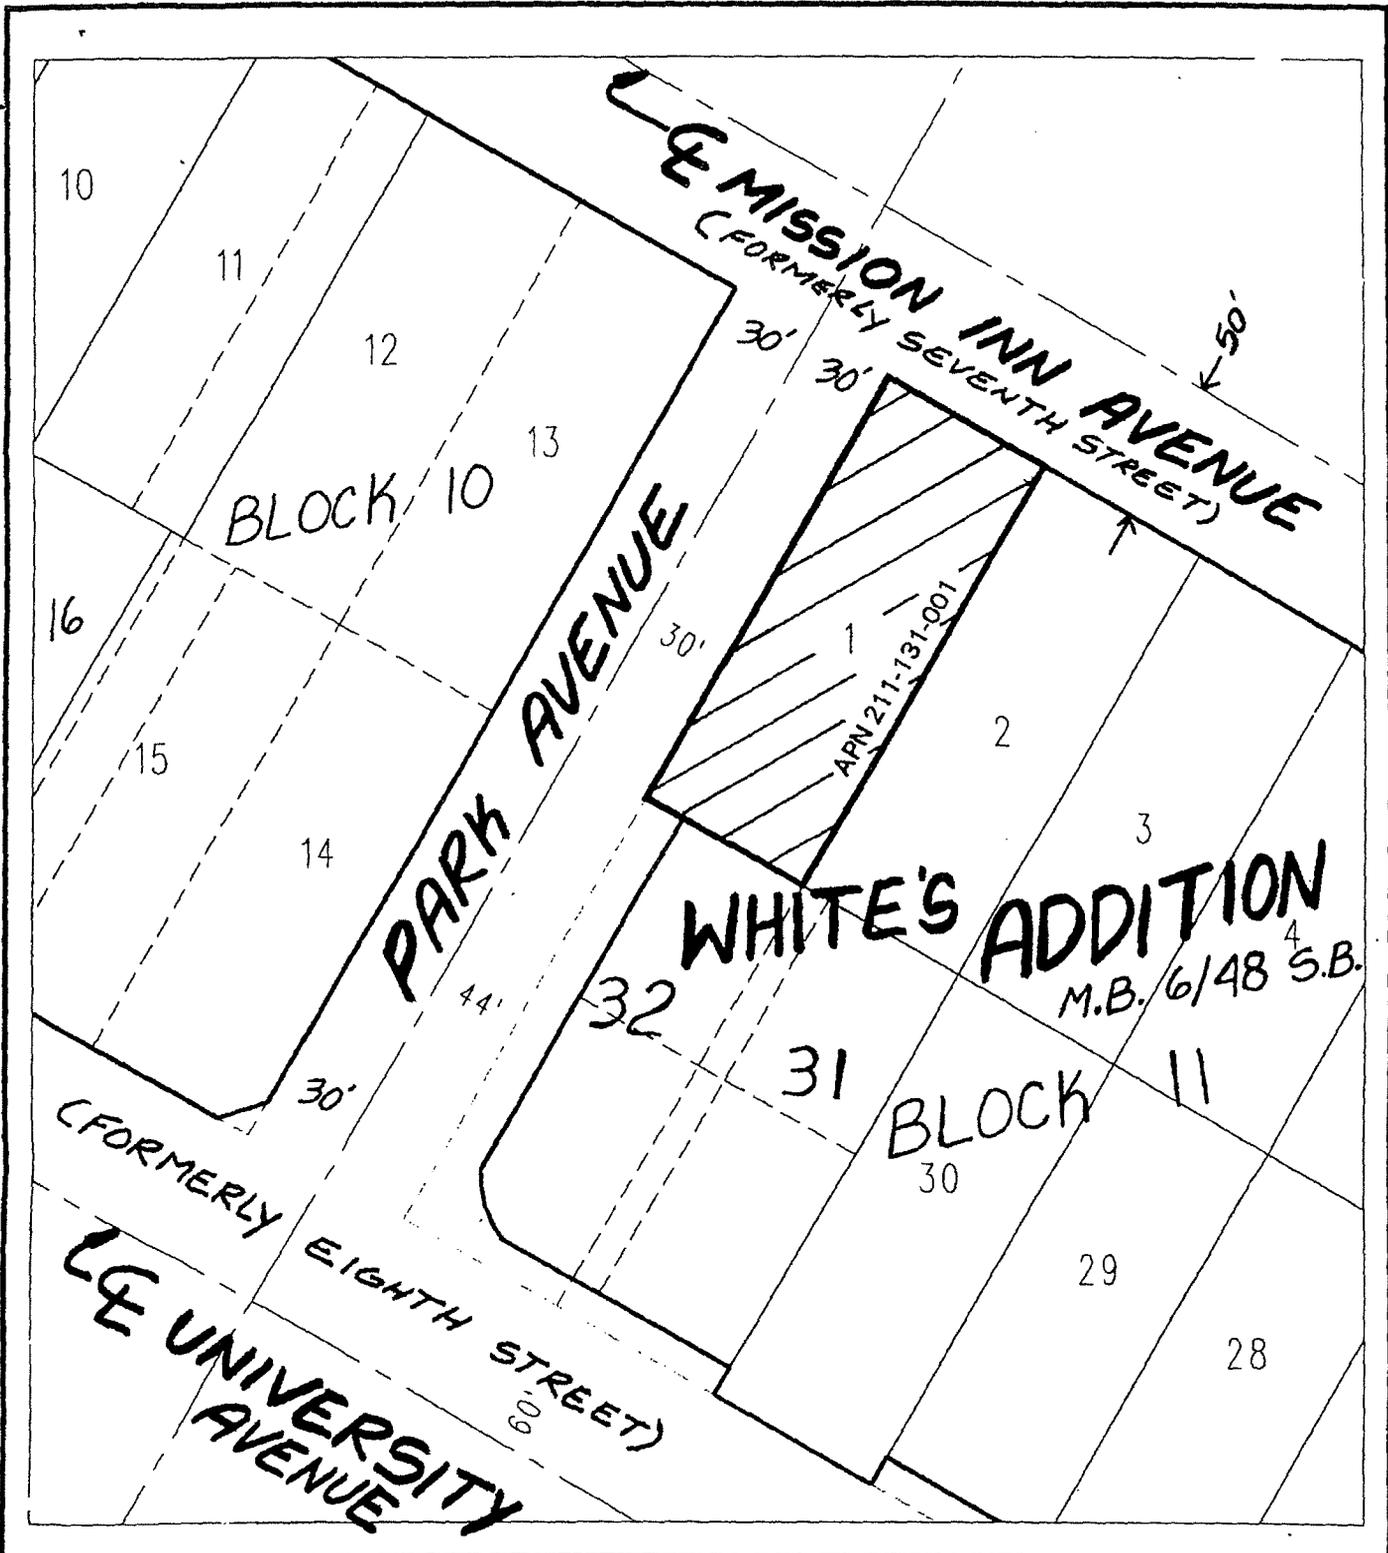

◆ CITY OF RIVERSIDE, CALIFORNIA ◆

THIS PLAT IS SOLELY AN AID IN LOCATING THE PARCEL(S) DESCRIBED IN THE ATTACHED DOCUMENT. IT IS NOT A PART OF THE WRITTEN DESCRIPTION THEREIN.

Sheet 1 of 1



Scale: 1" = 60'

Drawn by: EV

Date: 03/14/08

Subject: 2882 Mission Inn Ave.



2012-0481940
10/09/2012 04:26P
4 of 4

DX1623