


26344


STATE OF CALIFORNIA)
COUNTY OF RIVERSIDE) ss

On this 19th day of January 1976, before me,
Margaret I. Allen, a Notary Public in and for said county and State
personally appeared BEN H. LEWIS, Mayor, and ALICE A. HARE, City Cler' of the City
of Riverside, California, the municipal corporation described in and which executed
the within instrument, and acknowledged to me that such municipal corporation
executed the same.

IN WITNESS WHEREOF I have hereunto set my hand and affixed my official
seal the day and year in this certificate first above written.

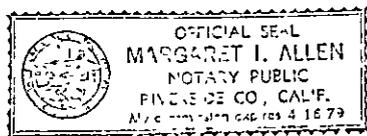

Margaret I. Allen
Notary Public in and for the County
of Riverside, State of California

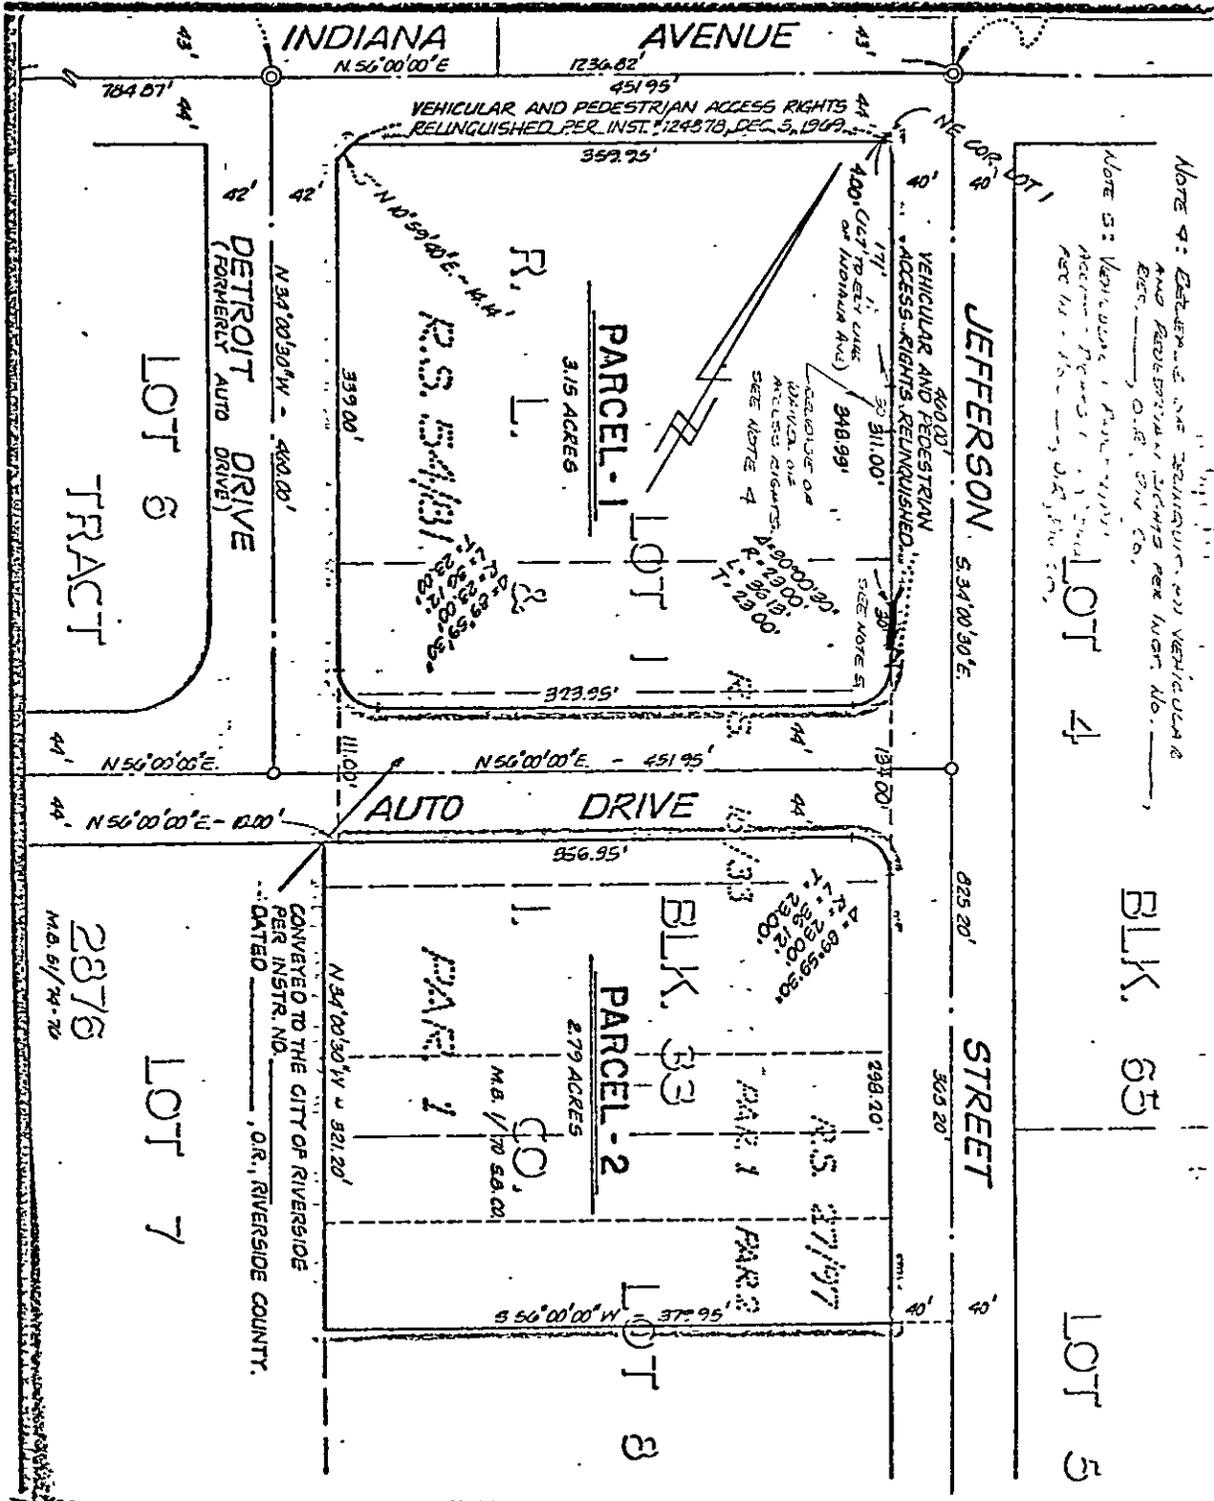

NOTE 4: DETERMINE THE REQUIREMENTS FOR VEHICULAR AND PEDESTRIAN ACCESS RIGHTS PER INSTR. NO. _____, O.R. 511 CO.

NOTE 5: VEHICULAR AND PEDESTRIAN ACCESS RIGHTS PER INSTR. NO. _____, O.R. 511 CO.

CITY OF RIVERSIDE, CALIFORNIA

PLAT OF PARCEL(S) DESCRIBED
IN THE ATTACHED DOCUMENT

THIS PLAT IS SOLELY AN AID IN LOCATING THE PARCEL(S) DESCRIBED IN THE ATTACHED DOCUMENT. IT IS NOT A PART OF THE WRITTEN DESCRIPTION THEREIN.

SCALE 1"=100' DATE JAN 1976 SUBJECT CHRYSLER REALTY J. F. DAVIDSON ASSOCIATES

F. B. _____

FILE NO. 5/391