

DPA

ORDINANCE NO. 2367

1  
2  
3  
4  
5  
6  
7  
8  
9  
10  
11  
12  
13  
14  
15  
16  
17  
18  
19  
20  
21  
22  
23  
24  
25  
26  
27  
28  
29  
30  
31  
32

AN ORDINANCE OF THE CITY OF RIVERSIDE, CALIFORNIA,  
DECLARING THE INTENTION OF THE CITY COUNCIL TO  
VACATE PORTIONS OF FREMONT STREET, ORDWAY STREET,  
A CERTAIN UNNAMED STREET, MARGORY STREET, AND MORRIS  
STREET; REFERRING TO MAP AS TO THE PORTIONS OF THE  
STREETS SOUGHT TO BE VACATED; AND SETTING THE TIME  
OF HEARING.

The City Council of the City of Riverside does ordain as follows:

Section 1: That it is the intention of the City Council of the City of Riverside, California, to vacate the hereinafter described portions of Fremont Street, Ordway Street, and a certain unnamed street in the City of Riverside, County of Riverside, State of California, as shown on map of Riverview Addition No. 5, recorded in Book 7, at page 7 of Maps, Records of Riverside County; and Margory Street and Morris Street, in the City of Riverside, County of Riverside, State of California, as shown on map of McClaskey Tract No. 2, recorded in Map Book 14, at page 27 of Maps, Records of Riverside County, upon the grounds and for the reason that said portions of said streets are unnecessary for present or prospective public street purposes. The said City Council hereby elects and expresses its election to proceed to vacate said portions of said streets pursuant to the provisions of the Street Vacation Act of 1941, being Part 3, Division 9 of the Streets and Highways Code of the State of California.

Section 2: That the portions of said streets which it is the intention of the City Council to vacate are described as follows:

That portion of FREMONT STREET shown on a map of Riverview Addition No. 5, recorded in Book 7 at page 7 of Maps, Records of Riverside County, lying east of Lot 4, Block 35 of said Tract.

That portion of ORDWAY STREET shown on a map of Riverview Addition No. 5, recorded in Book 7 at page 7 of Maps, Records of Riverside County, lying between the southerly line of said Tract and a point

4/9  
7/12  
2914

1 on its easterly side, 236.38 feet northerly of  
the southerly line of Lot 1, Block 35, of said  
2 Tract, and a point on its westerly side, 248.16 feet  
northerly from the southerly line of Lot 3, Block 36,  
3 of said Tract.

4 That portion of A CERTAIN UNNAMED STREET, thirty (30)  
feet in width, shown on a map of Riverview Addition  
5 No. 5, recorded in Book 7 at page 7 of Maps, Records  
of Riverside County, lying between the southerly line  
6 of said Tract and a point on its easterly side 542.97  
feet northerly of the southwest corner of Lot 1,  
7 Block 36, and a point on its westerly side, 550 feet  
northerly of the southerly line of said Lot 1,  
8 produced westerly.

9 That portion of MARGORY STREET shown on a map of  
McClaskey Tract No. 2, recorded in Book 14 at page 27,  
10 of Maps, Records of Riverside County, lying north of  
and adjacent to Lots 6 and 7 of said Tract.

11 That portion of MORRIS STREET shown on a map of  
McClaskey Tract No. 2, recorded in Book 14, at page  
12 27, of Maps, Records of Riverside County, lying  
southerly of Lots 8, 9, and a portion of 10 of said  
13 Tract, and extending from the easterly line of said  
Lot 8 westerly to the easterly line of a railroad  
14 right of way as described in a deed from the Security  
First National Bank of Los Angeles to the United States  
15 of America, recorded in Book 570 at page 53, Official  
Records of Riverside County;

16  
17 and that the portions of said streets sought to be vacated are  
18 shown on that certain map on file with the City Clerk of Riverside,  
19 California, and reference is hereby made to said map on file.

20 Section 3: That the time of hearing is hereby set for  
21 Tuesday, the 7th day of August, 1956, at 10:00 o'clock A. M. in  
22 the Council Chambers located in the City Hall, Seventh and Orange  
23 Streets, Riverside, California; at said time and place all persons  
24 interested in or objecting to the proposed vacation may be heard.

25 Section 4: Notice of the proposed street vacation, as  
26 hereinabove set forth, shall be posted conspicuously along the  
27 lines of the portions of the streets proposed to be vacated, and  
28 shall be posted not more than three hundred feet apart, but there  
29 shall be at least three such postings; said notice shall state  
30 the passage of the ordinance of intention, and the time and place  
31 of the hearing; said notice shall be posted by the Superintendent  
32

1 of Streets at least ten (10) days prior to the date of said hear-  
2 ing.

3 Section 5: The City Clerk shall certify to the adoption  
4 of this ordinance and cause it to be published once in the  
5 Riverside Daily Press. This ordinance shall become  
6 effective on the 30th day after the date of its adoption.

7  
8 ADOPTED by the City Council and signed by the Mayor and  
9 attested by the City Clerk this 12th day of June,  
10 1956.

11  
12 E. V. DALES  
13 Mayor of the City of Riverside

14 ATTEST:

15 W. G. WAITE (SEAL)  
16 City Clerk of the City of Riverside

17 - - - - -

18  
19 I, W. G. Waite, City Clerk of the City of Riverside,  
20 California, do hereby certify that the foregoing ordinance was  
21 duly and regularly introduced at a meeting of the City Council  
22 on the 6th day of June, 1956, and that there-  
23 after the said ordinance was duly and regularly adopted at a  
24 meeting of the City Council on the 12th day of June,  
25 1956, by the following vote, to wit:

26 Ayes: Councilmen Backstrand, Bergin, Bonnett, Chamberlain, O'Neill,  
27 Smutz and Voris.

28 Noes: None.

29 Absent: None.

30 IN WITNESS WHEREOF I have hereunto set my hand and affixed  
31 the official seal of the City of Riverside, California, this 12th  
32 day of June, 1956.


(SEAL) W. G. WAITE  
City Clerk of the City of Riverside

Hearing  
Ord. #2367


10:00 A.M. - Aug. 7, 1956

Harley

PLAT SHOWING  
PORTIONS OF STREETS  
TO BE VACATED  
IN THE AIRPORT  
CITY OF RIVERSIDE

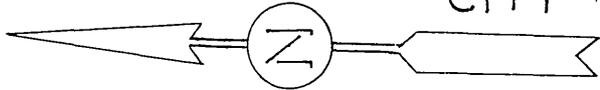

SCALE 1" = 400'

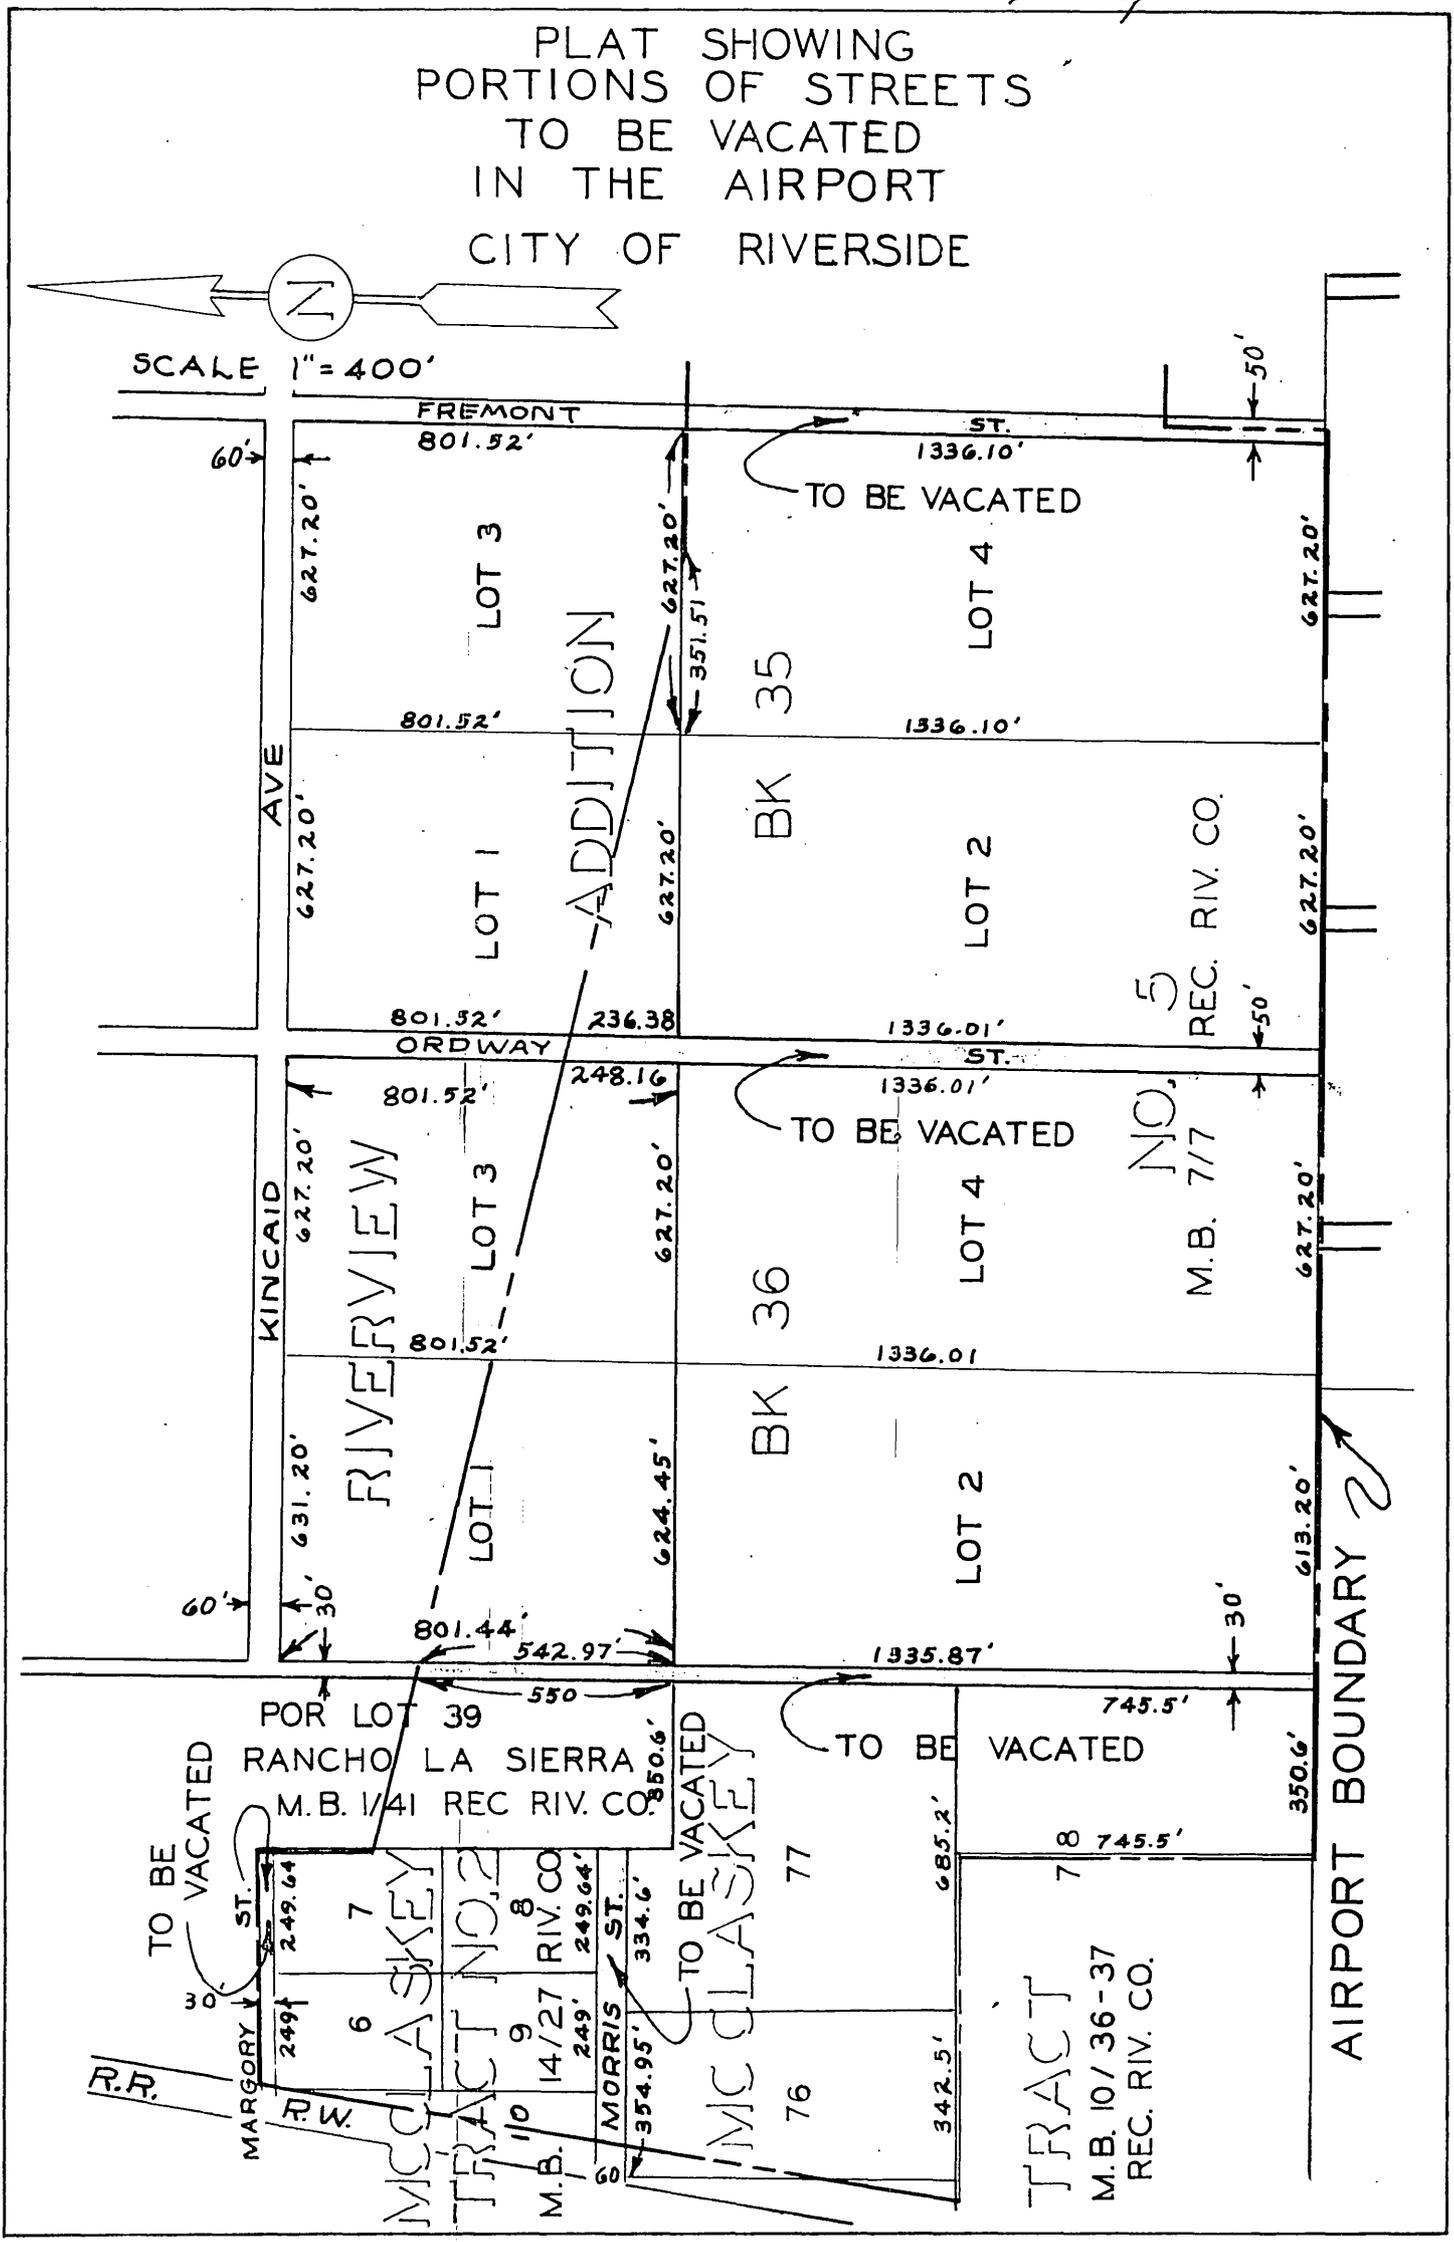

AIRPORT BOUNDARY