

7731

REQUEST FOR RECORDATION

Request of City Clerk for recordation of this instrument, and return to, City Clerk, City Hall, 3900 Main Street Riverside, CA 92522

RESOLUTION NO. 14863

RECEIVED FOR RECORD 2:00 Min. Past 2:00 clock P.M. At Request of City Clerk

Book 1983, Page 1 7731

JAN 13 1983

Recorded in Official Records of Riverside County, California

William F. Conroy Recorder

Fees \$ 6

2
3
4
5
6
7
8
9
10
11
12
13
14
15
16
17
18
19
20
21
22
23
24
25
26
27
28
29
30
31

A RESOLUTION OF THE CITY COUNCIL OF THE CITY OF RIVERSIDE, CALIFORNIA, CHANGING THE NAME OF A PORTION OF WHITEGATE/OCOTILLO DRIVE TO OVERLOOK PARKWAY.

10507

BE IT RESOLVED by the City Council of the City of Riverside, California, pursuant to the recommendation of the Planning Commission of the City of Riverside, that the name of the portion of Whitegate Avenue/Ocotillo Drive, situated between Muirfield Road and Overlook Parkway, and described as follows:

All that certain portion of Ocotillo Drive, as shown by Tract No. 8126, on file in Book 108, Pages 88 thru 93, inclusive, of Maps, records of Riverside County, California, together with Lot 21 (Whitegate Avenue) as shown by said Tract No. 8126, lying northeasterly of the northerly line of Muirfield Road, and lying southwesterly of the following described line:

Beginning at a point in the northerly line of Overlook Parkway where radial line of a curve with a radius of 1,300.00 feet bears South 14° 40' 22" East, as shown by said Tract No. 8126;

Thence westerly along said curve to the right an arc length of 84.91 feet, thru a central angle of 03° 44' 32" to its intersection with the northerly line of Ocotillo Drive, as shown by said Tract No. 8126, and to the end of this line description;

be changed to OVERLOOK PARKWAY.

ADOPTED by the City Council and signed by the Mayor and attested by the City Clerk this 11th day of January, 1983.

Al Brown
Mayor of the City of Riverside

Attest:

Alice A. Hare
City Clerk of the City of Riverside

12-15-82
JW/h 32

CITY ATTORNEY
RIVERSIDE
CALIFORNIA

10507

7731

1
2
3
4
5
6
7
8
9
10
11
12
13
14
15
16
17
18
19
20
21
22
23
24
25
26
27
28
29
30
31
32

I, Alice A. Hare, City Clerk of the City of Riverside, California, hereby certify that the foregoing resolution was duly and regularly introduced and adopted by the City Council of said City at its meeting held on the 11th day of January, 1983, by the following vote, to wit:

Ayes: Councilmembers Loveridge, Shepard, Mansfield, Bowers, Buster, Digati and Frizzel.


Noes: None.

Absent: None.

IN WITNESS WHEREOF I have hereunto set my hand and affixed the official seal of the City of Riverside, California, this 11th day of January, 1983.

Alice A. Hare
City Clerk of the City of Riverside

7731

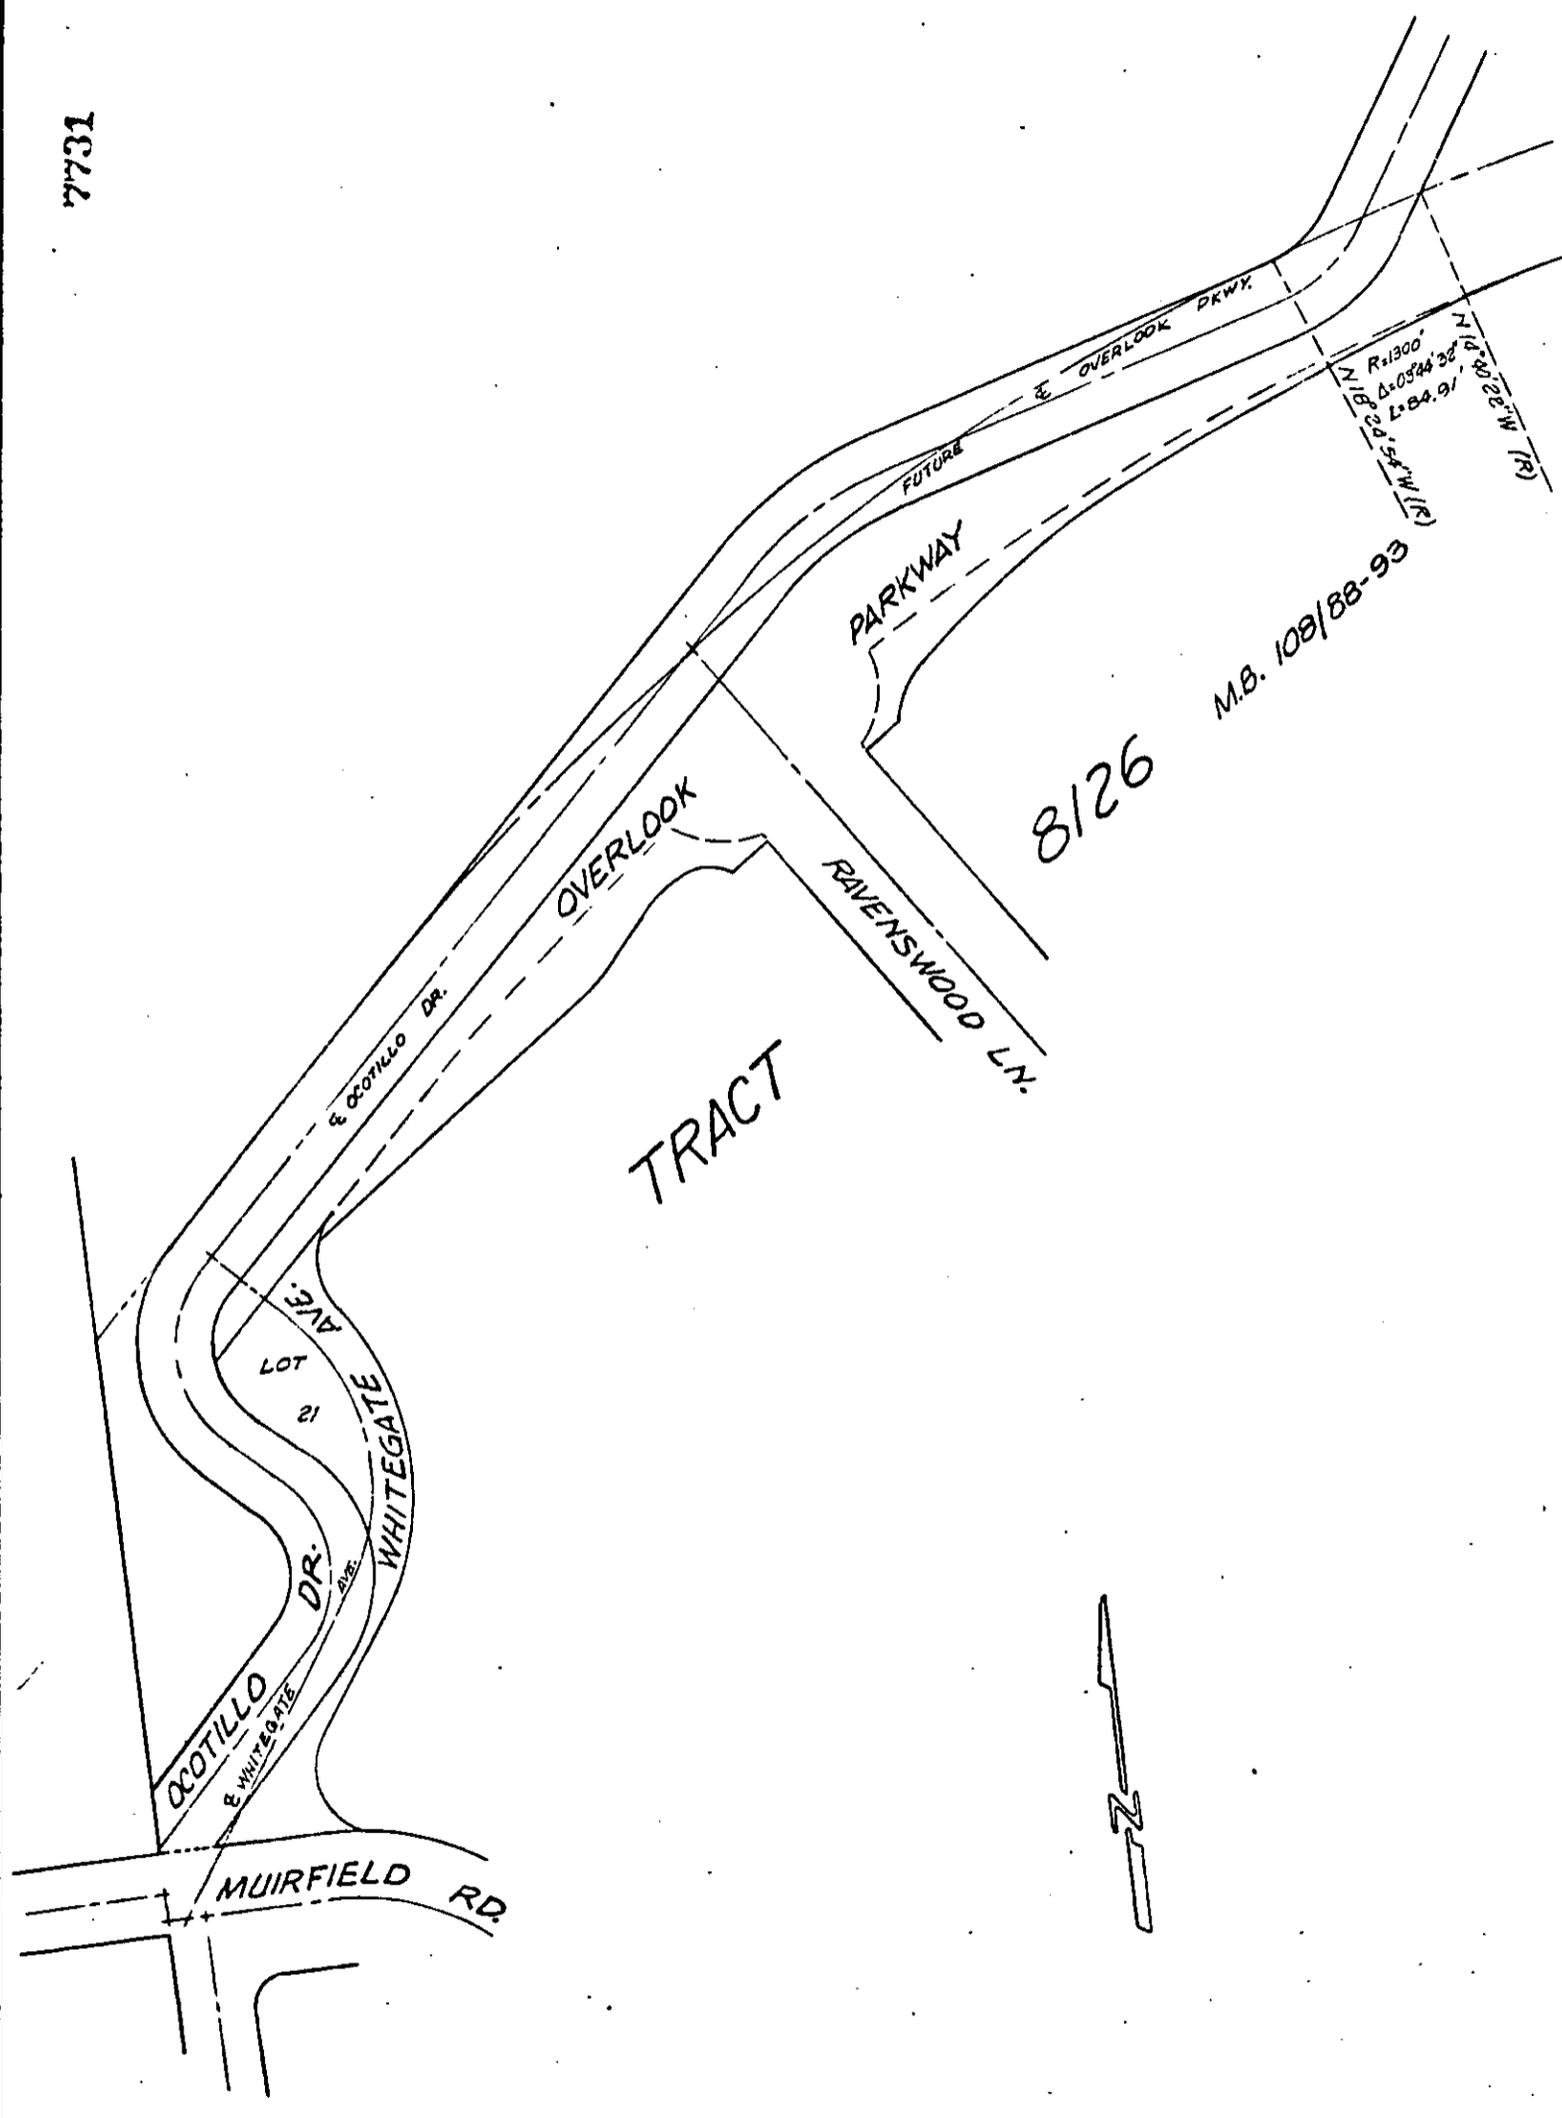

• CITY OF RIVERSIDE, CALIFORNIA •

THIS PLAT IS SOLELY AN AID IN LOCATING THE PARCEL(S) DESCRIBED IN THE ATTACHED DOCUMENT. IT IS NOT A PART OF THE WRITTEN DESCRIPTION THEREIN.	SHEET <u>1</u> OF <u>1</u>	5/70-3
SCALE: 1" = 100'	DRAWN BY <u>K12</u> DATE <u>12/2/82</u>	SUBJECT <u>NC-1-823</u>

10507