

196550

When recorded mail to:

City Clerk's Office
City of Riverside
City Hall, 3900 Main Street
Riverside, California 92522

FREE RECORDING

This instrument is for the benefit of the City of Riverside and is entitled to be recorded without fee (Government Code §6103)

RECEIVED FOR RECORD
AT 1:00 O'CLOCK

MAY 29 1992

Recorded in Official Records
of Riverside County, California

Recorder
Fees \$

FOR RECORDER'S OFFICE USE ONLY

Project: 4501 Highland Place
Building Permit

13277

E A S E M E N T

FOR VALUABLE CONSIDERATION, receipt of which is hereby acknowledged, BRUCE C. CAMENGA and ELLEN M. CAMENGA, husband and wife as joint tenants, as Grantors, grant to the CITY OF RIVERSIDE, a municipal corporation, as Grantee, its successors and assigns, an easement and right-of-way for the construction, reconstruction, maintenance, operation, inspection, repair, replacement, relocation, renewal and removal of electric energy distribution facilities, together with all necessary appurtenances, in, under, upon, over and along that certain real property located in the City of Riverside, County of Riverside, State of California, described as follows:

The northeasterly 3.00 feet of Lot 25 of Suman Tract, as shown by map on file in Book 7, Page 34 of Maps, records of Riverside County, California.

TOGETHER WITH the right to clear and keep clear said easement and right-of-way from any structures or trees, to enter upon and to pass and repass over and along said real property, and to deposit tools,

DESCRIPTION APPROVAL 5/22/92
George P. Hutchinson
SURVEYOR CITY OF RIVERSIDE



13277

implements and other material thereon by Grantee, its officers, agents and employees and by persons under contract with said Grantee and their officers, agents and employees, whenever and wherever necessary for the purpose of constructing, reconstructing, maintaining, operating, inspecting, repairing, replacing, relocating, renewing and removing said electric energy distribution facilities.

Dated May 27, 1992

Bruce C. Camenga
BRUCE C. CAMENGA

Ellen M. Camenga
ELLEN M. CAMENGA

APPROVED AS TO FORM

Kathleen M. Anzu
ASST. CITY ATTORNEY


CONSENT TO RECORDATION

THIS IS TO CERTIFY that the interest in real property conveyed by the within instrument to the City of Riverside, California, a municipal corporation, is hereby accepted by the undersigned officer on behalf of the City Council of said City pursuant to authority conferred by Resolution No. 14883 of said City Council adopted January 25, 1983, and the grantee consents to recordation thereof by its duly authorized officer.

CAMENGA. E/a

Dated May 29, 1992

[Signature]
Real Property Services Manager
of the City of Riverside

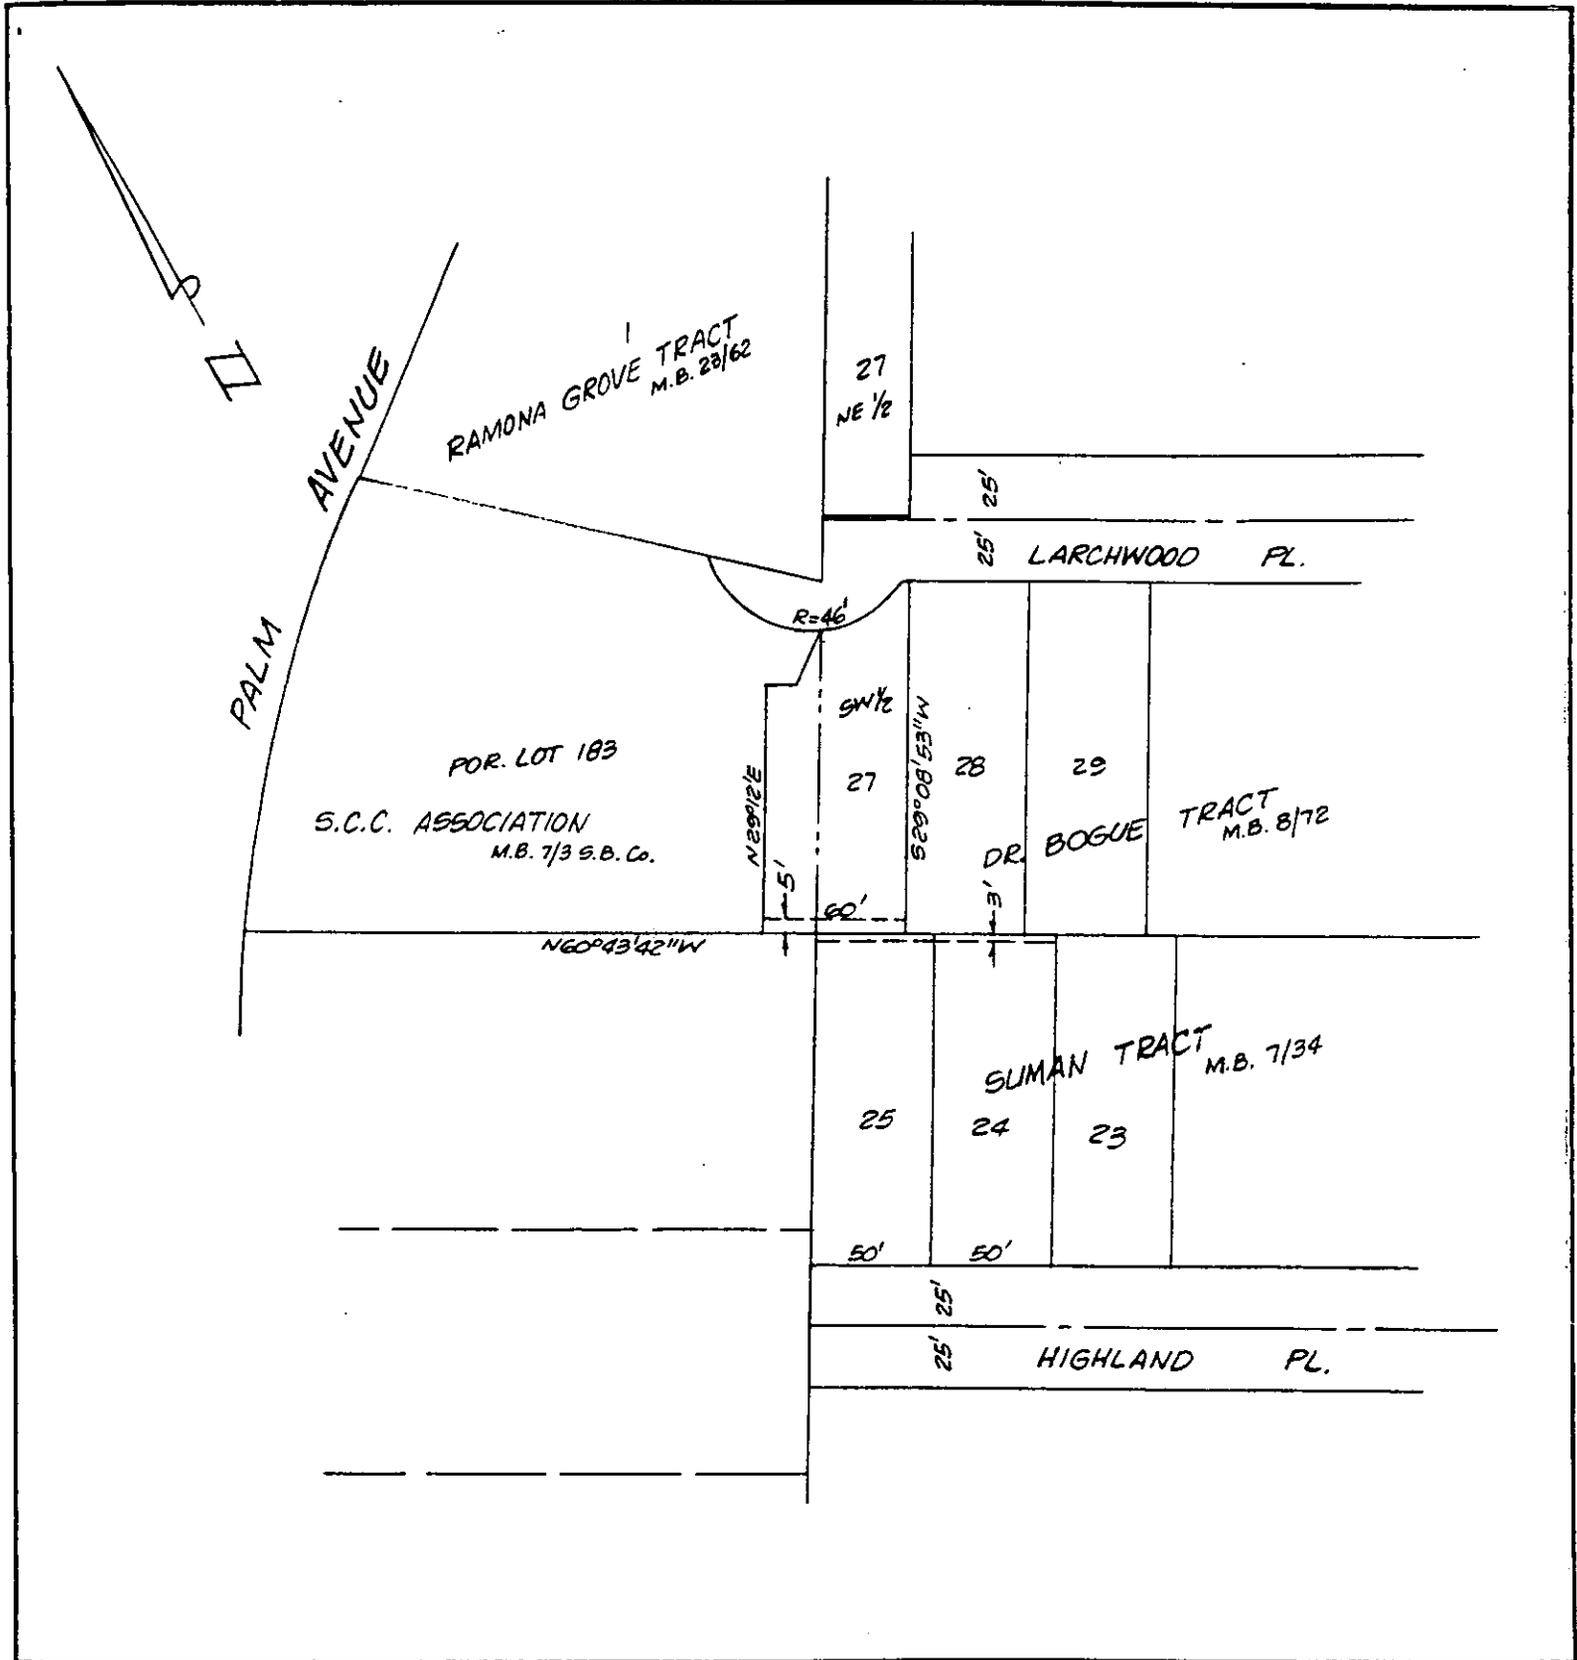

• CITY OF RIVERSIDE, CALIFORNIA •

THIS PLAT IS SOLELY AN AID IN LOCATING THE PARCEL(S) DESCRIBED IN THE ATTACHED DOCUMENT. IT IS NOT A PART OF THE WRITTEN DESCRIPTION THEREIN.

SHEET 1 OF 1

2/20

SCALE: 1" = NTS

DRAWN BY Kgs DATE 5/20/92

SUBJECT 4501 HIGHLAND PL.