

289818

**REQUEST FOR RECORDATION**

Request of City Clerk for recordation of this instrument, and return to:  
City Clerk, City Hall, 3900 Main Street  
Riverside, CA 92522

**RECEIVED FOR RECORD  
AT 8:00 O'CLOCK**

**JUL 28 1993**

Recorded in Unlawful Records of Riverside County, California  
*W. E. [Signature]*  
Recorder  
Fees \$

1  
2  
3  
4  
5  
6  
7  
8  
9  
10  
11  
12  
13  
14  
15  
16  
17  
18  
19  
20  
21  
22  
23  
24  
25  
26  
27

RESOLUTION NO. 18305

A RESOLUTION OF THE CITY COUNCIL OF THE CITY OF RIVERSIDE, CALIFORNIA, ACCEPTING A ONE-FOOT BARRIER STRIP WITHIN TRACT NO. 20329-1 (WHICH BARRIER STRIP ADJOINS TRACT NO. 25486-2) FOR STREET PURPOSES TO BE KNOWN AS A PORTION OF VIA SUSANA.

**FREE RECORDING-**  
Exempt Pursuant to  
Government Code 56103

BE IT RESOLVED by the City Council of the City of Riverside, California, that the following one-foot barrier strip is hereby accepted to public use for street purposes to be known as a portion of Via Susana:

Lot "F" (existing one-foot barrier strip) of Tract 20329-1, as shown by map on file in Book 173 of Maps, at Pages 54 through 58 thereof, records of Riverside County, California.

BE IT FURTHER RESOLVED that the City Clerk is authorized and directed to cause a certified copy of this resolution to be recorded in the office of the County Recorder of Riverside County, California.

ADOPTED by the City Council and signed by the Mayor and attested by the City Clerk this 20th day of July, 1993.

*Terry Frazzini*  
\_\_\_\_\_  
Mayor of the City of Riverside

Attest:

*Karen E. Lindquist*  
\_\_\_\_\_  
City Clerk of the City of Riverside

LH/1981R/h  
6-1-92

1  
2  
3  
4  
5  
6  
7  
8  
9  
10  
11  
12  
13  
14  
15  
16  
17  
18  
19  
20  
21  
22  
23  
24  
25  
26  
27

I, Karen E. Lindquist, City Clerk of the City of Riverside, California, hereby certify that the foregoing resolution was duly and regularly introduced and adopted by the City Council of said City at its meeting held on the 20th day of July, 1993, by the following vote, to wit:


Ayes: Councilmembers Loveridge, Clarke, Defenbaugh, Tavaglione, Clifford, Thompson and Pearson.

Noes: None.

Absent: None.

IN WITNESS WHEREOF I have hereunto set my hand and affixed the official seal of the City of Riverside, California, this 20th day of July, 1993.

Karen E. Lindquist  
City Clerk of the City of Riverside

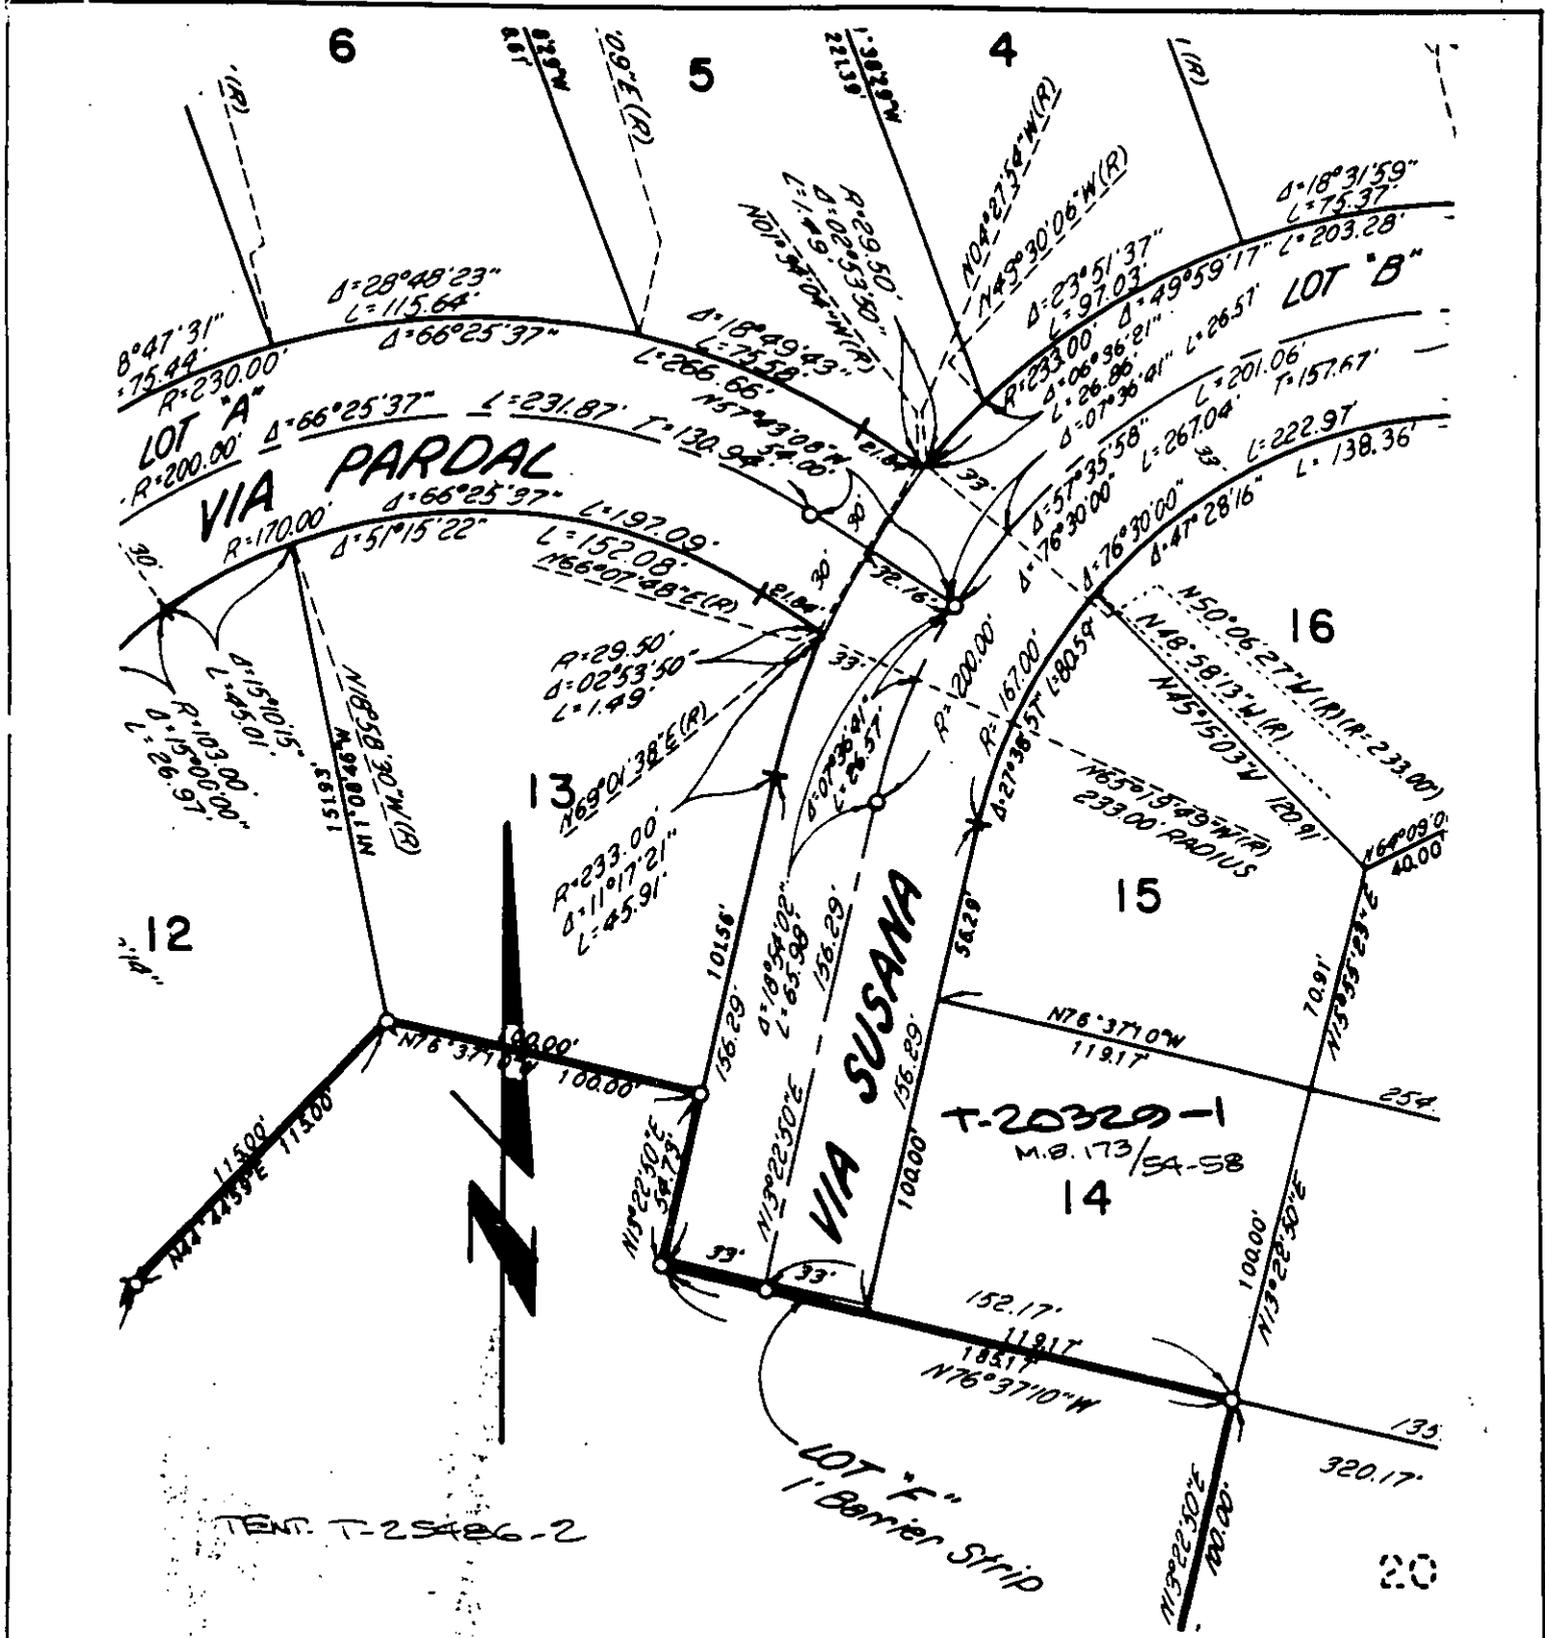

• CITY OF RIVERSIDE, CALIFORNIA •

THIS PLAT IS SOLELY AN AID IN LOCATING THE PARCEL(S) DESCRIBED IN THE ATTACHED DOCUMENT. IT IS NOT A PART OF THE WRITTEN DESCRIPTION THEREIN.

SHEET 1 OF 1

11/23/7

SCALE: 1" = 60'

DRAWN BY WF DATE 7/11/91

SUBJECT TRACT No. 25486-2 D13541