

435381

261

WHEN RECORDED MAIL TO:

CITY CLERK  
City of Riverside  
City Hall, 3900 Main Street  
Riverside, California 92522

FREE RECORDING  
This instrument is for the benefit  
of the City of Riverside and is  
entitled to be recorded without fee.  
(Government Code §6103)

RECEIVED FOR RECORD  
AT 8:00 O'CLOCK

NOV - 1 1993

Recorded in Official Records  
of Riverside County, California  
Recorder  
Fees \$  
*W. J. [Signature]*

FOR RECORDER'S OFFICE USE ONLY

Project: **Tract No. 27653-1**  
**Alessandro Boulevard**

13602

AVIGATION EASEMENT

WHEREAS **MISSION VILLAGE HOMES, L.P.**, a California Limited Partnership,  
hereinafter called the "Grantor", is the owner in fee of that certain real property as described  
in Exhibit "A" attached hereto and incorporated herein by this reference, located in the City  
of Riverside, County of Riverside, State of California, hereinafter called "the Grantor's  
property"; and

WHEREAS the Grantor's property is located within the Air Installation Compatible Use  
Zone (AICUZ) for March Air Force Base, operated by the Department of Defense of the  
United States of America, and within the flight path of aircraft operating from said Air Force  
Base; and

WHEREAS the Grantor has sought approval from the City of Riverside for the  
development of the Grantor's property by the project above-referenced; and

WHEREAS the City of Riverside has conditioned the approval of such project by

A13602

requiring the granting of an avigation easement over the Grantor's property;

NOW, THEREFORE FOR VALUABLE CONSIDERATION, receipt of which is hereby acknowledged, GRANTOR does hereby grant to the CITY OF RIVERSIDE, a municipal corporation of the State of California, hereinafter referred to as "Grantee", its successors and assigns, for the use and benefit of the public, including, but not limited to, the United States Armed Forces, a perpetual easement and right of flight for the passage of aircraft by whomsoever owned and operated in the airspace above the surface of the Grantor's property as described in said Exhibit "A", together with the right to cause in said airspace such noise, sound or shock waves, vibrations, dust, smoke, odors, fumes, fuel particles and other related conditions that may be inherent in the operation of aircraft. "Aircraft" is defined for the purposes of this instrument as any contrivance now known or hereinafter invented, used or designed for navigation of or flight in the air.

Grantor hereby acknowledges that March Air Force Base is an operating airport subject to increases in the intensity of use and operation, including present and future noise, sound or shock waves, vibrations, dust, smoke, odors, fumes, and fuel particles and related conditions, and Grantor hereby fully waives, remises and releases any right or cause of action which Grantor may now or in the future have against Grantee, its successors and assigns, due to such noise, sound or shock waves, vibrations, dust, smoke, odors, fumes, fuel particles and other related conditions that may be caused by the operation of aircraft landing at or taking off from, or operating at or on March Air Force Base or other airport or air facility which is or may be located at or near the site of said March Air Force Base. Said waiver and release shall include, but not be limited to, claims known or unknown for

damages for physical or emotional injuries, discomfort, inconvenience, property damage, interference with use and enjoyment of property, diminution of property values, nuisance or inverse condemnation or for injunctive or other extraordinary or equitable relief.


Grantor, on the behalf of Grantor and the successors and assigns of Grantor, agrees not to construct or permit the construction or growth of any structure, tree or other object that obstructs or interferes with the use of the rights herein granted or that creates electrical interference with radio communication between any installation at March Air Force Base and aircraft, or to cause difficulty for pilots to distinguish between airport lights and other lights or to impair visibility in the vicinity of March Air Force Base, or to otherwise endanger the landing, take-off, or maneuvering of aircraft on or at said March Air Force Base.


IT IS UNDERSTOOD AND AGREED that this easement and the rights and restrictions herein created shall run with the land and shall be binding upon the Grantor and the heirs, administrators, executors, successors and assigns of Grantor.

Dated October 1, 1993

**MISSION VILLAGE HOMES, L.P., a  
California Limited Partnership**

by: **JAMCO DEVELOPMENT CORPORATION,  
General Partner**

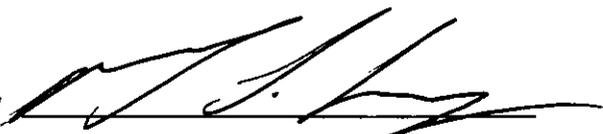By   
Title President

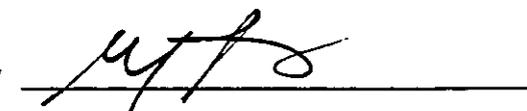By   
Title Secretary

GENERAL ACKNOWLEDGEMENT


State of California }  
County of Los Angeles }<sup>ss</sup>

On October 1, 1993 before me E Thompson, I  
(date) (name)

a Notary Public in and for said State, personally appeared

Mark Rubin and Alexander S. Lowy  
Name(s) of Signer(s)

personally known to me - OR -  proved to me on the basis of satisfactory evidence to be the person(s) whose name(s) ~~is~~ are subscribed to the within instrument and acknowledged to me that ~~he/she~~ they executed the same in ~~his/her~~ their authorized capacity(ies), and that by ~~his/her~~ their signature(s) on the instrument the person(s), or the entity upon behalf of which the person(s) acted, executed the instrument.

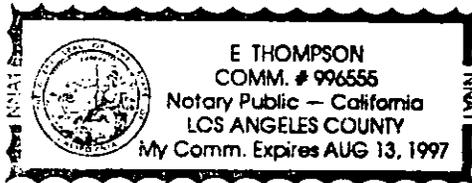

WITNESS my hand and official seal.

E Thompson  
Signature

OPTIONAL SECTION

CAPACITY CLAIMED BY SIGNER

- ( ) Attorney-in-fact
- Corporate Officer(s)

Title President

Title Secretary

- ( ) Guardian/Conservator
- ( ) Individual(s)
- ( ) Trustee(s)
- ( ) Other

- ( ) Partner(s)
  - ( ) General
  - ( ) Limited

The party(ies) executing this document is/are representing:

\_\_\_\_\_  
\_\_\_\_\_  
\_\_\_\_\_

CONSENT TO RECORDATION

THIS IS TO CERTIFY that the interest in real property conveyed by the within instrument to the City of Riverside, California, a municipal corporation, is hereby accepted by the undersigned officer on behalf of the City Council of said City pursuant to authority conferred by Resolution No. 18233 of said City Council adopted May 11, 1993, and the grantee consents to recordation thereof by its duly authorized officer.

Dated 10/26/93

[Signature]  
Real Property Services Manager  
of the City of Riverside

T27653.AVG

APPROVED AS TO FORM  
[Signature]  
ASST. CITY ATTORNEY



**J. F. Davidson Associates, Inc.**  
ENGINEERING PLANNING SURVEYING LANDSCAPE ARCHITECTURE

*Building on a tradition of excellence since 1928*

March 9, 1993

Project No. 9212730-01

**EXHIBIT "A"**

**Avigation Easement  
Tract 27653-1 Regional Properties, Inc.**

All of Tract 27653-1 as shown by map on file in book 246 of maps at pages 35 through 37 thereof, Records of Riverside County, California.




DESCRIPTION PREPARED UNDER THE SUPERVISION OF:

*Stephen M. O'Malley* 3/9/93  
\_\_\_\_\_  
Stephen M. O'Malley Date  
J. F. DAVIDSON ASSOCIATES, INC.

MWC:SMO:kat  
leg:leg:qq6

DESCRIPTION APPROVAL 3/25/93  
*George P. Hutchinson* by WF  
SURVEYOR, CITY OF RIVERSIDE

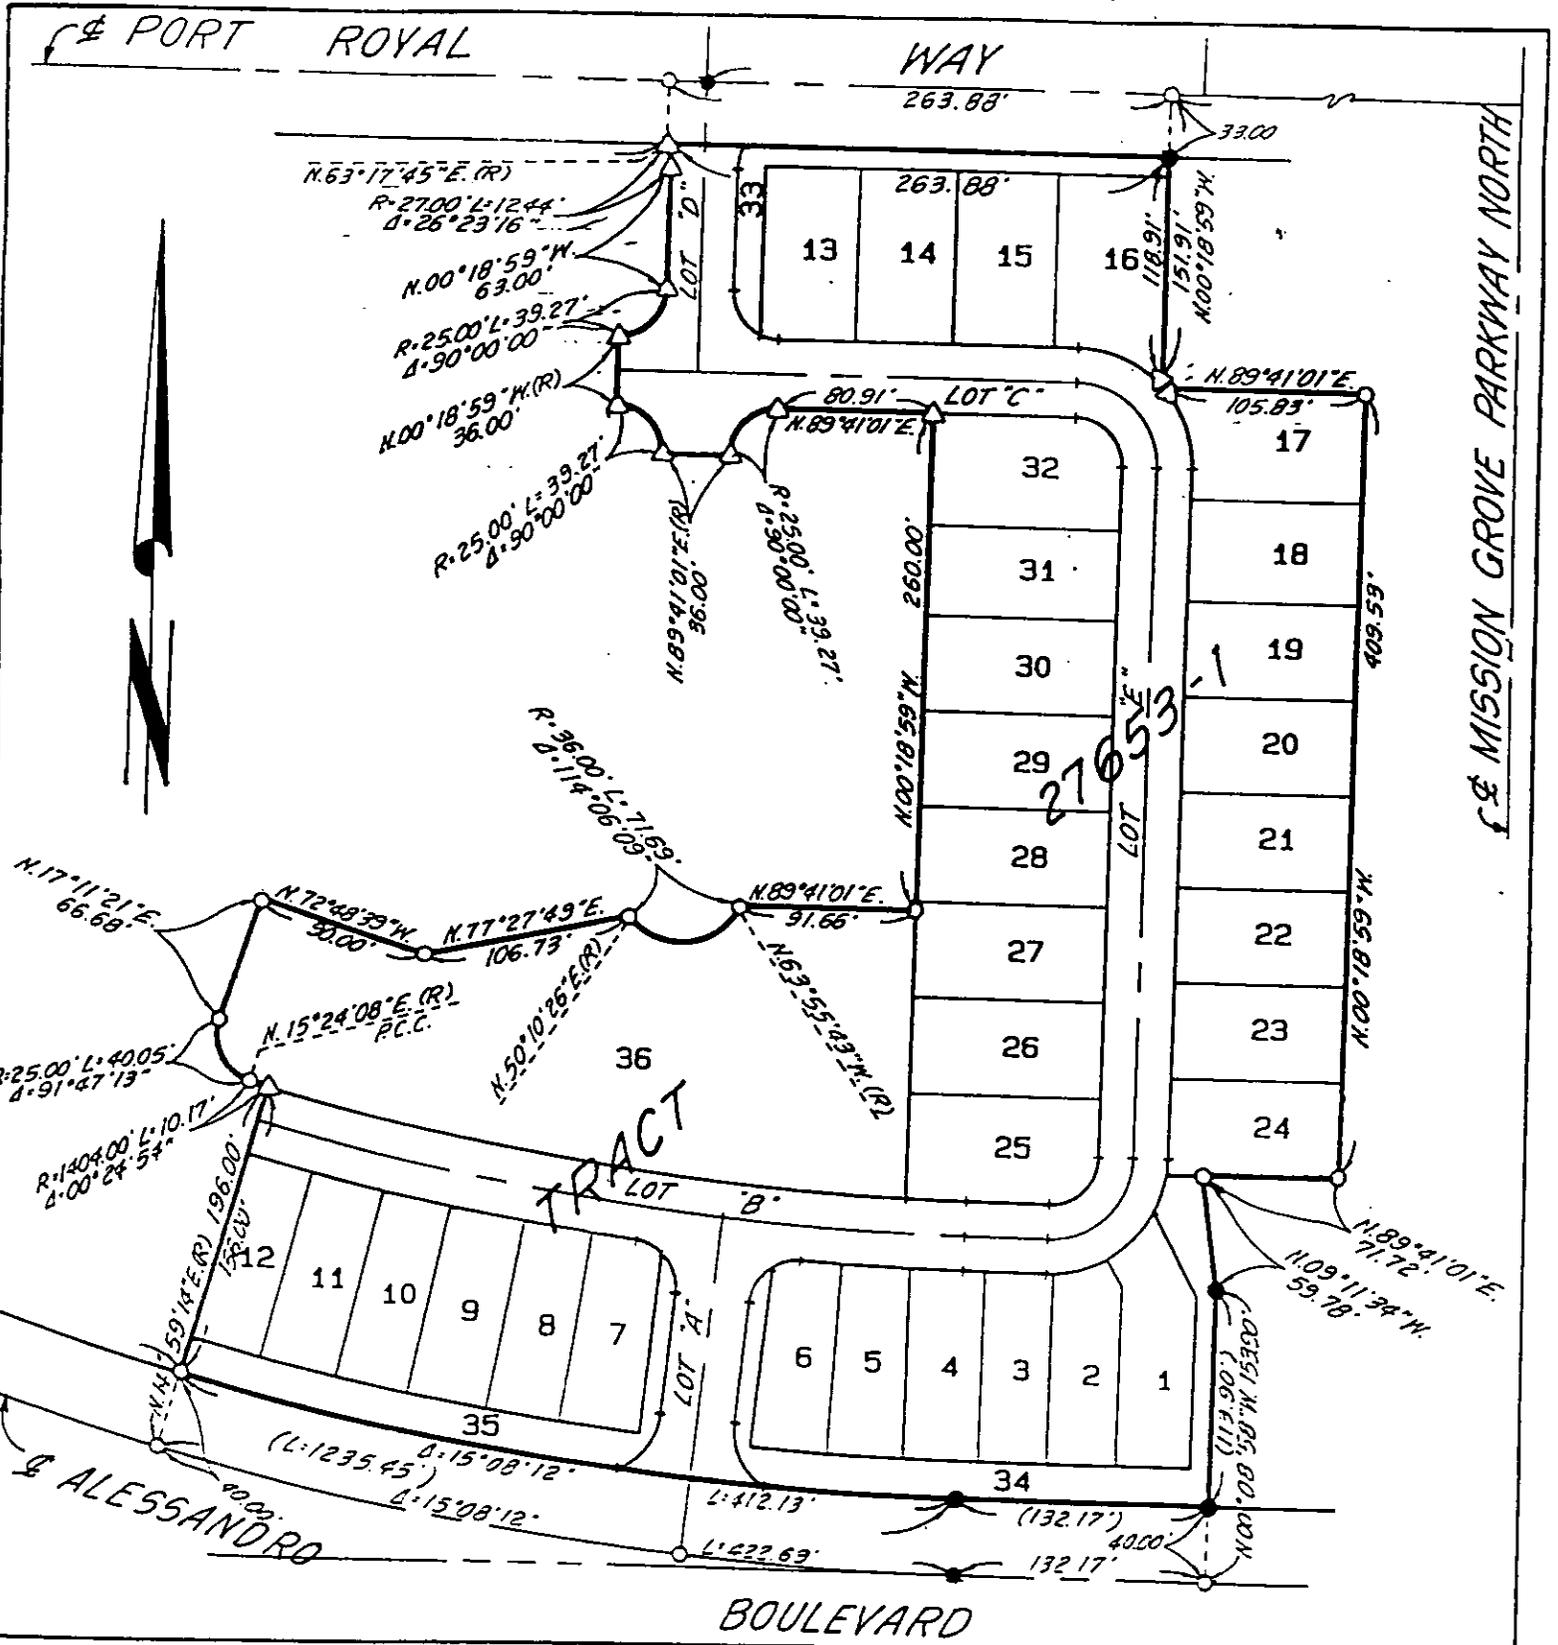

• CITY OF RIVERSIDE, CALIFORNIA •

THIS PLAT IS SOLELY AN AID IN LOCATING THE PARCEL(S) DESCRIBED IN THE ATTACHED DOCUMENT. IT IS NOT A PART OF THE WRITTEN DESCRIPTION THEREIN.

SHEET 1 OF 1

11/25-10  
92-  
12730-01  
(P)

SCALE: 1" = 100'

DRAWN BY M.C. DATE 3/8/93

SUBJECT AVIGATION EASEMENT - TR. 27653-1