

When recorded mail to:

City Clerk's Office
City of Riverside
City Hall, 3900 Main Street
Riverside, California 92522

FREE RECORDING

This instrument is for the benefit of the City of Riverside and is entitled to be recorded without fee. (Government Code §6103)

RECEIVED FOR RECORD
AT 8:00 O'CLOCK

NOV - 3 1994

Recorded in Official Records
of Riverside County, California

Recorder

Fees \$

[Handwritten signature]

ME
Ø

FOR RECORDER'S OFFICE USE ONLY

Project: California Avenue Extension
A.P.N. 145-103-023

13760

009020

GRANT DEED

TERRANCE L. POST abd GAYLE POST, husband and wife as joint tenants, as Grantors, FOR VALUABLE CONSIDERATION, receipt of which is hereby acknowledged, do hereby grant to the CITY OF RIVERSIDE, a municipal corporation of the State of California, as Grantee, its successors and assigns, the real property located in the City of Riverside, County of Riverside, State of California, described as follows:

Parcel 1 of Parcel Map 19157, as shown by map on file in Book 144, Pages 87 and 88 of Parcel Maps, records of Riverside County, California.

Area - 9,374 square feet.

Dated

10-24-94

Terrance L. Post

TERRANCE L. POST

Gayle Post

GAYLE POST

Gayle Post



DESCRIPTION APPROVAL 4/22/94
W.L. Kraiosky by *Kgp*
SURVEYOR, CITY OF RIVERSIDE

13760

420995
11-11-94

GENERAL ACKNOWLEDGEMENT


State of California }
County of San Bernardino } ss

On October 24, 1994, before me Stephanie C. Fuller
(date) (name)

a Notary Public in and for said State, personally appeared

Terrance L. Post and Gayle Post
Name(s) of Signer(s)

personally known to me - OR - proved to me on the basis of satisfactory evidence to be the person(s) whose name(s) is/are subscribed to the within instrument and acknowledged to me that he/she/they executed the same in his/her/their authorized capacity(ies), and that by his/her/their signature(s) on the instrument the person(s), or the entity upon behalf of which the person(s) acted, executed the instrument.

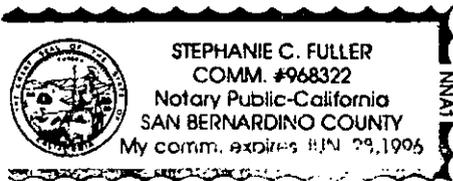

WITNESS my hand and official seal.

Stephanie C. Fuller
Signature

OPTIONAL SECTION

CAPACITY CLAIMED BY SIGNER

- () Attorney-in-fact
- () Corporate Officer(s)

Title _____

Title _____

- () Guardian/Conservator
- () Individual(s)
- () Trustee(s)
- () Other

- () Partner(s)
- () General
- () Limited

The party(ies) executing this document is/are representing:

CONSENT TO RECORDATION

THIS IS TO CERTIFY that the interest in real property conveyed by the within instrument to the City of Riverside, California, a municipal corporation, is hereby accepted by the undersigned officer on behalf of the City Council of said City pursuant to authority conferred by Resolution No. 18233 of said City Council adopted May 11, 1993, and the grantee consents to recordation thereof by its duly authorized officer.


Dated 11/1/94

[Signature]
Real Property Services Manager
of the City of Riverside

CALPOST.DED

APPROVED AS TO FORM

[Signature]
Stan T. Yamamoto, City Attorney

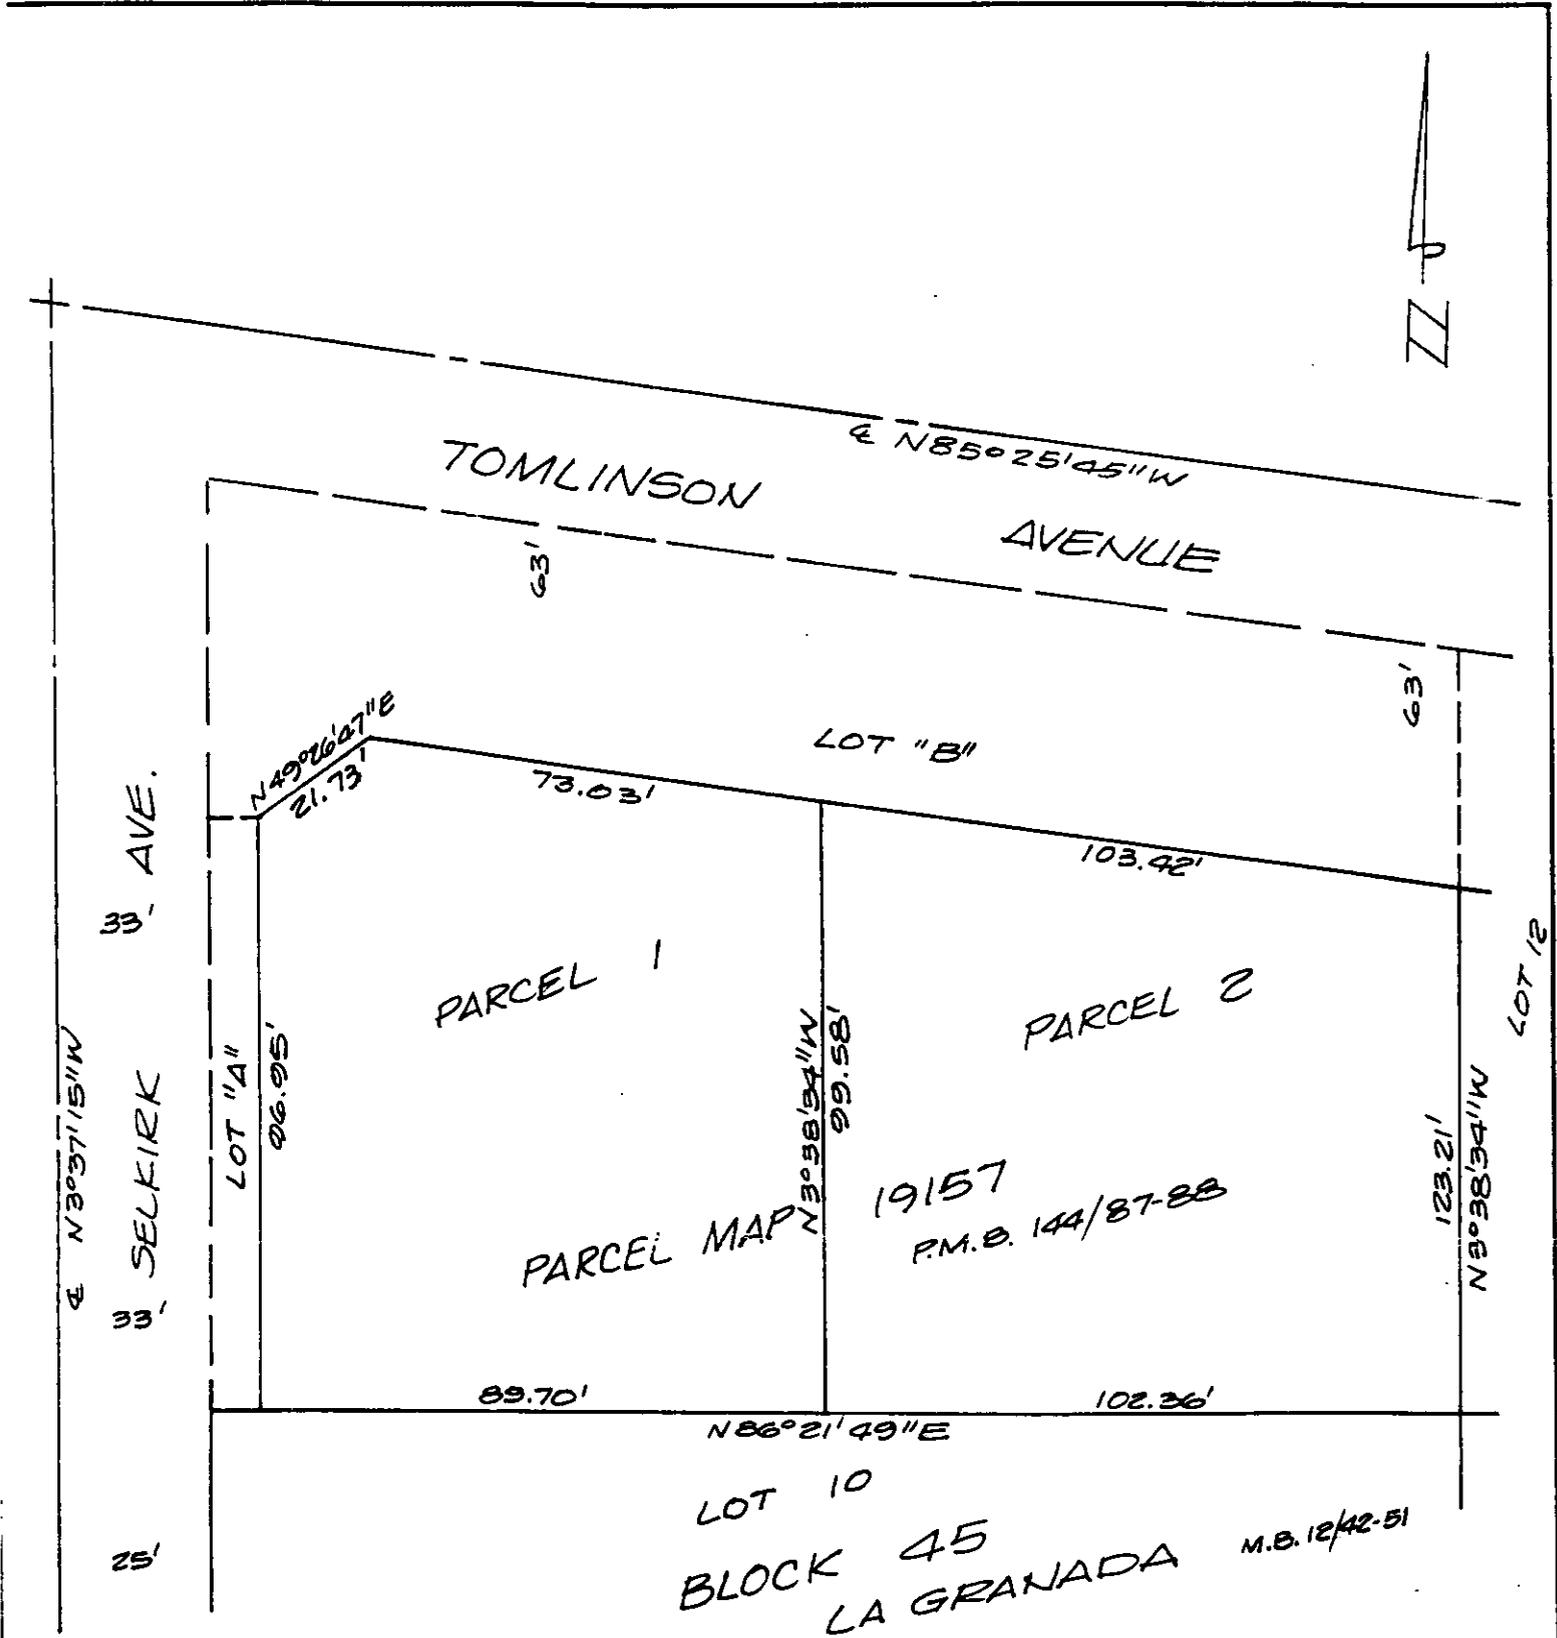

• CITY OF RIVERSIDE, CALIFORNIA •

THIS PLAT IS SOLELY AN AID IN LOCATING THE PARCEL(S) DESCRIBED IN THE ATTACHED DOCUMENT. IT IS NOT A PART OF THE WRITTEN DESCRIPTION THEREIN.

SHEET 1 OF 1

e/24-4

SCALE: 1" = NTS

DRAWN BY Kay DATE 4/21/94

SUBJECT CALIFORNIA AVENUE EXTENSION