

478318

When recorded mail to:

City Clerk's Office
City of Riverside
City Hall, 3900 Main Street
Riverside, California 92522

RECEIVED FOR RECORD
AT 8:00 O'CLOCK

DEC 31 1997

Recorded in Official Records
of Riverside County, California

Recorder

Fees \$

FREE RECORDING

This instrument is for the benefit
of the City of Riverside and is
entitled to be recorded without
fee (Government Code §6103)

FOR RECORDER'S OFFICE USE ONLY

D-

Project: **A.P.N. 211-141-001**
University @ Comer

EASEMENT

FOR VALUABLE CONSIDERATION, receipt of which is hereby acknowledged, **ROBERT W. ROBERTSON and SUE A. ROBERTSON, husband and wife as common property**, as Grantors, grant to the CITY OF RIVERSIDE, a municipal corporation of the State of California, as Grantee, its successors and assigns, an easement and right-of-way for the construction, reconstruction, maintenance, operation, inspection, repair, replacement, relocation, renewal and removal of **electrical energy distribution facilities**, together with all necessary appurtenances, in, under, upon, over and along that certain real property located in the City of Riverside, County of Riverside, State of California, described as follows:

A strip of land 5 feet wide by 20 feet long, lying within Lot 2 in Block 15 of H.P.Kyes Tract, as shown by map on file in Book 7, page 27 of Maps, records of San Bernardino County, California, the northerly line of said 20 foot long strip being described as follows:

BEGINNING at a point in the northerly line of said Lot 2 distant thereon said northerly line 83.9 feet westerly from the northeast corner of said Lot 2;

THENCE continuing westerly, along said northerly line of said Lot 2, a distance of 20.00 feet to the **END** of this line description.

This description was prepared by me or under my direction in conformance with the requirements of the Land Surveyors Act.

Mark S. Brown 11/17/97 Prep. MB
 Mark S. Brown, L.S. 5655 Date
 License Expires 9/30/99



TOGETHER WITH the right to clear and keep clear said easement and right-of-way from any structures or trees, to enter upon and to pass and repass over and along said real property, and to deposit tools, implements and other material thereon by Grantee, its officers, agents and employees and by persons under contract with said Grantee and their officers, agents and employees, whenever and wherever necessary for the purpose of constructing, reconstructing, maintaining, operating, inspecting, repairing, replacing, relocating, renewing and removing said *electrical energy distribution facilities*.

Dated 12/17/97

Robert W. Robertson
 ROBERT W. ROBERTSON

Sue A. Robertson
 SUE A. ROBERTSON

GENERAL ACKNOWLEDGMENT


State of California }
County of Riverside }^{ss}

On 12-17-97, before me Michael N. Green
(date) (name)

a Notary Public in and for said State, personally appeared

Robert W. Robertson and Sue A. Robertson
Name(s) of Signer(s)

personally known to me - OR - proved to me on the basis of satisfactory evidence to be the person(s) whose name(s) is/are subscribed to the within instrument and acknowledged to me that he/she/they executed the same in his/her/their authorized capacity(ies), and that by his/her/their signature(s) on the instrument the person(s), or the entity upon behalf of which the person(s) acted, executed the instrument.

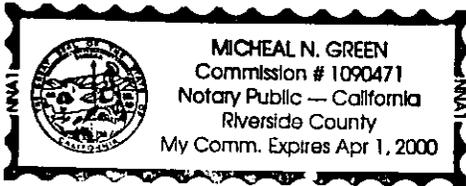

WITNESS my hand and official seal.

Michael N. Green

OPTIONAL SECTION

CAPACITY CLAIMED BY SIGNER

() Attorney-in-fact
() Corporate Officer(s)
Title _____
Title _____

() Guardian/Conservator

(X) Individual(s)

() Trustee(s)

() Other

() Partner(s)

() General


() Limited

The party(ies) executing this document is/are representing:

CERTIFICATE OF ACCEPTANCE
(Government Code Section 27281)


THIS IS TO CERTIFY that the interest in real property conveyed by the within instrument to the City of Riverside, California, a municipal corporation, is hereby accepted by the undersigned officer on behalf of the City Council of said City pursuant to authority conferred by Resolution No. 18233 of said City Council adopted May 11, 1993, and the grantee consents to recordation thereof by its duly authorized officer.

Dated 12/18/97

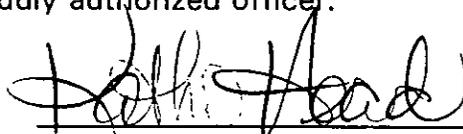

Real Property Services Manager
of the City of Riverside

univcomr.rob

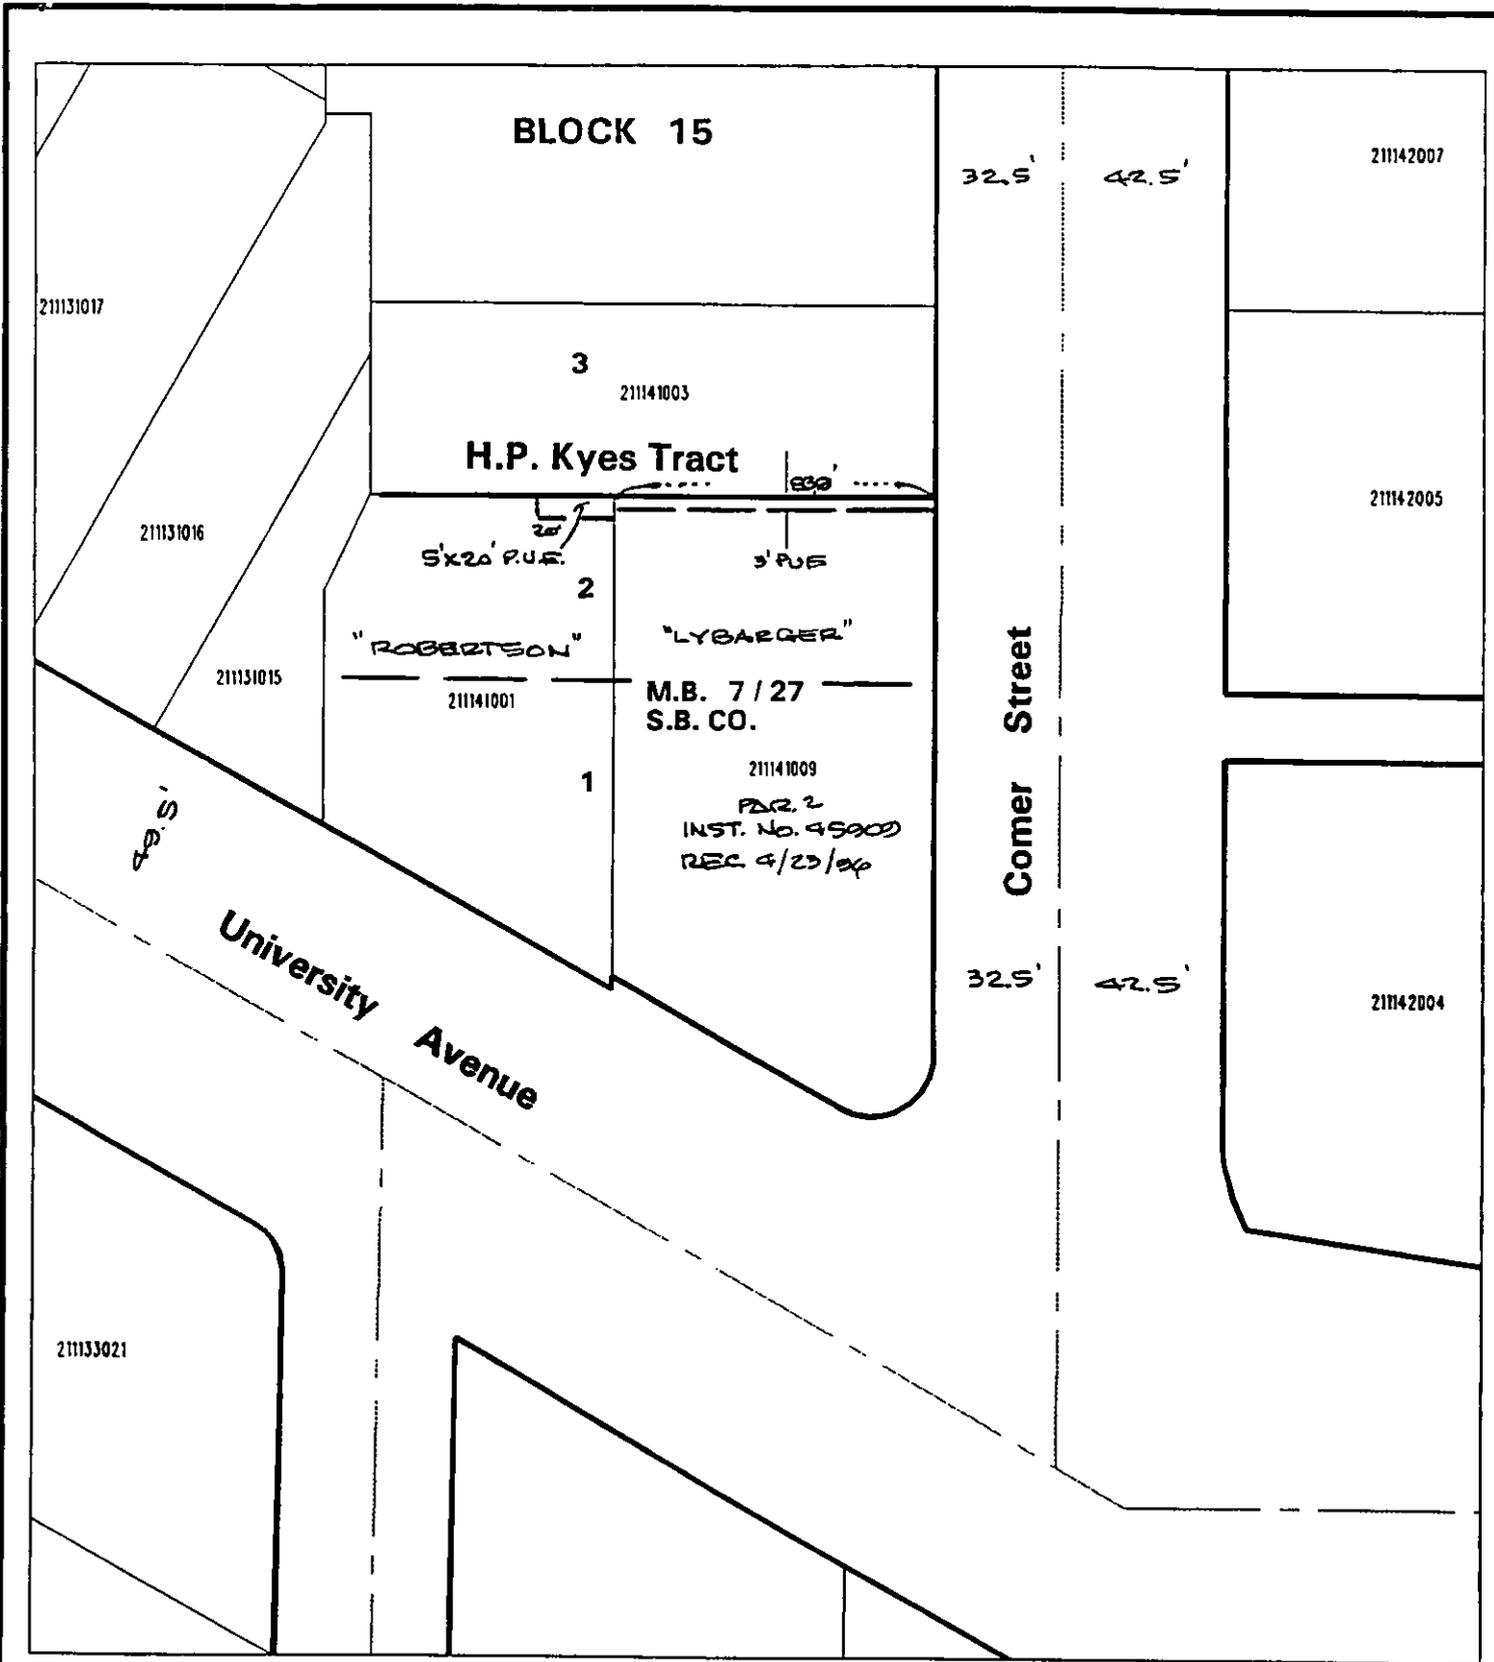

◆ CITY OF RIVERSIDE, CALIFORNIA ◆

THIS PLAT IS SOLELY AN AID IN LOCATING THE PARCEL(S) DESCRIBED IN THE ATTACHED DOCUMENT. IT IS NOT A PART OF THE WRITTEN DESCRIPTION THEREIN.

Sheet 1 of 1



Scale: 1" = 50'

Drawn by: fwally

Date: 11/06/97

Subject: University / Comer

40-1