

OLD REPUBLIC  
COMPANY

DOC 1999-256340

06. 1999 08:00A Fee:NC

Page 1 of 6

Recorded in Official Records

County of Riverside

Gary L. Orso

Assessor, County Clerk & Recorder



PLEASE COMPLETE THIS INFORMATION  
RECORDING REQUESTED BY:

AND WHEN RECORDED MAIL TO:

City Clerks Office  
City of Riverside  
City Hall 3900 Main St  
Riverside CA  
92522

June 19 1999

M	S	U	PAGE	SIZE	DA	PCOR	NOCOR	SMF	MISC.
	1		6						
								1	lw
A	R	L			COPY	LONG	REFUND	NCHG	EXAM

TRA: 0

DTT: 0

Re-Recording of Slope Easement

Title of Document

T  
LW

14426

THIS AREA FOR  
RECORDER'S  
USE ONLY

THIS PAGE ADDED TO PROVIDE ADEQUATE SPACE FOR RECORDING INFORMATION  
(\$3.00 Additional Recording Fee Applies)

AF

When recorded mail to:

City Clerk's Office  
City of Riverside  
City Hall, 3900 Main Street  
Riverside, California 92522

RECEIVED FOR RECORD  
AT 8:00AM

MAR 02 1999

Recorded in Official Records  
of Riverside County, California

Recorder             
Fees \$           

FREE RECORDING

This instrument is for the benefit  
of the City of Riverside and is  
entitled to be recorded without  
fee (Government Code §6103)

FOR RECORDER'S OFFICE USE ONLY

Handwritten initials/signature

Project: Tyler - Cypress Intersection Improvements  
Parcel 2  
A.P.N. 150-223-007

D - 14356

T  
TC

SLOPE EASEMENT

113586-7

FOR VALUABLE CONSIDERATION, receipt of which is hereby acknowledged, ~~KAM MIE~~  
KAM MIE NANNEY-WONG, TRUSTEE OF THE KAM MIE NANNEY-WONG TRUST, DATED MAY 10, 1997  
~~NANNY~~, as Grantor, grants to the CITY OF RIVERSIDE, a municipal corporation of the State  
of California, as Grantee, its successors and assigns, an easement and right-of-way for  
roadway slope and support purposes, in, on, under, through, over and along that certain real  
property as described in Exhibit "A" attached hereto and incorporated herein by this  
reference, located in the City of Riverside, County of Riverside, State of California.

Said roadway slope and support easement is to be used for all purposes proper and  
convenient in the construction, reconstruction and maintenance of roadway slopes and  
supports, including the rights of ingress and egress, the temporary deposit of tools,  
equipment, machinery, vehicles, materials and supplies used in the performance of said work,  
and for similar and related purposes by the City of Riverside, its officers, employees, agents  
or contractors.

THIS DEED IS BEING RE-RECORDED TO CORRECT THE NAME  
OF THE GRANTOR HEREIN.

Dated 12/2/98

*Kam Mie Nanney*  
*Da Nanney*  
KAM MIE NANNEY  
*Kam mie Nanney - Wong*  
KAM MIE NANNEY-WONG, TRUSTEE  
*Trustee*

**GENERAL ACKNOWLEDGEMENT**

State of California  
County of RIVERSIDE } ss

On 12-2-98, before me KATHY BENSON  
(date) (name)

a Notary Public in and for said State, personally appeared  
KAM MIE NANNAY  
Name(s) of Signer(s)

personally known to me - OR -  proved to me on the basis of satisfactory evidence to be the person(s) whose name(s) is/are subscribed to the within instrument and acknowledged to me that he/she/they executed the same in his/her/their authorized capacity(ies), and that by his/her/their signature(s) on the instrument the person(s), or the entity upon behalf of which the person(s) acted, executed the instrument.



WITNESS my hand and official seal.  
Kathy Benson  
Signature

**OPTIONAL SECTION**  
**CAPACITY CLAIMED BY SIGNER**  
 Attorney-in-fact  
 Corporate Officer(s)  
Title \_\_\_\_\_  
Title \_\_\_\_\_  
 Guardian/Conservator  
 Individual(s)  
 Trustee(s)  
 Other  
 Partner(s)  
 General  
 Limited  
The party(ies) executing this document is/are representing:  
\_\_\_\_\_  
\_\_\_\_\_

**CERTIFICATE OF ACCEPTANCE**  
**(Government Code Section 27281)**

THIS IS TO CERTIFY that the interest in real property conveyed by the within instrument to the City of Riverside, California, a municipal corporation, is hereby accepted by the undersigned officer on behalf of the City Council of said City pursuant to authority conferred by Resolution No. 18233 of said City Council adopted May 11, 1993, and the grantee consents to recordation thereof by its duly authorized officer.

Dated 12/15/98

**CITY OF RIVERSIDE**  
[Signature]  
Real Property Services Manager  
of the City of Riverside

PAR002.SLO  
APPROVED AS TO FORM  
Carolyn Confer 12/10/98  
CAROLYN CONFER  
ASSISTANT CITY ATTORNEY

**CALIFORNIA ALL-PURPOSE ACKNOWLEDGMENT**

State of California }  
 County of RIVERSIDE } ss.  
 On JUNE 9, 1999, before me, KATHY BENSON,  
Date Name and Title of Officer (e.g., "Jane Doe, Notary Public")  
 personally appeared KAM MIE HANNEY - WONG,  
Name(s) of Signer(s)

- personally known to me
- proved to me on the basis of satisfactory evidence

to be the person(s) whose name(s) is/~~are~~ subscribed to the within instrument and acknowledged to me that ~~he~~/she/~~they~~ executed the same in ~~his~~/her/~~their~~ authorized capacity(ies), and that by ~~his~~/her/~~their~~ signature(s) on the instrument the person(s), or the entity upon behalf of which the person(s) acted, executed the instrument.



WITNESS my hand and official seal.

Kathy Benson  
Signature of Notary Public

Place Notary Seal Above

**OPTIONAL**

*Though the information below is not required by law, it may prove valuable to persons relying on the document and could prevent fraudulent removal and reattachment of this form to another document.*

**Description of Attached Document**

Title or Type of Document: \_\_\_\_\_

Document Date: \_\_\_\_\_ Number of Pages: \_\_\_\_\_

Signer(s) Other Than Named Above: \_\_\_\_\_

**Capacity(ies) Claimed by Signer**

Signer's Name: \_\_\_\_\_

- Individual
- Corporate Officer — Title(s): \_\_\_\_\_
- Partner —  Limited  General
- Attorney in Fact
- Trustee
- Guardian or Conservator
- Other: \_\_\_\_\_

Signer Is Representing: \_\_\_\_\_

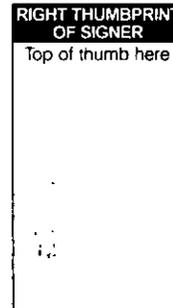


EXHIBIT "A"

That certain real property located in the City of Riverside, County of Riverside, State of California, described as follows:

All that portion of Lot 8 in Block 3 of La Granada, as shown by map on file in Book 12, Pages 42 through 51 of Maps, records of Riverside County, California, more particularly described as follows:

COMMENCING at the southeasterly corner of said Lot 8;

THENCE North 80°33'07" West, along the southerly line of said Lot 8, a distance of 8.62 feet to the southwesterly corner of that certain parcel of land described in deed to the County of Riverside by document recorded August 17, 1955, as Instrument No. 53782 of Official Records of said Riverside County, and the POINT OF BEGINNING of the parcel of land being described; said point being in a non-tangent curve concaving westerly, having a radius of 1316.94 feet and from which the radius bears South 87°41'31" West;

THENCE northerly to the left along said curve and along the westerly line of said parcel described in deed to the County of Riverside through a central angle of 0°59'20" an arc length of 22.73 feet;

THENCE North 9°08'19" West, a distance of 108.53 feet to the northerly line of the southerly 130.00 feet of said Lot 8; said southerly 130.00 feet of Lot 8 being measured on the easterly line of said Lot 8 and said northerly line of the southerly 130.00 feet of Lot 8 being parallel with the southerly line of said Lot 8;

THENCE North 80°33'07" West, along said northerly line, a distance of 7.38 feet;



THENCE South 2°09'57" East, a distance of 28.49 feet;

THENCE South 6°21'48" East, parallel with the centerline of Tyler Street (formerly Tyler Avenue), a distance of 101.00 feet to said southerly line of Lot 8;


THENCE South 80°33'07" East, along said southerly line, a distance of 13.55 feet to the POINT OF BEGINNING.

Area - 1551 square feet.

This description was prepared by me or under my direction in conformance with the requirements of the Land Surveyors Act.

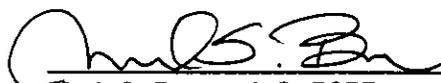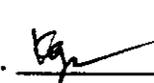 9/15/98 Prep.   
Mark S. Brown, L.S. 5655 Date  
License Expires 9/30/99



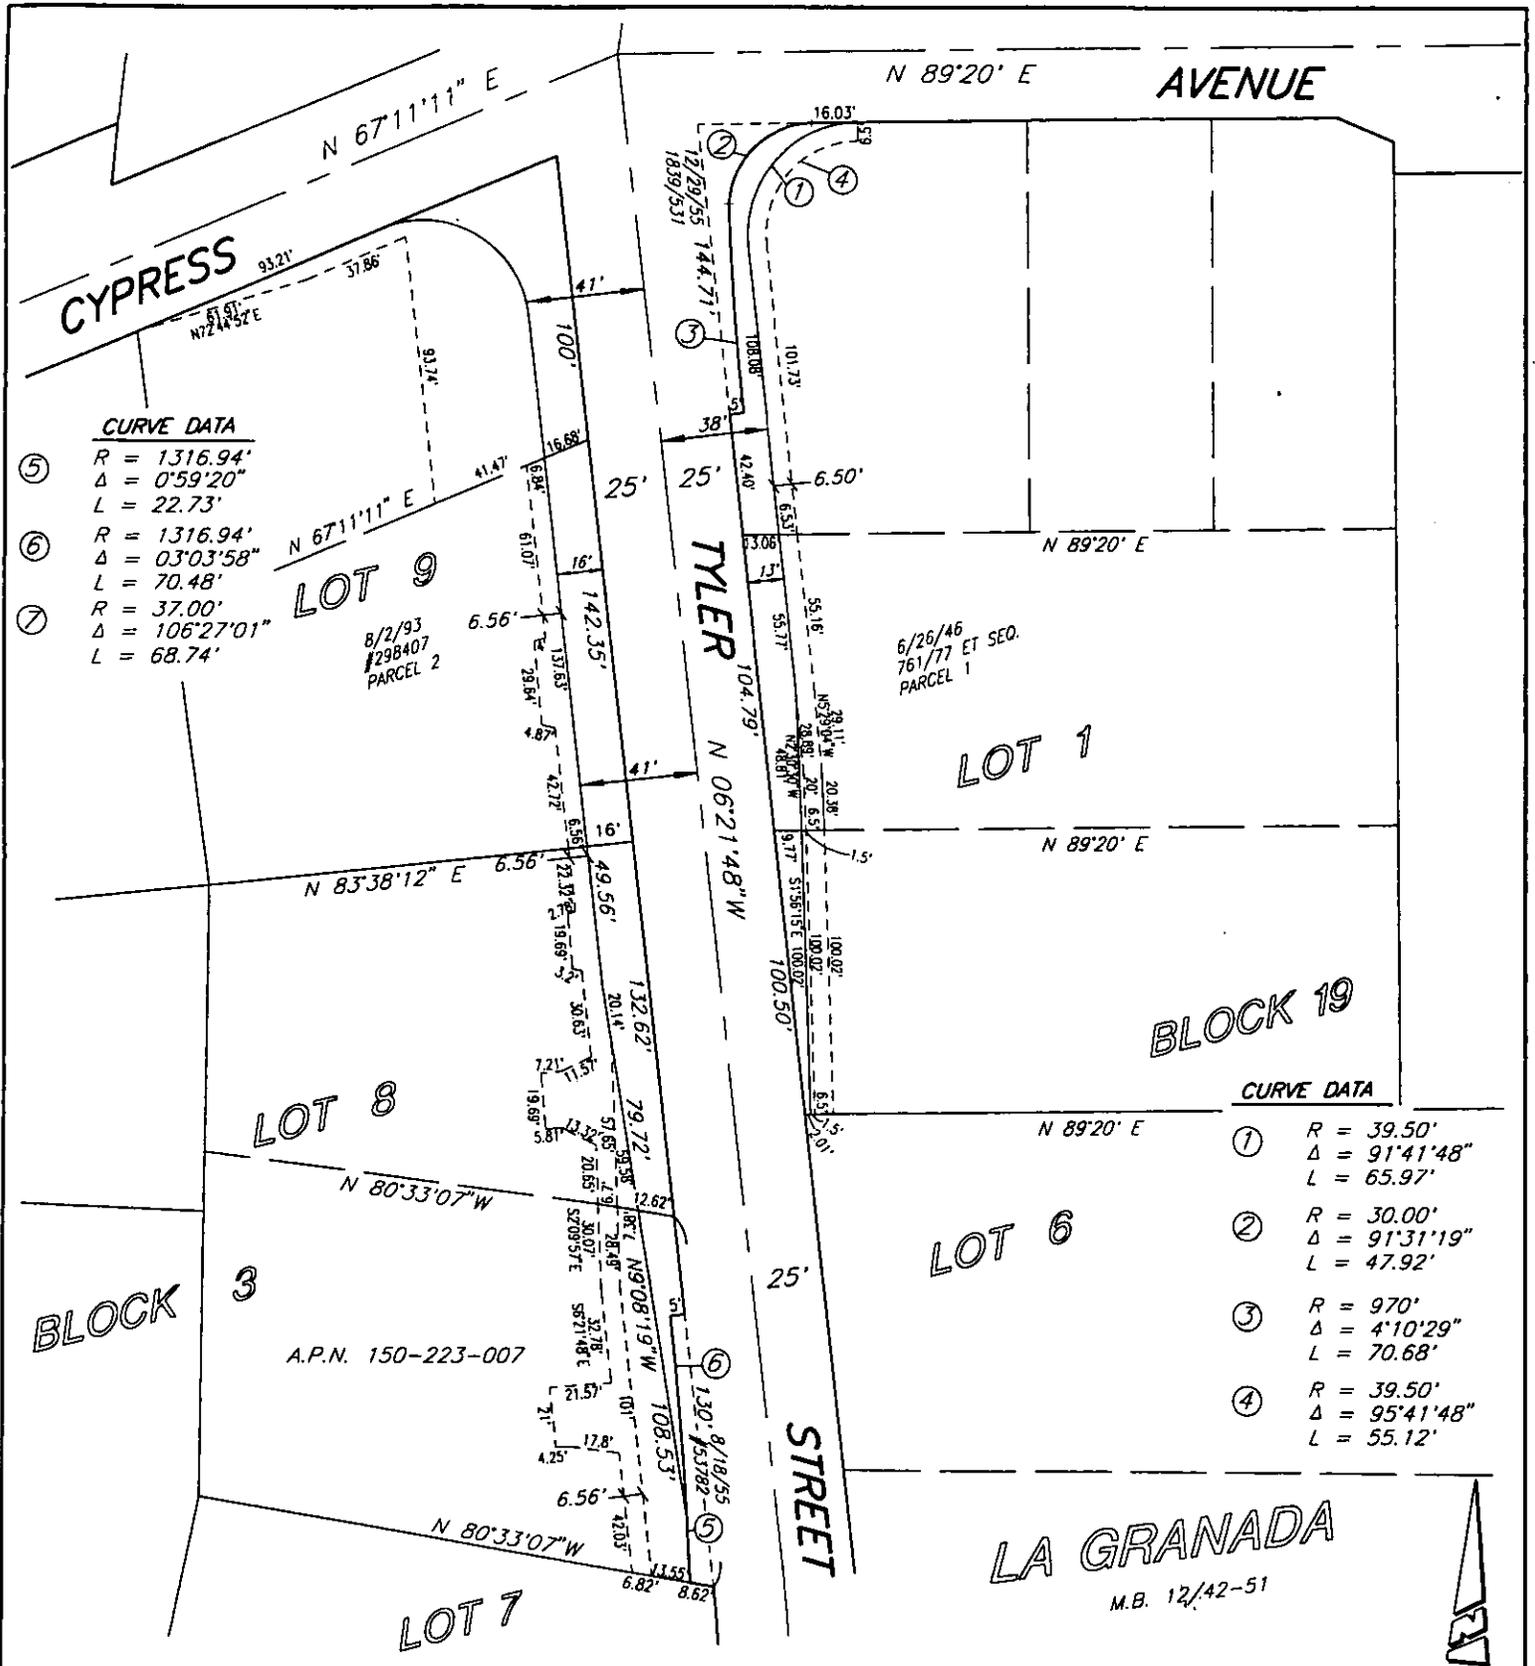

• CITY OF RIVERSIDE, CALIFORNIA •

THIS PLAT IS SOLELY AN AID IN LOCATING THE PARCEL(S) DESCRIBED IN THE ATTACHED DOCUMENT. IT IS NOT A PART OF THE WRITTEN DESCRIPTION THEREIN.

SHEET 1 OF 1

49-6

SCALE: N.T.S.

DRAWN BY: DA

4/21/97

SUBJECT: TYLER - CYPRESS INTERSECTION IMPROVEMENTS

14426