

When recorded mail to:

City Clerk's Office  
City of Riverside  
City Hall, 3900 Main Street  
Riverside, California 92522

**DOC # 2000-324373**

08/18/2000 08:00A Fee:NC

Page 1 of 5

Recorded in Official Records

County of Riverside

Gary L. Orso

Assessor, County Clerk & Recorder



**FREE RECORDING**

This instrument is for the benefit of the City of Riverside and is entitled to be recorded without fee (Government Code §6103)

M	S	U	PAGE	SIZE	DA	PCOR	NOCOR	SMF	MISC.	
	1		5							
								✓	LC	
A	R	L				COPY	LONG	REFUND	NCHG	EXAM

FOR RECORDER'S OFFICE USE ONLY

Project: Arlington Avenue Widening  
Murray St. to Neil St.  
A.P.N. 189-250-017

**D - 14601**

C  
LC

GRANT OF EASEMENT

**ROBERT MARK CIROCCO and JEANNETTE RENEE CIROCCO, husband and wife as joint tenants**, as Grantors, FOR VALUABLE CONSIDERATION, receipt of which is hereby acknowledged, do hereby grant to the CITY OF RIVERSIDE, a municipal corporation of the State of California, as Grantee, its successors and assigns, an easement and right-of-way for public street and highway purposes, together with all rights to construct and maintain utilities, sewers, drains and other improvements consistent with the use as a public street and highway, in, under, upon, over and along that certain real property as described in Exhibit "A" attached hereto and incorporated herein by this reference, located in the City of Riverside, County of Riverside, State of California.

Dated August 6, 2000

Robert Mark Cirocco  
**ROBERT MARK CIROCCO**

Jeannette Renee Cirocco  
**JEANNETTE RENEE CIROCCO**

14/11

**GENERAL ACKNOWLEDGEMENT**

State of California

County of \_\_\_\_\_ } ss

On \_\_\_\_\_, before me \_\_\_\_\_  
(date) (name)

a Notary Public in and for said State, personally appeared

\_\_\_\_\_  
Name(s) of Signer(s)

personally known to me - OR -  proved to me on the basis of satisfactory evidence to be the person(s) whose name(s) is/are subscribed to the within instrument and acknowledged to me that he/she/they executed the same in his/her/their authorized capacity(ies), and that by his/her/their signature(s) on the instrument the person(s), or the entity upon behalf of which the person(s) acted, executed the instrument.

WITNESS my hand and official seal.

\_\_\_\_\_  
Signature

**OPTIONAL SECTION**

**CAPACITY CLAIMED BY SIGNER**

- ( ) Attorney-in-fact
  - ( ) Corporate Officer(s)  
Title \_\_\_\_\_  
Title \_\_\_\_\_
  - ( ) Guardian/Conservator
  - ( ) Individual(s)
  - ( ) Trustee(s)
  - ( ) Other
- 
- ( ) Partner(s)  
( ) General  
( ) Limited

The party(ies) executing this document is/are representing:

\_\_\_\_\_  
\_\_\_\_\_  
\_\_\_\_\_

**CERTIFICATE OF ACCEPTANCE  
(Government Code Section 27281)**

THIS IS TO CERTIFY that the interest in real property conveyed by the within instrument to the City of Riverside, California, a municipal corporation, is hereby accepted by the undersigned officer on behalf of the City Council of said City pursuant to authority conferred by Resolution No. 18233 of said City Council adopted May 11, 1993, and the grantee consents to recordation thereof by its duly authorized officer.

Dated 8/15/00

APPROVED AS TO FORM  
[Signature] 8-10-00  
DEPUTY CITY ATTORNEY

**CITY OF RIVERSIDE**  
[Signature]  
Real Property Services Manager  
of the City of Riverside

CIROCCOGOE.DOC



2000-324373  
08/18/2000 08:08A  
2 of 5

14601

EXHIBIT "A"

That certain real property located in the City of Riverside, County of Riverside, State of California, described as follows:


The northerly 7.00 feet of the southerly 15.00 feet of Lot 27 of Gafford Gardens, as shown by map on file in Book 12, Page 97 of Maps, records of Riverside County, California; the northerly line of said northerly 7.00 feet being in a line which is parallel with and distant 40.00 feet northerly, as measured at right angles, from the centerline of Arlington Avenue as shown by said map;

EXCEPTING THEREFROM that portion of said Lot 27, conveyed to the City of Riverside by deed recorded October 21, 1943, in Book 601, Page 213 of Official Records of said Riverside County;

ALSO EXCEPTING THEREFROM that portion of said Lot 27, described in Grant Deed to William L. Dieterle, as Trustee under the Dieterle Family Trust, dated August 9, 1977, by document recorded November 19, 1997, as Instrument No. 425795 of Official Records of said Riverside County.

Area - 595 square feet, more or less.

This description was prepared by me or under my direction in conformance with the requirements of the Land Surveyors Act.

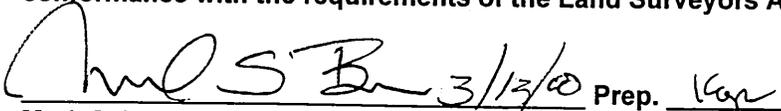  
Mark S. Brown, L.S. 5655      Date 3/13/00 Prep. Kap  
License Expires 9/30/03



CIROCCODESCR.DOC



2000-324373  
08/18/2000 08:08A  
3 of 5

CALIFORNIA ALL-PURPOSE ACKNOWLEDGMENT

No. 5907

State of California

County of Los Angeles


On Aug. 6, 2000 before me, Cynthia S. McKinley, Notary Public

DATE NAME, TITLE OF OFFICER - E.G., "JANE DOE, NOTARY PUBLIC"

personally appeared Jeanette Renee Cirocco, Robert Mark Cirocco

NAME(S) OF SIGNER(S)

personally known to me - OR -  proved to me on the basis of satisfactory evidence to be the person(s) whose name(s) is/are subscribed to the within instrument and acknowledged to me that he/she/they executed the same in his/her/their authorized capacity(ies), and that by his/her/their signature(s) on the instrument the person(s), or the entity upon behalf of which the person(s) acted, executed the instrument.

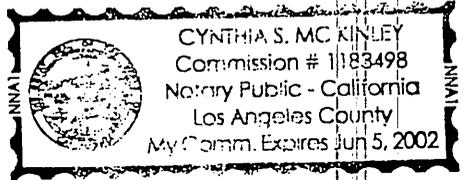

WITNESS my hand and official seal.

Cynthia S. McKinley  
SIGNATURE OF NOTARY

OPTIONAL

Though the data below is not required by law, it may prove valuable to persons relying on the document and could prevent fraudulent reattachment of this form.

CAPACITY CLAIMED BY SIGNER

- INDIVIDUAL
- CORPORATE OFFICER
- \_\_\_\_\_ TITLE(S)
- PARTNER(S)       LIMITED
- GENERAL
- ATTORNEY-IN-FACT
- TRUSTEE(S)
- GUARDIAN/CONSERVATOR
- OTHER: \_\_\_\_\_

DESCRIPTION OF ATTACHED DOCUMENT

Grant of Easement  
TITLE OR TYPE OF DOCUMENT


NUMBER OF PAGES

DATE OF DOCUMENT

SIGNER IS REPRESENTING:  
NAME OF PERSON(S) OR ENTITY(IES)

SIGNER(S) OTHER THAN NAMED ABOVE



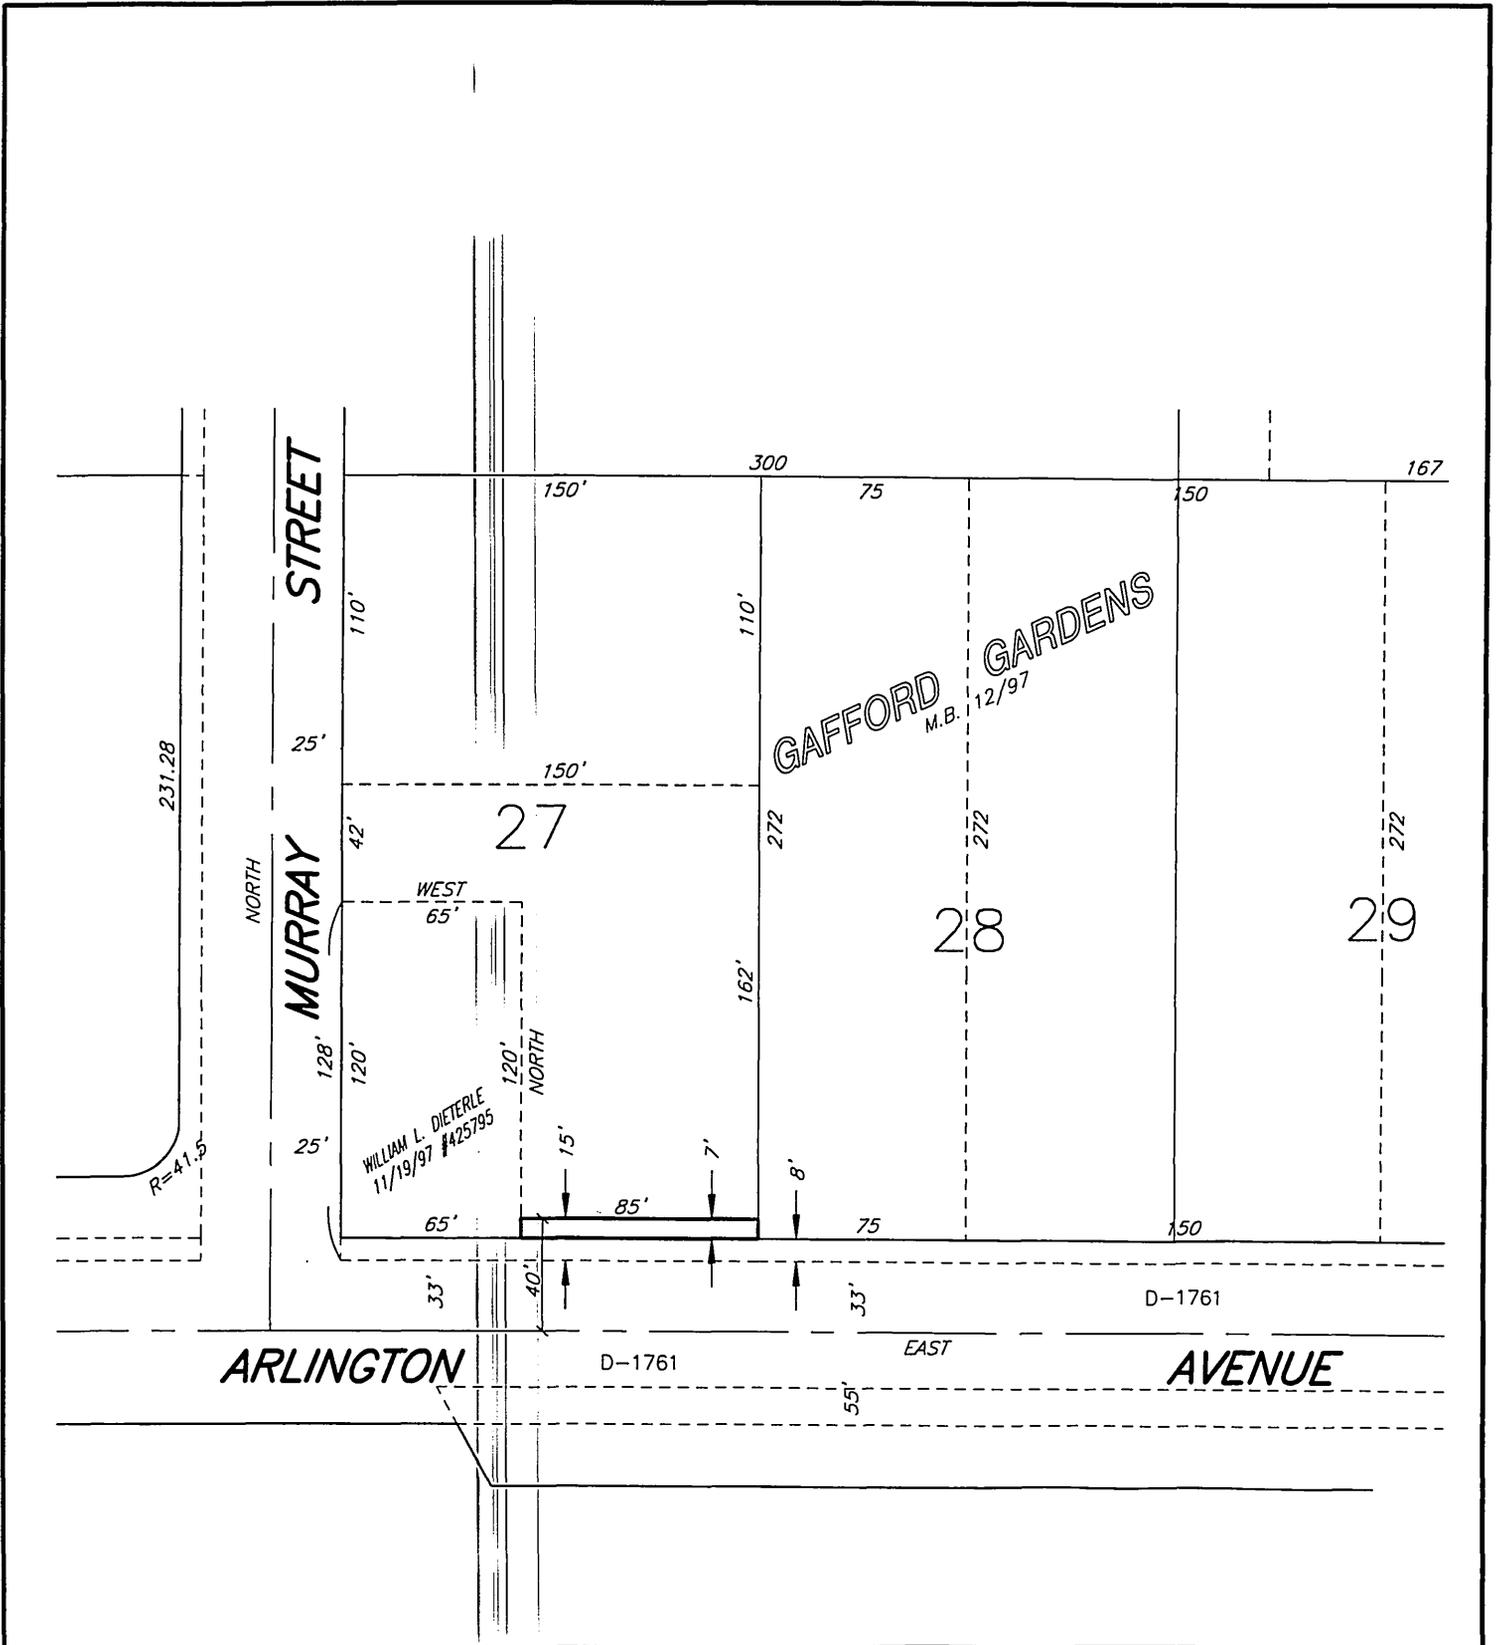

● CITY OF RIVERSIDE, CALIFORNIA ●

51-5

THIS PLAT IS SOLELY AN AID IN LOCATING THE PARCEL(S) DESCRIBED IN THE ATTACHED DOCUMENT. IT IS NOT A PART OF THE WRITTEN DESCRIPTION THEREIN.

SHEET 1 OF 1

69-6

SCALE: N.T.S.

DRAWN BY: Kgs DATE: 9/8/99

SUBJECT: 6946 OROZCO - QCD



2000-324373  
08/18/2000 08:00A  
4 of 5

14601