



When recorded mail to:

City Clerk's Office  
City of Riverside  
City Hall, 3900 Main Street  
Riverside, California 92522

FREE RECORDING

This instrument is for the benefit of the City of Riverside and is entitled to be recorded without fee (Government Code §6103)

2135482-7

Project: Rancho La Sierra  
APN: 154-020-086

M	S	U	PAGE	SIZE	DA	PCOR	NOCOR	SMF	MISC.
	1		5						
A	R	L			COPY	LONG	REFUND	NCHG	EXAM

FOR RECORDER'S OFFICE USE ONLY

D -



EASEMENT

MERIDIAN LIMITED LIABILITY COMPANY, an Arizona Limited Liability Company, as Grantor, FOR VALUABLE CONSIDERATION, receipt of which is hereby acknowledged, does hereby grant to the to the CITY OF RIVERSIDE, a municipal corporation of the State of California, as Grantee, its successors and assigns, an easement and right-of-way for the construction, reconstruction, maintenance, operation, inspection, repair, replacement, relocation, renewal and removal of ELECTRIC ENERGY DISTRIBUTION AND TELECOMMUNICATION FACILITIES, together with all necessary appurtenances, in, under, upon, over and along that certain real property described in EXHIBIT A attached hereto and incorporated herein by this reference, located in the City of Riverside, County of Riverside, State of California.

TOGETHER WITH the right to clear and keep clear said easement and right-of-way from any structures or trees, to enter upon and to pass and repass over and along said real property, and to deposit tools, implements and other material thereon by Grantee, its officers, agents and employees and by persons under contract with said Grantee and

their officers, agents and employees, whenever and wherever necessary for the purpose of constructing, reconstructing, maintaining, operating, inspecting, repairing, replacing, relocating, renewing and removing said ELECTRIC ENERGY DISTRIBUTION AND TELECOMMUNICATION FACILITIES.

Dated 5.17.06

**MERIDIAN LIMITED LIABILITY COMPANY,**  
an Arizona Limited Liability Company

By: \_\_\_\_\_

By: 

Print Name: \_\_\_\_\_

Print Name: William L. Davis

Title: \_\_\_\_\_

Title: Managing Member

**GENERAL ACKNOWLEDGEMENT**

State of California }  
County of Los Angeles } SS

On May 17, 2006, before me Linda Medina  
(date) (name)

a Notary Public in and for said State, personally appeared  
William L. Davis  
Name(s) of Signer(s)

personally known to me - OR -  proved to me on the basis of satisfactory evidence to be the person(s) whose name(s) is/are subscribed to the within instrument and acknowledged to me that he/she/they executed the same in his/her/their authorized capacity(ies), and that by his/her/their signature(s) on the instrument the person(s); or the entity upon behalf of which the person(s) acted, executed the instrument.



WITNESS my hand and official seal.

Linda Medina  
Signature

**OPTIONAL SECTION**

**CAPACITY CLAIMED BY SIGNER**

( ) Attorney-in-fact  
( ) Corporate Officer(s)

Title \_\_\_\_\_  
Title \_\_\_\_\_

( ) Guardian/Conservator  
( ) Individual(s)  
( ) Trustee(s)

( ) Other  
\_\_\_\_\_  
\_\_\_\_\_

( ) Partner(s)  
( ) General  
( ) Limited

The party(ies) executing this document is/are representing:  
\_\_\_\_\_  
\_\_\_\_\_  
\_\_\_\_\_

**CERTIFICATE OF ACCEPTANCE  
(Government Code Section §27281)**

THIS IS TO CERTIFY that the interest in real property conveyed by the within instrument to the City of Riverside, California, a municipal corporation, is hereby accepted by the undersigned officer on behalf of the City Council of said City pursuant to authority conferred by Resolution No. 21027 of said City Council adopted September 6, 2005 and the grantee consents to recordation thereof by its duly authorized officer.

DATED 5/24/06

**CITY OF RIVERSIDE**

By: Amelia M. Valencia

Title: Real Property Mgr.

**APPROVED AS TO FORM**  
[Signature]  
**SUPERVISING DEPUTY CITY ATTORNEY**


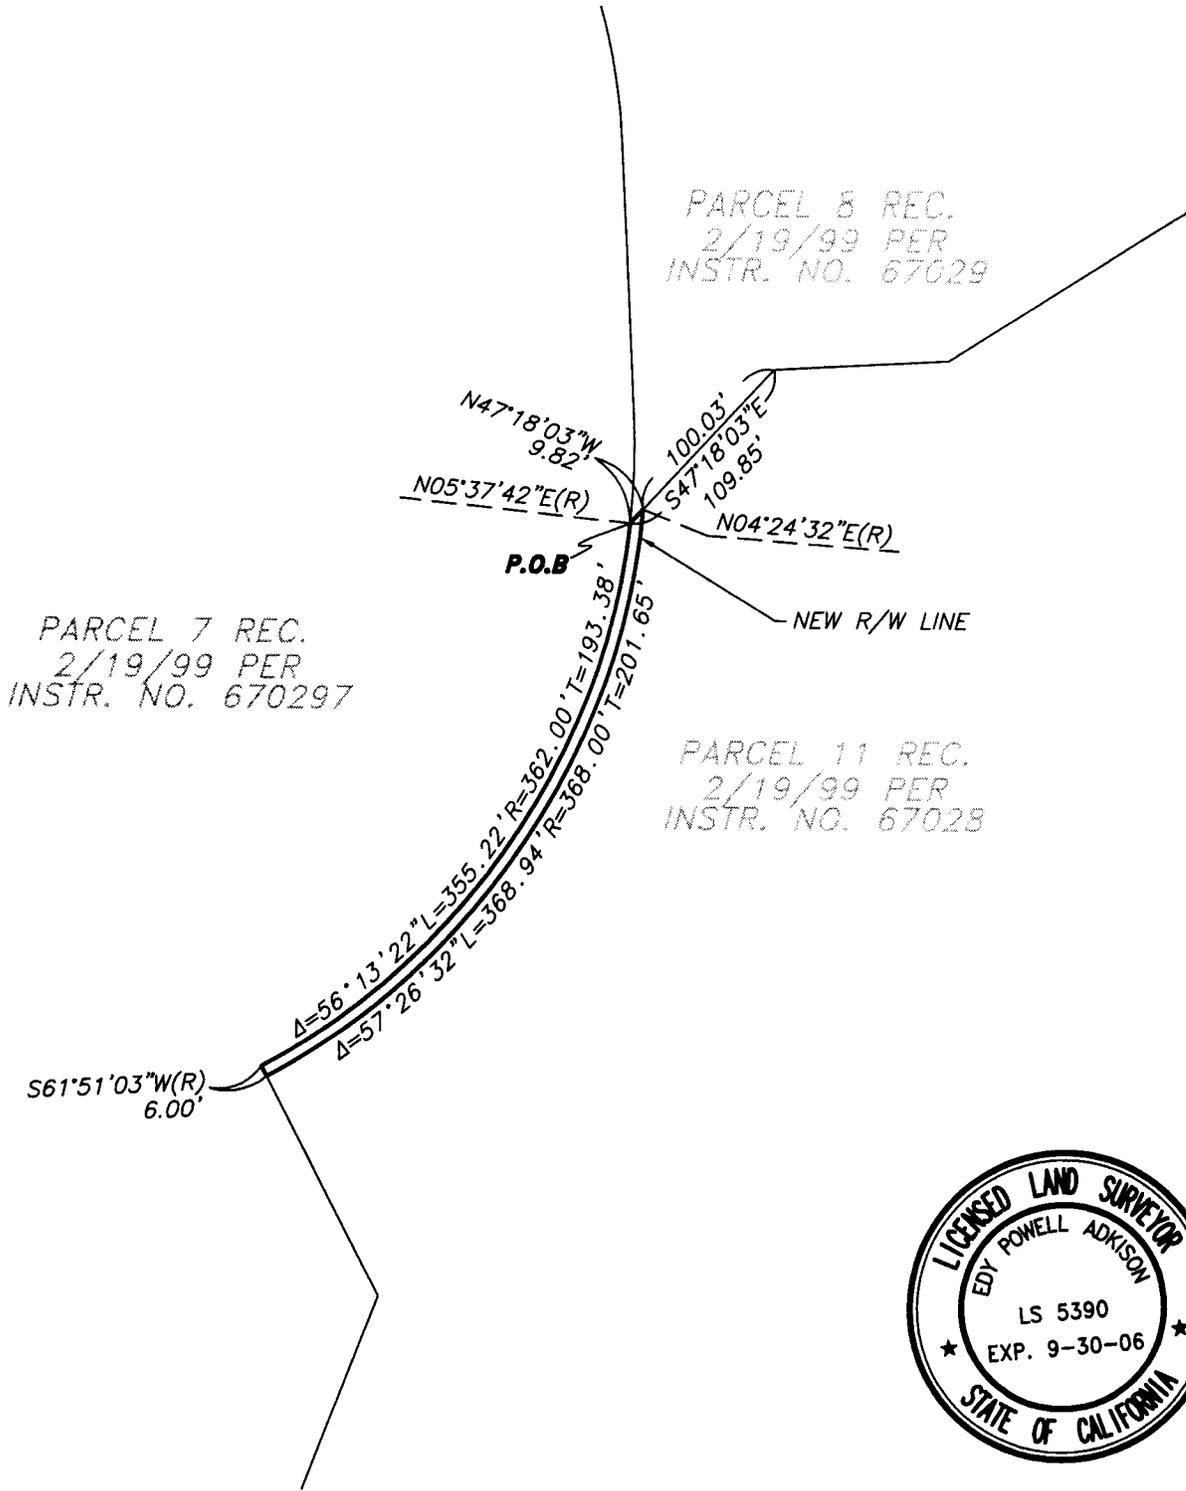


EXHIBIT "B"

PORTION OF PARCEL 11

LL-015-989


RECORDED 2/19/99 AS INSTRUMENT NO. 67028  
OFFICIAL RECORDS OF RIVERSIDE COUNTY, CALIFORNIA.

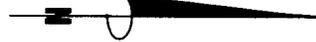

PARCEL 8 REC.  
2/19/99 PER  
INSTR. NO. 67029

PARCEL 7 REC.  
2/19/99 PER  
INSTR. NO. 670297

PARCEL 11 REC.  
2/19/99 PER  
INSTR. NO. 67028

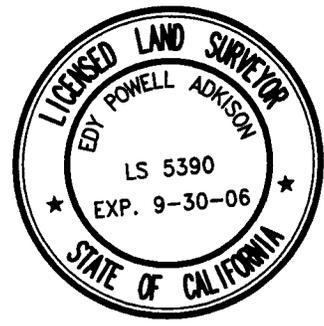

33-8

u:\Drawing\Rancho\exhibits\Street Ded\Std04.dwg Mar 09, 2006 - 9:39am

PLAT PREPARED BY: <b>adkan ENGINEERS</b> Civil Engineering · Surveying · Planning 6820 Airport Drive, Riverside, CA 92504 Tel:(951) 688-0241 · Fax:(951) 688-0599	SCALE: 1"=100'	JOB NO. 4725	DATE: 01/06	CLIENT: RANCHO LA SIERRA
	APPROVED BY:  EDY P. ADKISON L.S. 5390		A PORTION OF LL-015-989 RANCHO LA SIERRA	