

PLAN AND PROFILES
OF THE PROPOSED STREET IMPROVEMENT OF
MERRILL AVENUE


BETWEEN BROCKTON AVENUE AND MAGNOLIA AVENUE

ENGINEERING DEPARTMENT CITY OF RIVERSIDE JANUARY 1935

FIELD BOOK 295 PAGES 65 TO 70

Paving Constructed by Street Dept. 1935 WPA Labor

ELEVATIONS SHOWN HEREON ARE U.S.G.S. DATUM WHICH IS THE OFFICIAL CITY DATUM PLANE AS ESTABLISHED BY ORD. NO. 551 N.S.

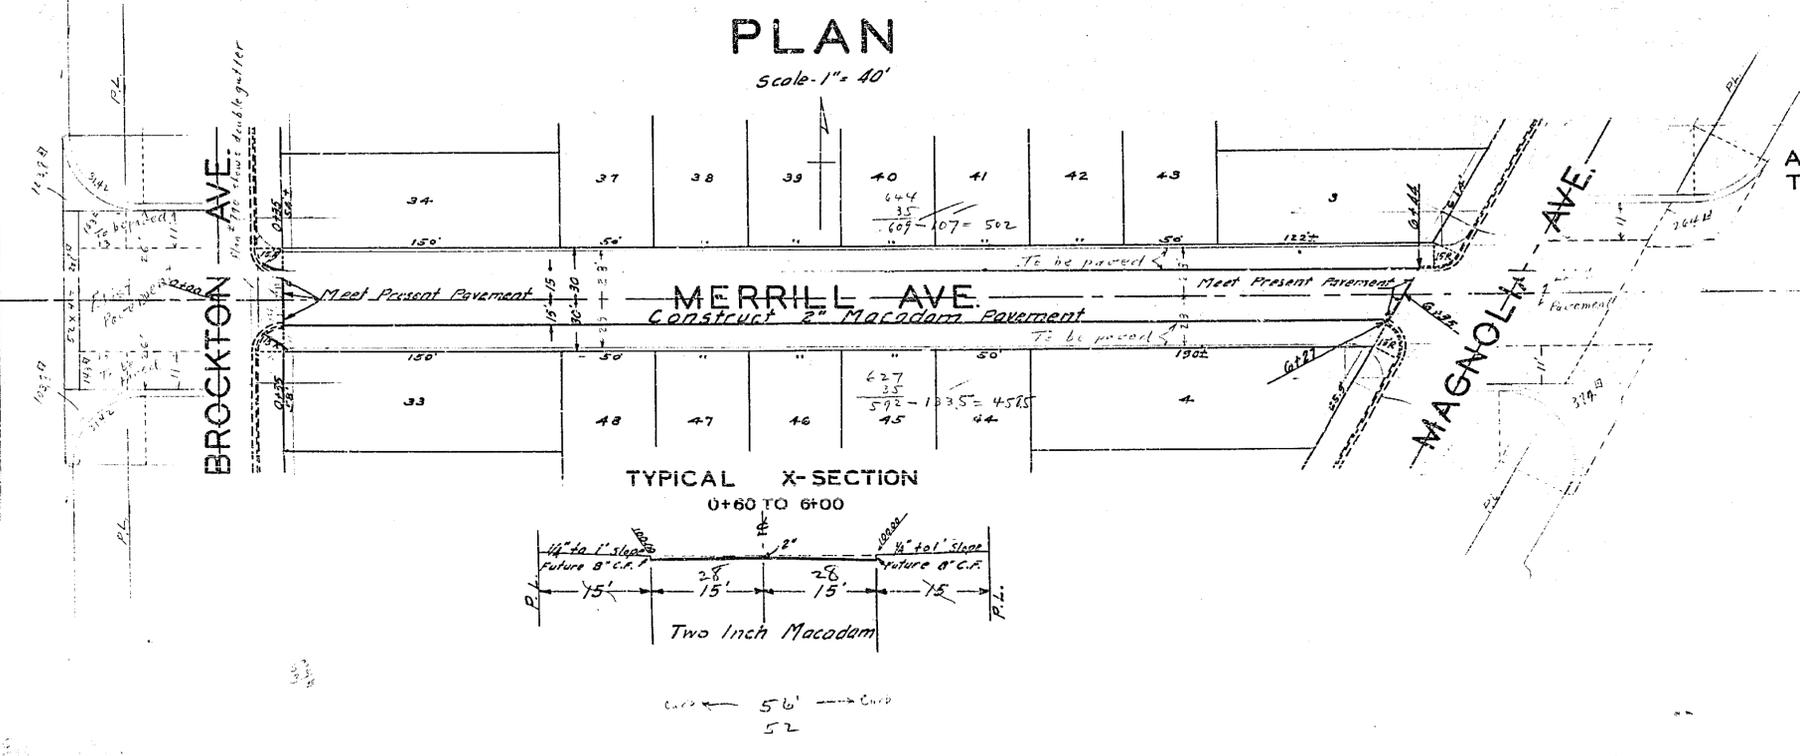

APPROVED AND ADOPTED BY THE MAYOR AND COUNCIL OF THE CITY OF RIVERSIDE THIS 14TH DAY OF AUGUST, 1935

Stanley
CITY CLERK, CITY OF RIVERSIDE.

644

Map # 644