


VICINITY MAP

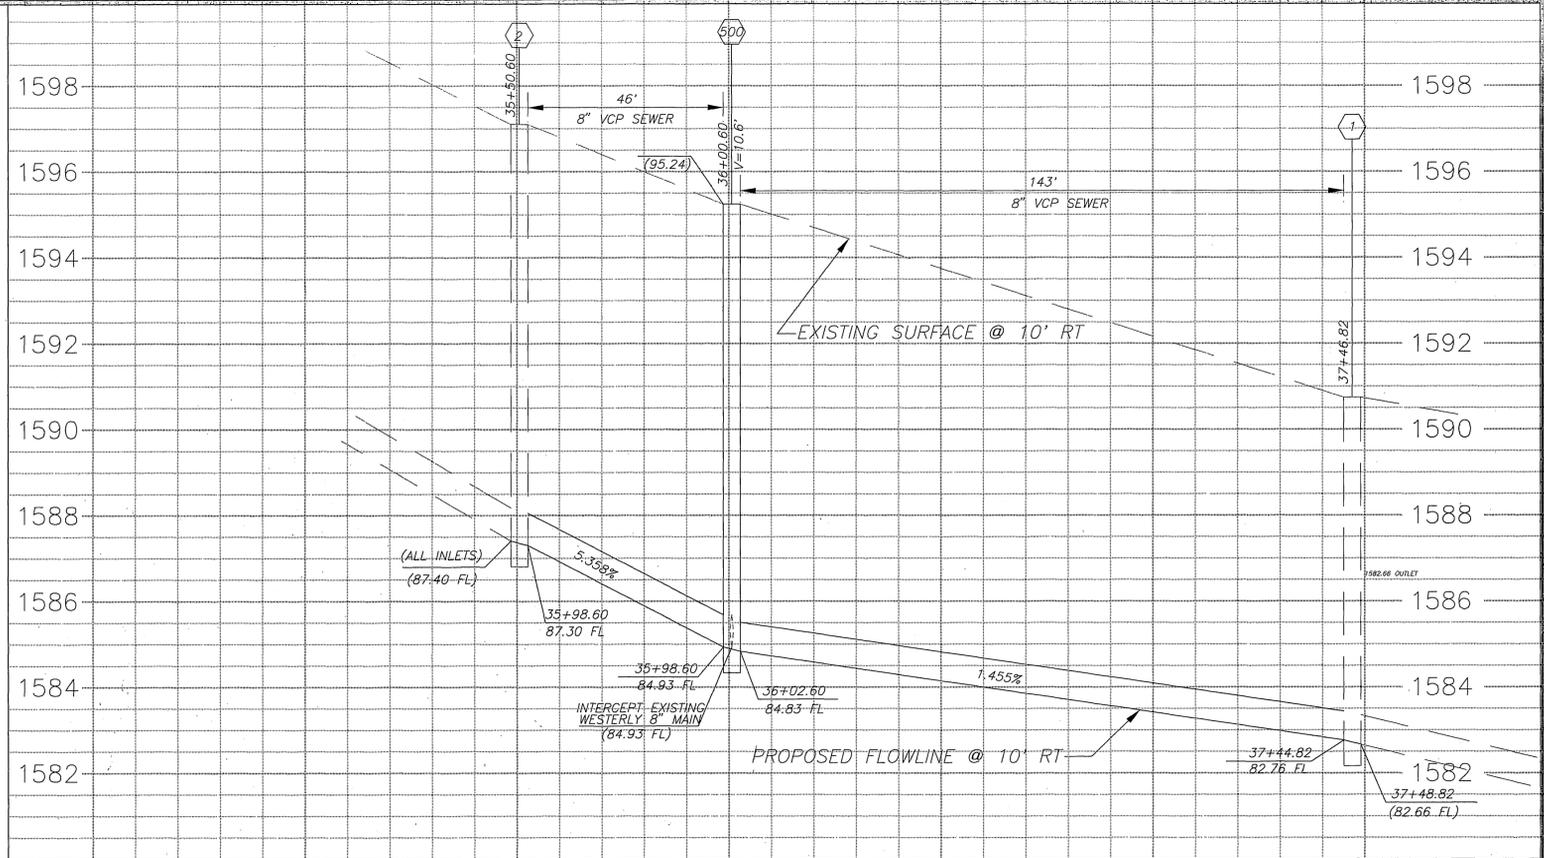


GENERAL CONSTRUCTION NOTES:

- 1 EXISTING UTILITIES SHOWN ON THE PLAN, ARE PLOTTED FROM UTILITY RECORDS. THE CONTRACTOR IS REQUIRED TO TAKE DUE PRECAUTIONARY MEASURES TO LOCATE AND PROTECT ALL UTILITIES WHETHER OR NOT SHOWN ON THIS PLAN.
- 2 PRIME CONTRACTORS BIDDING THIS WORK SHALL HAVE A CLASS "A", "C-34", OR A "C-42" LICENSE.
- 3 ALL ELEVATIONS SHOWN ON THE PLANS SHALL BE STAKED IN THE FIELD.
- 4 CONSTRUCTION SHALL BE IN ACCORDANCE WITH THE CITY OF RIVERSIDE STANDARD DRAWINGS AND STANDARD SPECIFICATIONS FOR PUBLIC WORKS CONSTRUCTION, 1991 EDITION.
- 5 CONFLICTING UTILITIES IN THE CONSTRUCTION AREA SHALL BE RELOCATED OR ABANDONED.
- 6 ARROWS ON PLAN SHOW DIRECTION OF EXISTING SEWAGE FLOW.


CONSTRUCTION NOTES AND LEGEND:

- NUMBERS ABOVE 100 IN A HEXAGON ON THE PLAN REFER TO THE RESPECTIVE STANDARD DRAWING AND SHALL BE CONSTRUCTED ACCORDINGLY, UNLESS MODIFICATIONS ARE NOTED ON THE PLAN. ANY NUMBER SHOWN BELOW THE STANDARD DRAWING NUMBER INDICATES THE SPECIFIC ALTERNATE TO BE CONSTRUCTED.
- PROTECT IN PLACE.
- MODIFY MANHOLE. CONSTRUCT INLET AND RECHANNEL BOTTOM.
- MODIFY MANHOLE. CONSTRUCT NEW OUTLET AND PLUG EXISTING OUTLET. RECHANNEL BOTTOM.
- ABANDON EXISTING SEWER PUMP STATION (C/R PLANS S-1486, SH. 8 OF 8). ALL EQUIPMENT AND FACILITIES ARE TO BE RETURNED TO THE SEWAGE TREATMENT PLANT AT 5950 ACORN ST. CONTACT SAM ELMORE, SENIOR MAINTENANCE MECHANIC, AT 351-6140 TO ARRANGE DELIVERY. EQUIPMENT TO BE RETURNED INCLUDES ALL PUMPS, VALVES, CONTROLLERS, FENCING, HOSES, SWITCHES, CABLES, AND VAULT COVERS. CONCRETE PAD AND VAULTS ARE TO BE ABANDONED PER STANDARD SPECIFICATIONS FOR PUBLIC WORKS CONSTRUCTION.
- C/R SEWER MANHOLE. CONTRACTOR TO POTHOLE EXISTING SEWER MAIN PRIOR TO THE ISSUANCE OF GRADE SHEETS.

IMPORTANT NOTICE
 Section 4216/4217 of the Government Code requires a Dig Alert Identification Number to be issued before a "Permit to Excavate" will be valid. For your Dig Alert I.D. Number call Underground Service Alert TOLL FREE 1-800-422-4133 Two working days before you dig.

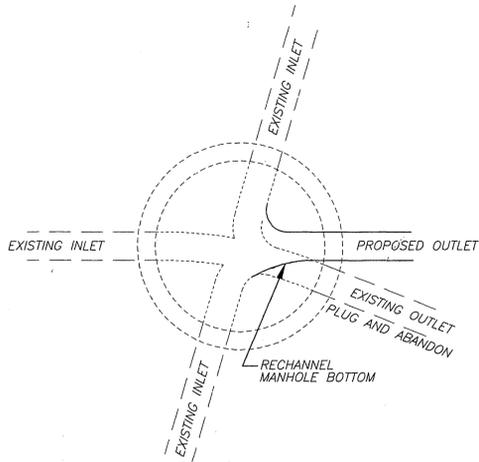

MANHOLE DETAIL
 STATION 35+50.60

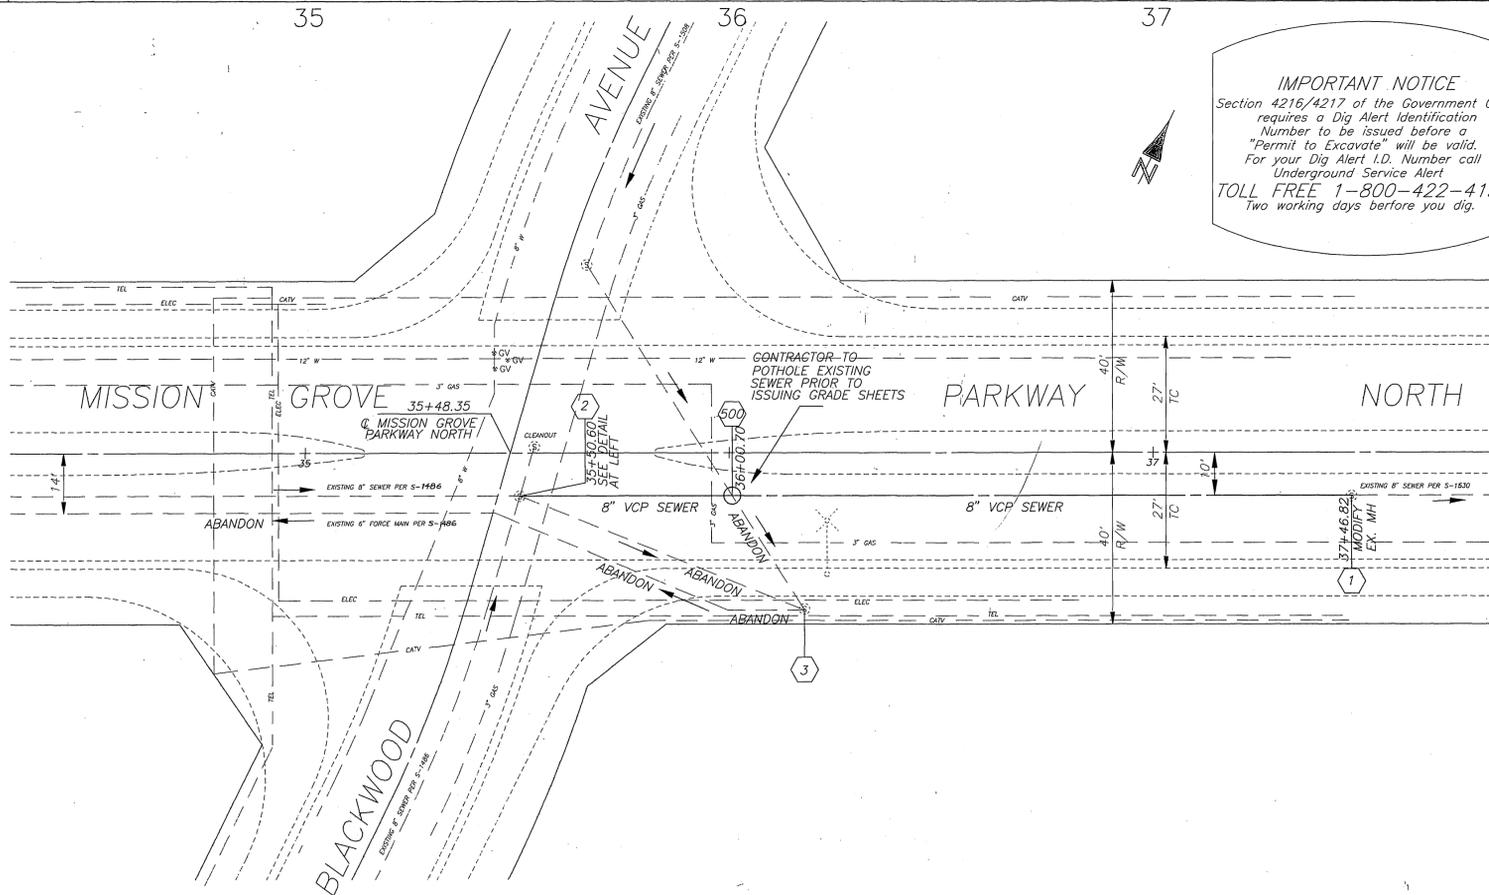

BENCHMARK
 CITY OF RIVERSIDE B.M. FB-E P.K. NAIL AND CITY TAG TOP OF LARGE ROCK 70' S'LY OF ALESSANDRO BLVD. AND 0.60 MILE S'LY OF VIA VISTA DR. NEAR P.P. 775963-H.
 ELEVATION 1502.195'



ENGINEER IN RESPONSIBLE CHARGE
 BEN URQUIZA
 R.C.E. No. 33657 expires 6/30/94
 DATE Dec. 7, 1992

MARK	REVISIONS	APPR.	DATE

**CITY OF RIVERSIDE, CALIFORNIA
 PUBLIC WORKS DEPARTMENT**
 APPROVED BY: [Signature] DATE: 11/1/93
 DEPUTY P.W. DIRECTOR
 CHIEF P.W. INSPECTOR
 TRAFFIC DIVISION SURVEYOR
 PARKS DEPARTMENT
 SEWERAGE SYSTEMS

**MISSION GROVE/
 BLACKWOOD PUMP STA. ABANDONMENT**
 HORIZ. SCALE: 1" = 20' VERT. SCALE: 1" = 2'

ACCT. NO. 32-577-541
 S-1647
 SHEET 1 OF 1
 FILE NO.