
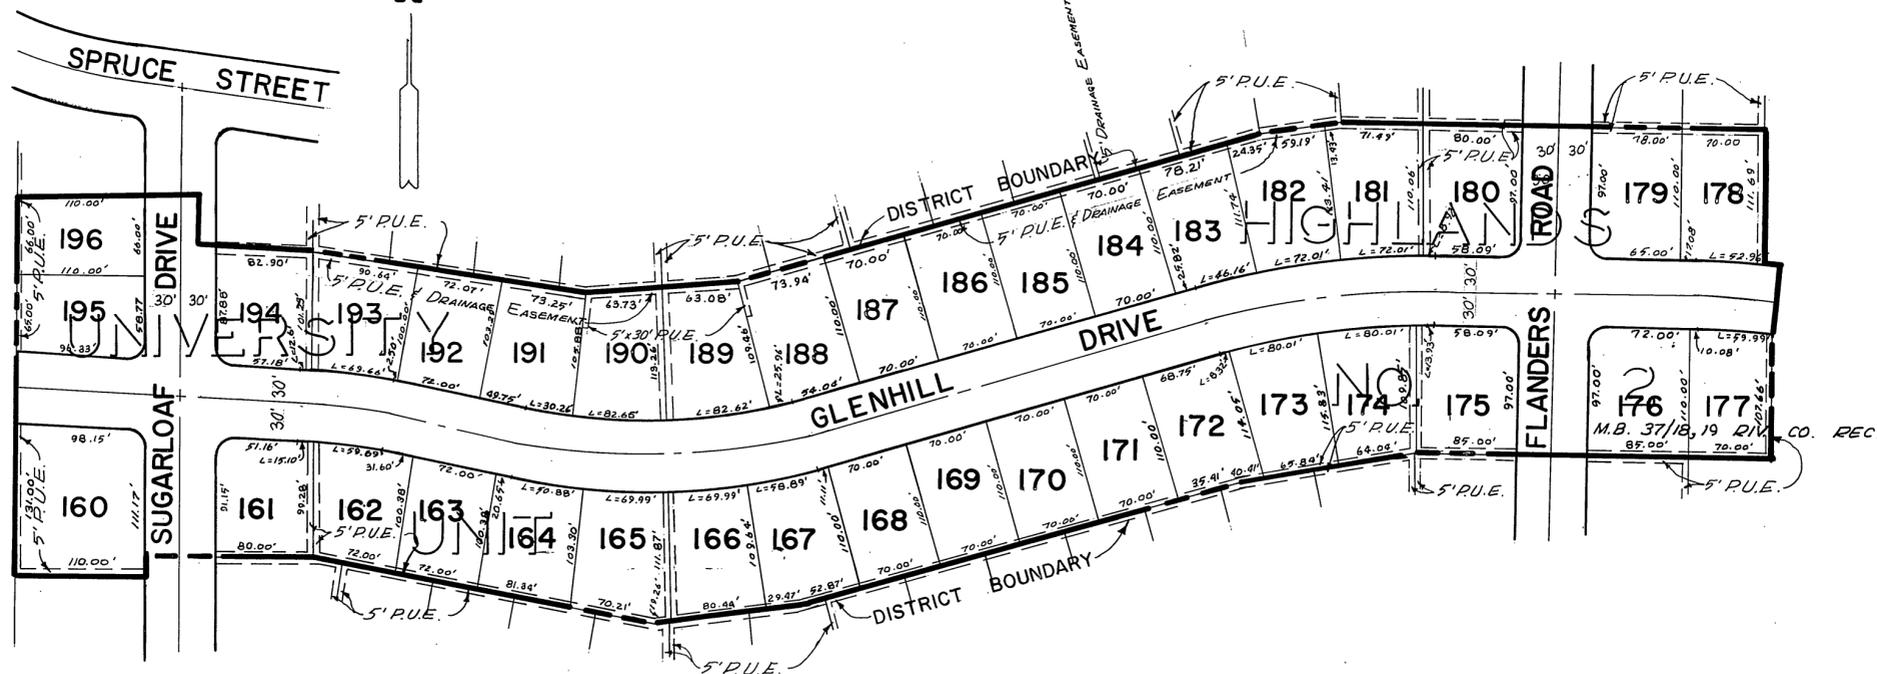


SCALE: N 1" = 100'

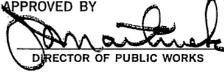

MAP SHOWING THE LANDS INCLUDED WITHIN THE ASSESSMENT DISTRICT TO BE BENEFITED BY THE INSTALLATION OF A SANITARY SEWER SYSTEM.

REVISIONS			CITY OF RIVERSIDE, CALIFORNIA DEPARTMENT OF PUBLIC WORKS	
MARK	DATE	DESCRIPTION		
			GLENHILL DRIVE SANITARY SEWER DISTRICT	
DESIGNED BY	SUBMITTED BY	APPROVED BY	PROJ. NO. 6054	
DRAWN BY	PARK DEPT.	TRAFFIC DIV.	 DIRECTOR OF PUBLIC WORKS	
CHECKED BY	RECOMMENDED BY			
		ASSISTANT CITY ENGINEER	DATE	7-19-65
			S-598A	
			SHEET 1 OF 1	