
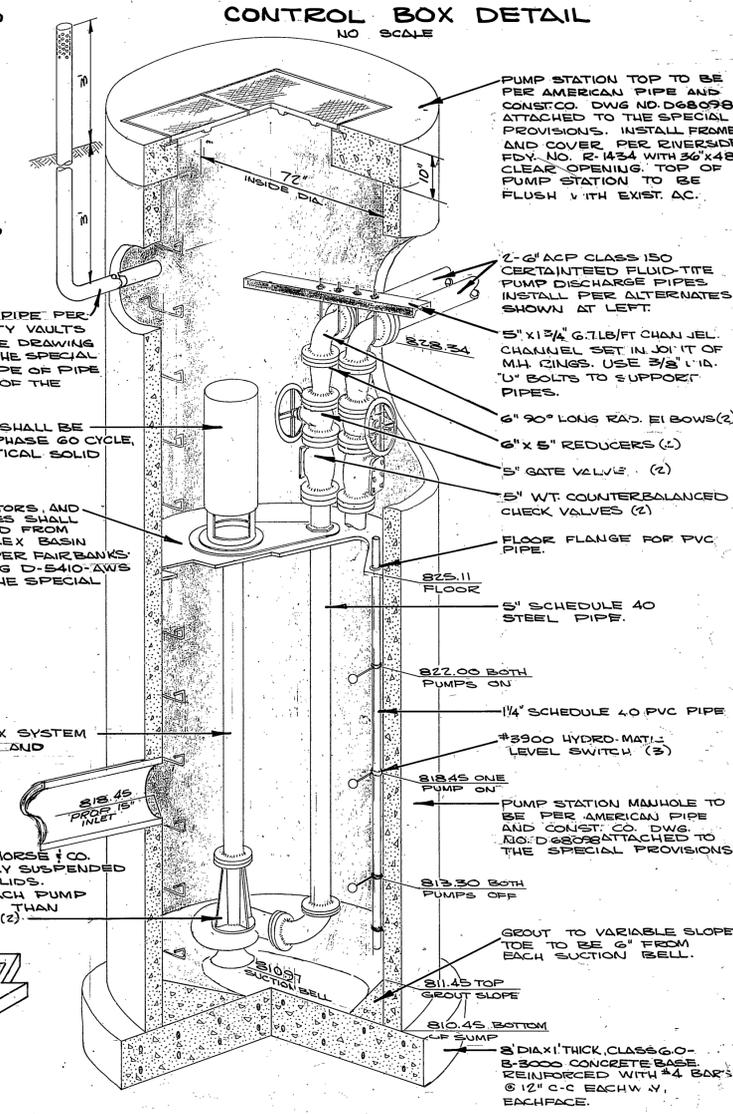


R	Δ	L	T	
(A)	100	21° 33' 55"	37.64'	19.05'
(B)	60	76° 30' 24"	20.12'	47.31'

- GENERAL NOTES**
- ALL 15" PIPE SHALL BE INSTALLED PER PIPE ALTERNATE SCHEDULE AND TYPICAL TRENCH SECTION IN THIS SHEET AND PER STD. 452.
  - PIPE INSTALLATION SHALL INCLUDE CONNECTION OF ANY SIDE DRAINS TO NEW PIPE.
  - EXISTING STORM DRAINS, TO BE ABANDONED, SHALL BE PLUGGED WITH CONCRETE WHERE CUT DURING CONSTRUCTION.
  - UTILITIES HAVE BEEN PLOTTED FROM AVAILABLE RECORDS. UTILITY COMPANIES ARE TO BE CONTACTED AT LEAST 48 HOURS PRIOR TO TRENCHING NEAR THEIR FACILITIES.
  - ANY CURBS OR OTHER IMPROVEMENTS DAMAGED BY CONSTRUCTION SHALL BE REPLACED IN KIND.
  - WHERE A TRADENAME OR BRAND IS SPECIFIED, OR APPROVED EQUAL APPLIES.
  - IF ABANDONED 10" WATER LINE IS IN CONFLICT WITH TRENCHING, CONTRACTOR SHALL REMOVE IT AS PART OF TRENCH EXCAVATION.

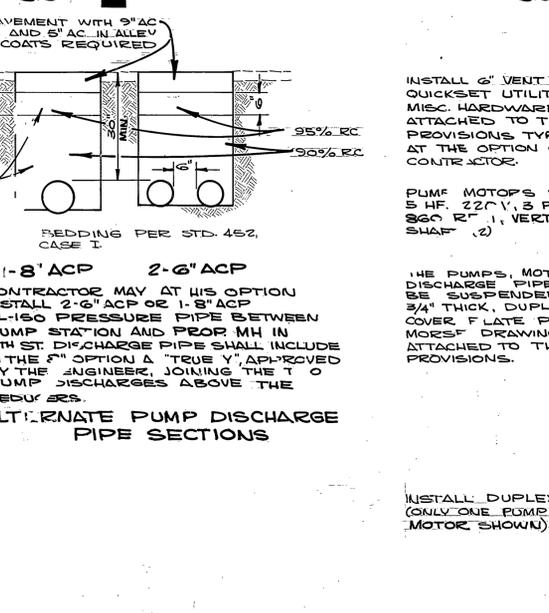

CHANGES PER ADDENDUM NO. 1, 2, 100

DESIGNED BY BE DRAWN BY TO CHECKED BY

CITY OF RIVERSIDE, CALIFORNIA  
DEPARTMENT OF PUBLIC WORKS

APPROVED BY  
DATE: 10/70

14th ST. STORM DRAIN  
BETWEEN MARKET STREET  
AND MAIN STREET

PROJECT NO. 438  
**D-198**  
SHEET 1 OF 1

HORIZ. SCALE: 1" = 40' VERT. SCALE: 1" = 4' FILE NO.