


CURVE DATA

DELTA	RADIUS	LENGTH	TANGENT
A 36° 28' 00"	30'	12.07'	9.81'
B 00° 32' 30"	985'	9.31'	4.66'
C 33° 05' 29"	985'	563.89'	292.63'
D 45° 00' 00"	30'	70.69'	37.28'

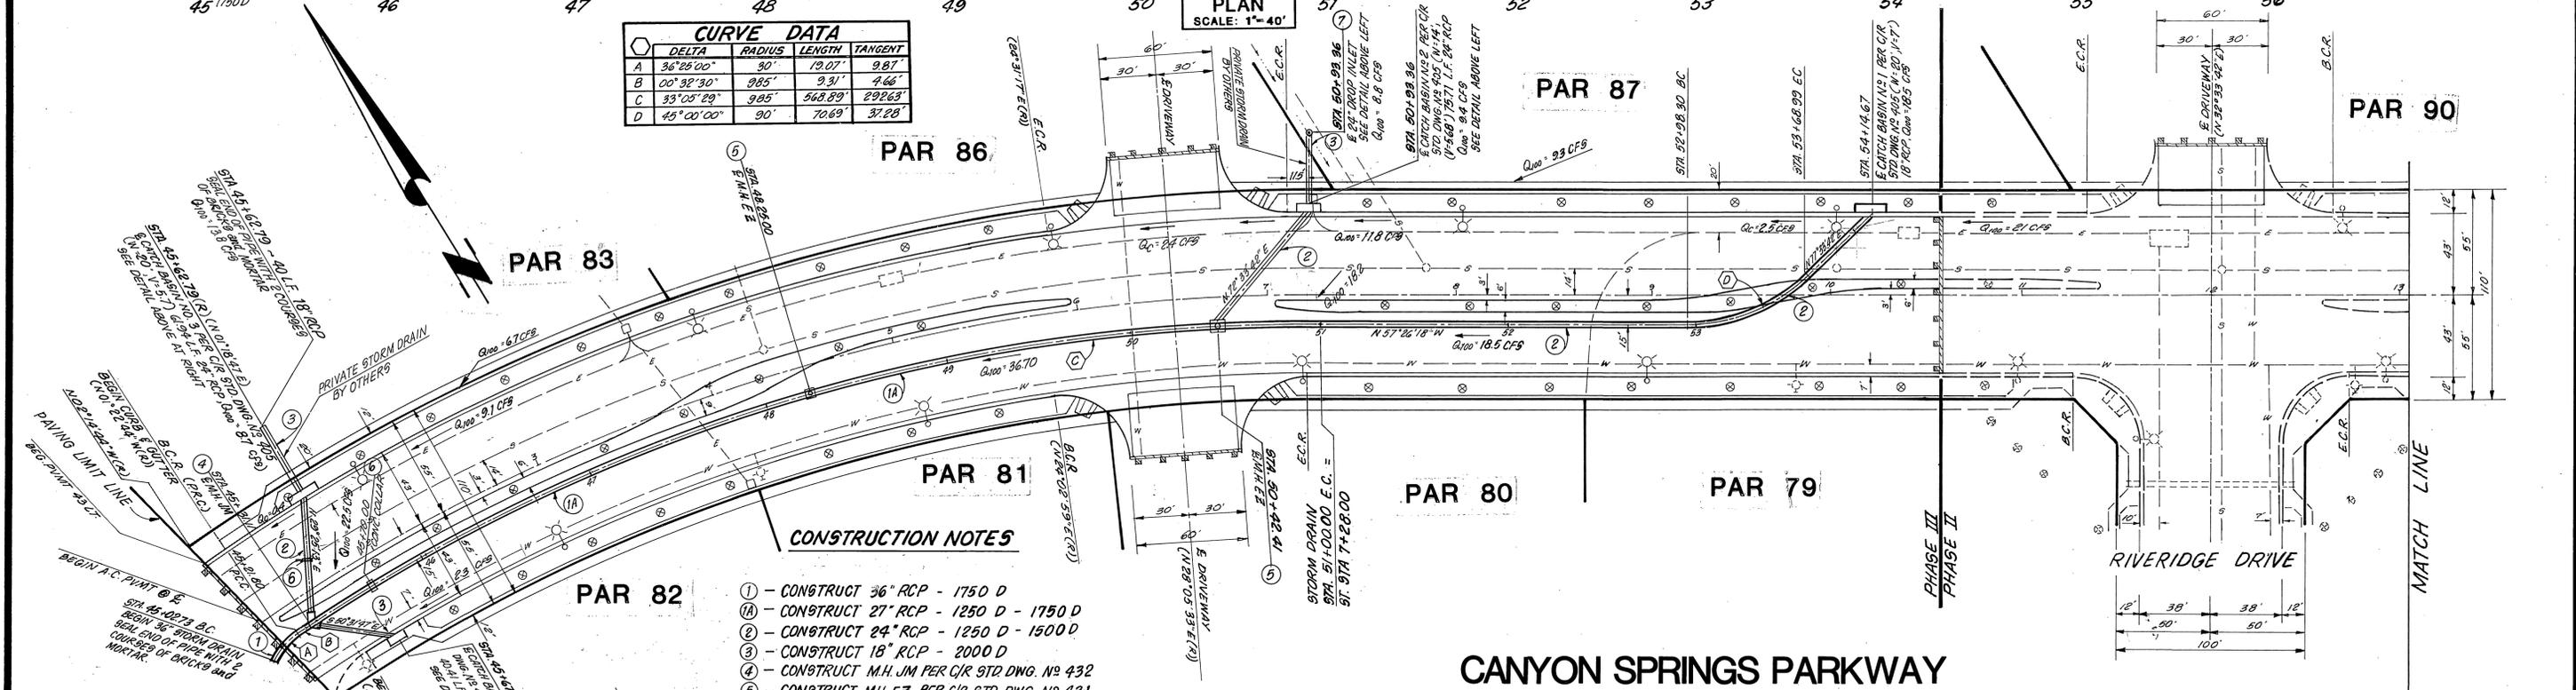

BENCH MARK: RIV. CO. B. BRASS DISC MARKED M-64-69 IN THE CENTER OF A 8" x 16" HDWL @ THE S.W. CORNER OF HWY. 60 & DAY ST. 53' WEST OF DAY ST. & 23' S.E. OF N.E. CORNER OF A C.S.D.H. R/W FENCE. ELEVATION = 1612.241

Greiner
 Greiner Engineering of California
 2225 Canyon Crest Drive
 Bldg. 200, Suite 253
 Riverside, California 92507
 (714) 351-8328
 (714) 788-7748
 A Greiner Engineering, Inc. Company

PLANS PREPARED UNDER THE DIRECTION OF:
Robert W. Harkness R.C.E. NO. 33747 DATE 11-3-86

CITY OF RIVERSIDE
PUBLIC WORKS DEPARTMENT

APPROVED BY: *William D. Gardner*
 PUBLIC WORKS DIRECTOR

DATE 12-16-86

CANYON SPRINGS ASSESSMENT DISTRICT
 CONSTRUCTION PHASE III
 STORM DRAIN PLANS
 PARCEL MAP NO. 19617
 STAGE 1 CANYON SPRINGS PKWY.
 STA. 44 + 62.73 TO STA. 54 + 14.67

HORIZ. SCALE: 1" = 40' VERT. SCALE: 1" = 4'

INDEXED BY CP. ACCOUNT NO. **D-505** SHEET **2** OF **2**