


**GENERAL NOTES:**

- 1). CONSTRUCTION SHALL BE IN ACCORDANCE WITH THE CITY OF RIVERSIDE STANDARD DRAWINGS AND STANDARD SPECIFICATIONS FOR PUBLIC WORKS CONSTRUCTION, 2009 EDITION.
- 2). REPAIR LOCATIONS SHOWN ON THE PLAN ARE APPROXIMATE. REPAIR LOCATIONS WILL BE MARKED BY THE ENGINEER PRIOR TO WORK BEGINNING. ADDITIONAL REPAIR LOCATIONS ALONG THE EXISTING CHANNEL, NOT SHOWN ON THE PLAN MAY BE MARKED BY THE ENGINEER.
- 3). PRIME CONTRACTOR BIDDING THIS WORK SHALL HAVE A CLASS "A" OR A "CB" LICENSE.
- 4). EXISTING VEGETATION (I.E OLEANDER BUSHES) ADJACENT TO THE AREAS OF CHANNEL TO BE REPAIRED SHALL BE REMOVED TO 1 FOOT BELOW GRADE.
- 5). ROOTS IN AREAS TO BE REPAIRED SHALL BE REMOVED TO GRADE. GROUND SURFACE SHALL BE GRADED SMOOTH FOR PLACEMENT OF THE CONCRETE.

# RIVERSIDE CALIFORNIA



## PUBLIC WORKS DEPARTMENT STORM DRAIN CHANNEL REPAIRS

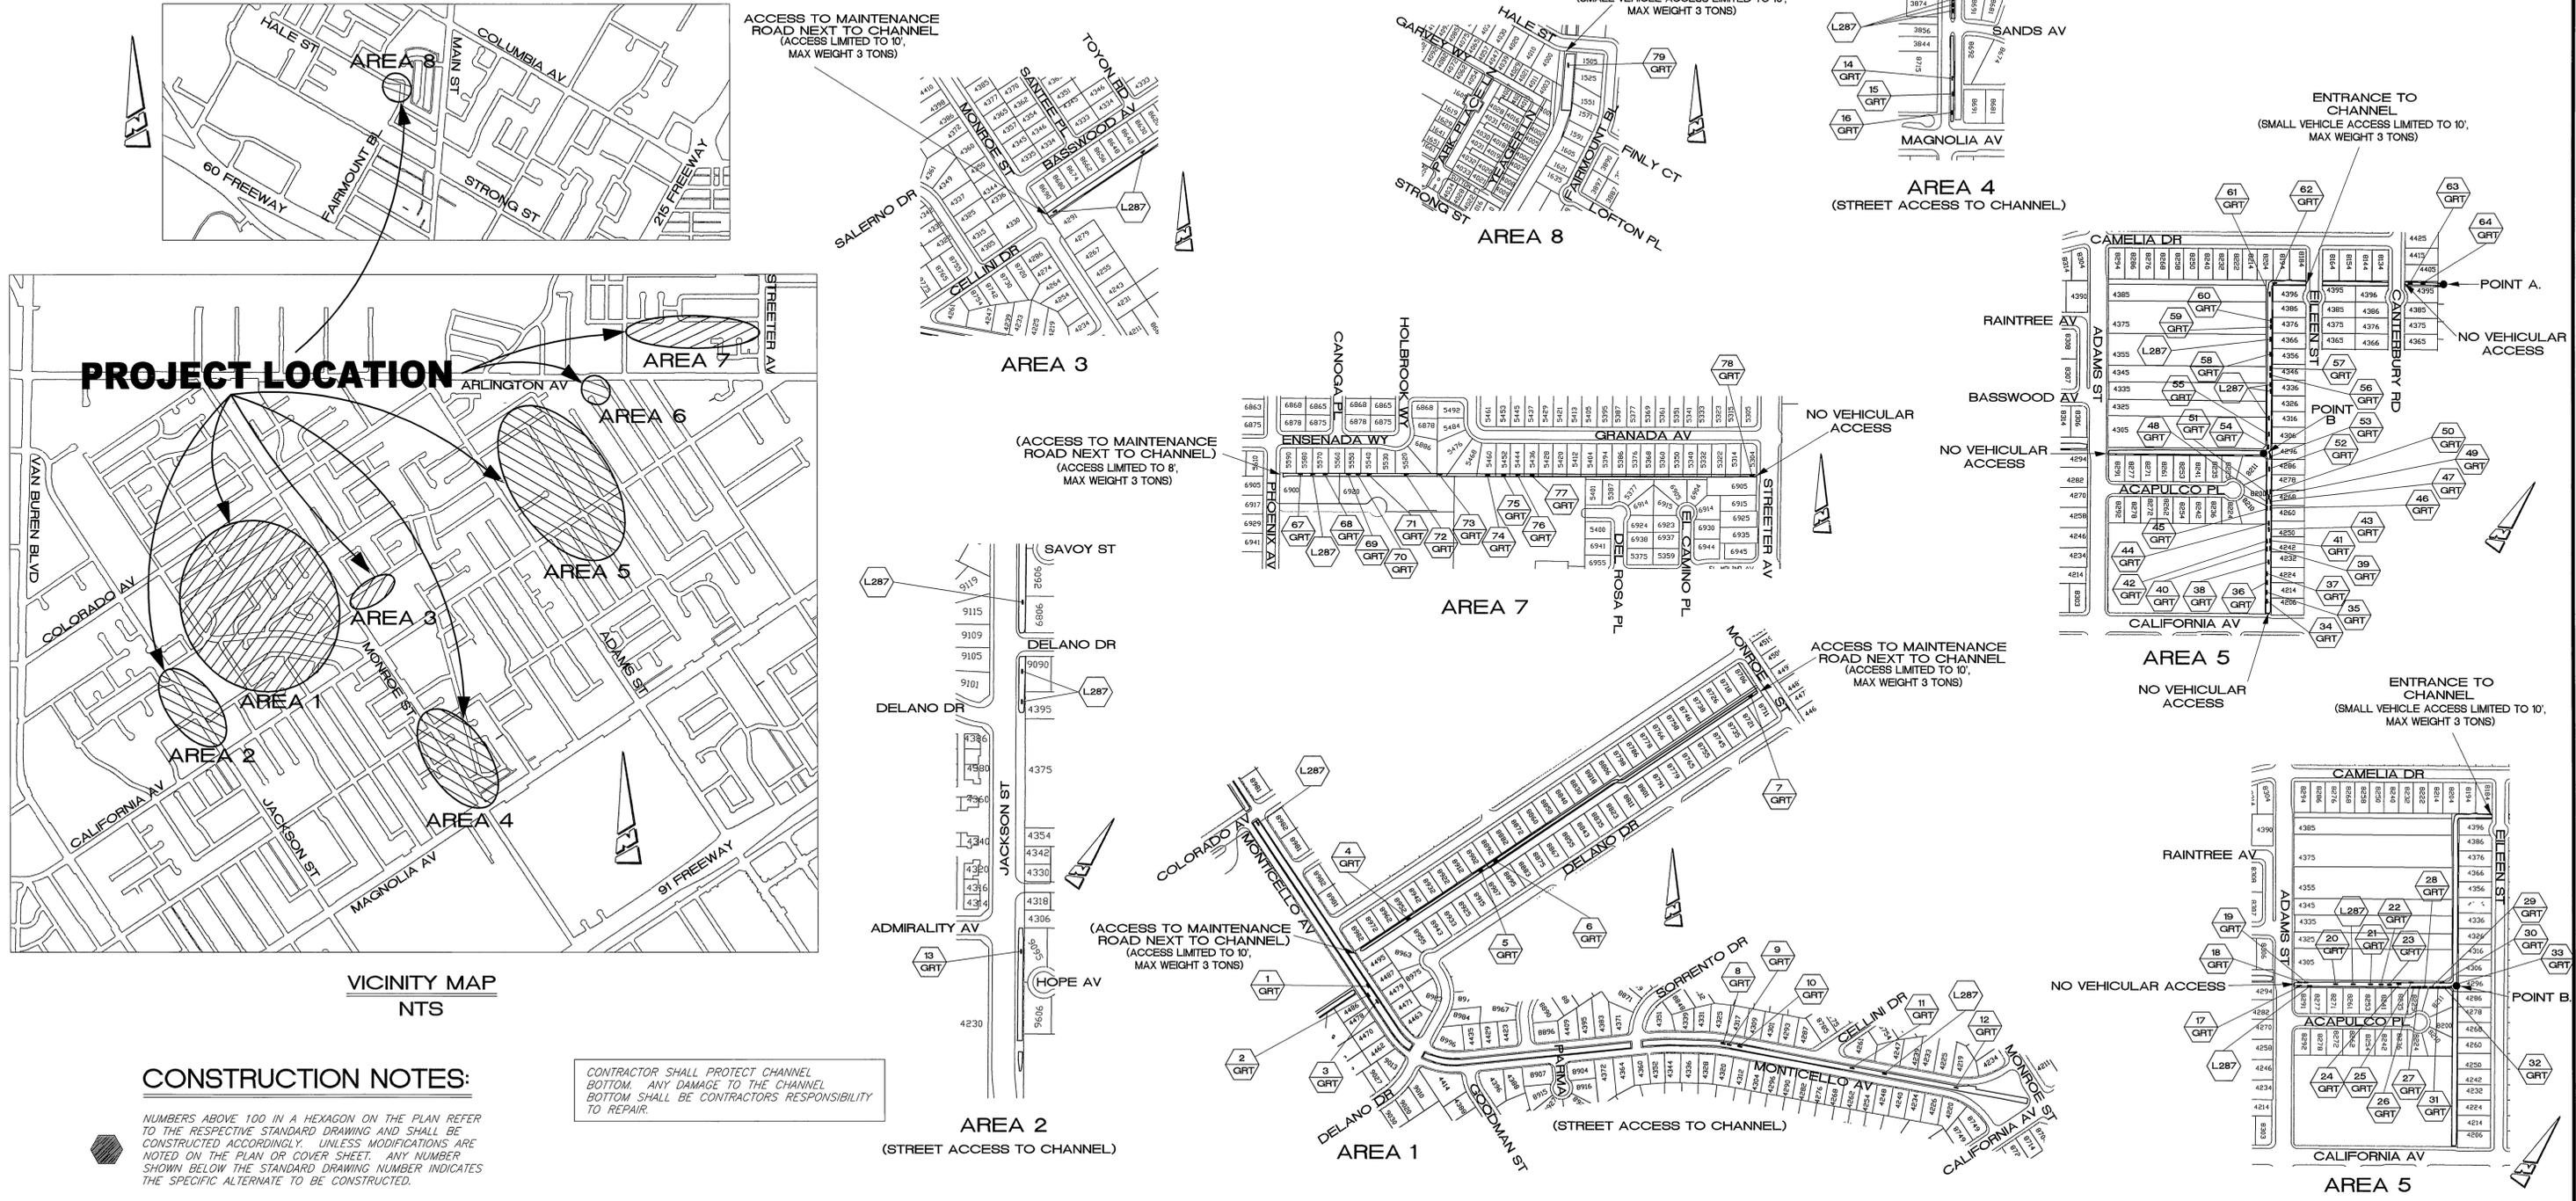

**CONSTRUCTION NOTES:**

NUMBERS ABOVE 100 IN A HEXAGON ON THE PLAN REFER TO THE RESPECTIVE STANDARD DRAWING AND SHALL BE CONSTRUCTED ACCORDINGLY. UNLESS MODIFICATIONS ARE NOTED ON THE PLAN OR COVER SHEET. ANY NUMBER SHOWN BELOW THE STANDARD DRAWING NUMBER INDICATES THE SPECIFIC ALTERNATE TO BE CONSTRUCTED.

DRAINAGE REPAIR NUMBER. REPAIR DRAINAGE CHANNEL (XX=TYPE PER PLAN). THE FOLLOWING IS THE REPAIR LEGEND:  
 L287 = REPAIR OF DRAINAGE CHANNEL TO BE IN ACCORDANCE WITH DRAWING L-287  
 GRT = CLEAN AND GROUT DRAINAGE CHANNEL

CONTRACTOR SHALL PROTECT CHANNEL BOTTOM. ANY DAMAGE TO THE CHANNEL BOTTOM SHALL BE CONTRACTORS RESPONSIBILITY TO REPAIR.

Under Ground Service Alert of Southern California  
 Call: TOLL FREE 1-800-227-2600  
 TWO WORKING DAYS BEFORE YOU DIG

ENGINEER IN RESPONSIBLE CHARGE  
 LORETTA NEW YOUNG  
 R.C.E. No. 43216 EXPIRES: 3-31-2012  
 DATE 03/03/2011

MARK	REVISIONS	APPR	DATE

CITY OF RIVERSIDE, CALIFORNIA  
 DEPARTMENT OF PUBLIC WORKS

APPROVED BY: [Signature] DATE: 3/11/11  
 ENGINEERING MANAGER  
 PRINCIPAL ENGINEER  
 CONSTRUCTION ADMIN.  
 SURVEY  
 TRAFFIC DIVISION

STORM DRAIN IMPROVEMENTS  
 STORM DRAIN CHANNEL REPAIRS

TITLE SHEET

HORIZ. SCALE: 1"=300' VERT. SCALE: N/A

ACCT. NO 9841026203  
 DESIGN WORK ORDER NO: 1018133  
 D-852  
 SHEET 1 OF 1  
 FILE NAME: