


<b>CITY OF RIVERSIDE</b>			<b>ARLINGTON AVE. SIDEWALK</b>			ACCOUNT NO. 15-350-498			
<b>PUBLIC WORKS DEPARTMENT</b>			<b>HCD PROJECT 1978-79</b>			<b>R-2175</b>			
APPROVED		BY	DATE	APPROVED BY					
PRINCIPAL ENGINEER				PUBLIC WORKS DIRECTOR					
PARK DEPARTMENT						On southerly side of Arlington Ave., from west of Valley Dr. easterly to Norwood Ave.			
TRAFFIC DIVISION									
CHIEF P. W. ENGINEER				DATE		SHEET 1 OF 2			
MARK	REVISIONS	APPR.	DATE	HORIZ. SCALE: 1" = 40'					VERT. SCALE: 1" = 16ft
DESIGNED BY		DRAWN BY <i>EC</i>		CHECKED BY					

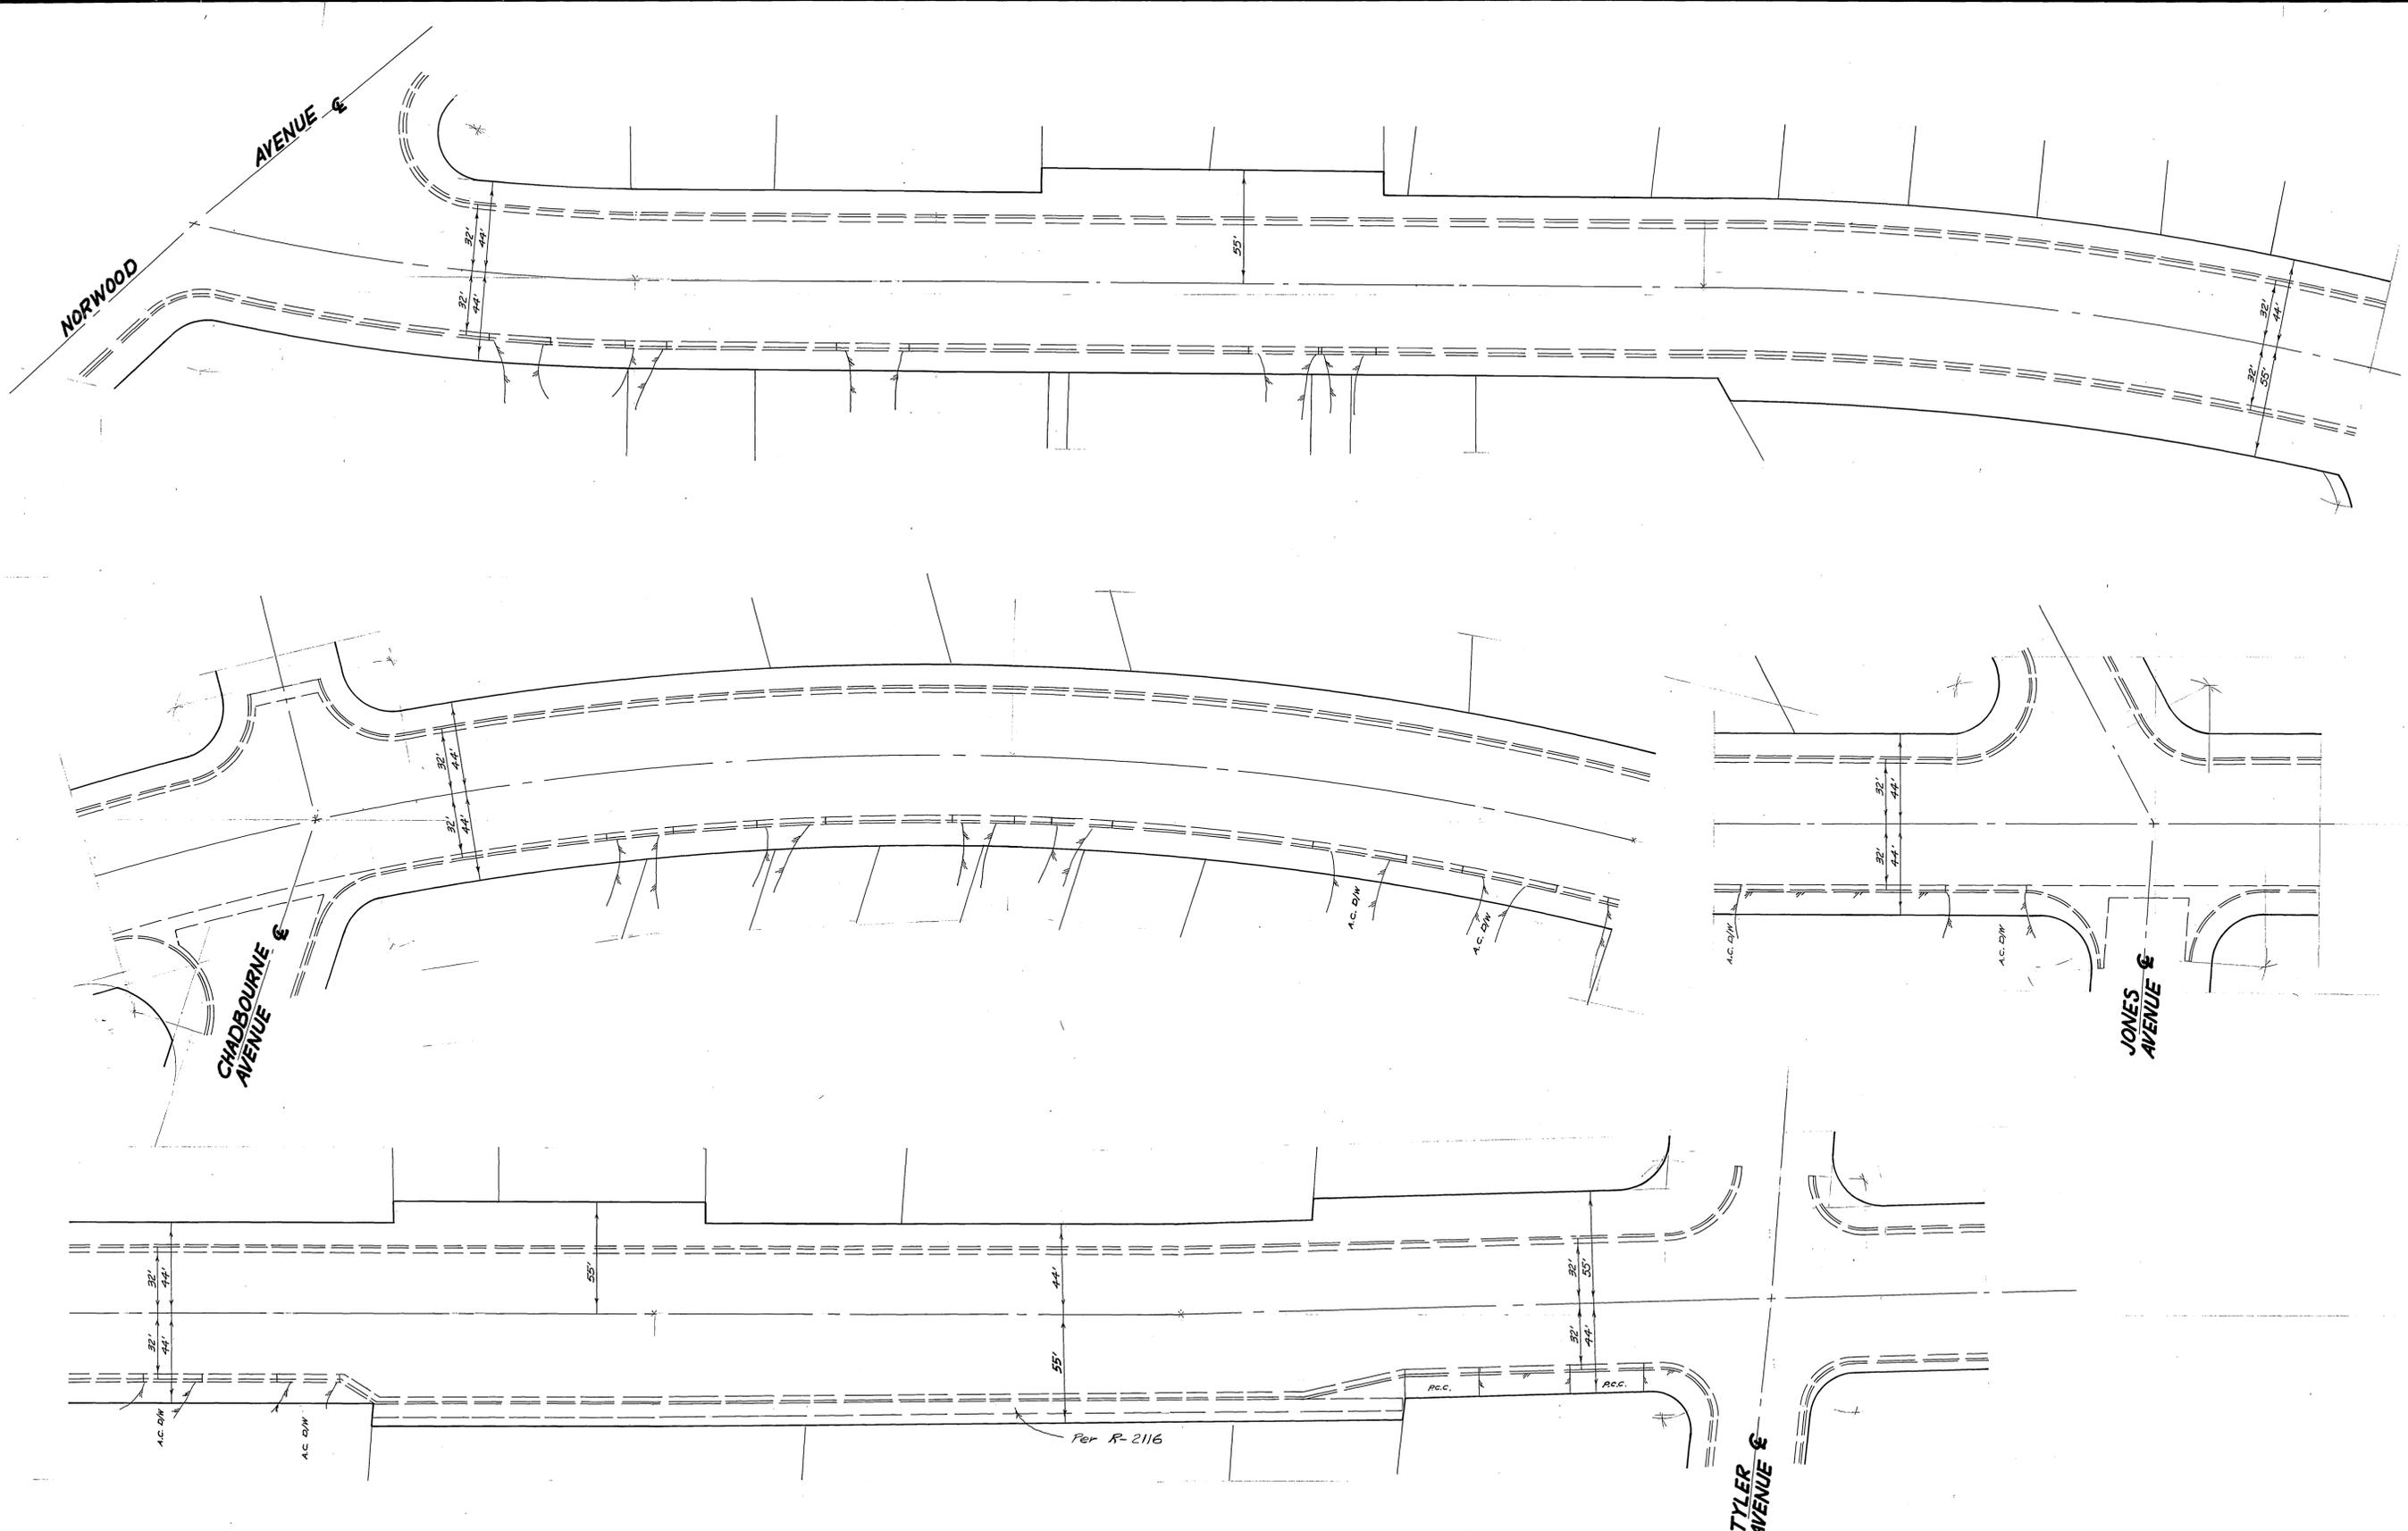

MARK	REVISIONS	APPR.	DATE

DESIGNED BY \_\_\_\_\_ DRAWN BY E.C. CHECKED BY \_\_\_\_\_

<b>CITY OF RIVERSIDE</b>			
PUBLIC WORKS DEPARTMENT			
APPROVED	BY	DATE	APPROVED BY
PRINCIPAL ENGINEER			
PARK DEPARTMENT			
TRAFFIC DIVISION			
CHIEF P. W. ENGINEER			

**ARLINGTON AVE. SIDEWALK**  
**HCD PROJECT 1978-79**

*Southerly side of Arlington Ave., from Norwood Ave. easterly to Tyler Ave.*

HORIZ. SCALE: 1" = 40'    VERT. SCALE: 1" = None

ACCOUNT NO. 15-550-498

**R-2175**

SHEET 2 OF 2