

CONSTRUCTION NOTES:


- NUMBERS ABOVE 100 IN A HEXAGON ON THE PLAN REFER TO THE RESPECTIVE STANDARD DRAWING AND SHALL BE CONSTRUCTED ACCORDINGLY. UNLESS MODIFICATIONS ARE NOTED ON THE PLAN OR COVER SHEET. ANY NUMBER SHOWN BELOW THE STANDARD DRAWING NUMBER INDICATES THE SPECIFIC ALTERNATE TO BE CONSTRUCTED.
- RELOCATE BUS STOP SIGN 2 FT. FROM CURB FACE OR AS DIRECTED BY THE ENGINEER.
- PROTECT IN PLACE
- CONSTRUCT PCC SIDEWALK PER CITY STANDARD DWG 325. ADJUST IRRIGATION SYSTEM AS NECESSARY TO MEET NEW CONDITIONS
- REMOVE AND DISPOSE EXISTING IMPROVEMENTS OR OBJECTS IN CONFLICT WITH PROPOSED CONSTRUCTION AND/OR IMPROVEMENTS.

SPECIFIC NOTES:

- HEIGHT OF RETAINING CURB IS APPROXIMATE. LOCATION AND HEIGHT OF RETAINING CURB MAY CHANGE DURING CONSTRUCTION TO FIT SITE CONDITION AS DIRECTED BY THE ENGINEER. RETAINING CURB SHALL BE MONOLITHIC WITH SIDEWALK.
- RECONSTRUCT STEP AND RAIL TO SAFELY MATCH PROPOSED IMPROVEMENT AS PART OF SIDEWALK CONSTRUCTION.

GENERAL NOTES:

1. EXISTING UTILITIES SHOWN ON THIS PLAN ARE PLOTTED FROM UTILITY RECORDS. THE CONTRACTOR IS REQUIRED TO TAKE DUE PRECAUTIONARY MEASURES TO LOCATE AND PROTECT ALL UTILITIES WHETHER OR NOT SHOWN ON THIS PLAN.
2. CONTRACTOR SHALL GRADE BEHIND PROPOSED SIDEWALK TO ENSURE PROPER TRANSITION INTO THE LOT.
3. CONSTRUCTION SHALL BE IN ACCORDANCE WITH THE CITY OF RIVERSIDE DEPARTMENT OF PUBLIC WORKS, STANDARD DRAWINGS AND THE "STANDARD SPECIFICATIONS FOR PUBLIC WORKS CONSTRUCTION", 2006 EDITION.
4. ANY TEMPORARY TRAFFIC CONTROL STRIPING OBLITERATED AND/OR E. DLY WORK DURING CONSTRUCTION SHALL BE RESTORED BY THE CONTRACTOR WITHIN ONE DAY AFTER NOTIFICATION FROM THE CITY INSPECTOR.
5. SURVEY STAKING REQUESTS AND GRADE SHEETS ARE REQUIRED FOR THE REPLACEMENT OF ALL CURBS AND/OR GUTTER OVER 50' IN LENGTH. SURVEY REQUESTS SHALL BE SUBMITTED AFTER THE EXISTING IMPROVEMENTS HAVE BEEN REMOVED. CONTRACTOR SHALL ALLOW 4 WORKING DAYS AFTER REQUESTING SURVEY TO SCHEDULE SURVEY AND PROCESS GRADE SHEETS. CONTRACTOR SHALL PROVIDE TRAFFIC CONTROL FOR ALL REQUIRED CONSTRUCTION SURVEY WORK BY CITY PERSONEL.

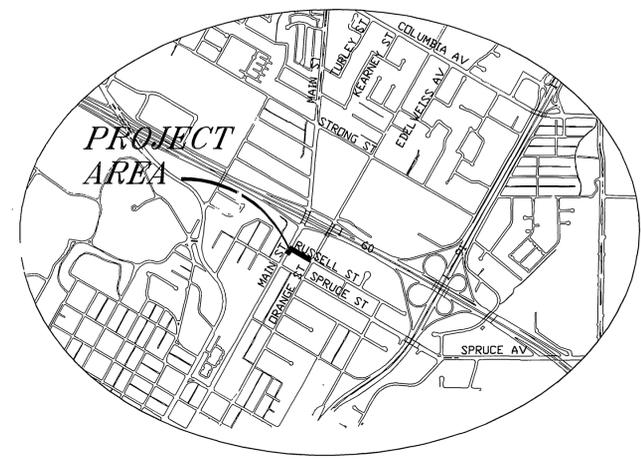

**LOCATION MAP
NTS**

Underground Service Alert
CALL BEFORE YOU DIG
CALL TOLL FREE
1-800-227-2600
TWO WORKING DAYS BEFORE YOU DIG

ENGINEER IN RESPONSIBLE CHARGE
Ibrahim A. Massoud
IBRAHIM A. MASSOUD
R.C.E. No. 64224 expires 6/30/09
DATE 8-5-08

REGISTERED PROFESSIONAL ENGINEER
IBRAHIM A. MASSOUD
No. 64224
Exp. 6-30-2009
CIVIL
STATE OF CALIFORNIA

MARK	REVISIONS	APPR.	DATE

DESIGNED BY: JUE DRAWN BY: JUE CHECKED BY: ABE

CITY OF RIVERSIDE, CALIFORNIA
PUBLIC WORKS DEPARTMENT

APPROVED BY:	BY:	DATE:	APPROVED BY:
ENGINEERING MANAGER			
PRINCIPAL ENGINEER			
STREET SERVICES			
SURVEY:			
TRAFFIC DIVISION			
CONSTR. CONT. ADMIN.			

DATE: 8/14/08

**RUSSELL ST SIDEWALK
CONSTRUCTION
(MAIN ST TO ORANGE ST)**

HORIZ. SCALE: 1" = 40'

ACCT. NO.: 9594627-440223
R-4101
SHEET 1 OF 1
FILE NO.