
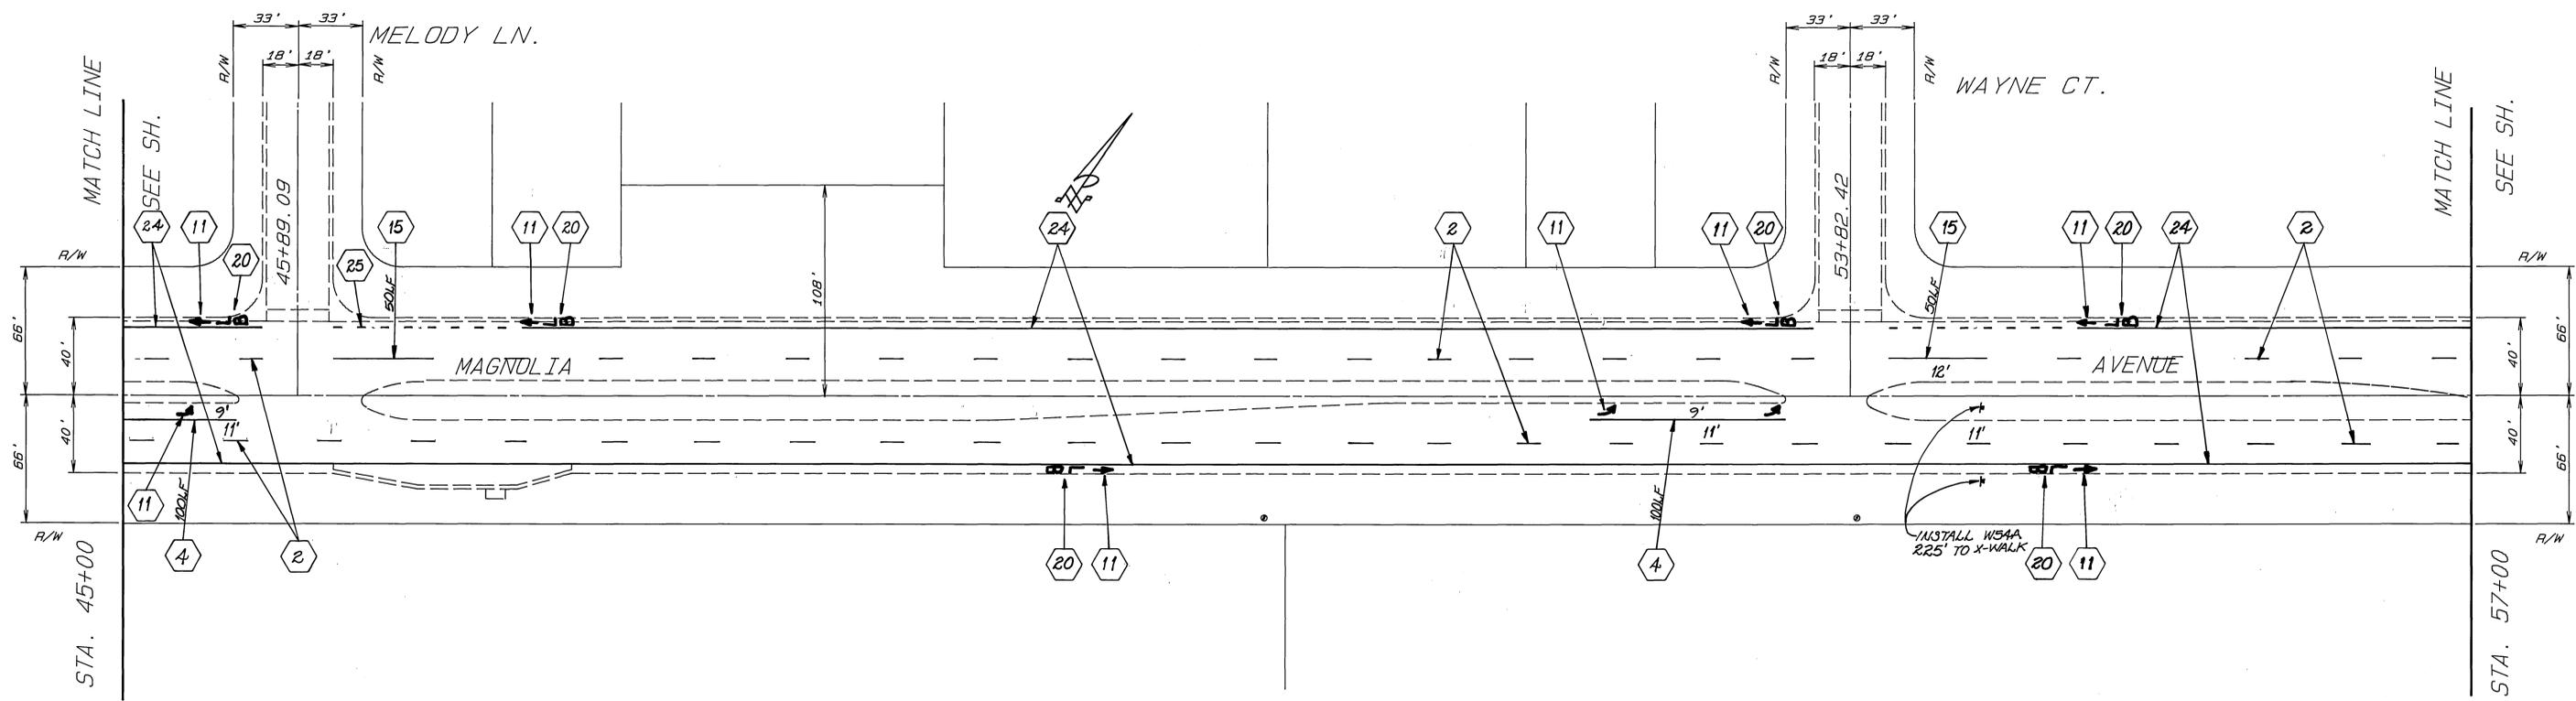


STRIPING & MARKING LEGEND



- ① INSTALL 4" DOUBLE YELLOW STRIPE
- ② INSTALL 4" SKIP WHITE STRIPE (12' STRIPE, 36' GAP)
- ③ INSTALL 4" SKIP WHITE STRIPE (7' STRIPE, 17' GAP)
- ④ INSTALL 8" SOLID WHITE STRIPE
- ⑤ INSTALL 8" SKIP WHITE STRIPE (3' STRIPE, 9' GAP)
- ⑥ INSTALL YELLOW TWO-WAY TURN LANE
- ⑦ INSTALL 12" SOLID WHITE MARKING
- ⑧ INSTALL 12" SOLID YELLOW MARKING
- ⑨
- ⑩ INSTALL SOLID WHITE "STOP" MARKING
- ⑪ INSTALL SOLID WHITE "ARROW" MARKING
- ⑫ INSTALL SOLID WHITE "SIGNAL" MARKING
- ⑬ INSTALL SOLID WHITE RAILROAD CROSSING MARKING
- ⑭ INSTALL SOLID WHITE "SCHOOL XING" MARKINGS
- ⑮ INSTALL 4" SOLID WHITE STRIPE
- ⑯ INSTALL WHITE HI-VISIBILITY CROSS-WALK
- ⑰ INSTALL 4" SKIP DOUBLE YELLOW STRIPE (6' STRIPE, 6' GAP)
- ⑱ PAINT RED CURB
- ⑲ INSTALL TWO-WAY YELLOW REFLECTIVE MARKERS (TYPE D @ 24" C TO C)
- ⑳ INSTALL SOLID WHITE "BIKE LANE" MARKINGS
- ㉑ INSTALL W54 & W80 SIGNS & POST
- ㉒ INSTALL W54A SIGN & POST
- ㉓ INSTALL W65, R2 & R72 SIGNS & POST
- ㉔ INSTALL 6" SOLID WHITE STRIPE
- ㉕ INSTALL 6" SKIP WHIP STRIPE (4' STRIPE, 8' GAP)
- ㉖ INSTALL R26 & R81 SIGNS & POST

CITY OF RIVERSIDE				REHABILITATION OF MAJOR CITY STREETS (FAU) 89-90		ACCOUNT NO. 30-575-283-06	
PUBLIC WORKS DEPARTMENT				MAGNOLIA AVENUE		XL-255	
JACKSON TO WASHINGTON				(R-3143)		SHEET 1 OF 6	
APPROVED BY		DATE	BY	APPROVED BY		DATE	
PRINCIPAL ENGINEER				PUBLIC WORKS DIRECTOR			
CHIEF P.W. ENGINEER							
CHIEF P.W. INSPECTOR							
SURVEYOR							
TRAFFIC DIVISION		8/17/91					
STREET SERVICES							
DESIGNED BY <i>D.H.B.C.</i>		DRAWN BY <i>CS.R.J.M.</i>		CHECKED BY <i>G.E.</i>			



HORIZ. SCALE: 1" = 40' VERT. SCALE: 1" =

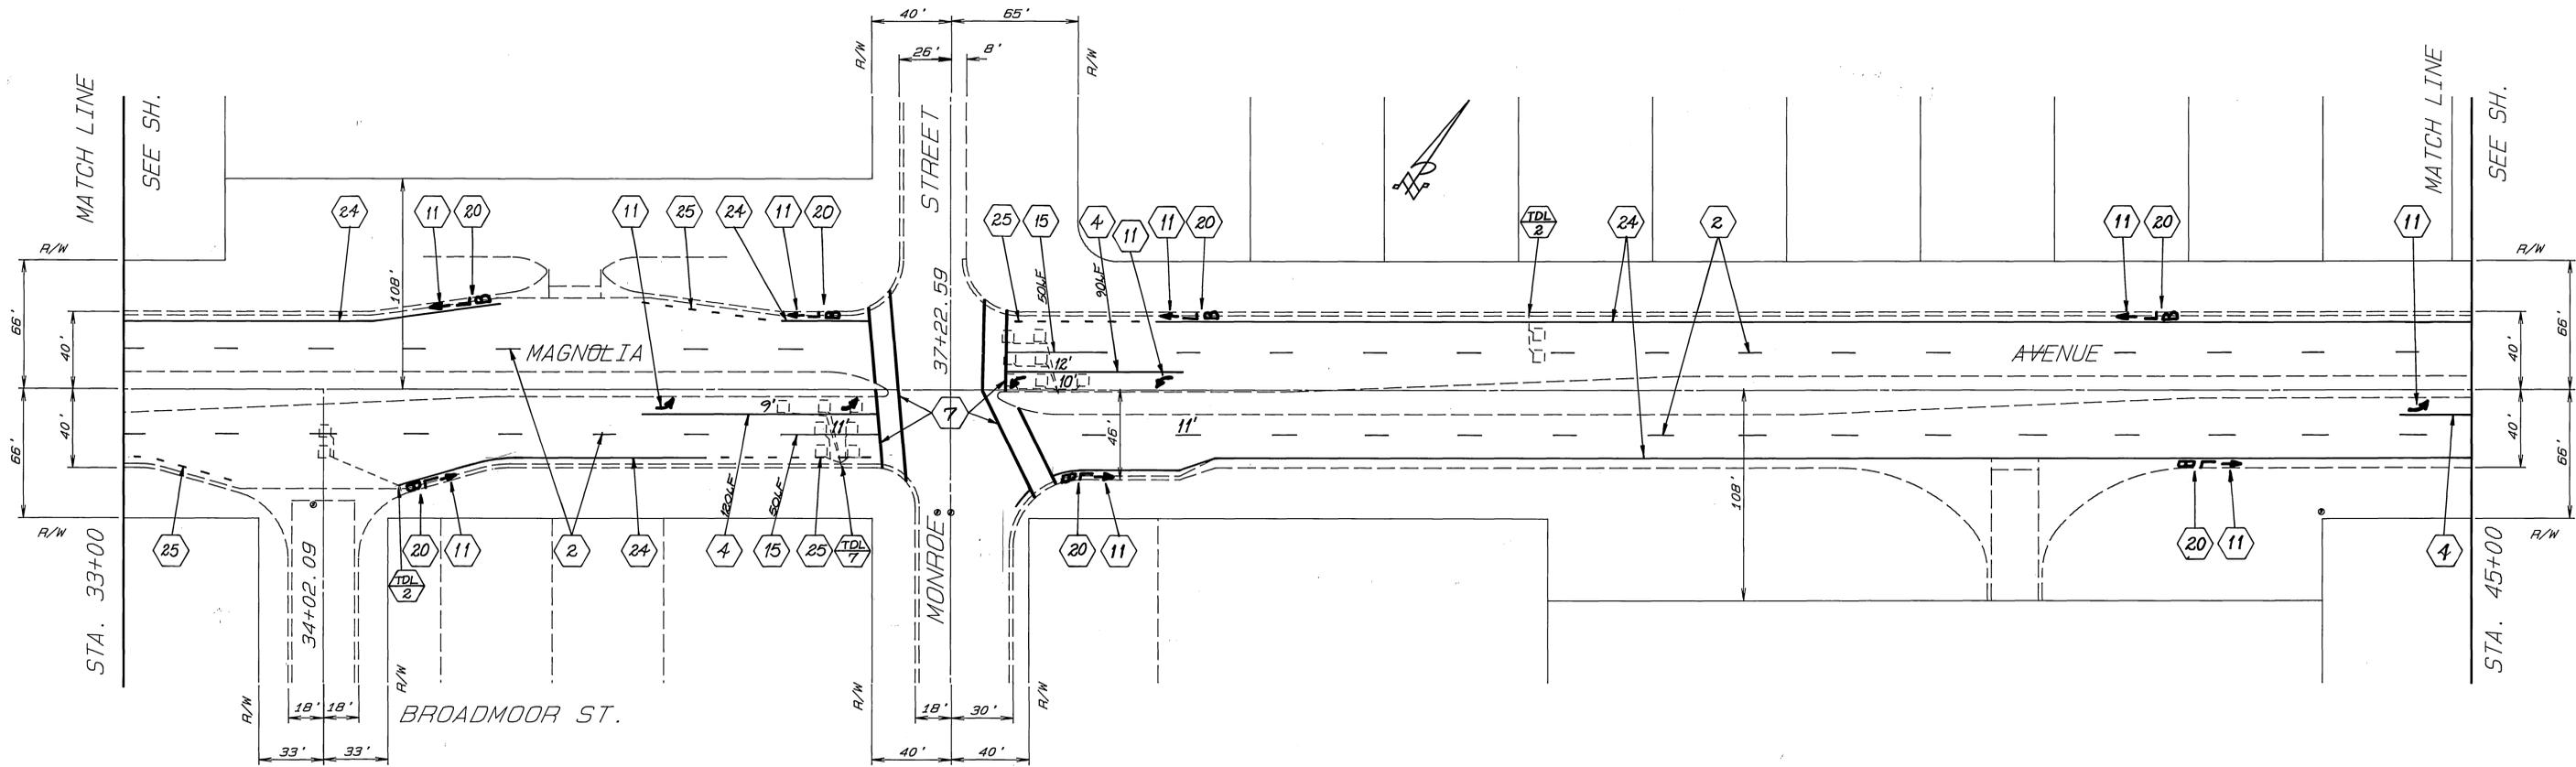



CITY OF RIVERSIDE				REHABILITATION OF MAJOR CITY STREETS (FAU) 89-90		ACCOUNT NO. 30-575-283-06
PUBLIC WORKS DEPARTMENT				XL-255		
APPROVED BY	DATE	BY	APPROVED BY	MAGNOLIA AVENUE JACKSON TO WASHINGTON		(R-3143) SHEET 2 OF 6
PRINCIPAL ENGINEER			PUBLIC WORKS DIRECTOR			
CHIEF P. W. ENGINEER			DATE	HORIZ. SCALE: 1"=40' VERT. SCALE: 1"=		
CHIEF P. W. INSPECTOR						
SUPERVISOR						
TRAFFIC DIVISION	8/7/91					
DESIGNED BY DH-LB	DRAWN BY CS	PLM	CHECKED BY CJC			

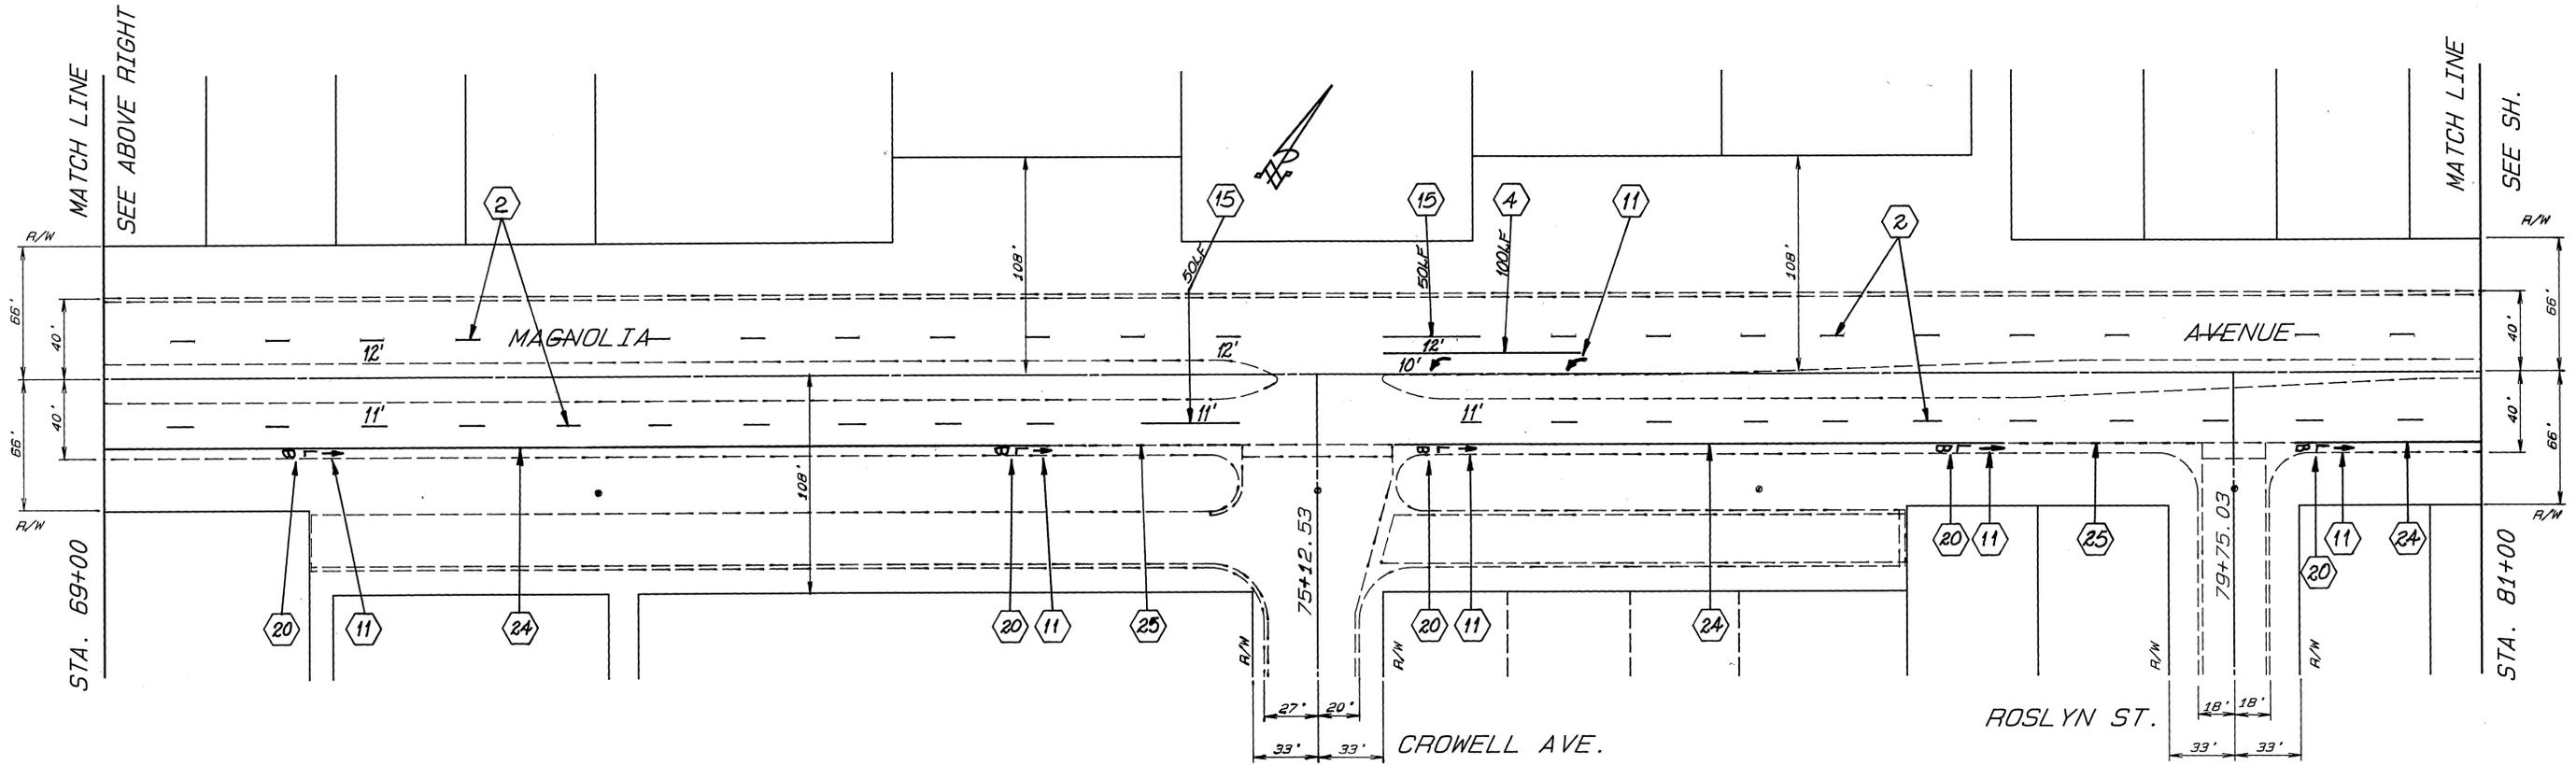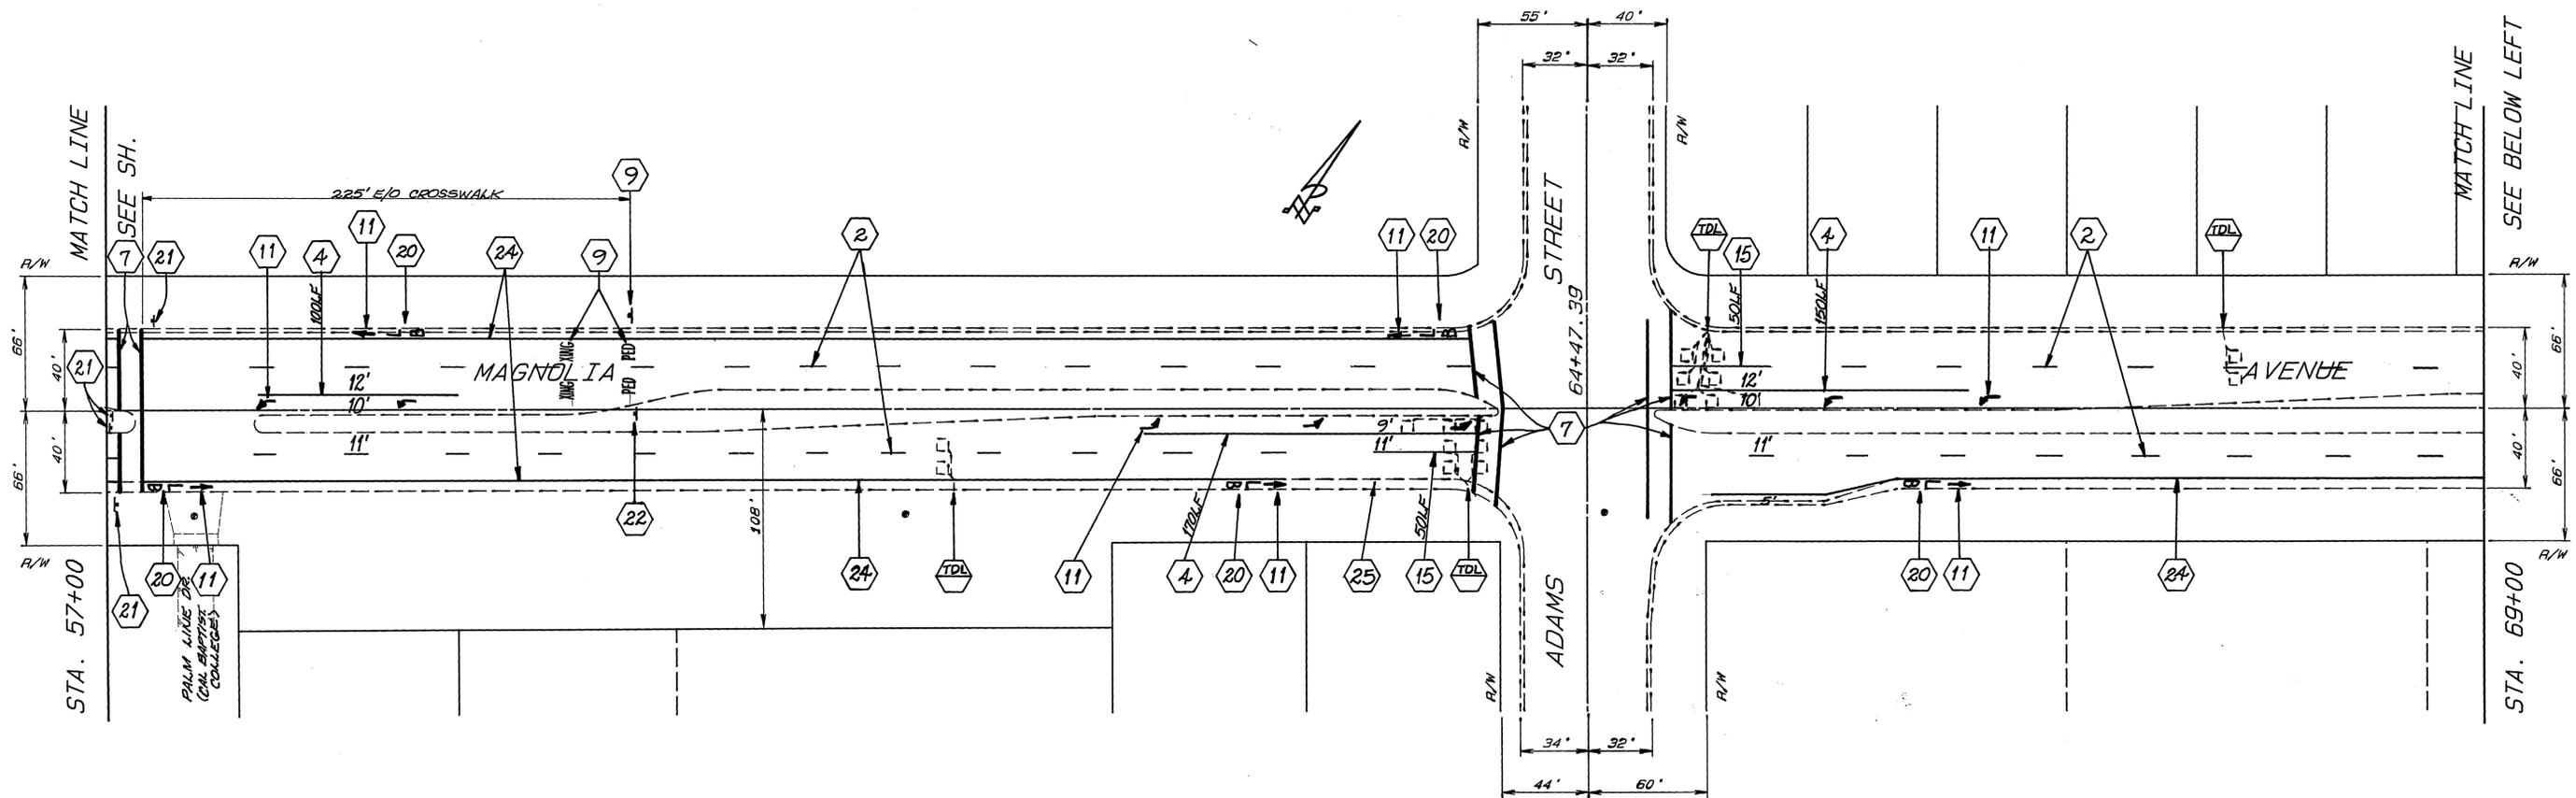



CITY OF RIVERSIDE				REHABILITATION OF MAJOR CITY STREETS (FAU) 89-90		ACCOUNT NO. 30-575-283-06 XL-255 (R-3143)	
PUBLIC WORKS DEPARTMENT				MAGNOLIA AVENUE JACKSON TO WASHINGTON		SHEET 3 OF 6	
APPROVED BY	DATE	BY	APPROVED BY	DATE	BY		
PRINCIPAL ENGINEER			PUBLIC WORKS DIRECTOR				
CHIEF P.W. ENGINEER							
CHIEF P.W. INSPECTOR							
SURVEYOR							
TRAFFIC DIVISION	8/7/90						
DESIGNED BY	D.H.B.	DRAWN BY	C.S.R./M.	CHECKED BY	G.C.		
				HORIZ. SCALE: 1" = 40'		VERT. SCALE: 1" =	

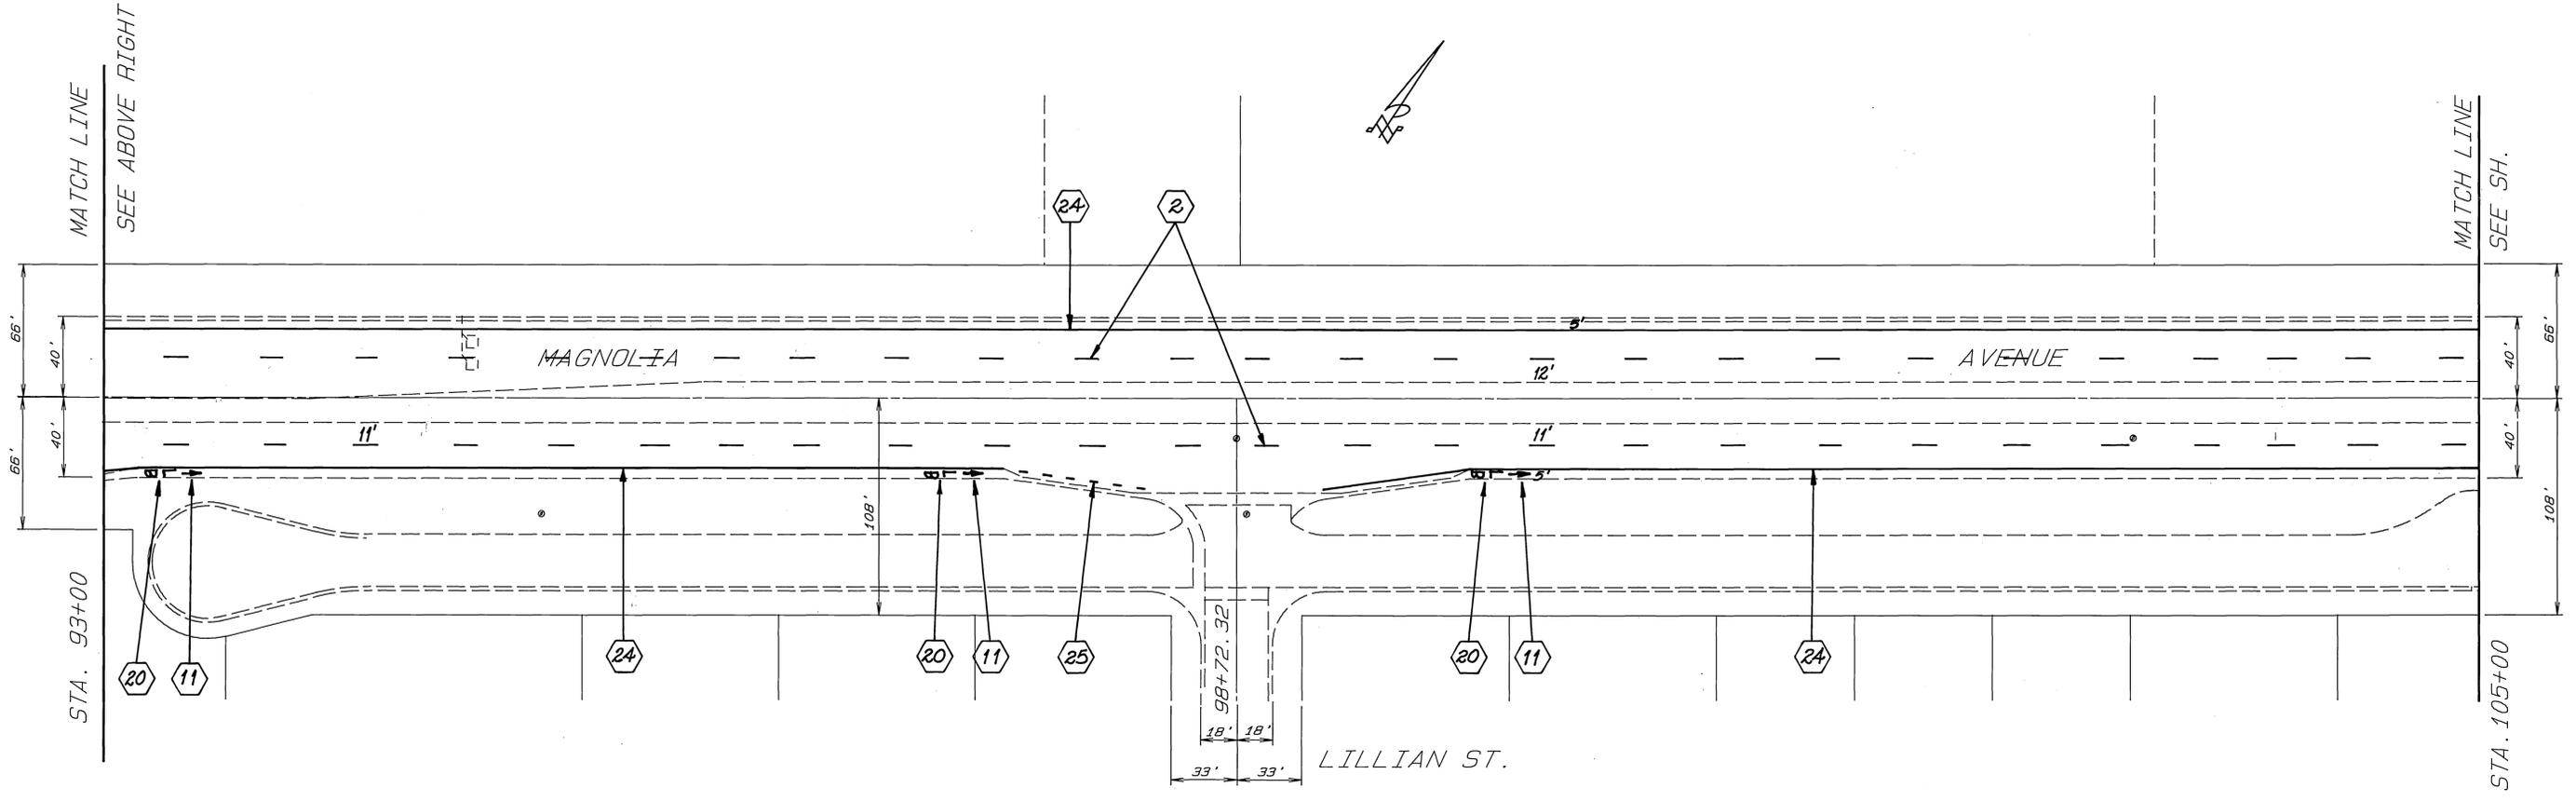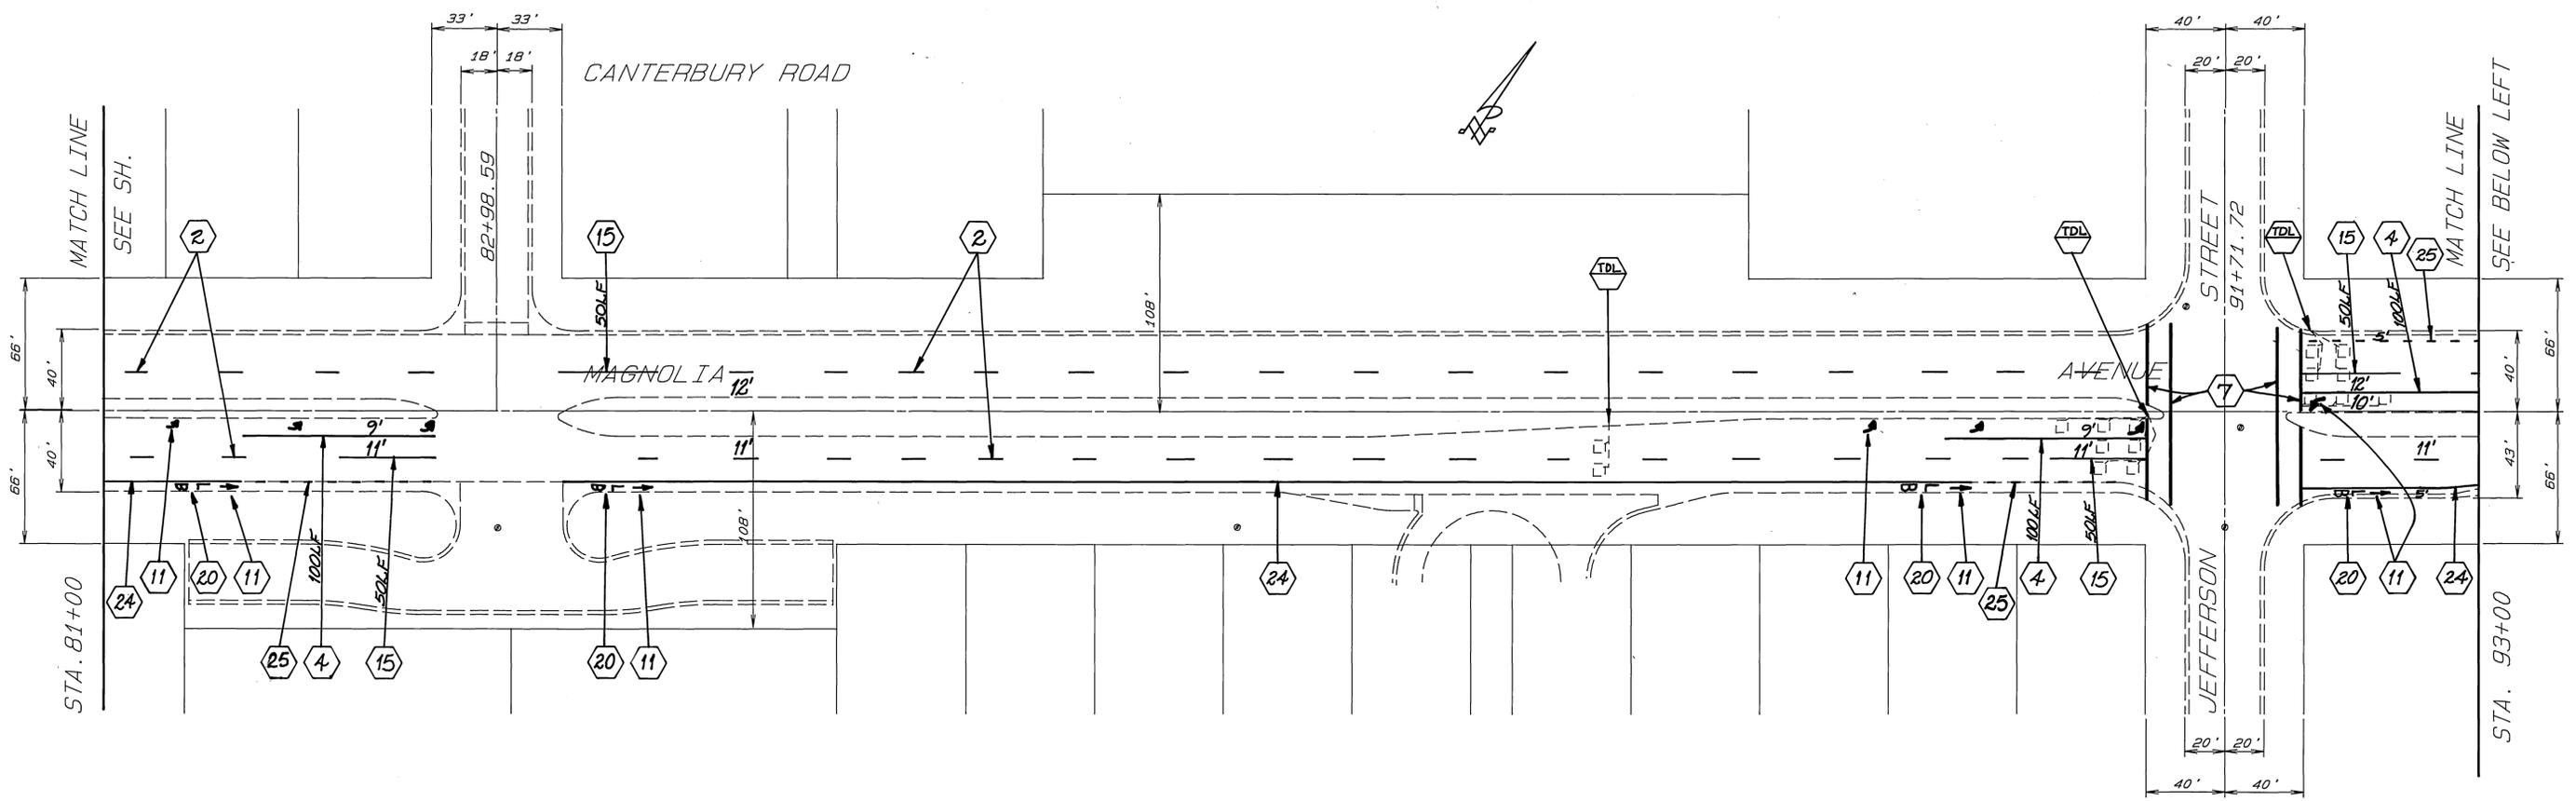

CITY OF RIVERSIDE PUBLIC WORKS DEPARTMENT				REHABILITATION OF MAJOR CITY STREETS (FAU) 89-90		ACCOUNT NO. 90-575-283-06 XL-255 (R-3143)
				MAGNOLIA AVENUE JACKSON TO WASHINGTON		SHEET 4 OF 6
APPROVED BY _____ DATE _____ BY _____ <small>PRINCIPAL ENGINEER</small>		APPROVED BY _____ DATE _____ <small>PUBLIC WORKS DIRECTOR</small>		HORIZ. SCALE: 1"= 40' VERT. SCALE: 1"=		
MARK REVISIONS APPR. DATE <small>DESIGNED BY D.H. & B.G. DRAWN BY C.S. RUM CHECKED BY G.S.</small>		SURVEYOR <small>TRAFFIC DIVISION</small>		DATE 8/7/92		

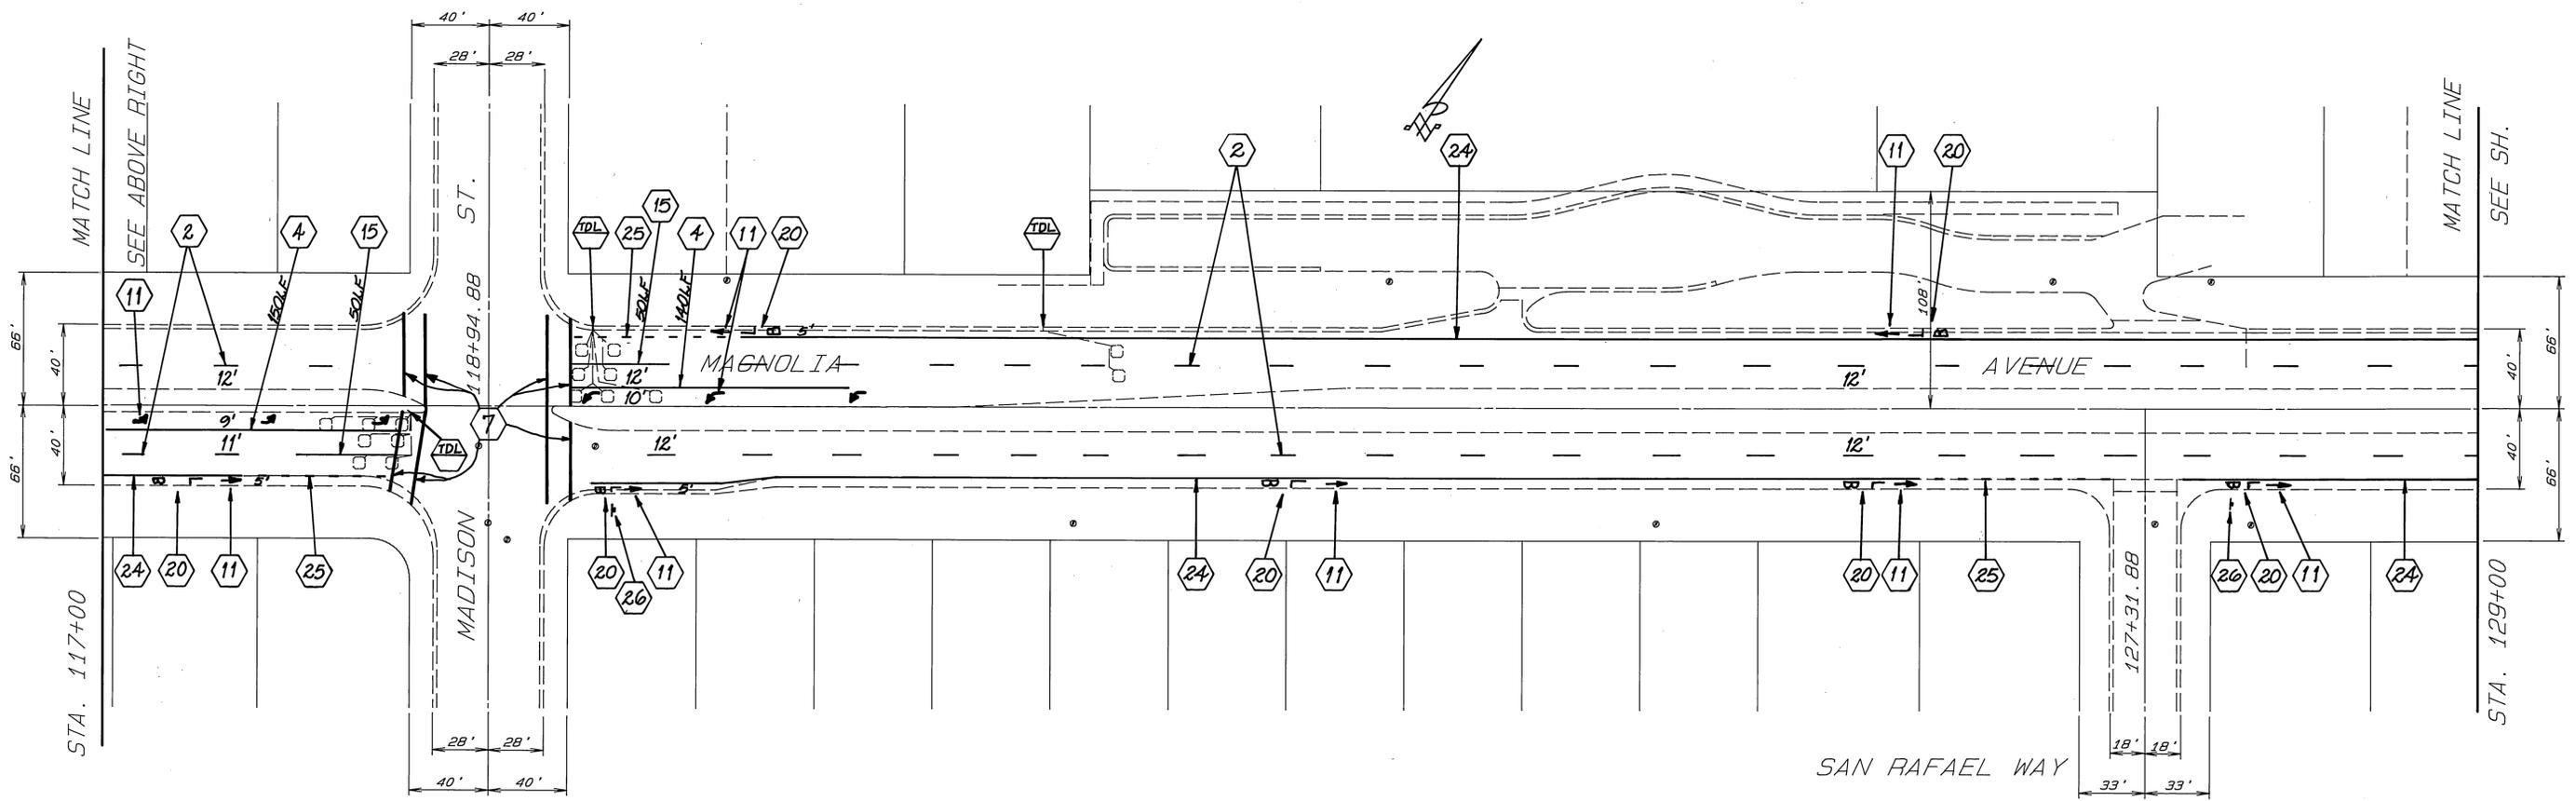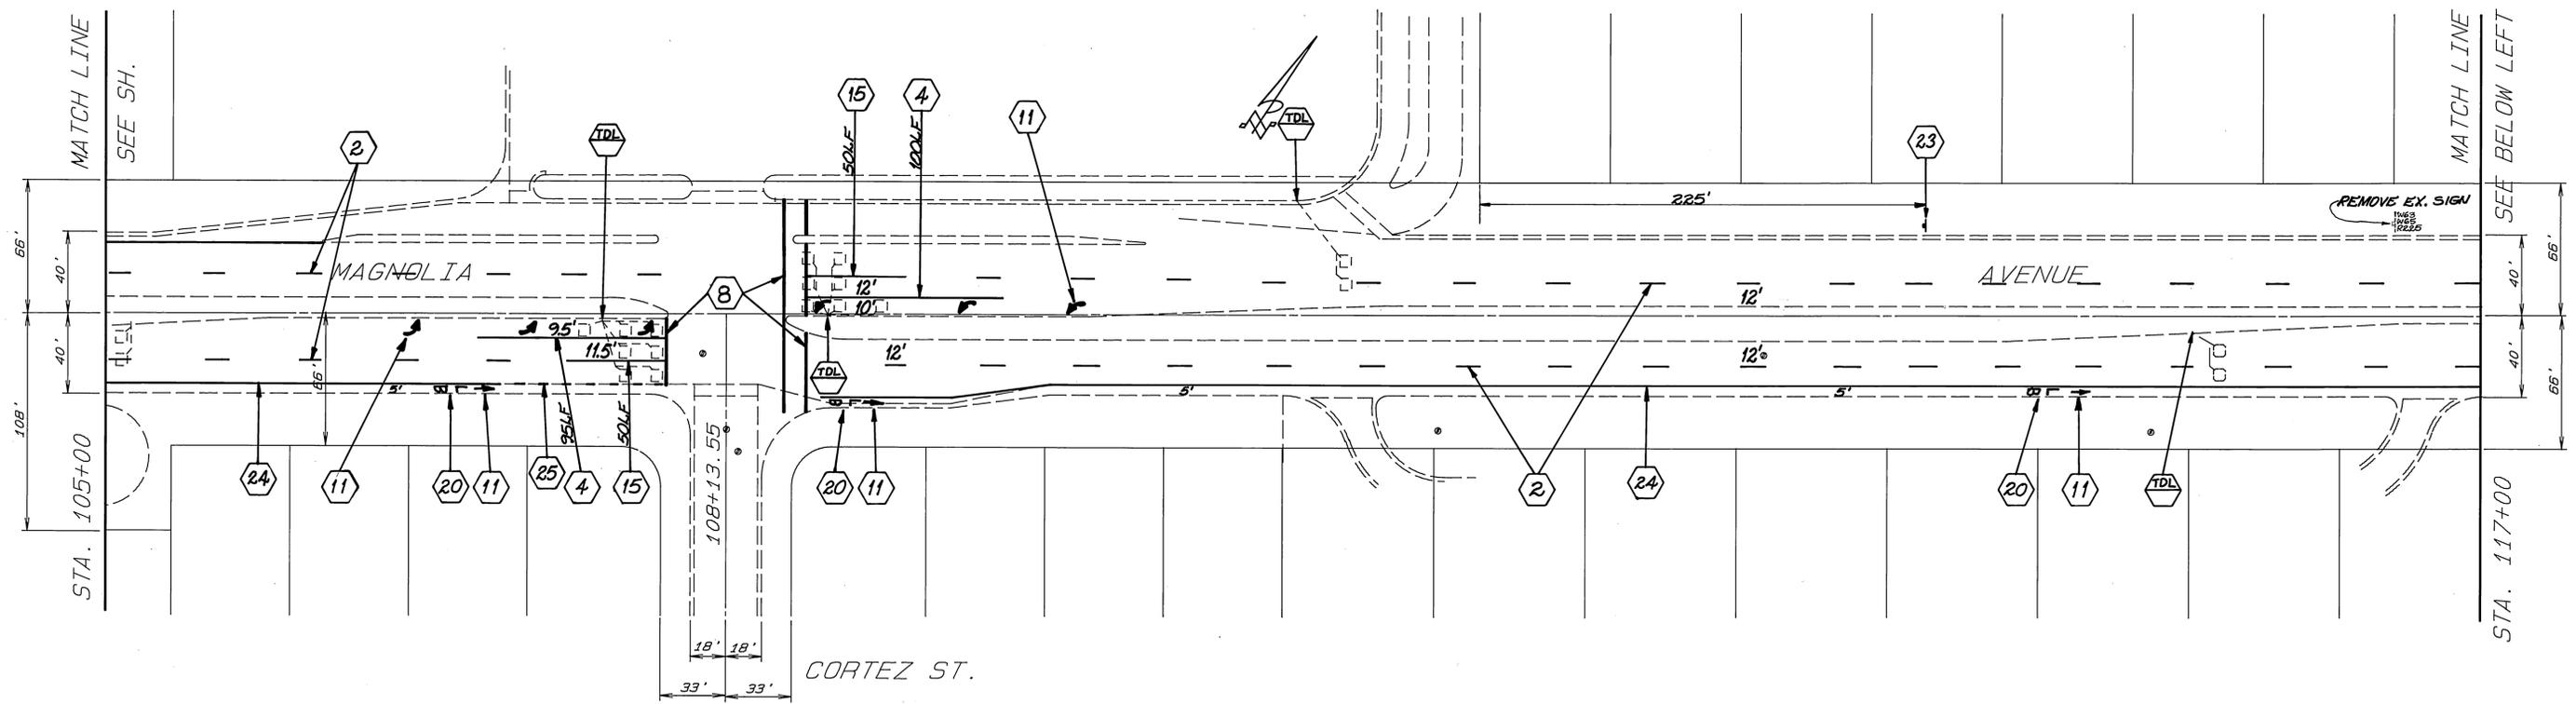

CITY OF RIVERSIDE				REHABILITATION OF MAJOR CITY STREETS (FAU) 88-90		ACCOUNT NO. 90-575-283-06
PUBLIC WORKS DEPARTMENT				MAGNOLIA AVENUE		XL-255
APPROVED BY _____ DATE _____ BY _____				APPROVED BY _____		(R-3143)
PRINCIPAL ENGINEER				PUBLIC WORKS DIRECTOR		SHEET 5 OF 6
CHIEF P.M. ENGINEER				DATE _____		
CHIEF P.M. INSPECTOR				HORIZ. SCALE: 1" = 40' VERT. SCALE: 1" =		
SURVEYOR				TRAFFIC DIVISION		
DESIGNED BY D.H.B. DRAWN BY CS. R.J.M. CHECKED BY G.D.				8/7/79		

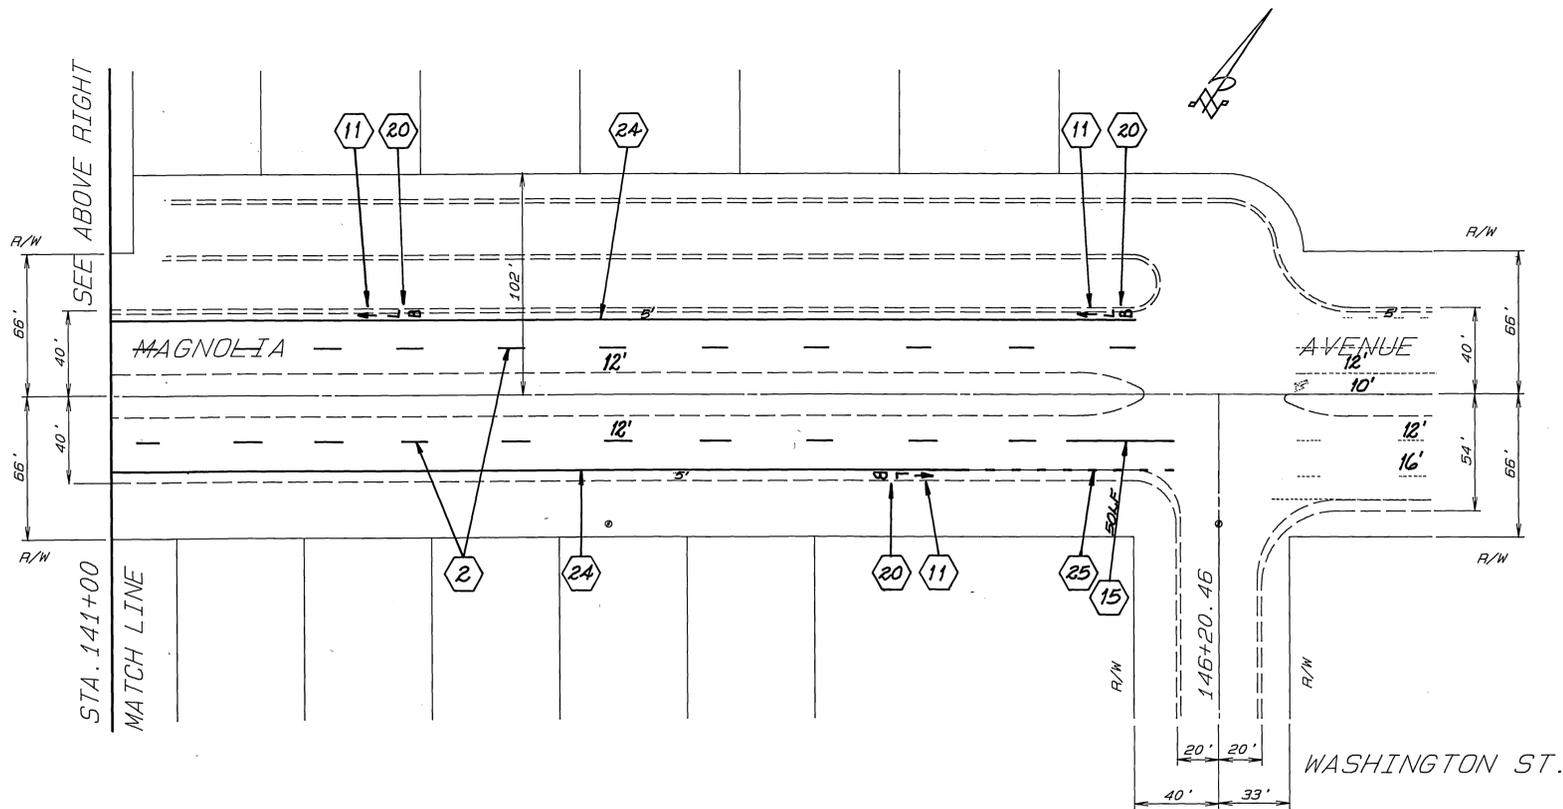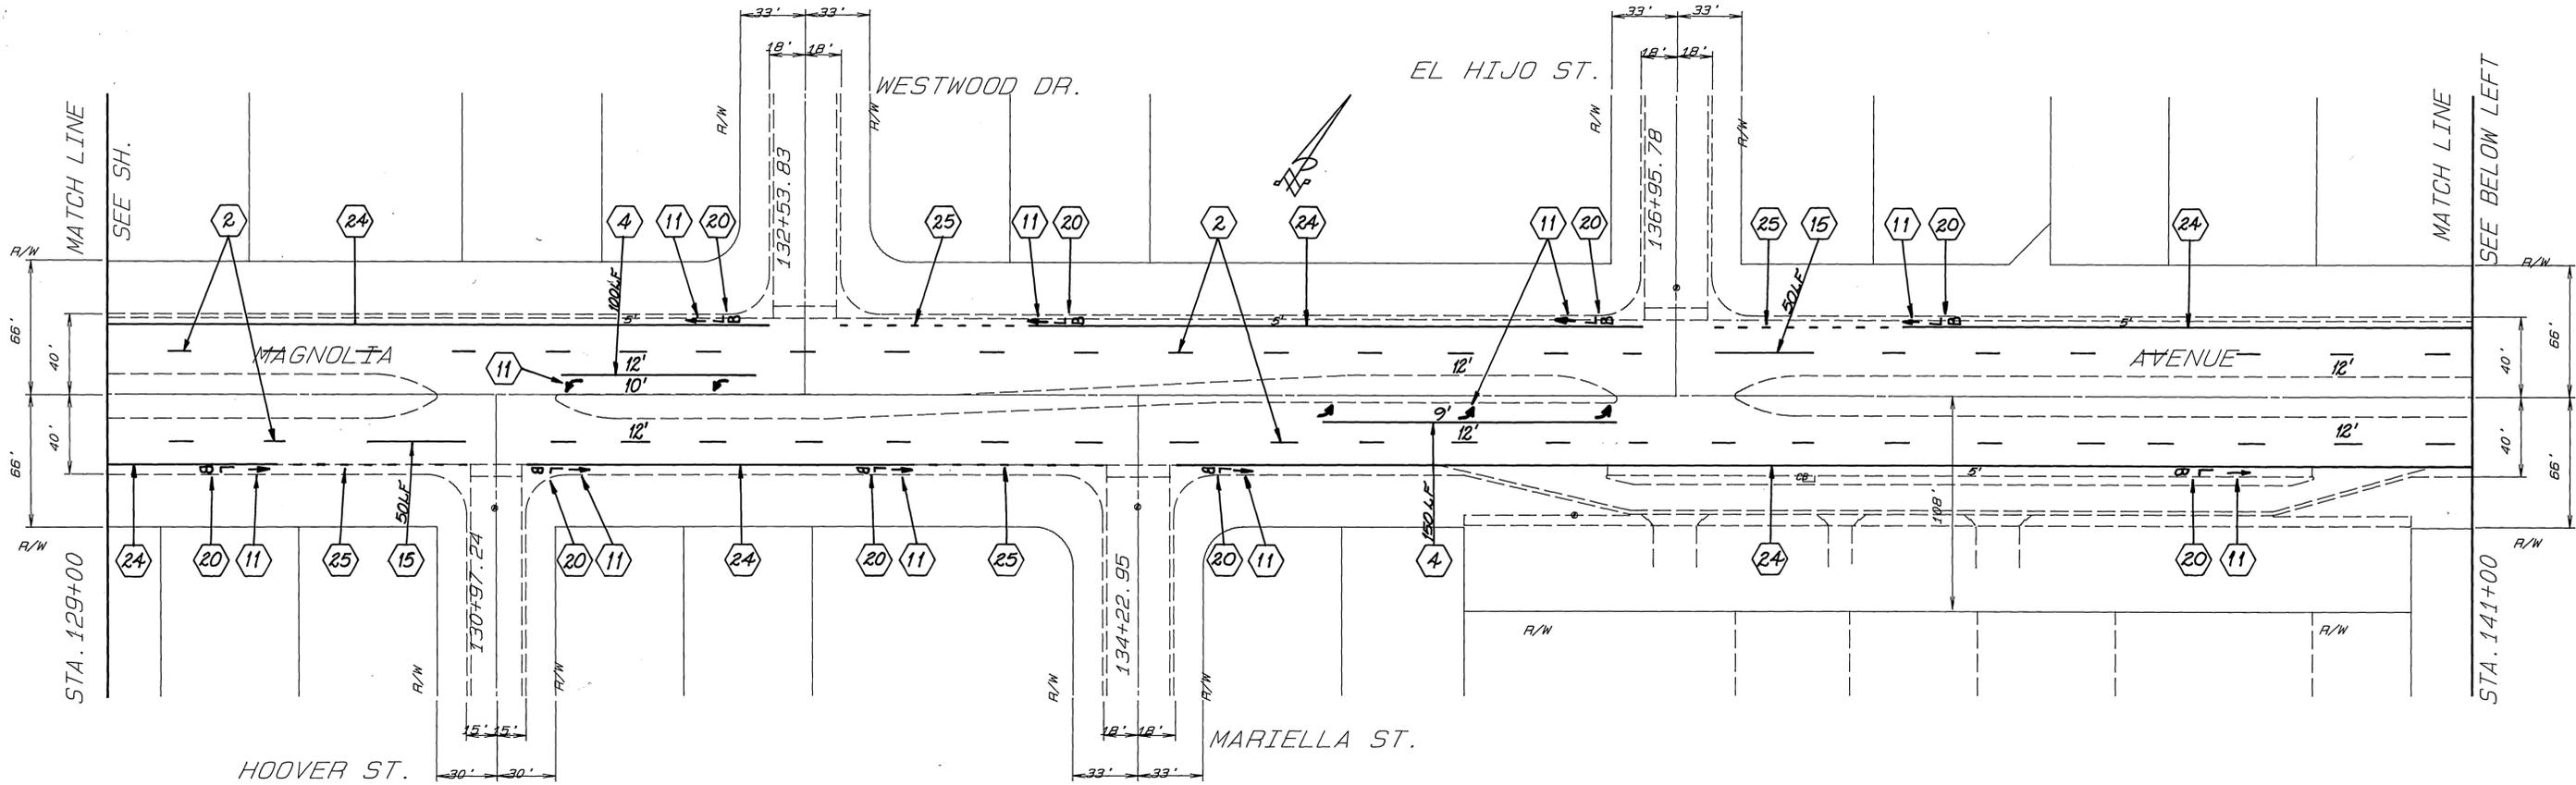

CITY OF RIVERSIDE PUBLIC WORKS DEPARTMENT				REHABILITATION OF MAJOR CITY STREETS (FAU) 89-90		ACCOUNT NO. 30-575-283-06 XL-255 (R-3143)
				MAGNOLIA AVENUE JACKSON TO WASHINGTON		SHEET <u>5</u> OF <u>6</u>
APPROVED BY _____ DATE _____ BY _____ PRINCIPAL ENGINEER CHIEF P. W. ENGINEER CHIEF P. W. INSPECTOR		APPROVED BY _____ DATE _____ PUBLIC WORKS DIRECTOR		HORIZ. SCALE: 1" = 40' VERT. SCALE: 1" = _____		
MARK _____ REVISIONS _____ APPR. DATE _____ DESIGNED BY <u>DH-B&C</u> DRAWN BY <u>CS-PLM</u> CHECKED BY <u>CS</u>		SURVEYOR _____ DATE <u>8/7/77</u> TRAFFIC DIVISION STREET SERVICES				