


MAGNOLIA TOWN CENTER ENTRANCE

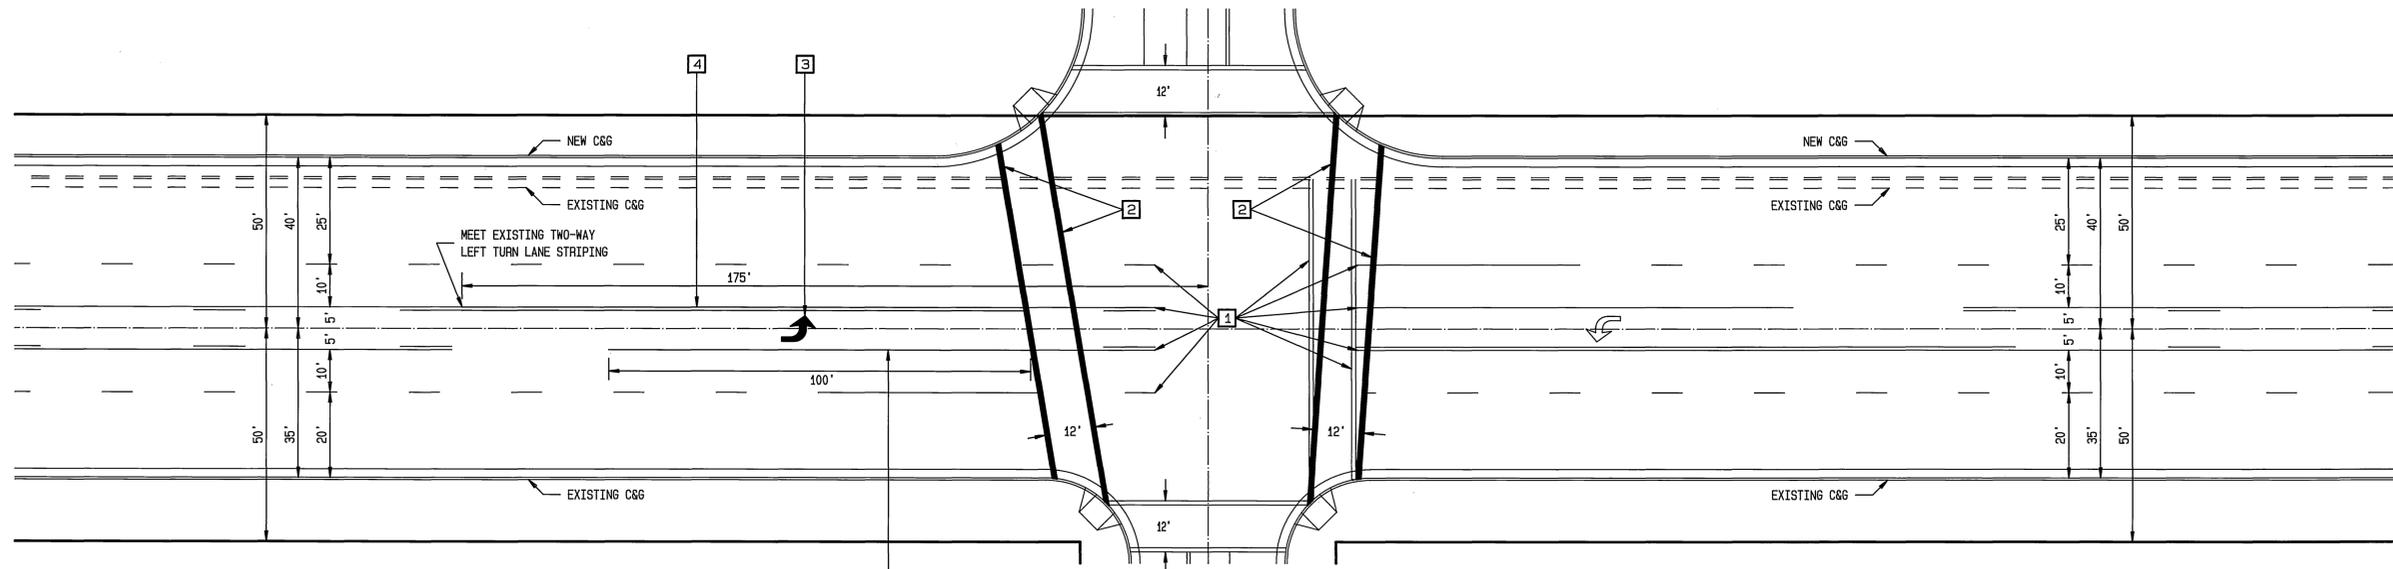

SCALE: 1" = 20'



MAGNOLIA


ELIZABETH STREET

AVENUE

MAGNOLIA TOWN CENTER ENTRANCE



SCALE: 1" = 20'

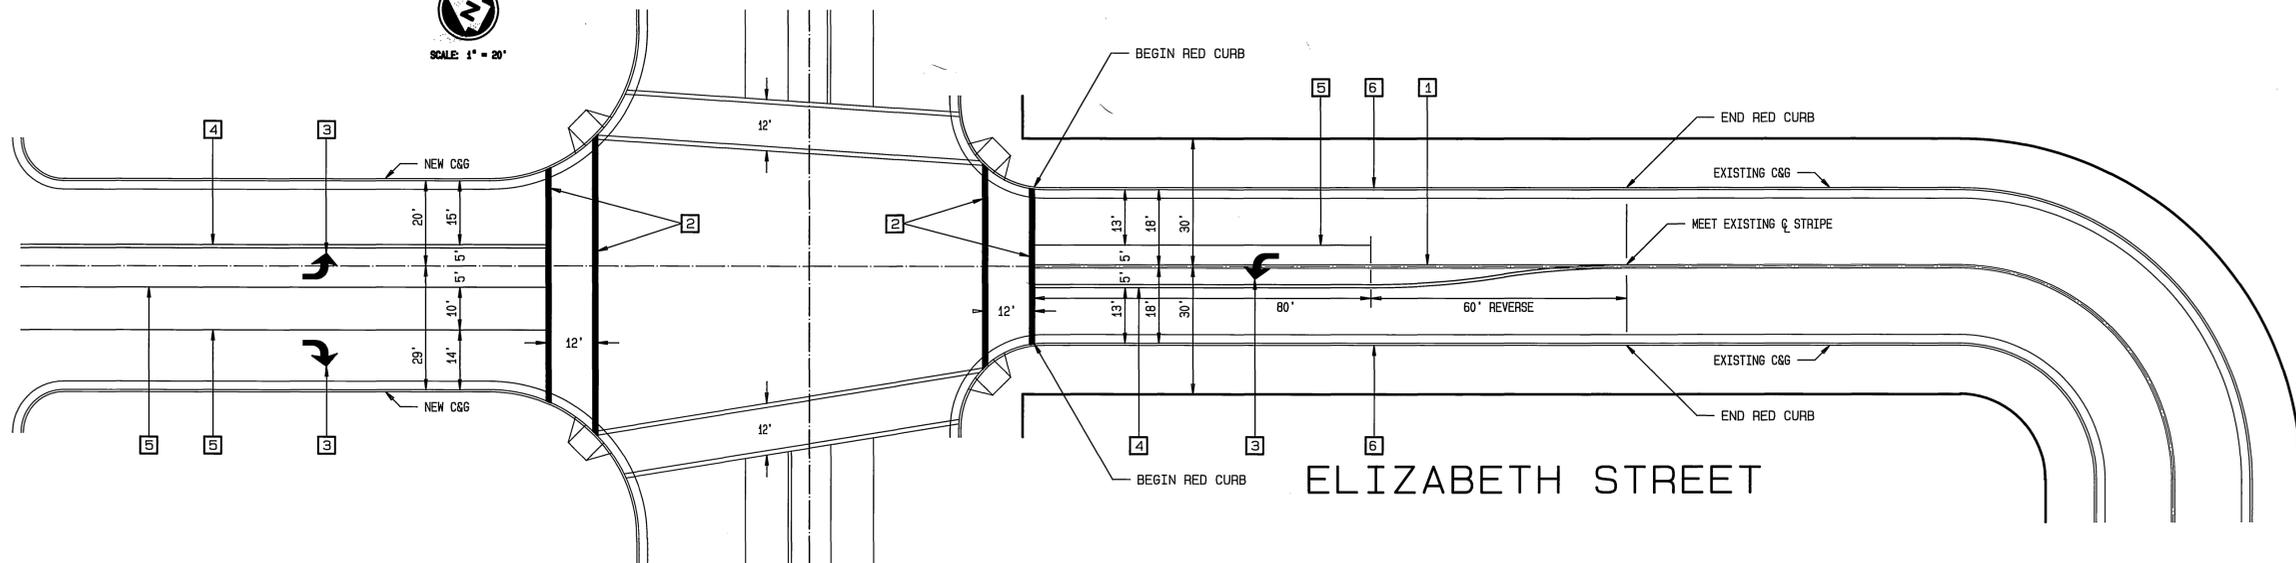

MAGNOLIA AVENUE

ELIZABETH STREET

**CONSTRUCTION NOTES**

- 1 — Remove existing pavement stripe.
- 2 — Paint 12" white crosswalk stripe.
- 3 — Paint turn arrow (Type IV).
- 4 — Paint double yellow stripe (Detail 21).
- 5 — Paint 8" white channelization stripe (Detail 38A).
- 6 — Paint curb red.

**GENERAL NOTES**

- 1. All striping and pavement markings shall conform to the Standard Plans of the State of California, Department of Transportation, dated January 1988, and the Special Provisions.
- 2. All striping shall be laid out with any device or method that will not damage the pavement or conflict with other traffic devices and shall be approved by the City Inspector prior to final striping.
- 3. All striping removals shown on the plan shall be removed by sandblasting.
- 4. See Plan R-205 for Street Improvements.



**LAWRENCE S. EISENHART**  
CONSULTING ENGINEER  
4351 Latham Street, Suite 210  
Riverside, California 92501  
Telephone: (714) 788-4950

*Lawrence S. Eisenhart*  
LAWRENCE S. EISENHART R.C.E. 13493  
DATE 3-6-92

MARK	REVISIONS	APPR. DATE

DESIGNED BY: \_\_\_\_\_ DRAWN BY: \_\_\_\_\_ CHECKED BY: *[Signature]* DATE: 3/20/92

CITY OF RIVERSIDE PUBLIC WORKS DEPARTMENT			
APPROVED BY	DATE	BY	APPROVED BY
PRINCIPAL ENGINEER	3/10/92	[Signature]	[Signature]
PARK DEPARTMENT			PUBLIC WORKS DIRECTOR
TRAFFIC DIVISION	3-18-92	[Signature]	
CHIEF P.W. ENGINEER	3/13/92	[Signature]	
PUBLIC UTILITIES			DATE 3/20/92

**STRIPING PLAN**  
MAGNOLIA AVENUE  
and  
ELIZABETH STREET

ACCOUNT NO.  
**XL-263**  
SHEET 1 OF 1

HORIZ. SCALE: 1"=20' VERT. SCALE: 1"=