

R61 (SPECIAL)
36" x 30"

STRIPING, SIGNING, & PAVEMENT MARKING LEGEND

- ① PAINT 8" SOLID WHITE (DETAIL 38)
- ② PAINT 8" "LANE DROP" DASHED WHITE (3' STRIPE-6' GAP) (DETAIL 37)
- ③ PAINT 11" DOUBLE YELLOW (DETAIL 22)
- ④ PAINT 12" SOLID WHITE
- ⑤ PAINT "STOP" STD. PAVEMENT MARKING
- ⑥ PAINT "AHEAD" STD. PAVEMENT MARKING
- ⑦ PAINT "ARROW" MARKING (TYPE IV (L OR R))
- ⑧ PAINT 11" TWO WAY LEFT TURN (DETAIL 32)
- ⑨ INSTALL "BLUE DOT" REFLECTIVE PAVEMENT MARKER

[IP] INSTALL SIGN & POST (PER CITY STD. DWG #666)


NOTE:
EXISTING STREET LIGHT POLES TO BE UTILIZED FOR SIGN MOUNT WHEREVER POSSIBLE.

*Void for present
Good for future
Sun 4-24-91*

GENERAL NOTES:

1. TRAFFIC STRIPES, PAVEMENT LEGENDS AND RAISED PAVEMENT MARKERS PER CALTRANS TRAFFIC MANUAL, MAINTENANCE MANUAL, STANDARD PLANS AND STANDARD SPECIFICATIONS SECTION B4, JANUARY 1988.
2. ALL STRIPES, SIGNS AND LEGENDS SHALL BE REFLECTORIZED. PAVEMENT LEGENDS AND MARKINGS SHALL MATCH CITY STENCILS.
3. ALL CONFLICTING LINES, MARKINGS AND RAISED PAVEMENT MARKERS SHALL BE REMOVED BY SANDBLASTING.
4. TRAFFIC STRIPES AND MARKINGS SHALL BE APPLIED IN TWO COATS.
5. ALL REMOVED SIGNS IN GOOD CONDITION SHALL BE SALVAGED AND DELIVERED TO THE CITY OR COUNTY YARD.
6. ALL STRIPING SHOWN INCLUDES RAISED PAVEMENT MARKERS PER APPLICABLE CALTRANS DETAILS, A20A - A20C, A24A - A24D.


MATCHLINE 11-87.36
SEE ABOVE RIGHT

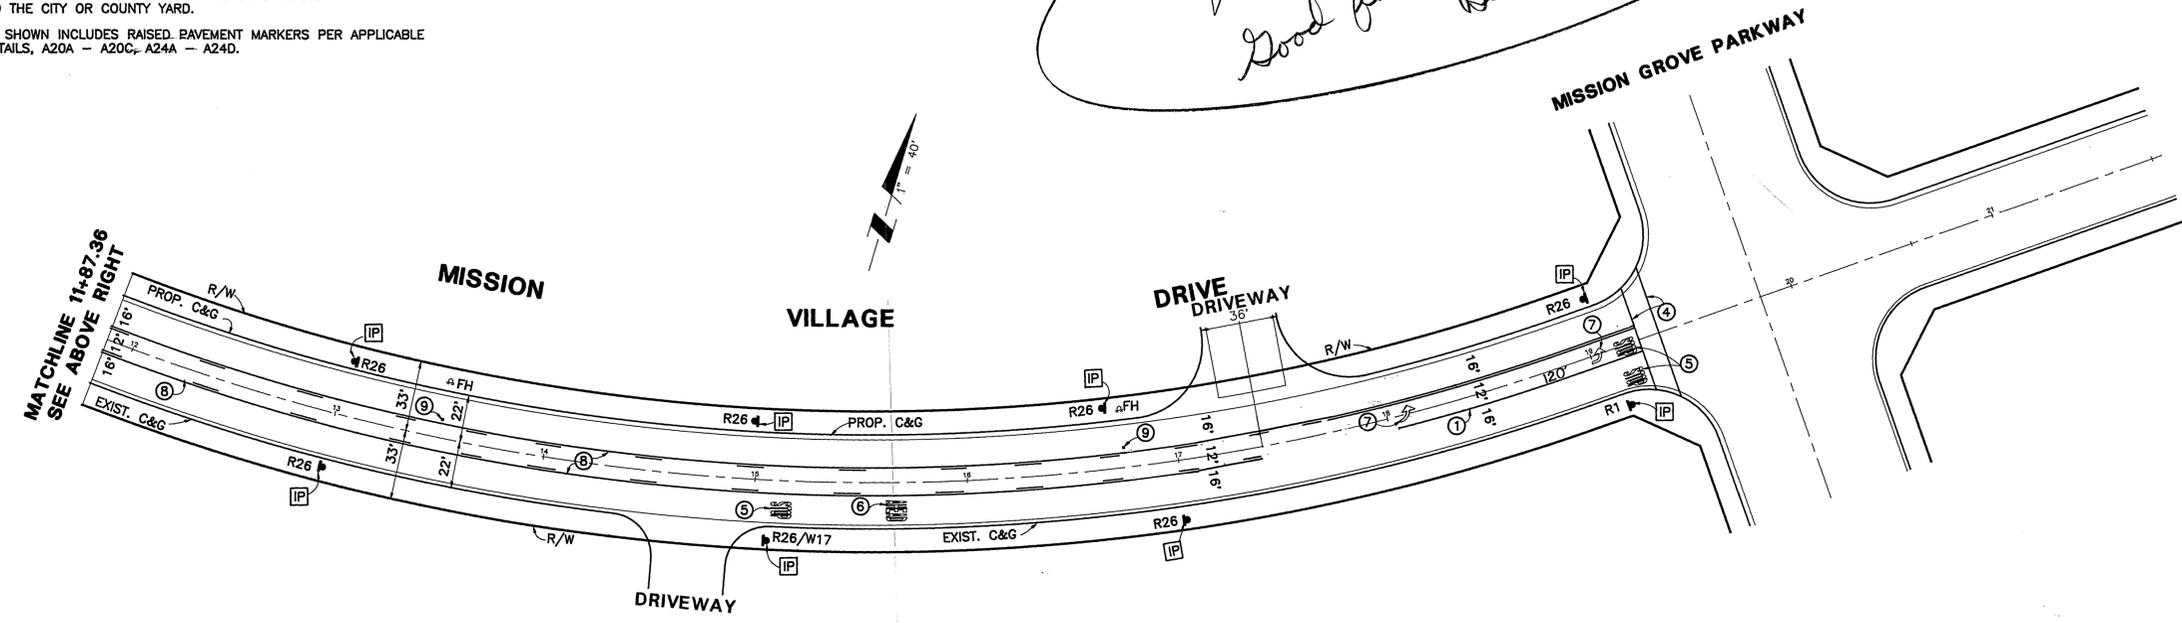

MATCHLINE 11-87.36
SEE BELOW LEFT

Underground Service Alert
Call: TOLL FREE
1 - 800
422 - 4133
TWO WORKING DAYS BEFORE YOU DIG

PRIVATE ENGINEERING NOTE
CONSTRUCTION CONTRACTOR AGREES THAT IN ACCORDANCE WITH GENERALLY ACCEPTED CONSTRUCTION PRACTICES, CONSTRUCTION CONTRACTOR WILL BE REQUIRED TO ASSUME SOLE AND COMPLETE RESPONSIBILITY FOR JOB SITE CONDITIONS DURING THE COURSE OF CONSTRUCTION OF THE PROJECT, INCLUDING SAFETY OF ALL PERSONS AND PROPERTY; THAT THIS REQUIREMENT SHALL BE MADE TO APPLY CONTINUOUSLY AND NOT BE LIMITED TO NORMAL WORKING HOURS, AND CONSTRUCTION CONTRACTOR FURTHER AGREES TO DEPEND INDEMNIFY AND HOLD DESIGN PROFESSIONAL HARMLESS FROM ANY AND ALL LIABILITY, REAL OR ALLEGED, IN CONNECTION WITH THE PERFORMANCE OF WORK ON THIS PROJECT, EXCEPTING LIABILITY ARISING FROM THE SOLE NEGLIGENCE OF DESIGN PROFESSIONAL.

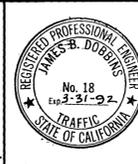

PREPARED UNDER THE DIRECTION OF
James B. Davidson
REGISTERED TRAFFIC ENGINEER NO: 18
EXPIRATION DATE: 3/31/92 DATE:
APPROVED BY:

J.F. Davidson Associates, Inc.
ENGINEERING PLANNING SURVEYING
ARCHITECTURE LANDSCAPE ARCHITECTURE
MUNICIPAL ENGINEERING DIVISION
3426 TENTH STREET
RIVERSIDE, CA 92502
(714) 683-0209 FAX (714) 686-5807
SCALE: 1"=40'-0" BENCH MARK:
DATE: JANUARY, 91

MARK	REVISIONS	APPR. DATE

DESIGNED BY K.T.O. DRAWN BY CMM CHECKED BY KTO

CITY OF RIVERSIDE, CALIFORNIA
DEPARTMENT OF PUBLIC WORKS

APPROVED BY	BY	DATE	APPROVED BY
PRINCIPAL ENGINEER	<i>[Signature]</i>	<i>[Date]</i>	DIRECTOR OF PUBLIC WORKS
INSPECTION			
TRAFFIC DIVISION	<i>[Signature]</i>	<i>[Date]</i>	
CHIEF P.W. ENGINEER	<i>[Signature]</i>	<i>[Date]</i>	
PUBLIC UTILITIES			

PARCEL MAP 26320
STRIPING & SIGNING PLAN
MISSION VILLAGE DRIVE
LIMITS: STA. 0+00.00 TO STA. 19+84.56
HORIZ SCALE: 1"=40' VERT. SCALE: 1"

PROJECT NO.
XL-264
SHEET 1 OF 1
FILE NO: 8911101