
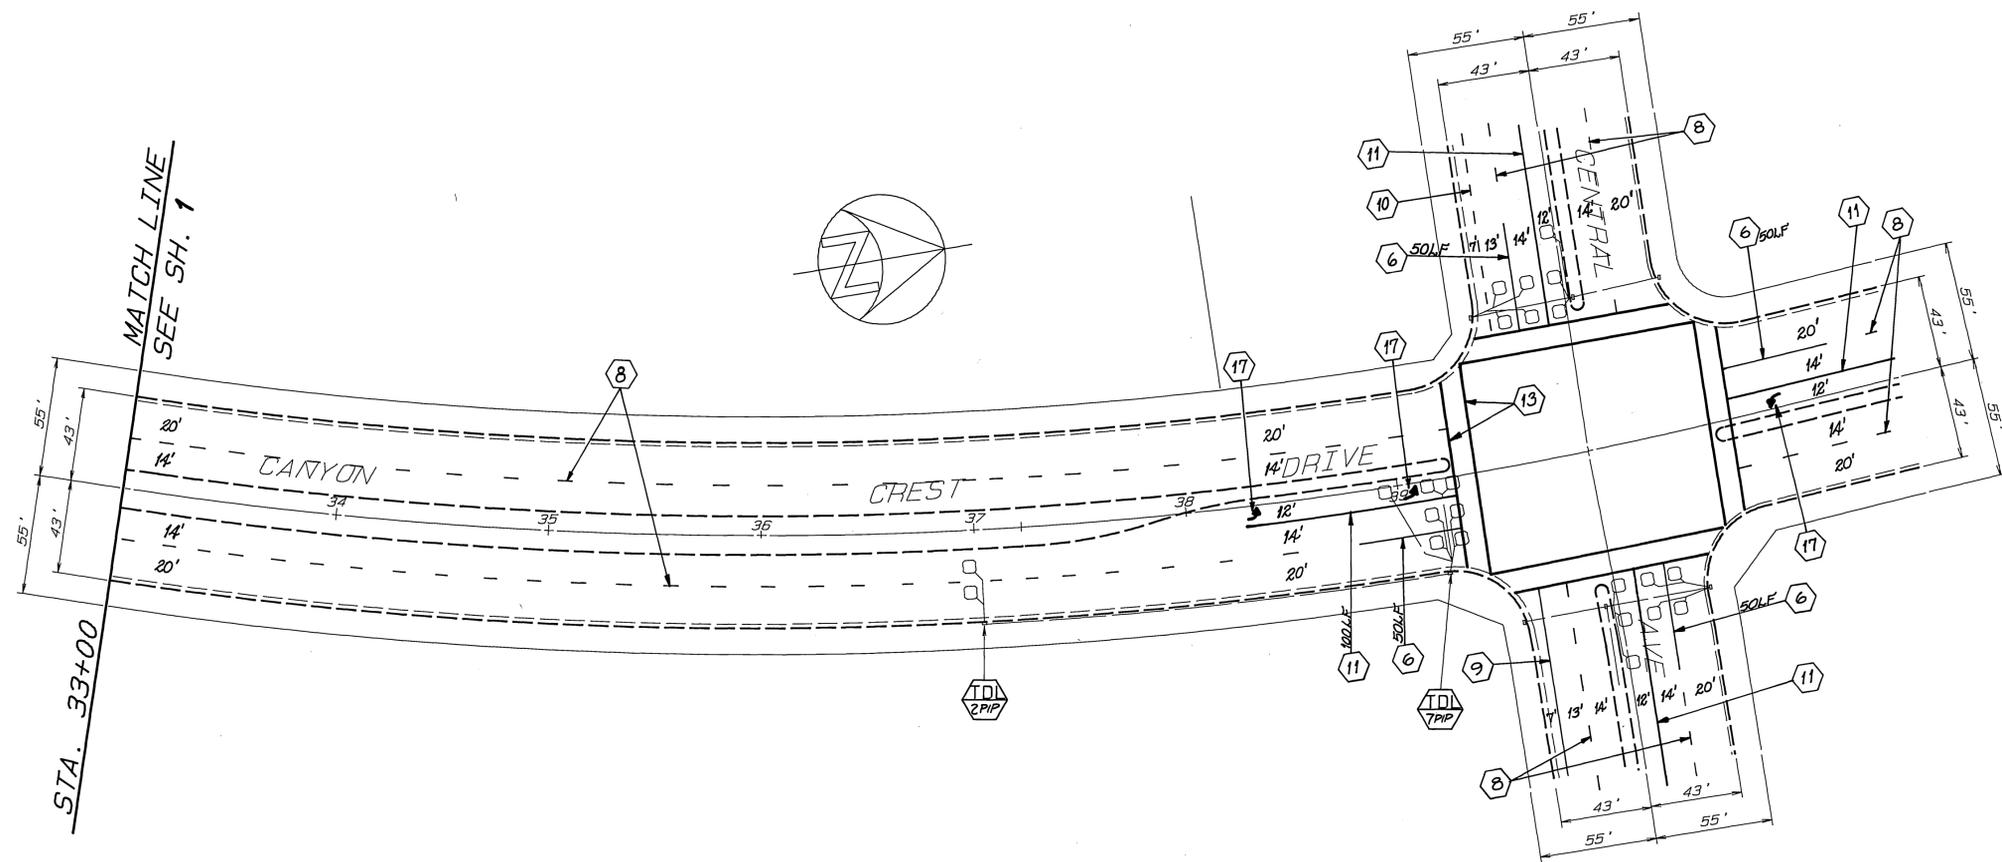


STRIPING & MARKING LEGEND

- ① 4" SOLID DOUBLE YELLOW STRIPE
- ② 4" SOLID WHITE STRIPE
- ③ 4" SKIP WHITE STRIPE (12' STRIPE, 36' GAP)
- ④ 6" SOLID WHITE STRIPE
- ⑤ 6" SKIP WHITE STRIPE (4' STRIPE, 8' GAP)
- ⑥ 8" SOLID WHITE STRIPE
- ⑦ 12" SOLID WHITE MARKING
- ⑧ SOLID WHITE ARROW MARKING
- ⑨ SOLID WHITE "STOP" MARKING
- ⑩ SOLID WHITE "CART. XING" MARKING
- ⑪ INSTALL R26 SIGN & POST

CITY OF RIVERSIDE		REHABILITATION OF MAJOR CITY STREETS 1990-1991		ACCOUNT NO. 30-575-329-15
PUBLIC WORKS DEPARTMENT		CANYON CREST DRIVE		XL-272
COUNTRY CLUB DR TO CENTRAL AVE		SHEET 1 OF 2		
APPROVED BY PRINCIPAL ENGINEER CHIEF P. W. ENGINEER CHIEF P. W. INSPECTOR SURVEYOR	DATE 1/5/92 2/1/92 2/1/92	BY RJC RJC	APPROVED BY <i>[Signature]</i> PUBLIC WORKS DIRECTOR	DATE 2/7/92
MARK	REVISIONS	APPR. DATE	TRAFFIC DIVISION PARK DEPARTMENT	HORIZ. SCALE: 1" = 40' VERT. SCALE: 1" = 4'
DESIGNED BY TRC	DRAWN BY CS, RJM	CHECKED BY		

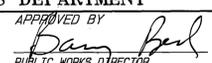

CITY OF RIVERSIDE PUBLIC WORKS DEPARTMENT				REHABILITATION OF MAJOR CITY STREETS 1990-1991		ACCOUNT NO. 30-575-329-15
				CANYON CREST DRIVE COUNTRY CLUB DR TO CENTRAL AVE		XL-272
APPROVED BY	DATE	BY	APPROVED BY	DATE	BY	
PRINCIPAL ENGINEER	6/15/92	P	 PUBLIC WORKS DIRECTOR	2/11/92	RS	
CHIEF P. N. INSPECTOR						
MARK	REVISIONS	APPR. DATE	SURVEYOR	DATE		
			TRAFFIC DIVISION	2/7/92		
DESIGNED BY TRC	DRAWN BY CS, RJM	CHECKED BY	PARK DEPARTMENT			
			HORIZ. SCALE: 1" = 40'		VERT. SCALE: 1" = 4'	
					SHEET 2 OF 2	