


**GENERAL NOTES**

1. ALL TRAFFIC SIGN AND PAVEMENT MARKING CONSTRUCTION SHALL CONFORM TO THE MOST CURRENT PROVISIONS OF SECTION 85 OF THE STANDARD SPECIFICATIONS, THE STANDARD PLANS AND THE TRAFFIC MANUAL, ALL PUBLISHED BY THE STATE OF CALIFORNIA DEPARTMENT OF TRANSPORTATION (CALTRANS), THE CONSTRUCTION PLAN(S), SPECIAL PROVISIONS, THE MANUAL ON UNIFORM TRAFFIC CONTROL DEVICES FOR STREETS AND HIGHWAYS (MUTCD), 1988 EDITION AND AS DIRECTED BY THE CITY OF RIVERSIDE ENGINEERING INSPECTOR.
2. THE LOCATION OF ALL SIGNS AND PAVEMENT MARKINGS SHALL BE APPROVED IN THE FIELD BY THE CITY OF RIVERSIDE INSPECTOR PRIOR TO INSTALLATION.
3. ALL PAVEMENT MARKINGS SHALL BE PAINTED WITH REFLECTIVE BEADS.
4. ALL SIGNS SHALL BE 0.080 ALUMINUM WITH ENGINEER GRADE REFLECTIVE SHEETING.
5. ALL SIGN POSTS SHALL BE 3LB/FT U-CHANNEL PAINTED GREEN. SIGN POSTS SHALL BE INSTALLED BELOW GROUND A MINIMUM OF 18 INCHES.
6. SIGNS SHALL BE INSTALLED AS PER STD. DET. #666.
7. PAVEMENT MARKING OBLITERATION INDICATED WITH "XXXXXX" SHALL BE DONE BY WET SANDBLASTING OR OTHER METHODS WITH THE APPROVAL OF THE CITY OF RIVERSIDE INSPECTOR.

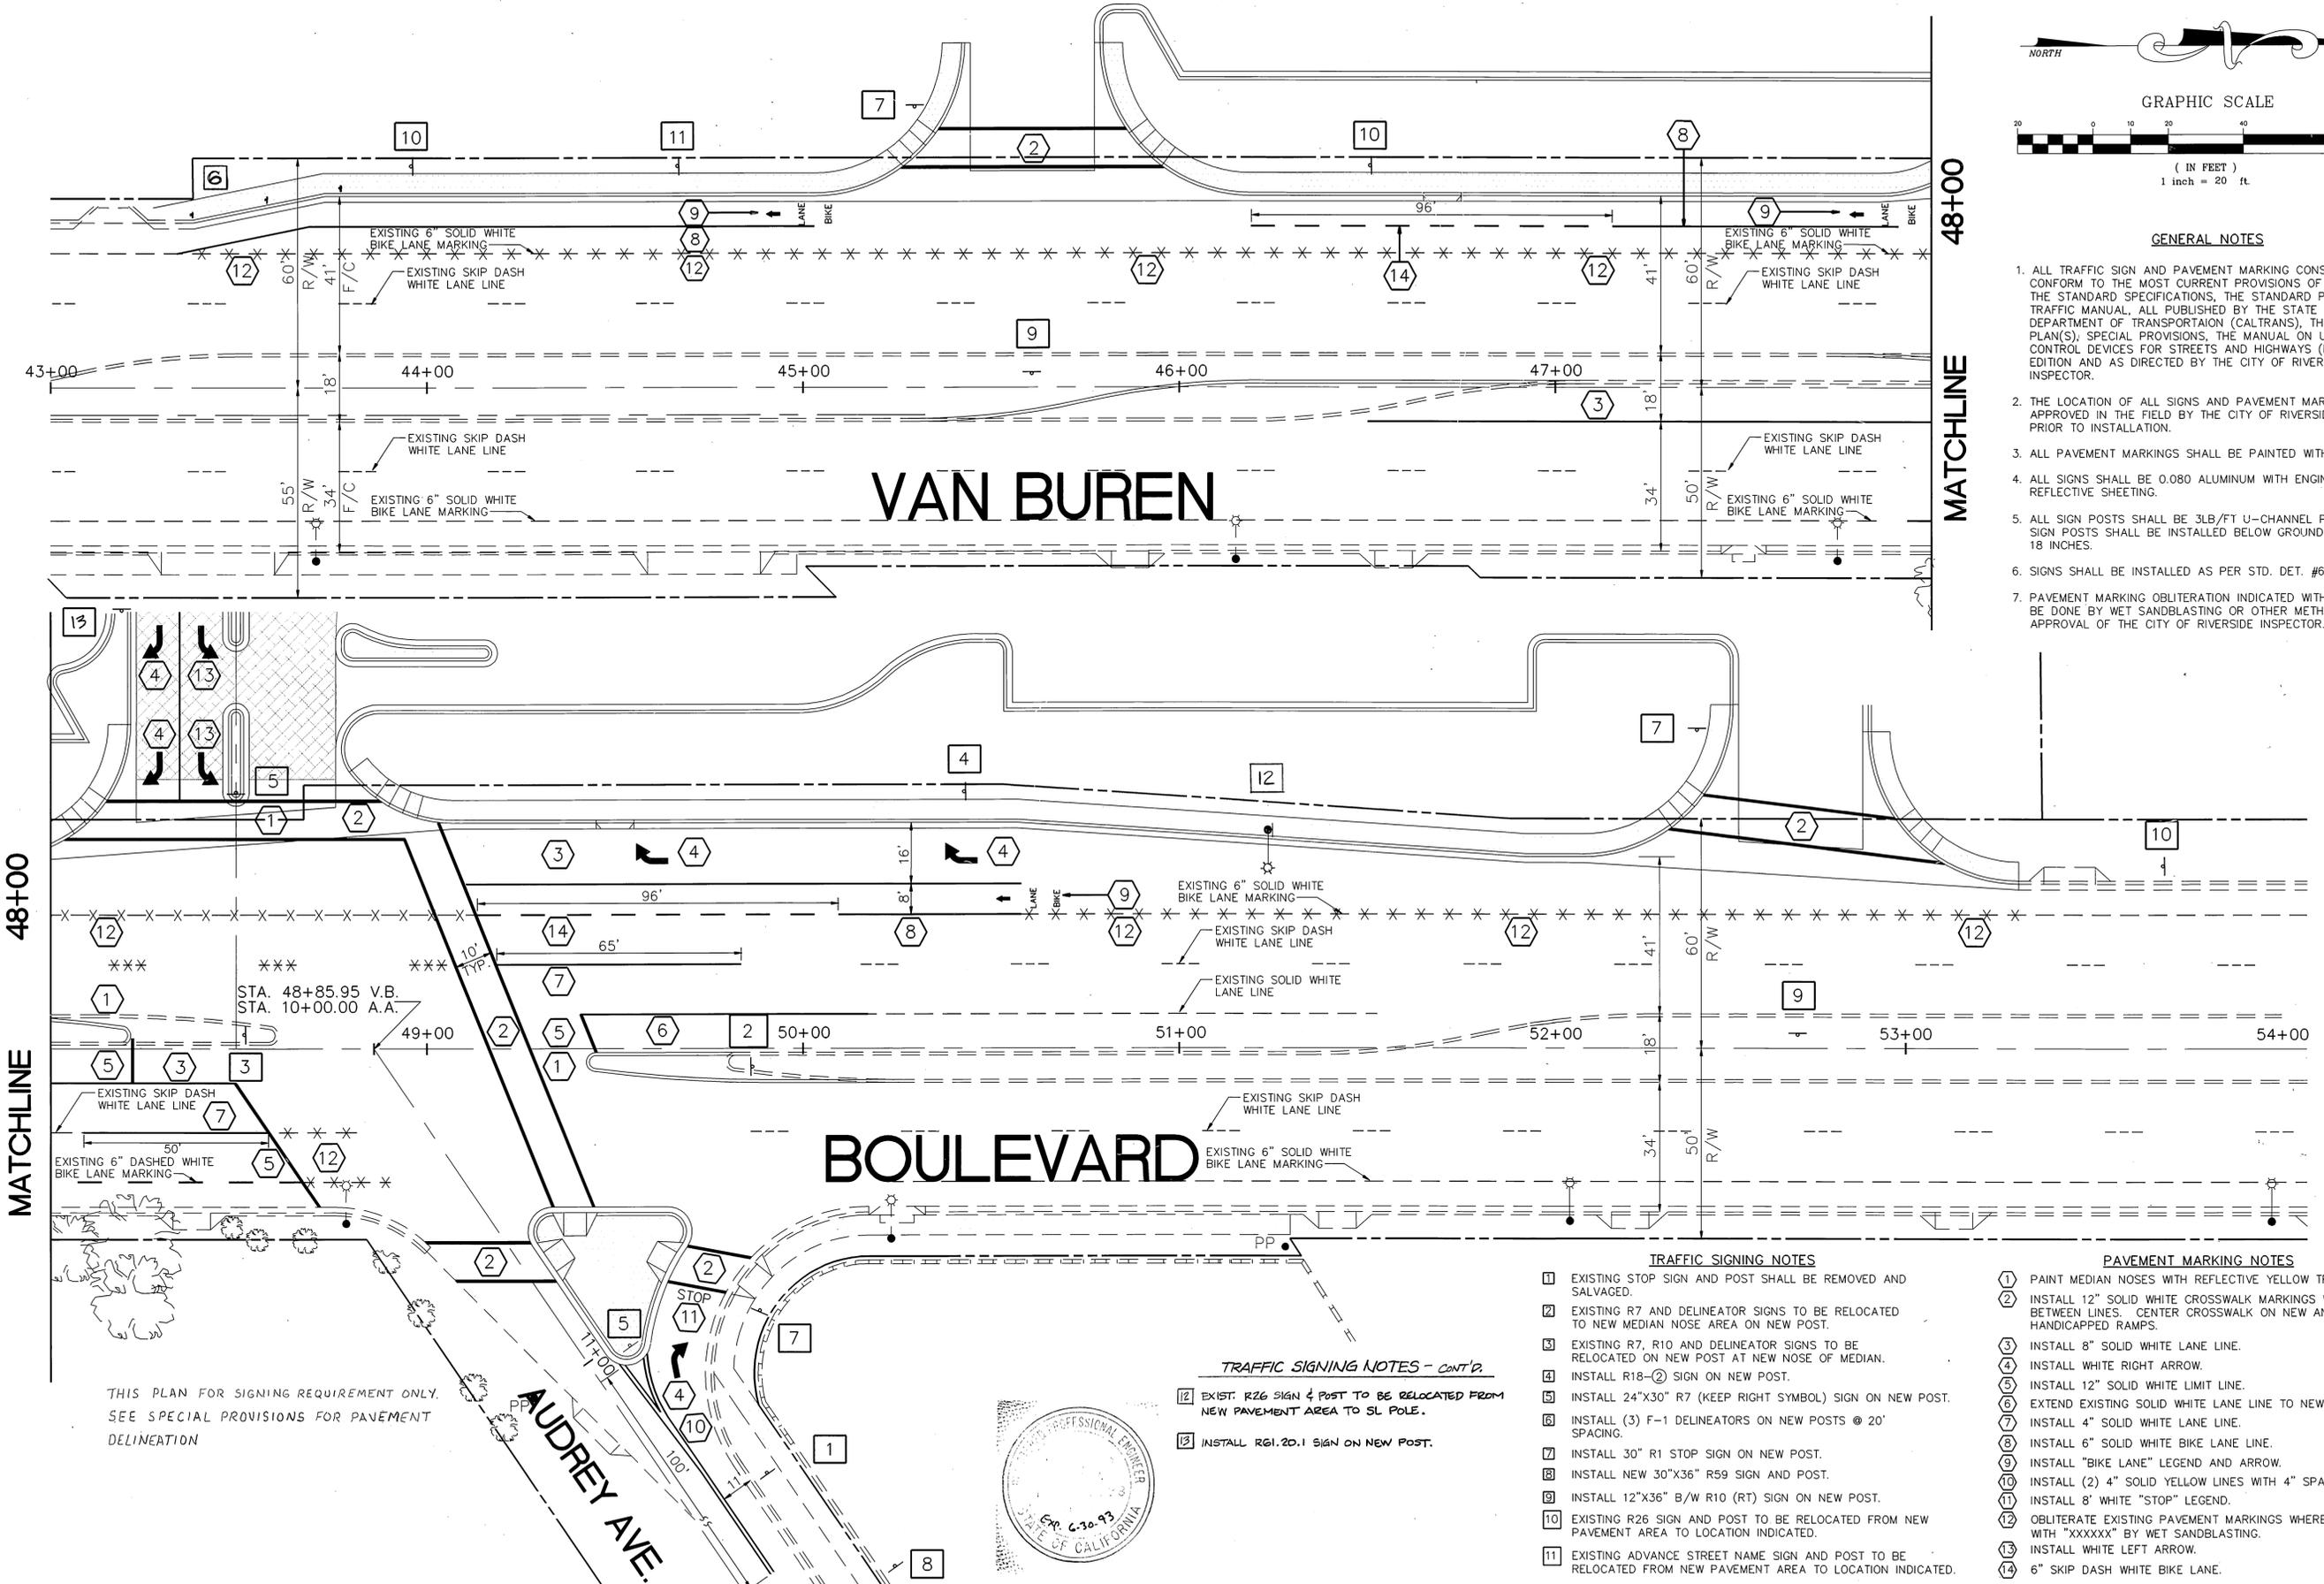

**VAN BUREN**

**BOULEVARD**

**AUDREY AVE.**



- TRAFFIC SIGNING NOTES**
- 1 EXISTING STOP SIGN AND POST SHALL BE REMOVED AND SALVAGED.
  - 2 EXISTING R7 AND DELINEATOR SIGNS TO BE RELOCATED TO NEW MEDIAN NOSE AREA ON NEW POST.
  - 3 EXISTING R7, R10 AND DELINEATOR SIGNS TO BE RELOCATED ON NEW POST AT NEW NOSE OF MEDIAN.
  - 4 INSTALL R18-2 SIGN ON NEW POST.
  - 5 INSTALL 24"x30" R7 (KEEP RIGHT SYMBOL) SIGN ON NEW POST.
  - 6 INSTALL (3) F-1 DELINEATORS ON NEW POSTS @ 20' SPACING.
  - 7 INSTALL 30" R1 STOP SIGN ON NEW POST.
  - 8 INSTALL NEW 30"x36" R59 SIGN AND POST.
  - 9 INSTALL 12"x36" B/W R10 (RT) SIGN ON NEW POST.
  - 10 EXISTING R26 SIGN AND POST TO BE RELOCATED FROM NEW PAVEMENT AREA TO LOCATION INDICATED.
  - 11 EXISTING ADVANCE STREET NAME SIGN AND POST TO BE RELOCATED FROM NEW PAVEMENT AREA TO LOCATION INDICATED.

- PAVEMENT MARKING NOTES**
- 1 PAINT MEDIAN NOSES WITH REFLECTIVE YELLOW TRAFFIC PAINT.
  - 2 INSTALL 12" SOLID WHITE CROSSWALK MARKINGS WITH 10' SPACE BETWEEN LINES. CENTER CROSSWALK ON NEW AND EXISTING HANDICAPPED RAMPS.
  - 3 INSTALL 8" SOLID WHITE LANE LINE.
  - 4 INSTALL WHITE RIGHT ARROW.
  - 5 INSTALL 12" SOLID WHITE LIMIT LINE.
  - 6 EXTEND EXISTING SOLID WHITE LANE LINE TO NEW LIMIT LINE.
  - 7 INSTALL 4" SOLID WHITE LANE LINE.
  - 8 INSTALL 6" SOLID WHITE BIKE LANE LINE.
  - 9 INSTALL "BIKE LANE" LEGEND AND ARROW.
  - 10 INSTALL (2) 4" SOLID YELLOW LINES WITH 4" SPACE.
  - 11 INSTALL 8" WHITE "STOP" LEGEND.
  - 12 OBLITERATE EXISTING PAVEMENT MARKINGS WHERE INDICATED WITH "XXXXXX" BY WET SANDBLASTING.
  - 13 INSTALL WHITE LEFT ARROW.
  - 14 6" SKIP DASH WHITE BIKE LANE.

- TRAFFIC SIGNING NOTES - CONT'D.**
- 12 EXIST. R26 SIGN & POST TO BE RELOCATED FROM NEW PAVEMENT AREA TO SL POLE.
  - 13 INSTALL R61.20.1 SIGN ON NEW POST.

THIS PLAN FOR SIGNING REQUIREMENT ONLY.  
SEE SPECIAL PROVISIONS FOR PAVEMENT DELINEATION

**UNDERGROUND SERVICE ALERT**

CALL: TOLL FREE  
1-800-422-4133

TWO WORKING DAYS BEFORE YOU DIG

**PRIVATE ENGINEERING NOTE:**  
CONSTRUCTION CONTRACTOR AGREES THAT IN ACCORDANCE WITH GENERALLY ACCEPTED CONSTRUCTION PRACTICES, CONSTRUCTION CONTRACTOR WILL BE REQUIRED TO ASSUME SOLE AND COMPLETE RESPONSIBILITY FOR JOB SITE CONDITIONS DURING THE COURSE OF CONSTRUCTION OF THE PROJECT, INCLUDING SAFETY OF ALL PERSONS AND PROPERTY; THAT THIS REQUIREMENT SHALL BE MADE TO APPLY CONTINUOUSLY AND NOT BE LIMITED TO NORMAL WORKING HOURS, AND CONSTRUCTION CONTRACTOR FURTHER AGREES TO DEFEND INDEMNIFY AND HOLD DESIGN PROFESSIONAL HARMLESS FROM ANY AND ALL LIABILITY, REAL OR ALLEGED, IN CONNECTION WITH THE PERFORMANCE OF WORK ON THIS PROJECT, EXCEPTING LIABILITY ARISING FROM THE SOLE NEGLIGENCE OF DESIGN PROFESSIONAL.

PREPARED UNDER THE DIRECTION OF  
*Michael J. Behal*  
REGISTERED CIVIL ENGINEER NO. 39088  
EXPIRATION DATE: 6/30/93

**DUNAWAY ASSOCIATES WEST INC**  
ENGINEERS LANDSCAPE ARCHITECTS PLANNERS  
PHOENIX, AZ FORT WORTH, TX ONTARIO, CA  
4500 S. LAKESHORE DRIVE  
SUITE 250  
TEMPE, ARIZONA 85282  
(602) 345-0383 FAX (602) 491-2581

MARK	REVISIONS	APPR.	DATE

DESIGNED BY: MPP DRAWN BY: TBM CHECKED BY: MPP

**CITY OF RIVERSIDE**  
**PUBLIC WORKS DEPARTMENT**

APPROVED BY: *Danny Bal* DATE: 5/15/93  
PRINCIPLE ENGINEER  
TRAFFIC DIVISION  
CHIEF P.W. ENGINEER

APPROVED BY: *Danny Bal* DATE: 5/15/93  
PUBLIC WORKS DIRECTOR

**TRAFFIC SIGNING AND PAVEMENT MARKING PLAN**

**VAN BUREN BLVD.**  
**AND**  
**AUDREY AVENUE**

HORZ. SCALE: 1" = 20' VERT. SCALE: 1" =

ACCOUNT NO.  
**XL-319**  
SHEET 1 OF 1