

- NOTES:
- SEE SHEET 4 FOR STRIPING LEGEND
 - ANY STRIPING OR MARKINGS OBSCURED OR OBLITERATED BY ADJACENT REPAVING SHALL BE REPAINTED.

ENGINEER IN RESPONSIBLE CHARGE

RONALD C. MUELLER
R.C.E. No. 29510 expires 3/31/99

DATE _____

MARK	REVISIONS	APP'D	DATE

DESIGNED BY: TFC DRAWN BY: TFC CHECKED BY: *[Signature]*

CITY OF RIVERSIDE, CALIFORNIA PUBLIC WORKS DEPARTMENT			
APPROVED BY	BY	DATE	APPROVED BY
DEPUTY P.W. DIRECTOR	<i>[Signature]</i>	8/1/95	<i>[Signature]</i>
PRINCIPAL ENGINEER	<i>[Signature]</i>	8/1/95	PUBLIC WORKS DIRECTOR
CHIEF P.W. INSPECTOR	<i>[Signature]</i>	8/1/95	
SHEET SERVICES	22	8/1/95	
SURVEYOR	28	8/1/95	
TRAFFIC DIVISION	28	8/1/95	
PARKS DEPARTMENT			

REHABILITATION OF ARTERIAL STREETS (CITY FUNDED) 94-95



VAN BUREN BLVD. STRIPING PLAN
ARLINGTON AVE. TO SANTA ANA RIVER

SCALE: 1" = 40'

ACCT. NO. 432-541500-440302-30036

XL-352



SHEET 1 OF 4

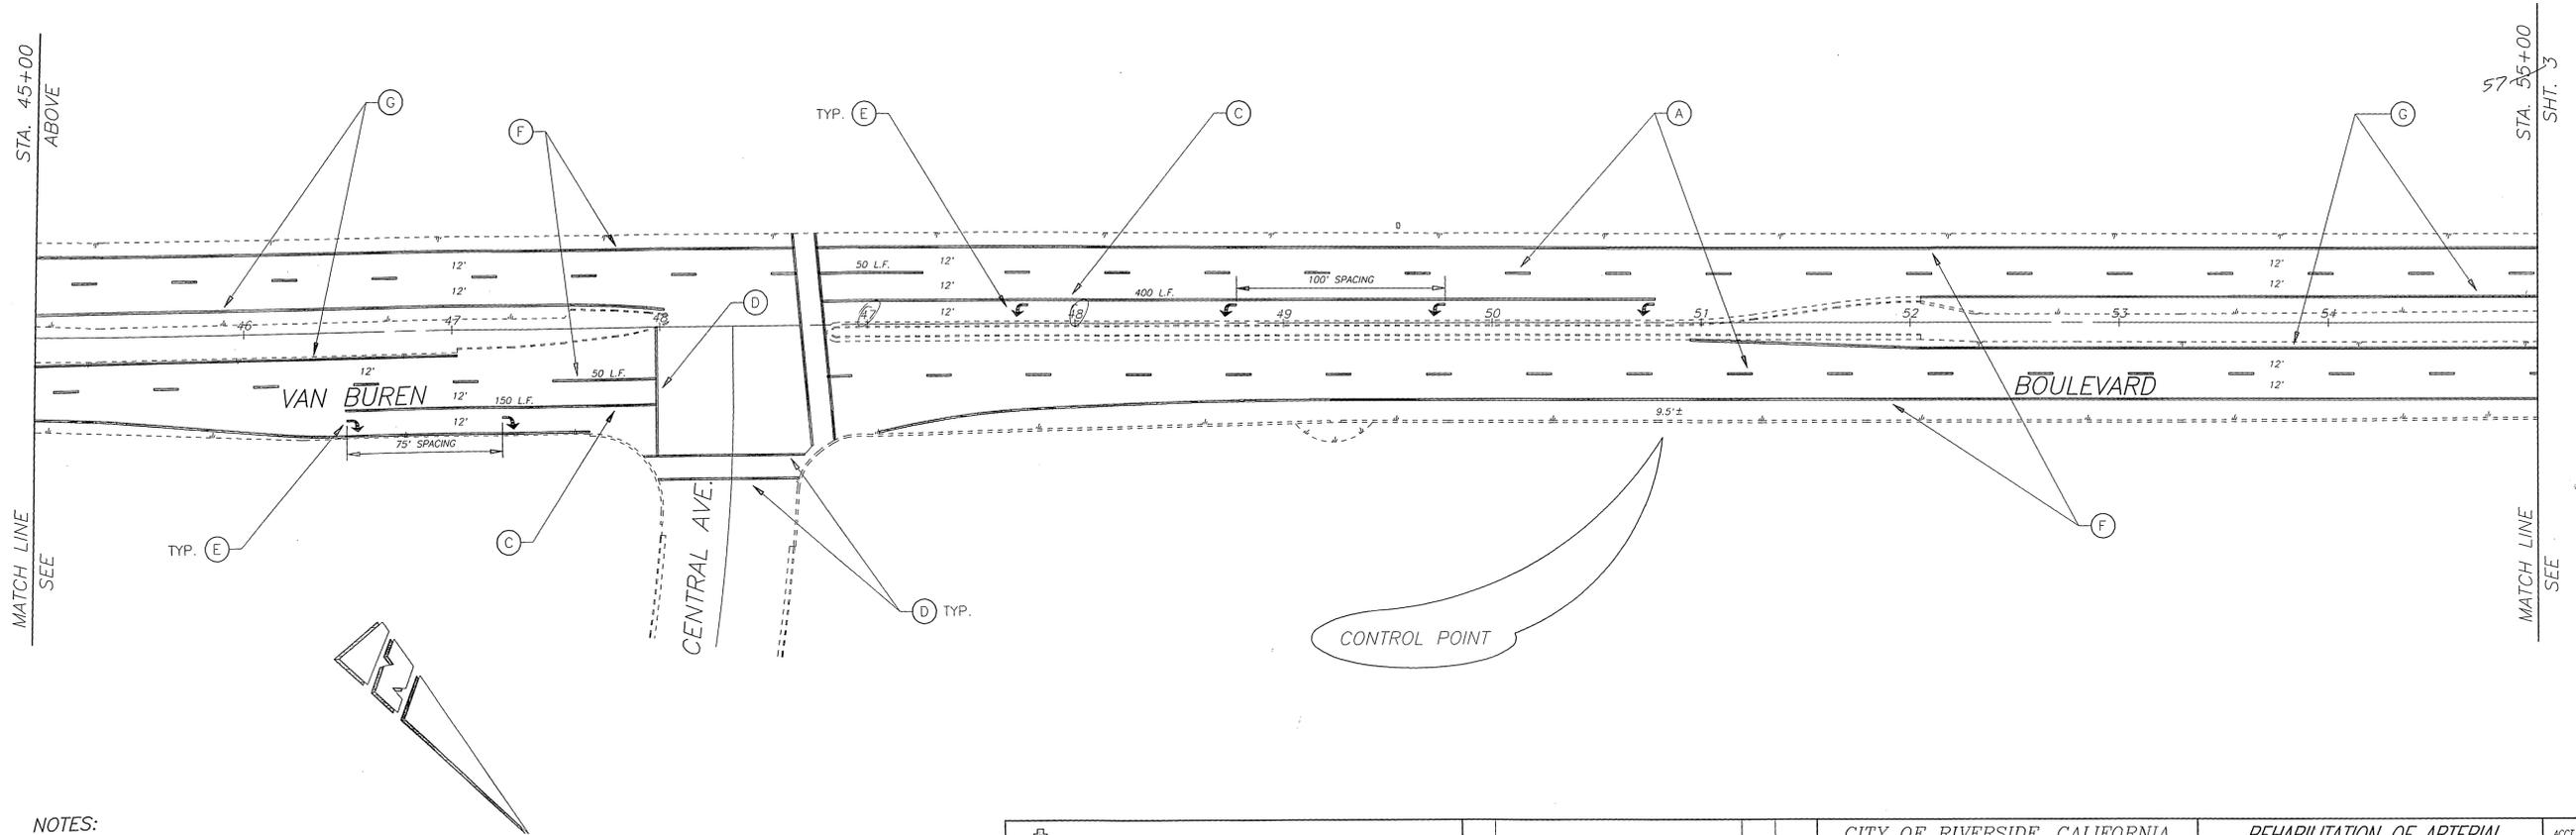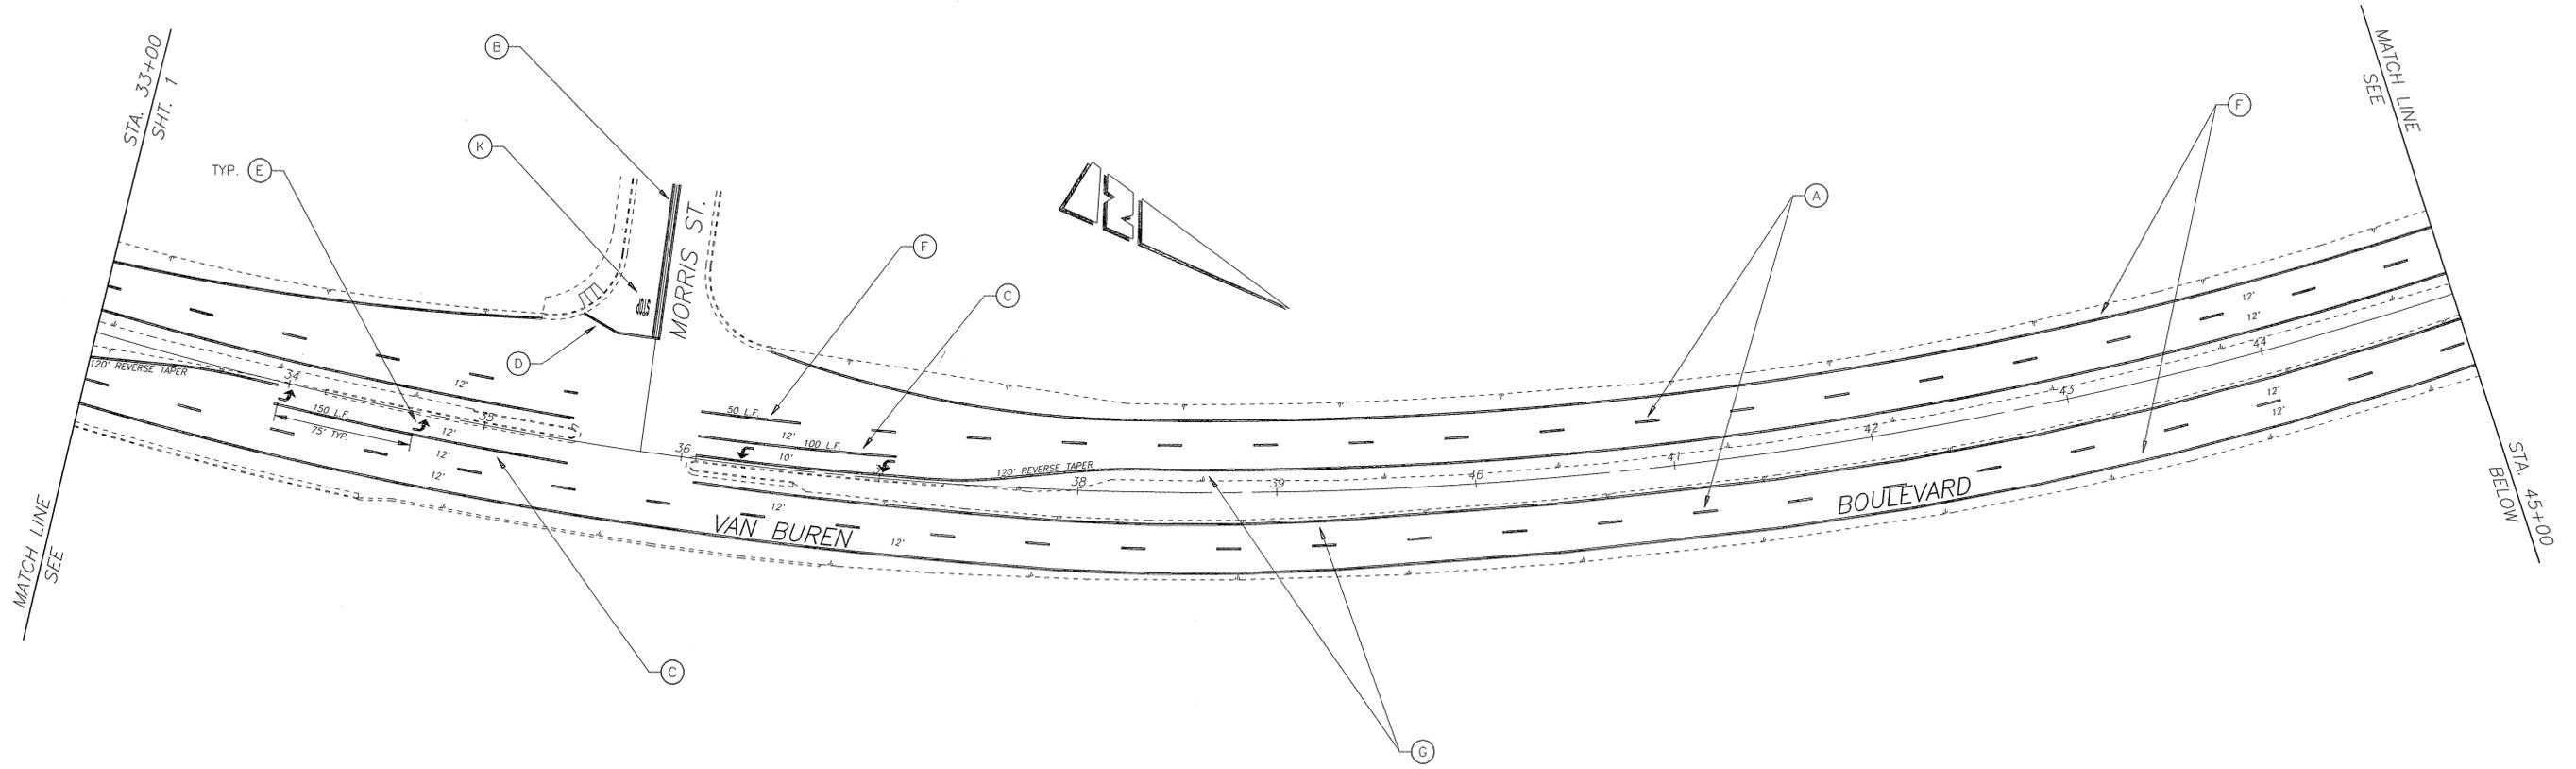

- NOTES:
- SEE SHEET 4 FOR STRIPING LEGEND
 - ANY STRIPING OR MARKINGS OBSERVED OR OBLITERATED BY ADJACENT REPAIRING SHALL BE REPAINTED.


<p>ENGINEER IN RESPONSIBLE CHARGE</p> <p>RONALD C. MUELLER R.C.E. No. 29510 expires 3/31/99</p>	<p>CITY OF RIVERSIDE, CALIFORNIA PUBLIC WORKS DEPARTMENT</p>		<p>REHABILITATION OF ARTERIAL STREETS (CITY FUNDED) 94-95</p>		<p>ACCT. NO. 432-541500-440302-30036</p>
	<p>APPROVED BY: [Signature] DATE: 8/7/95</p> <p>DEPUTY P.W. DIRECTOR</p> <p>PRINCIPAL ENGINEER</p> <p>CHIEF P.W. INSPECTOR</p> <p>STREET SERVICES</p> <p>TRAFFIC DIVISION</p> <p>PARKS DEPARTMENT</p>		<p>APPROVED BY: [Signature] DATE: 8/7/95</p> <p>PUBLIC WORKS DIRECTOR</p>		<p>XL-352</p> <p>SHEET 2 OF 4</p>
<p>DESIGNED BY: TRC DRAWN BY: TRC CHECKED BY: [Signature]</p>					

SCALE: 1" = 40'

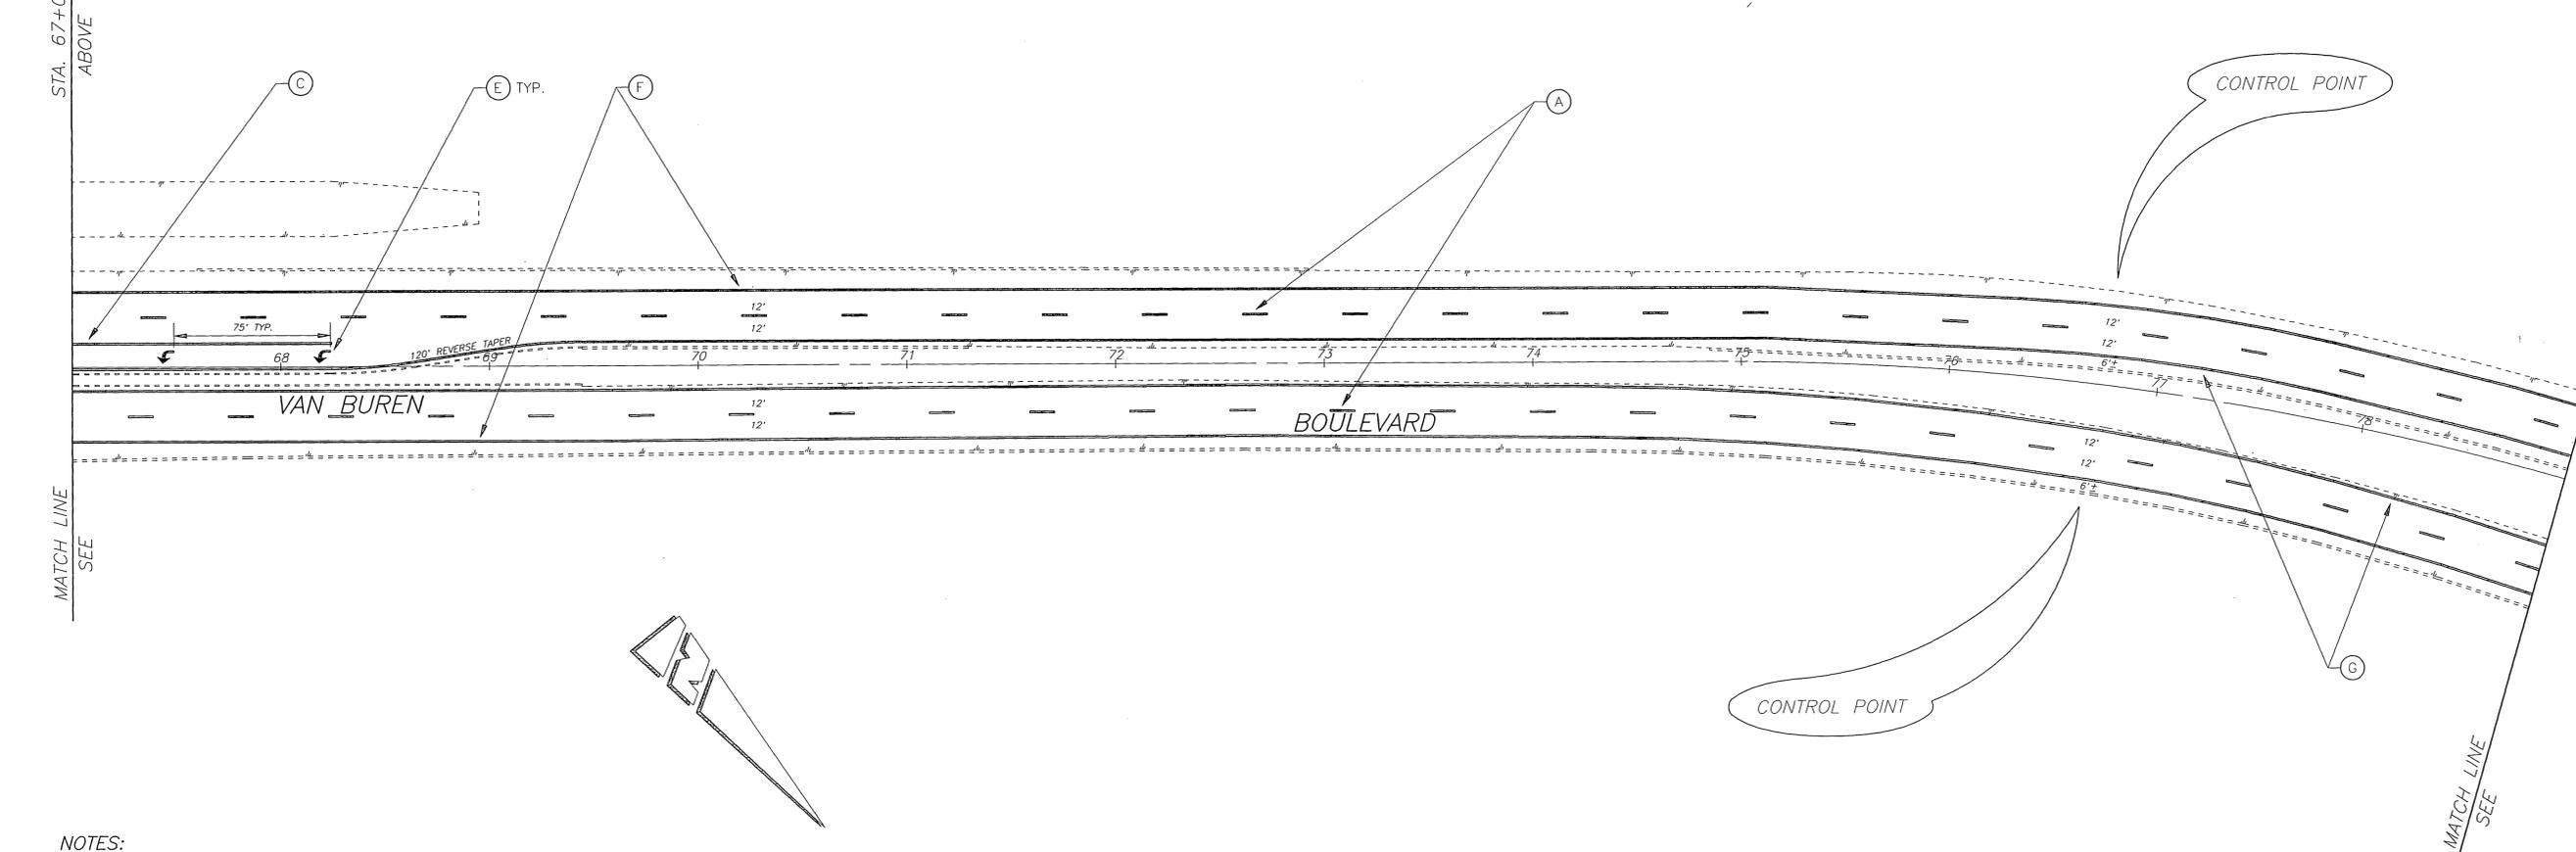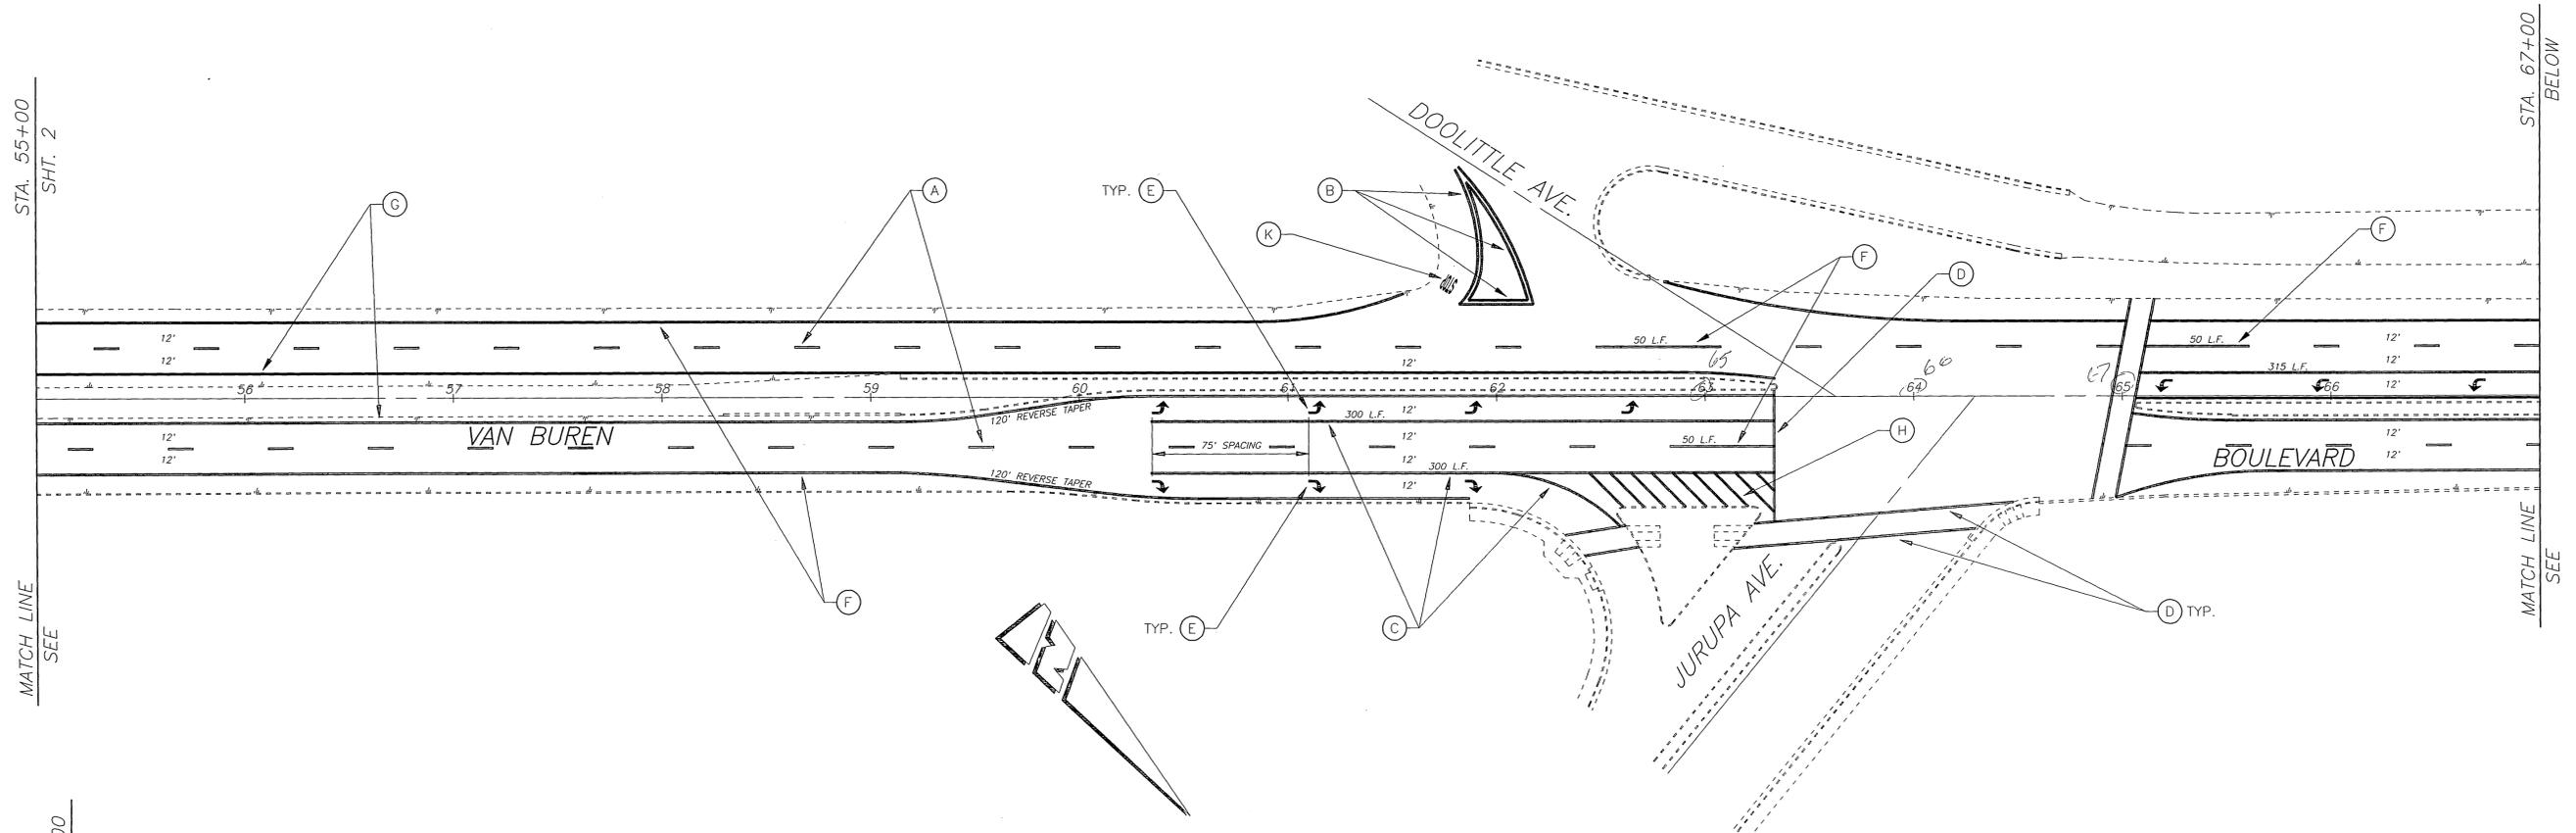

- NOTES:
1. SEE SHEET 4 FOR STRIPING LEGEND
 2. ANY STRIPING OR MARKINGS OBLISCURED OR OBLITERATED BY ADJACENT REPAVING SHALL BE REPAINTED.

<p>ENGINEER IN RESPONSIBLE CHARGE</p> <p>RONALD C. MUELLER R.C.E. No. 29510 expires 3/31/99</p>	<p>CITY OF RIVERSIDE, CALIFORNIA PUBLIC WORKS DEPARTMENT</p>		<p>REHABILITATION OF ARTERIAL STREETS (CITY FUNDED) 94-95</p> <p>VAN BUREN BLVD. STRIPING PLAN ARLINGTON AVE. TO SANTA ANA RIVER</p>		<p>ACCT. NO. 432-541500-440302-30036</p>
	<p>APPROVED BY: [Signature]</p> <p>DEPUTY P.W. DIRECTOR: [Signature]</p> <p>PRINCIPAL ENGINEER: [Signature]</p> <p>CHEF P.W. INSPECTOR: [Signature]</p> <p>STREET SERVICES: [Signature]</p> <p>SURVEYOR: [Signature]</p> <p>TRAFFIC DIVISION: [Signature]</p> <p>PARKS DEPARTMENT: [Signature]</p>	<p>DATE: 8/7/95</p>	<p>APPROVED BY: [Signature]</p> <p>PUBLIC WORKS DIRECTOR: [Signature]</p>	<p>DATE: 8/7/95</p>	<p>XL-352</p> <p>SHEET 3 OF 4</p>

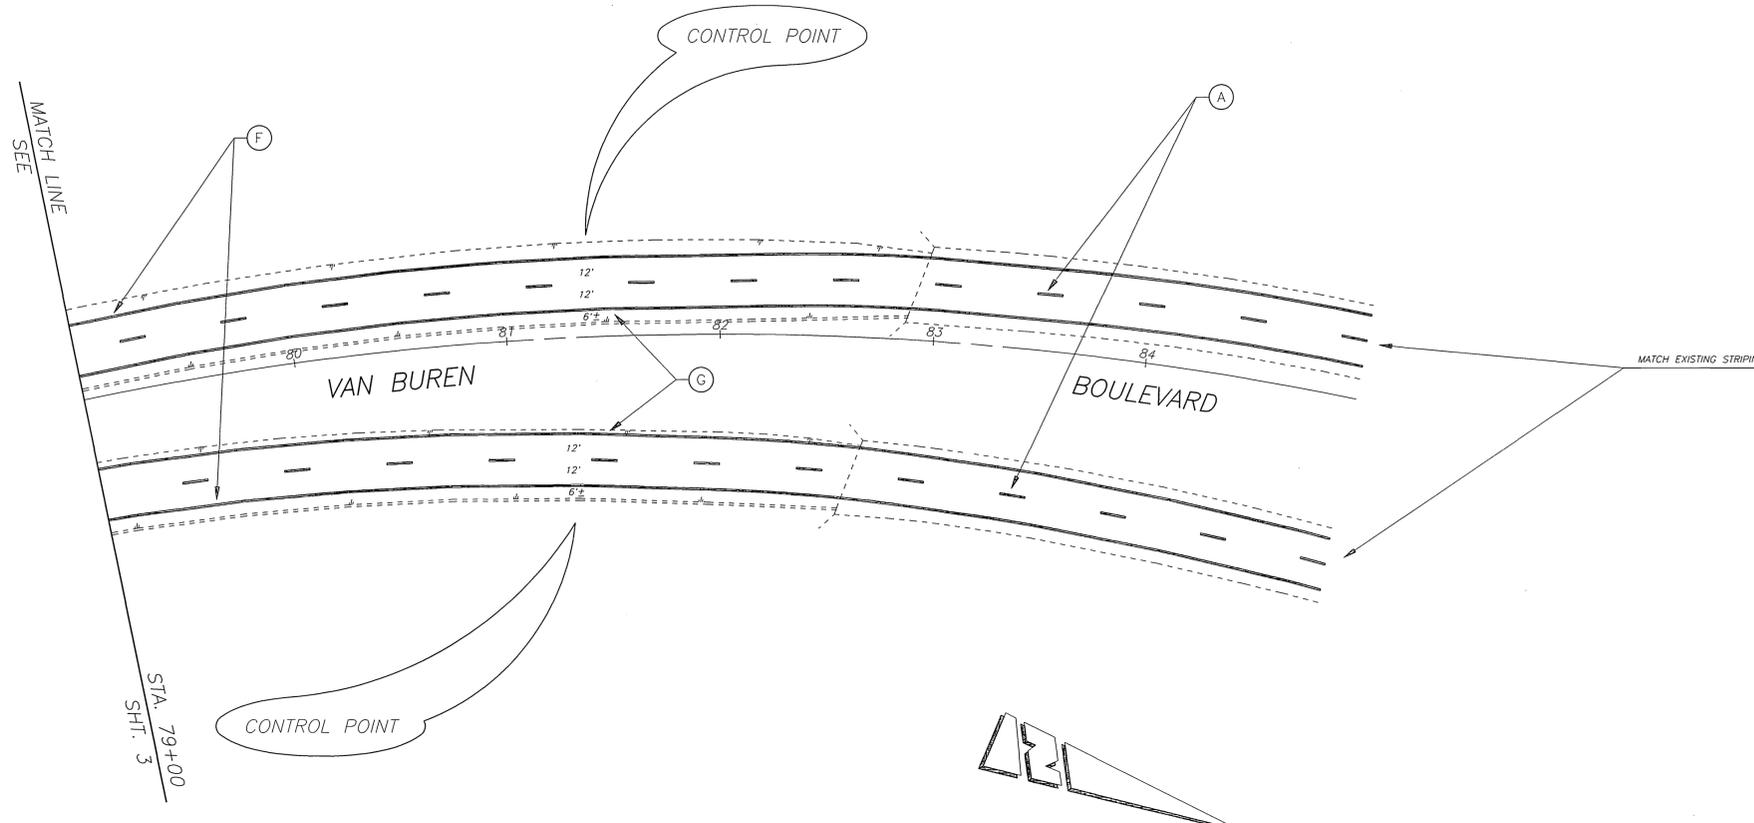

STRIPING & MARKING LEGEND

- (A) 4" SKIP WHITE STRIPE (12' STRIPE, 36' GAP) WITH ONE-WAY CLEAR REFLECTIVE MARKERS AT 48' SPACING.
- (B) 4" SOLID DOUBLE YELLOW STRIPE WITH TWO-WAY YELLOW REFLECTIVE MARKERS AT 24' SPACING.
- (C) 8" SOLID WHITE STRIPE WITH ONE-WAY CLEAR REFLECTIVE MARKERS AT 24' SPACING.
- (D) 12" SOLID WHITE MARKING
- (E) SOLID WHITE ARROW MARKING
- (F) 4" SOLID WHITE MARKING
- (G) 4" SOLID YELLOW MARKING WITH ONE-WAY YELLOW REFLECTIVE MARKERS AT 48' SPACING.
- (H) 8" SOLID WHITE MARKING.
- (I) WHITE "SIGNAL AHEAD" PAVEMENT MARKING
- (J) 8" SKIP WHITE STRIPE (3' STRIPE, 9' GAP)
- (K) WHITE "STOP" PAVEMENT MARKING



ENGINEER IN RESPONSIBLE CHARGE

RONALD C. MUELLER
R.C.E. No. 29510 expires 3/31/99

DATE _____

MARK	REVISIONS	APP'D	DATE

DESIGNED BY TFC DRAWN BY TFC CHECKED BY *[Signature]*

CITY OF RIVERSIDE, CALIFORNIA
PUBLIC WORKS DEPARTMENT

APPROVED BY	BY	DATE	APPROVED BY
DEPUTY P.W. DIRECTOR	<i>[Signature]</i>	8/7/95	<i>[Signature]</i>
PRINCIPAL ENGINEER	<i>[Signature]</i>	8/7/95	PUBLIC WORKS DIRECTOR
CHIEF P.W. INSPECTOR	<i>[Signature]</i>	8-7-95	
STREET SERVICES	<i>[Signature]</i>	8-7-95	
SURVEYOR	<i>[Signature]</i>	8/7/95	
TRAFFIC DIVISION	<i>[Signature]</i>	8/7/95	
PARKS DEPARTMENT	<i>[Signature]</i>	8/7/95	

REHABILITATION OF ARTERIAL STREETS (CITY FUNDED) 94-95

VAN BUREN BLVD. STRIPING PLAN
ARLINGTON AVE. TO SANTA ANA RIVER

SCALE: 1" = 40'

ACCT. NO. 432-541500-440302-30038

XL-352
SHEET 4 OF 4