


FLASHING BEACON REMOVAL AND CONDUIT ABANDONMENT SHALL BE DONE BY CONTRACTOR

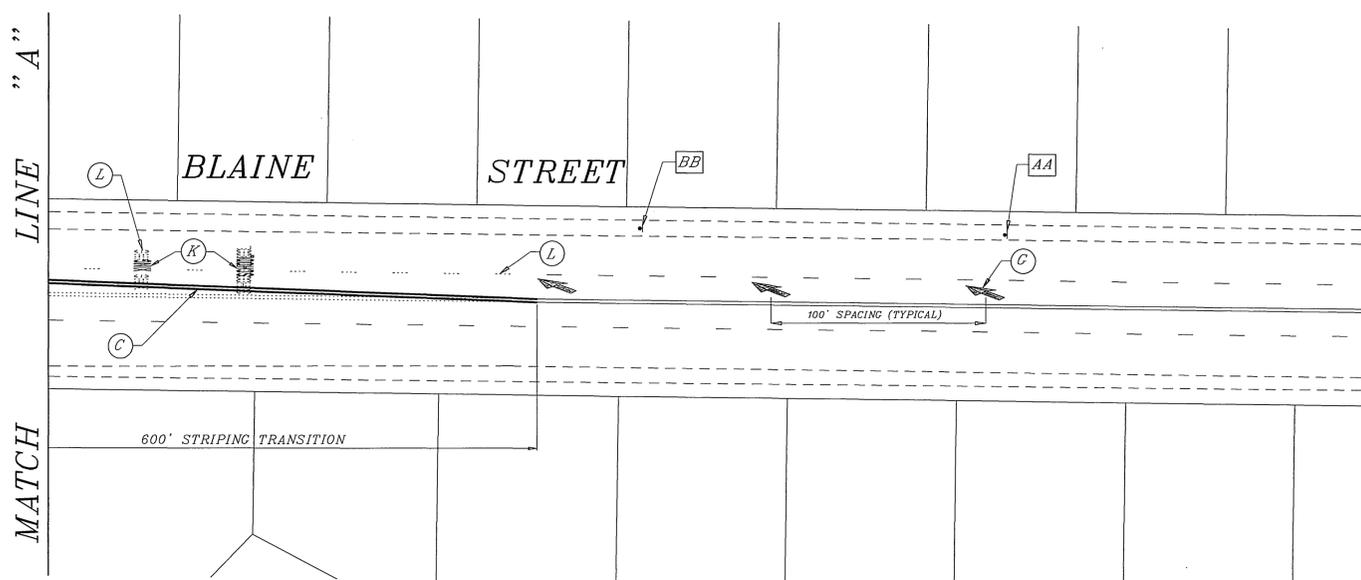

STRIPING & MARKING LEGEND (BY CITY FORCES)

- (A) 4" SKIP WHITE STRIPE (7' STRIPE, 17' GAP)
- (B) 4" SOLID WHITE STRIPE (50 L.F.)
- (C) 4" SOLID DOUBLE YELLOW STRIPE
- (D) 12" SOLID WHITE MARKING
- (E) YELLOW TWO-WAY TURN LANE
- (F) 8" SOLID WHITE STRIPE
- (G) PAINT SOLID WHITE ARROW
- (H) 6" SOLID WHITE STRIPE
- (I) SOLID WHITE "BIKE, LANE, →" MARKING
- (J) PAINT SOLID WHITE ARROW
- (K) SOLID WHITE "SCHOOL, XING" MARKING
- (L) REMOVE ANY CONFLICTING EXISTING STRIPING & MARKINGS.

SIGN LEGEND (BY CONTRACTOR)

- AA INSTALL W75(RT) 36" SIGN & POST
- BB INSTALL W11(RT) 36" SIGN & POST

NOTES:

1. SEE CITY OF RIVERSIDE PLAN NO. X-371 FOR OTHER SIGN REQUIREMENTS AND TRAFFIC SIGNAL INSTALLATION.
2. SEE CITY OF RIVERSIDE PLAN NO. R-3458 FOR STREET IMPROVEMENTS.

ENGINEER IN RESPONSIBLE CHARGE
Richard D. McGrath
 RICHARD D. McGRATH
 R.C.E. No. 31952
 DATE 9/27/96

CITY OF RIVERSIDE, CALIFORNIA
 DEPARTMENT OF PUBLIC WORKS

APPROVED BY	BY	DATE	APPROVED BY	BY	DATE
PRINCIPAL ENGINEER	<i>[Signature]</i>	9/27/96	DIRECTOR OF PUBLIC WORKS	<i>[Signature]</i>	9/27/96
P.W. ENGINEER	<i>[Signature]</i>	9/27/96			
TRAFFIC DIVISION					
CHIEF P.W. ENGR.	<i>[Signature]</i>	9/27/96			
PUBLIC UTILITIES					

DESIGNED BY: R.C.G. DRAWN BY: R.C.G. CHECKED BY: *[Signature]*

FLASHING BEACON, PAVEMENT DELINEATION, AND SIGN PLAN
**BLAINE STREET
 WATKINS DR.
 TO CAMPUS VIEW DR.**

ACCT. No. 0432-541600-440302-35052
**XL-392
 (X-371)**
 SHEET 1 OF 1
 FILE NAME: XL392.DWG

SCALE: 1" = 40'