

MATCH LINE  
SEE BELOW LEFT

### MISSION INN AVENUE

ESTIMATED QUANTITIES											
STRIPE REMOVAL			NEW STRIPE AND MARKING			NEW SIGNS					
NO.	DESCRIPTION	UNIT	QUAN.	NO.	DESCRIPTION	UNIT	QUAN.	NO.	DESCRIPTION	UNIT	QUAN.
A	LANE LINE STRIPE	LF.	1120	1	LANE LINE STRIPE	LF.	1120	S	R26S	EA.	8
B	DOUBLE YELLOW STRIPE	LF.	560	2	DOUBLE YELLOW STRIPE	LF.	560				
				3	8" WHITE STRIPE	LF.	200				
				4	PAVEMENT ARROW	EA.	4				

#### STRIPE REMOVAL


- (A) — Remove existing lane line stripe.
- (B) — Remove existing double yellow stripe.

#### PAVEMENT STRIPE AND MARKING

- (1) — Paint white lane line stripe. (7' stripe, 17' gap)
- (2) — Paint double yellow stripe.
- (3) — Paint 8" white stripe.
- (4) — Paint Type IV pavement arrow.

#### SIGNING

- (S) — Install R26(S) on metal post.

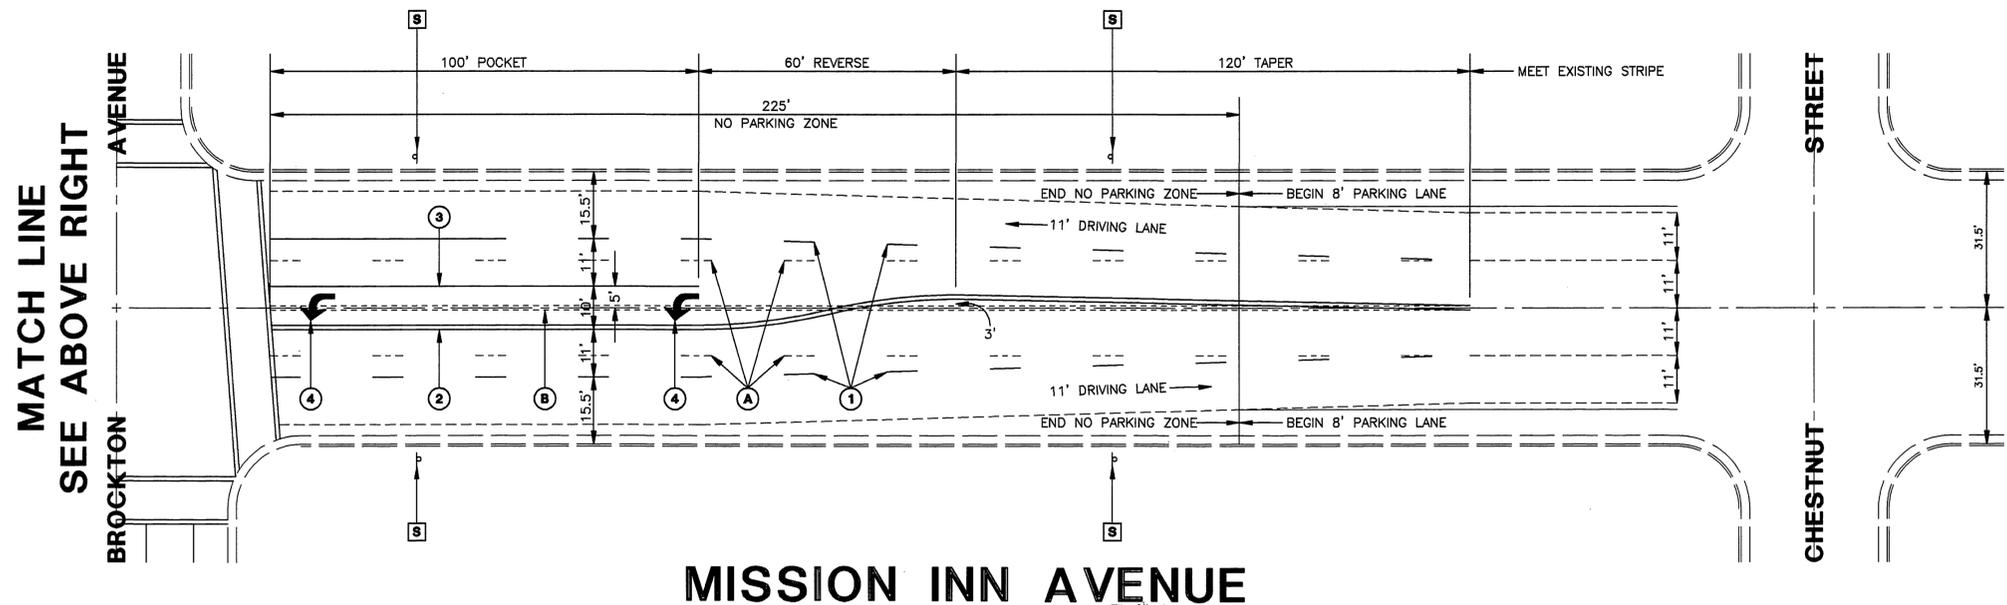

MATCH LINE  
SEE ABOVE RIGHT

### MISSION INN AVENUE

#### SIGNING AND STRIPING GENERAL NOTES


- All pavement delineation work shall be performed by City of Riverside forces. See Special Provisions.
- All work, materials and equipment for traffic signing and striping shall conform to these plans and the Standard Specifications for the CITY OF RIVERSIDE and the Standard Specifications of the STATE OF CALIFORNIA (CALTRANS) dated July 1992.
- Pavement markers and traffic striping dimensions shall conform to CALTRANS Standard Plans dated July 1992.
- Traffic sign dimensions, color and lettering shall conform to the latest CALTRANS sign specifications sheets. Sign codes shown hereon are to conform to CALTRANS specifications sheet codes. Traffic sign size shall be standard unless otherwise shown on the plans.
- All signs shall be mounted on a galvanized steel post, unless otherwise shown, per CITY OF RIVERSIDE Standard Plan No. 666.
- Control points or "cat-tracking" shall be approved by the Engineer 24 hours prior to pavement striping application.

CONTRACT TE-99-4

**IMPORTANT NOTICE:**  
Section 4216/A217 of the Government Code requires a City Alert Identification Number to be issued before any "Work in Progress" will be used.  
CALL TOLL FREE  
TWO WORKING DAYS BEFORE YOU DIG  
UNDERGROUND SERVICE ALERT  
1-800-227-2600

#### PRIVATE ENGINEERING NOTE

CONSTRUCTION CONTRACTOR AGREES THAT IN ACCORDANCE WITH GENERALLY ACCEPTED CONSTRUCTION PRACTICES, CONSTRUCTION CONTRACTOR WILL BE REQUIRED TO ASSUME SOLE AND COMPLETE RESPONSIBILITY FOR JOB SITE CONDITIONS DURING THE COURSE OF CONSTRUCTION OF THE PROJECT, INCLUDING SAFETY OF ALL PERSONS AND PROPERTY, THAT THIS REQUIREMENT SHALL BE MADE TO APPLY CONTINUOUSLY AND NOT BE LIMITED TO NORMAL WORKING HOURS, AND CONSTRUCTION CONTRACTOR FURTHER AGREES TO DEFEND, INDEMNIFY AND HOLD DESIGN PROFESSIONAL HARMLESS FROM ANY AND ALL LIABILITY, REAL OR ALLEGED, IN CONNECTION WITH THE PERFORMANCE OF WORK ON THIS PROJECT, EXCEPTING LIABILITY ARISING FROM THE SOLE NEGLIGENCE OF DESIGN PROFESSIONAL.

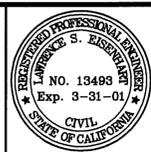

ENGINEER IN RESPONSIBLE CHARGE:  
*Lawrence S. Eisenhart*  
LAWRENCE S. EISENHART RCE NO. 13493  
EXPIRATION DATE: 3-31-01 DATE: 1-11-00

**LAWRENCE S. EISENHART**  
CONSULTING ENGINEER  
2070 Locust Court  
San Bernardino, California 92404  
Tel: (909) 864-5406 Fax: (909) 864-5047

SCALE: AS SHOWN  
DATE: DEC. 1998

MARK	REVISIONS	APPR. DATE
DESIGNED BY: L.S.E.	DRAWN BY: L.S.E.	CHECKED BY:

CITY OF RIVERSIDE, CALIFORNIA  
DEPARTMENT OF PUBLIC WORKS

APPROVED BY:	BY:	DATE:
PRINCIPLE ENGINEER	<i>[Signature]</i>	1/11/00
P.W. INSPECTION	<i>[Signature]</i>	1/11/00
TRAFFIC DIVISION	<i>[Signature]</i>	1/11/00
CHIEF P.W. ENGINEER	<i>[Signature]</i>	1/11/00
PUBLIC UTILITIES	<i>[Signature]</i>	1/11/00

APPROVED BY  
*R. Mc Craft*  
DIRECTOR OF PUBLIC WORKS  
DATE: 3-28-00

#### SIGNING AND STRIPING PLAN

MISSION INN AVENUE  
and  
BROCKTON AVENUE

SCALE: 1"=20'

ACCT. NO.  
430-541600-440303-35100

**XL-437**

SHEET 1 OF 1

FILE NAME: XL437.DWG