

SCALE: 1" = 40'


CONSTRUCTION NOTES

- 1 PAINT 4" DOUBLE YELLOW CENTERLINE PER CAL TRANS STD. A20A, DETAIL 21.
- 2 PAINT 8" WHITE TRAFFIC LINE PER CAL TRANS STD. A20D, DETAIL 38A.
- 3 PAINT 4" WHITE LANE LINES PER CAL TRANS STD. PLAN A20A, DETAIL 8.
- 4 PAINT 4" WHITE EDGE LINE PER CAL TRANS STD. PLAN A20B, DETAIL 27B.
- 5 PAINT "STOP" PAVEMENT MARKING (THERMOPLASTIC) PER CAL TRANS STD. PLAN A24D.
- 6 PAINT "AHEAD" PAVEMENT MARKING (THERMOPLASTIC) PER CAL TRANS STD. PLAN A24D.
- 7 PAINT TYPE IV (R) ARROW (THERMOPLASTIC) PER CAL TRANS STD. PLAN A24A.
- 8 PAINT TYPE I(10) STRAIGHT ARROW (THERMOPLASTIC) PER CAL TRANS STD. PLAN A24A.
- 9 INSTALL SIGN R1 WITH 4"x4" STEEL POST.
- 10 INSTALL SIGN R18-2 WITH 4"x4" STEEL POST.
- 11 INSTALL SIGN W74 WITH 4"x4" STEEL POST.
- 12 INSTALL REFLECTOR CLASS 1, PER CAL TRANS STD. A73C.
- 13 PAINT 8" WHITE LANE DROP AT INTERSECTION PER CAL TRANS STD. A20C, DETAIL 37B. (NO MARKERS)

GENERAL NOTES:

1. ALL SIGNING, STRIPING AND PAVEMENT MARKINGS SHALL BE IN CONFORMANCE WITH THE CURRENT EDITION OF THE MANUAL, PUBLISHED BY THE STATE OF CALIFORNIA, DEPARTMENT OF TRANSPORTATION.
2. ALL STRIPING AND PAVEMENT MARKINGS SHALL BE THERMOPLASTIC (ALKYD BASE TYPE).
3. ALL SIGNS AND ROADSIDE MARKERS SHALL BE OF HIGH INTENSITY (FHWA TYPE III) REFLECTIVE SHEETING, EXCEPT STOP SIGNS SHALL BE DIAMOND GRADE (FHWA TYPE IIIA) REFLECTIVE SHEETING.
4. SIGNS SHALL BE MOUNTED ON STEEL POST.
5. ALL CONFLICTING STRIPING AND PAVEMENT MARKINGS NOT SHOWN ON THE PLAN, SHALL BE REMOVED BY CONTRACTOR. REMOVAL SHALL BE ACCOMPLISHED BY SANDBLASTING, GRINDING, OR AS DIRECTED BY COUNTY REPRESENTATIVE.
6. ALL CONFLICTING SIGNS SHALL BE EITHER REMOVED, RELOCATED OR COVERED BY CONTRACTOR. RELOCATABLE SIGNS SHALL BE INSTALLED AS SPECIFIED ON THE PLAN OR AS DIRECTED BY COUNTY REPRESENTATIVE.
7. ALL EXISTING SIGNING, STRIPING AND PAVEMENT MARKINGS NOT SHOWN ON PLAN, IF REMOVED/OBLITERATED, SHALL BE REPLACED / RESTORED OF SAME KIND, AND IN CONFORMANCE WITH THE CURRENT EDITION OF THE TRAFFIC MANUAL PUBLISHED BY THE STATE OF CALIFORNIA, DEPARTMENT OF TRANSPORTATION.
8. THE CONTRACTOR SHALL NOTIFY COUNTY REPRESENTATIVE TO SCHEDULE WITH TRAFFIC DIVISION PERSONNEL FOR A FINAL REVIEW (WALK THROUGH) AND APPROVAL OF TRAFFIC CONTROL DEVICES PRIOR TO PROJECT ACCEPTANCE.
9. ALL CONSTRUCTION SIGNS SHALL BE BLACK ON ORANGE BACKGROUND WITH HIGH INTENSITY (FHWA TYPE III) REFLECTIVE SHEETING.
10. ALL CONSTRUCTION SIGNING SHALL BE IN CONFORMANCE WITH THE CURRENT EDITION OF THE MANUAL OF TRAFFIC CONTROLS OF CONSTRUCTION AND MAINTENANCE WORK ZONES, PUBLISHED BY THE STATE OF CALIFORNIA, DEPARTMENT OF TRANSPORTATION.

COLUMBIA AVE

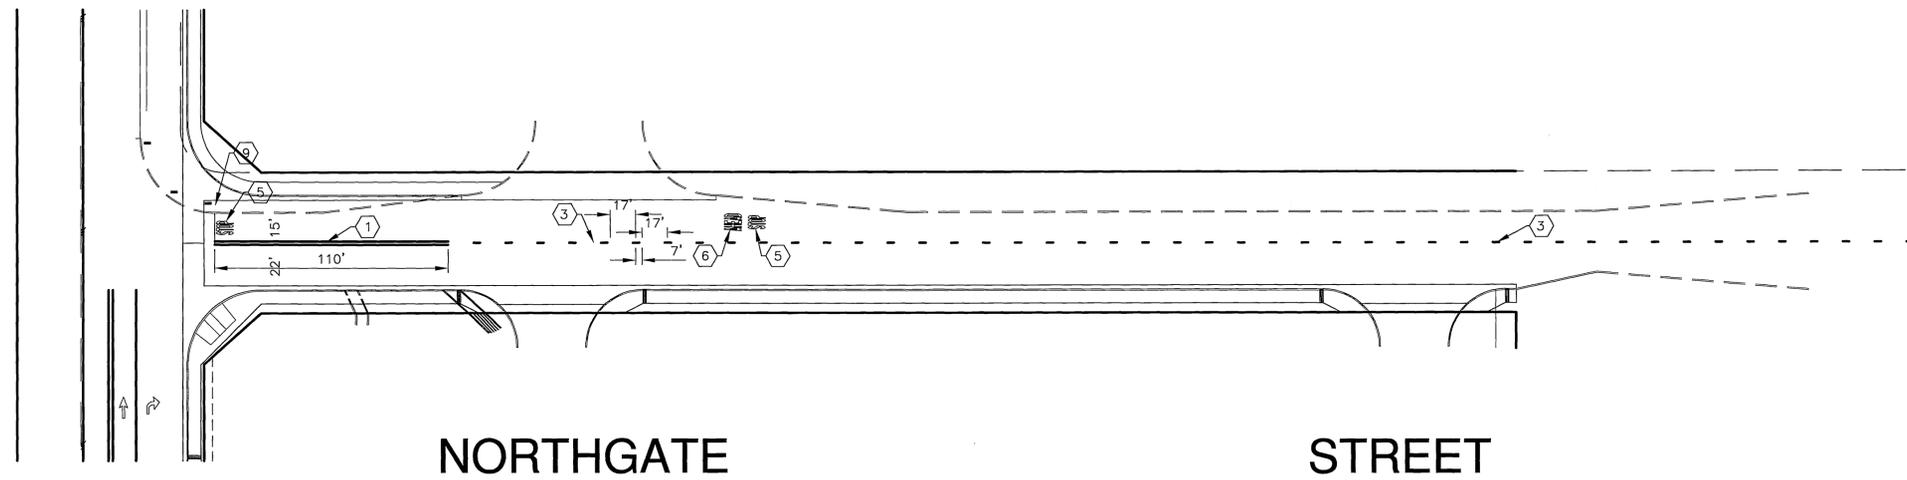

SCALE: 1" = 40'

21152 (sh1 traffic control) 06-04-03 CH

DIGALERT
 DIAL BEFORE YOU DIG
 TWO WORKING DAYS BEFORE YOU DIG
 TOLL FREE 1-800-227-2600
 A PUBLIC SERVICE BY UNDERGROUND SERVICE ALERT

BENCH MARK:
 CITY OF RIVERSIDE B.M. J8-H3
 LEAD AND TACK IN THE TOP OF NORTHWEST CORNER OF A CATCH BASIN ON THE SOUTHWEST CORNER OF PALMYRITA AVENUE AND NORTHGATE STREET - SOUTHERLY.
 ELEV. 981.648



Southland Engineering
 2200 BUSINESS WAY, Ste. 100
 RIVERSIDE, CA 92501
 (909) 788-8488
 PREPARED UNDER THE SUPERVISION OF
 ALLEN W. MARTIN
 R.C.E. 38463
 EXP. 3-31-05

MARK	REVISIONS	APPR.	DATE

DESIGNED BY MG DRAWN BY RCH CHECKED BY MG

CITY OF RIVERSIDE
 PUBLIC WORKS DEPARTMENT
 APPROVED BY DATE BY
 PRINCIPAL ENGINEER 7/1/03
 PARK DEPARTMENT
 TRAFFIC DIVISION 6/26/03
 CITY ENGINEER
 DATE 7/3/03

STREET IMPROVEMENTS PLAN & PROFILE
STRIPING PLAN
 795 COLUMBIA AVENUE
 SCALE: 1"=40'

File # R-3724
 ACCOUNT NO. **XL-473**
 SHEET **1** OF **1**
 W.O. 21152

INDEXED 7-3-03 (4)