
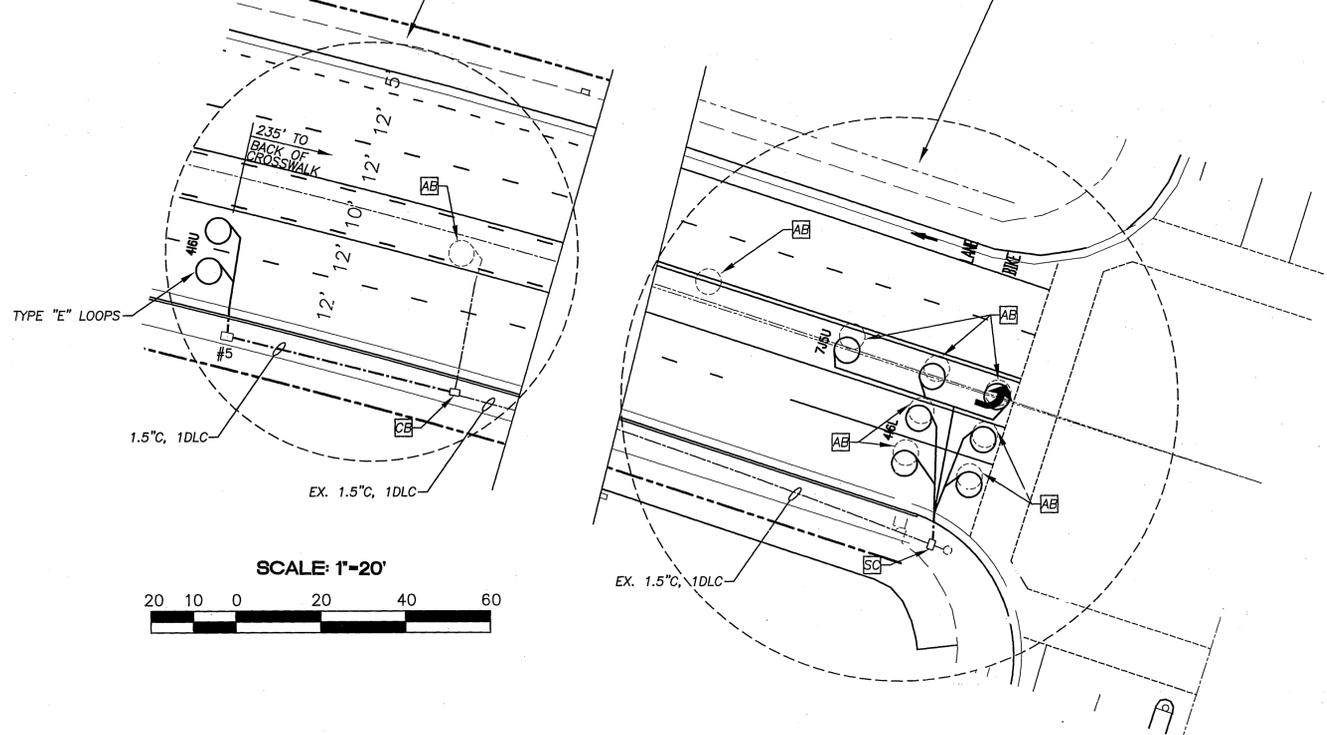


COLLETT AVENUE

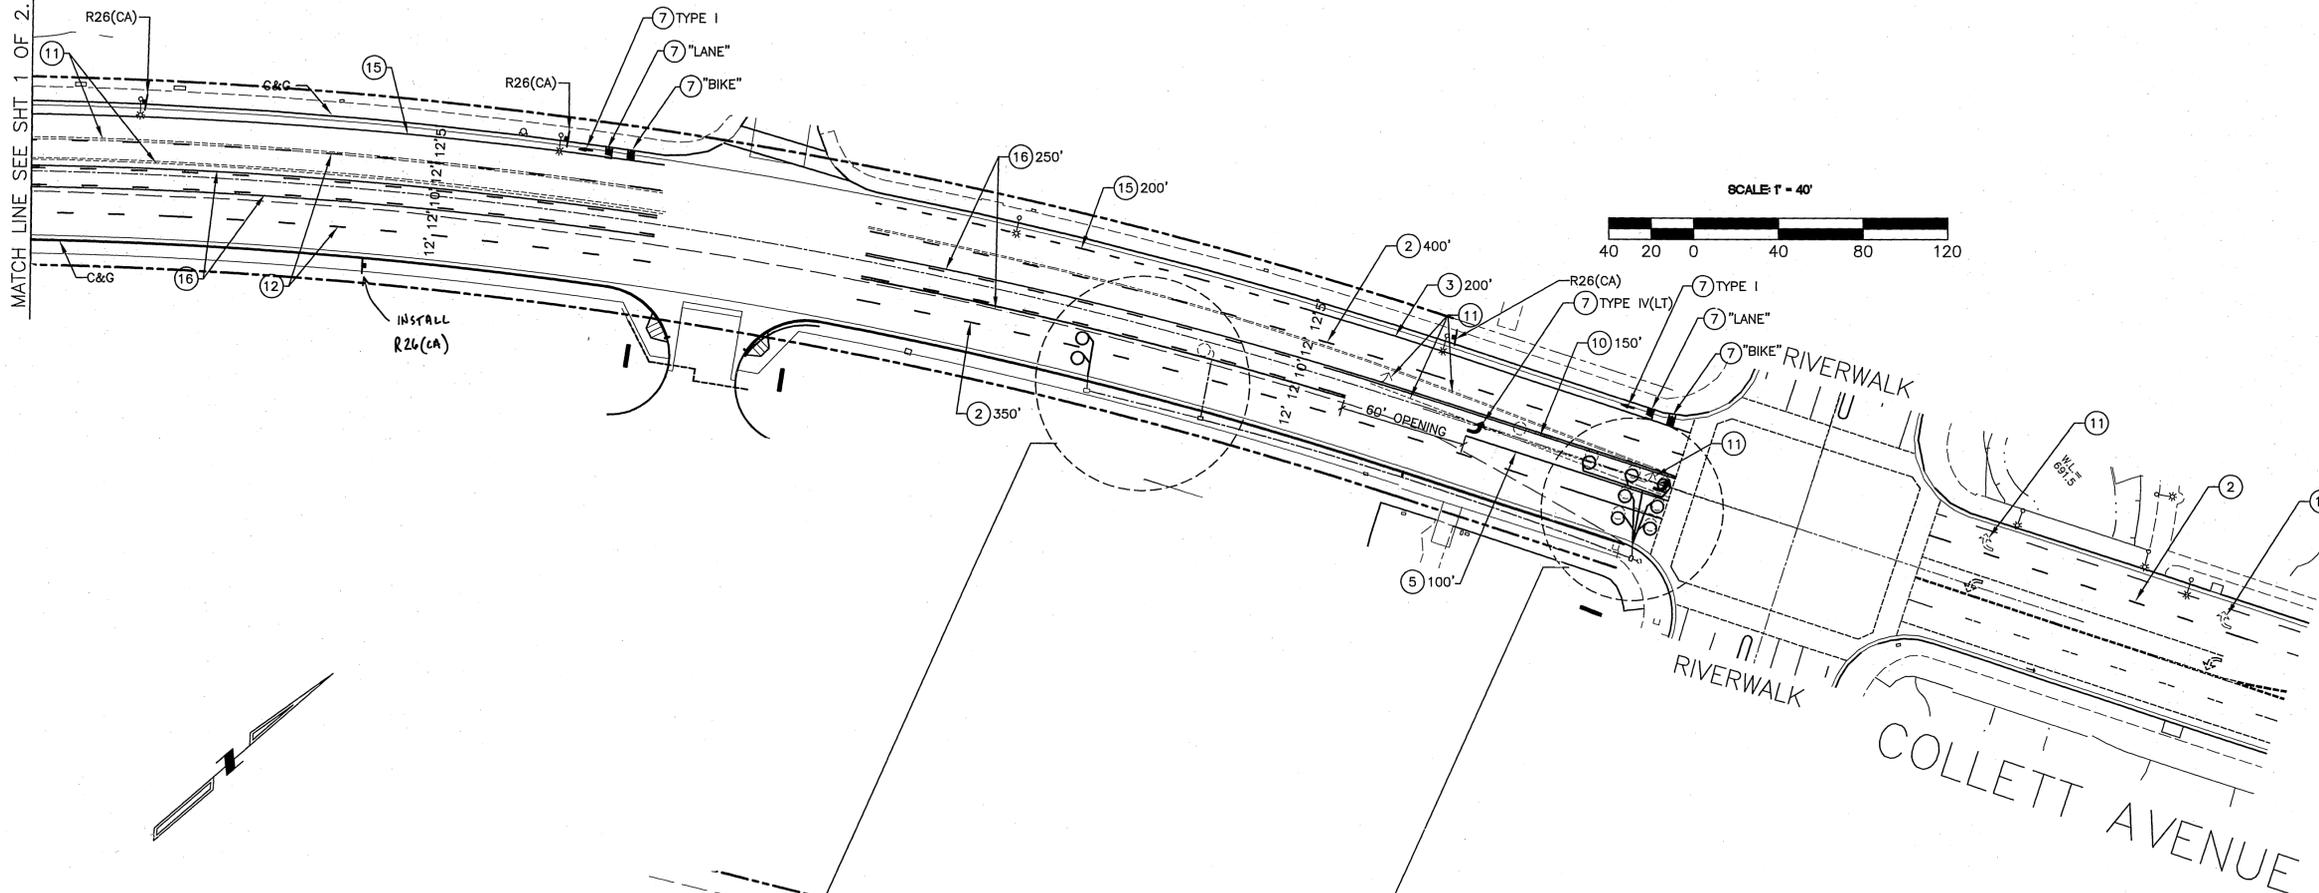

SCALE: 1"=20'

CONSTRUCTION NOTES:

- (E) EXISTING SIGN TO REMAIN.
- (1) APPLY 12" SOLID WHITE THERMOPLASTIC CROSSWALK PER CALTRANS STD. A24E AND CALTRANS STD. PLAN NO. 411.
- (2) PAINT 4" SKIP WHITE LANE LINE PER CALTRANS STD. A20A, (DETAIL 12).
- (3) PAINT BIKE LANE STRIPE PER CALTRANS STD. A20D, (DETAIL 39).
- (4) INSTALL TRAFFIC SIGN, PER CALTRANS STANDARDS.
- (5) PAINT 8" SOLID WHITE CHANNELIZING LINE PER CALTRANS STD. A20D, (DETAIL 38).
- (6) TYPE G RAISED PAVEMENT MARKER(RPM) DETAIL A - LEAD IN STRIPE - 100'.
- (7) APPLY THERMOPLASTIC PAVEMENT MARKINGS AS SHOWN PER CALTRANS STD. PLAN A24A. (TYPE IV LT ARROW UNLESS OTHERWISE NOTED).
- (8) INSTALL THERMOPLASTIC DOUBLE YELLOW MEDIAN STRIPE PER CALTRANS STD A20D, (DETAIL 29).
- (9) INSTALL THERMOPLASTIC 6" WHITE LANE DROP PER CALTRANS STD. A20D, (DETAIL 37A).
- (10) INSTALL THERMOPLASTIC 4"/4" DOUBLE YELLOW PER CALTRANS STD. A20A, (DETAIL 22).
- (11) SANDBLAST EXISTING STRIPING.
- (12) APPLY/REAPPLY 12" SOLID WHITE THERMOPLASTIC MARKING.
- (13) TYPE G RAISED PAVEMENT MARKER (RPM) DETAIL A - LEAD OUT STRIPE - 50'.
- (14) INSTALL THERMOPLASTIC 4" WIDE WHITE STRIPE.
- (15) INSTALL THERMOPLASTIC BIKE LANE DROP PER CALTRANS STD. A20D, (DETAIL 39A).
- (16) INSTALL THERMOPLASTIC TWO WAY LEFT TURN LANES PER CALTRANS STD. A20D, (DETAIL 32).
- CB CONDUIT TO BOX.
- AB ABANDON.
- SC SPLICE NEW TO EXISTING CONDUCTORS.

DIGALERT
 DIAL BEFORE YOU DIG
 TWO WORKING DAYS BEFORE YOU DIG
 TOLL FREE 1-800-227-2600
 A PUBLIC SERVICE BY UNDERGROUND SERVICE ALERT

THESE TYPICAL PLANS ARE INTENDED TO BE USED AS GUIDELINES FOR ACTUAL TRAFFIC CONTROL PURPOSES. CONTRACTOR SHALL FOLLOW ANY TRAFFIC CONTROL MODIFICATIONS DEEMED NECESSARY BY THE COUNTY OF RIVERSIDE'S INSPECTION OR ENGINEERING AGENTS AT NO EXTRA COST OR DELAY.

NOTE: WORK CONTAINED WITHIN THESE PLANS SHALL NOT COMMENCE UNTIL ALL ENCUMBRANCE PERMIT AND/OR A GRADING PERMIT HAS BEEN ISSUED.

DATE	BY	MARK	REVISIONS	APPR. DATE	CITY

SEAL

CITY OF RIVERSIDE, CALIFORNIA
PUBLIC WORKS DEPARTMENT

APPROVED BY: *[Signature]* DATE: 12/31/08
 TRAFFIC DIVISION: CIVIL
 DATE: 12/31/08

SEAL

CARLETON WATERS
 REGISTERED PROFESSIONAL ENGINEER
 No. 52916
 Exp. 12/31/08
 CIVIL
 STATE OF CALIFORNIA

URBAN
 5411 Avenida Encinas
 Suite 100
 Carlsbad, CA 92008
 Phone: (760) 931-0684
 Fax: (760) 931-1741

CARLETON WATERS R.C.E. No. 52916
 EXP. DATE 12/31/08 FILE NO. _____
 PREPARED BY: *[Signature]* R.C.E. No. 52916
 DATE 12/12/07

SCALE: _____ V. _____

CITY OF RIVERSIDE
TRAFFIC SIGNING AND STRIPING PLAN
PIERCE STREET AT COLLETT AVENUE

FOR: _____ W.O. 03986 CITY OF RIVERSIDE FILE NO. _____


XL-486
2 OF 2 SHTS

GENERAL NOTES:

SEE SHEET 1 OF 4

LEGEND:

- DT X
X
X — MATERIAL: P = PAINT (2 COATS), T=THERMOPLASTIC
- INSTALL PER CALTRANS DETAIL
- DETAIL NUMBER
- PM P
IV — TYPE OF TRAFFIC STRIPING MATERIAL
- T = THERMOPLASTIC, P = PAINT (2 COATS)
- INSTALL PAVEMENT MARKING (AS SHOWN) PER PAGE A24A THRU A24E OF THE STANDARD PLANS, CALTRANS
- TYPE NUMBER OF PAVEMENT MARKING.
- SB — REMOVE, BY WET SANDBLASTING, ALL CONFLICTING STRIPING.
- RS — REMOVE AND SALVAGE TO THE CITY OF MURRIETA
- R1 — SIGN DESIGNATION
- PROPOSED SIGN
- ERT1 — SIGN DESIGNATION
- EXISTING SIGN
- TS — PROPOSED OR EXISTING TRAFFIC SIGNAL (SEE TRAFFIC SIGNAL SHEET)
- SNS — STREET NAME SIGN
- IS X
X
X — SIGN TYPE
- INSTALL SIGN AS INDICATED
- MA = MOUNT ON MAST-ARM
- SP = MOUNT ON SIGNAL POLE
- TP = MOUNT ON TELESPAR POST

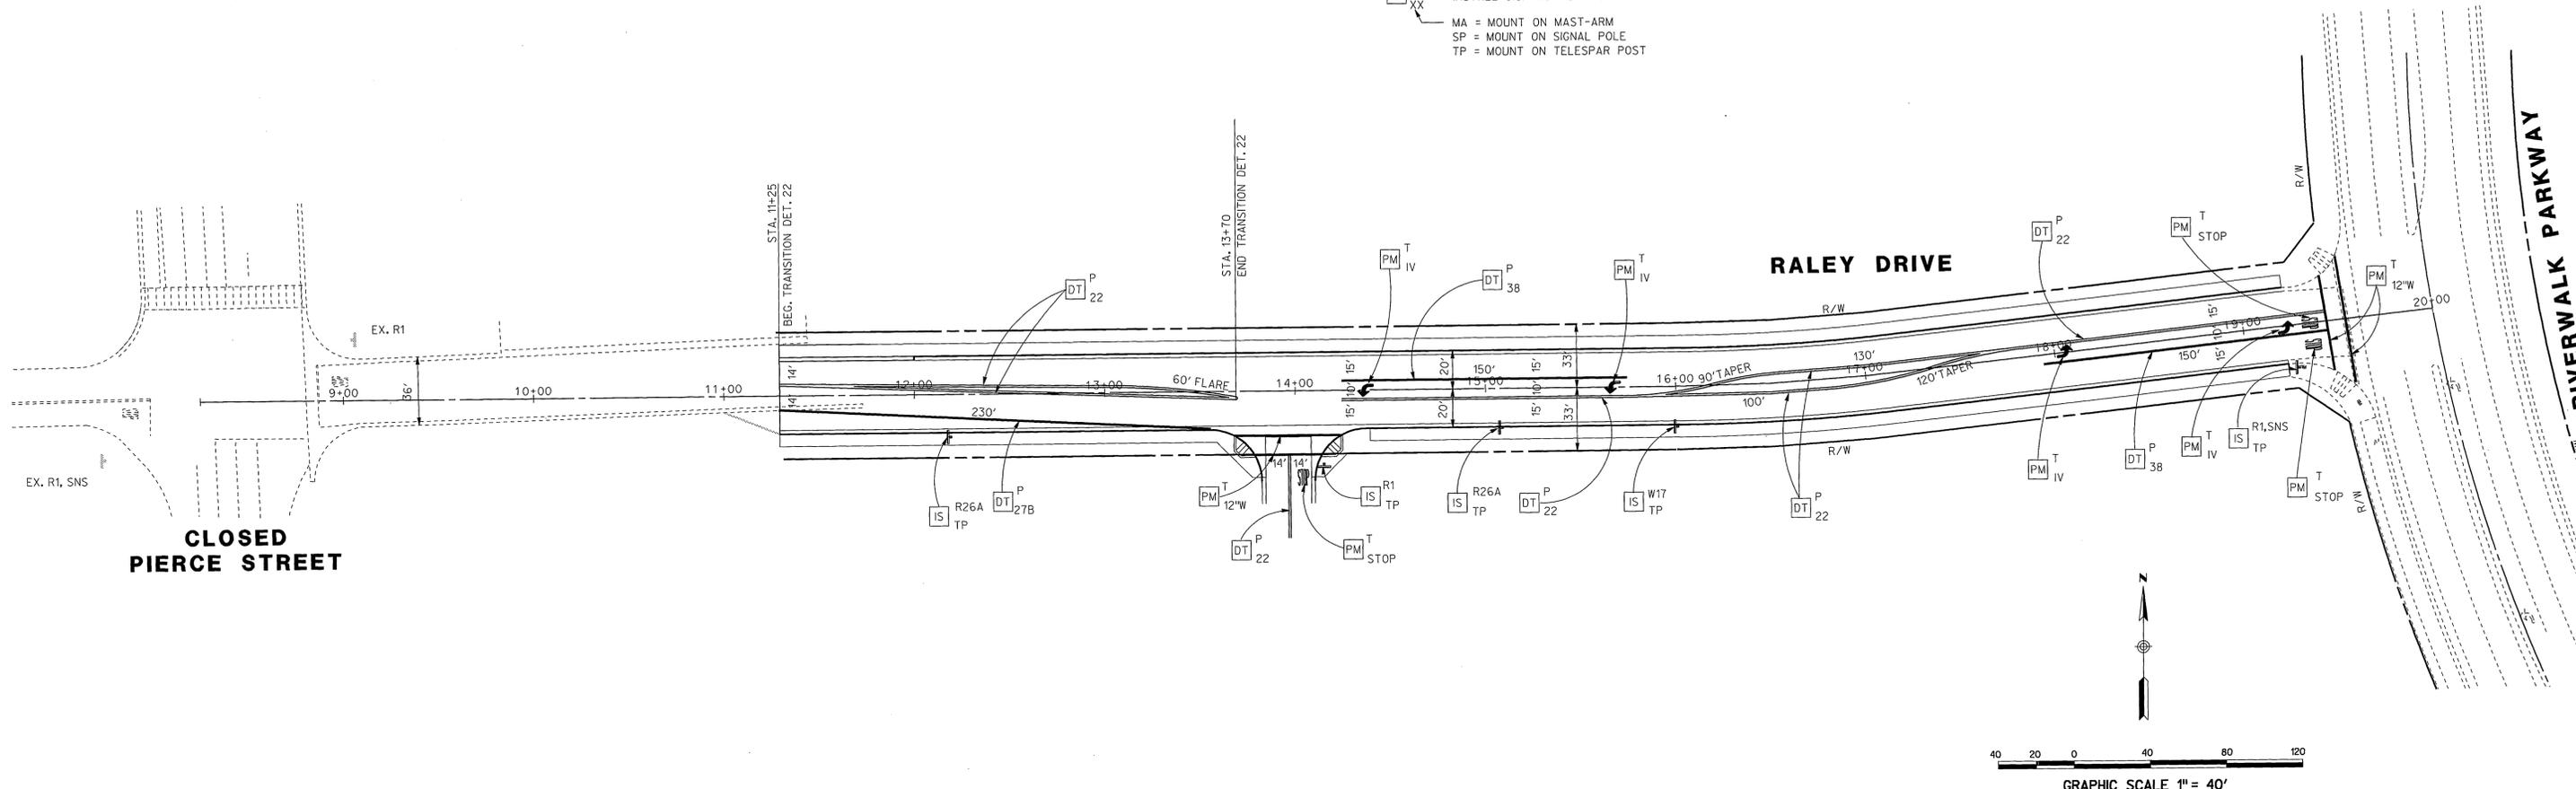

GRAPHIC SCALE 1" = 40'

**CONTRACTOR'S LICENSE REQUIRED FOR THIS PROJECT:
CLASS A OR C-10**

o:\143900\143900DSTR02.dgn
 \\srv-orm1\ri\ekstfandards\1p1of1\0\Pen\oa\comp.pen
 04-OCT-2004 16:32

DIG ALERT

CALL BEFORE YOU DIG!

1-800-227-2600

UNDERGROUND SERVICE ALERT

Call at least 2 working days prior to excavating.

PRIVATE ENGINEERING NOTE

CONSTRUCTION CONTRACTOR AGREES THAT IN ACCORDANCE WITH GENERALLY ACCEPTED CONSTRUCTION PRACTICES, CONSTRUCTION CONTRACTOR WILL BE REQUIRED TO ASSUME SOLE AND COMPLETE RESPONSIBILITY FOR JOB SITE CONDITIONS DURING THE COURSE OF CONSTRUCTION OF THE PROJECT.

INCLUDING THE SAFETY OF ALL PERSONS AND PROPERTY THAT THIS REQUIREMENT SHALL BE MADE TO APPLY CONTINUOUSLY AND NOT BE LIMITED TO NORMAL WORKING HOURS, AND CONSTRUCTION CONTRACTOR SHALL BE RESPONSIBLE FOR OBTAINING ALL NECESSARY PERMITS AND CONNECTION WITH THE PERFORMANCE OF WORK ON THIS PROJECT, EXCEPTING LIABILITY ARISING FROM THE SOLE NEGLIGENCE OF DESIGN PROFESSIONAL.

SEAL

PLANS PREPARED UNDER SUPERVISION OF

Mary G. Cum

Date 10/5/04 R.C.E. 46568 (EXP. 6-30-07)

BENCH MARK:

RICK ENGINEERING COMPANY

San Diego Riverside Orange Phoenix Tucson

ONE CITY BLVD. WEST SUITE 1205 ORANGE, CA 92668-7828 TEL: (714) 939-1400 FAX: (714) 939-1441 www.riekeng.com

MARK	REVISIONS	APPR.	DATE

DESIGNED BY IS DRAWN BY AM/RL CHECKED BY CS

CITY OF RIVERSIDE, CALIFORNIA
DEPARTMENT OF PUBLIC WORKS

APPROVED BY:	BY	DATE	APPROVED BY:
PRINCIPAL ENGINEER	<i>CS</i>	10/7/04	<i>Mary G. Cum</i>
TRAFFIC DIVISION	<i>CS</i>	10/6/04	CITY ENGINEER
			DATE: <u>10/9/04</u>

**CITY OF RIVERSIDE
SIGNING & STRIPING PLAN ON
RALEY DRIVE FROM PIERCE
STREET TO RIVERWALK PARKWAY**

JOB NO. -----

XL-486

SHEET 4 OF 4