

GENERAL NOTES

TRAFFIC STRIPES, PAVEMENT MARKINGS, AND RAISED PAVEMENT MARKERS PER CALTRANS TRAFFIC MANUAL, STANDARD PLANS AND SPECIFICATIONS, LATEST EDITION.


ALL SIGNS SHALL BE STANDARD SIZE UNLESS OTHERWISE NOTED ON PLANS. SIGNS SHALL BE INSTALLED ON 4"x4" WOOD POST WITH ANCHOR BLOCKS UNLESS OTHERWISE NOTED ON THE PLAN.

ALL STRIPES, SIGNS, AND PAVEMENT MARKINGS SHALL BE REFLECTORIZED. STENCILS FOR PAVEMENT MARKINGS SHALL BE MATCH COUNTY FEDERAL METRIC STANDARD STENCILS EXACTLY. ALL STRIPING AND MARKING DETAILS SHALL MATCH CALTRANS STANDARD PLANS DETAILS.


ALL CONFLICTING STRIPES AND PAVEMENT MARKINGS SHALL BE REMOVED BY SANDBLASTING OR GRINDING. CONFLICTING SIGNS AND RAISED PAVEMENT MARKERS SHALL BE REMOVED. ALL REMOVALS OF SIGNS AND MARKINGS SHALL BE RESPONSIBILITY OF THE DEVELOPER OR APPLICANT.

PAINTED TRAFFIC STRIPES AND PAINTED PAVEMENT MARKINGS (IF ALLOWED) SHALL BE APPLIED IN TWO COATS. PAVEMENT MARKINGS SHALL BE APPLIED IN THERMOPLASTIC FORMAT UNLESS APPROVED OTHERWISE.

RAISED PAVEMENT MARKERS SHALL BE FURNISHED AND INSTALLED BY THE CONTRACTOR IN ACCORDANCE WITH THE STRIPING DETAILS SHOWN ON THE SIGNING AND STRIPING PLAN. INSTALLATION SHALL BE COMPLETE WITHIN SEVEN WORKING DAYS OF ROADWAY STRIPING. RAISED PAVEMENT MARKERS ARE TO BE INSTALLED ON ROADWAYS WITH "EXPRESSWAY" OR "ARTERIAL" CLASSIFICATIONS ONLY.

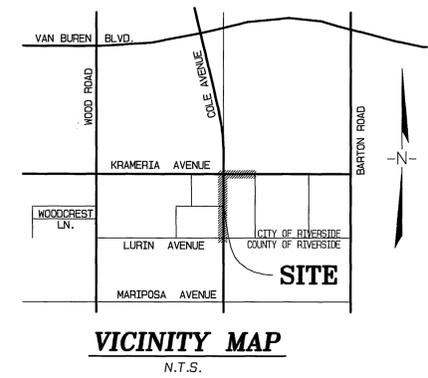

MARK TWAIN ELEMENTARY SCHOOL

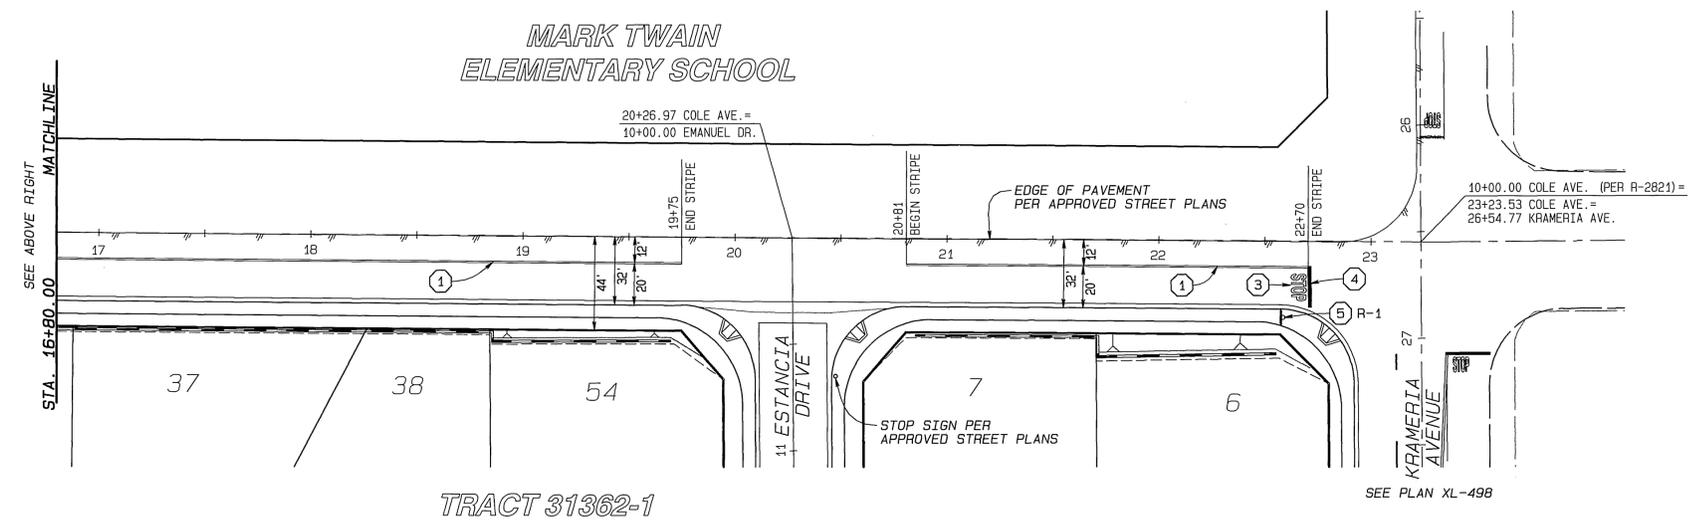


COLE AVENUE

CONSTRUCTION NOTES

- ① PAINT 4" / 4" SOLID DOUBLE YELLOW STRIPE PER CALTRANS STD. PLAN NO. A20A, DETAIL 21
- ② PAINT 4" DASHED WHITE STRIPE PER CALTRANS STD. PLAN NO. A20A, DETAIL 11
- ③ APPLY THERMOPLASTIC STOP LEGEND PER CALTRANS STD. PLAN NO. A24D
- ④ APPLY 12" WHITE THERMOPLASTIC LIMIT LINE PER CALTRANS STD. PLAN NO. A24E
- ⑤ INSTALL STANDARD SIZE SIGN AS INDICATED PER CALTRANS TRAFFIC MANUAL, CHAPTER 4

UNDERGROUND SERVICE ALERT
CALL: TOLL FREE
1-800
227-2600
TWO WORKING DAYS BEFORE YOU DIG

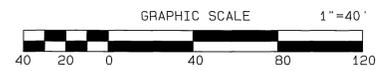

CITY BUSINESS TAX CERTIFICATE NO. 005751 EXP. 12-31-05

**ALBERT A. WEBB ASSOCIATES
CIVIL ENGINEERS**
3788 McCRAY STREET RIVERSIDE, CA 92506
(951) 686-1070

PREPARED BY: *[Signature]* DATE: 6-16-05
R.C.E. NO. C49405

| MARK | REVISIONS | APPR. DATE |
|------|-----------|------------|
| | | |
| | | |
| | | |

DESIGNED BY: J.M. CHECKED BY: L.M.

| CITY OF RIVERSIDE, CALIFORNIA PUBLIC WORKS DEPARTMENT | | | |
|--|----|---------|--------------------|
| APPROVED BY | BY | DATE | APPROVED BY |
| PRINCIPAL ENGINEER | PH | 6/28/05 | <i>[Signature]</i> |
| PARK DEPARTMENT | | | |
| TRAFFIC DIVISION | | | |
| STREET SERVICES | | | |

DATE: 6/28/05

SIGNING & STRIPING PLAN

TRACT NO. 31362-1
**COLE AVENUE, LURIN AVE.
TO KRAMERIA AVE.**

SCALE: AS SHOWN

FILE NO. 03-0269
DRAWING NUMBER
XL-499
SHEET 1 OF 1
PWO3-0423

FILE: G:\2003\03-0269\Streets\03-0269-STR.plt DATE: 6/16/2005