



Recording Requested by
and when Recorded Mail to:

City of Riverside
3900 Main Street
Riverside, CA 92522
Attn: City Surveyor

S	R	U	PAGE	SIZE	DA	MISC	LONG	RFD	COPY
			4						1
M	A	L	465	426	PCOR	NCOR	SMF	NCHG	EXAM
							T:	CTY	UNI

CERTIFICATE OF CORRECTION
(Monument Substitution)

I, Brian D. Glidden, certify that I am a Licensed Land Surveyor of the State of California, and that Parcel Map No. 30485 as prepared by Mathew D. Webb, License No. 5529, and is filed in Book 218, Page 45 through 47, inclusive, of Parcel Maps, records of Riverside County, and that the following corrections to said map are made by me in accordance with Chapter 3, Article 7, Section 66469 through 66472 of the Subdivision Map Act.

I am the Land Surveyor assuming the responsibility for placement of final monuments, in accordance with Chapter 4, Article 9, Section 66498 of the Subdivision Map Act. I hereby certify that a survey was performed by me or under my direction on July 21, 2011, which verified the information contained on said map. Monument descriptions are corrected as follows:

INCORRECT DATA

- INDICATES FOUND 1" IP WITH RIV. CITY ENG. TAG, UNLESS OTHERWISE NOTED.
- ▲ INDICATES FOUND 1" IP WITH PLASTIC PLUG, RCE 10470, UNLESS OTHERWISE NOTED, PER PM 30485-1 PM 206/24-26. ACCEPTED AS ANGLE PT. IN BOUNDARY LINE.
- ⊙ INDICATES FOUND 2" IP TAGGED RCE 16583, UNLESS OTHERWISE NOTED. PER PM 30485-1 PM 206/24-26. ACCEPTED AS ANGLE PT. IN BOUNDARY LINE.
- INDICATES FOUND 1" IP TAGGED, LS 5529 PER PM 30485-1
- △ INDICATES FOUND SPIKE & TAG STAMPED LS 5529, FLUSH, PER PM 30485-1, PM 206 / 24-26 IN LIEU OF 1" IP.
- INDICATES SET 1" IP, W/PLASTIC PLUG LS 5529, FLUSH.
- ⊙ INDICATES SET SPIKE & TAG STAMPED LS 5529, FLUSH.

CORRECT DATA

See the attached exhibits "A" and "B", pages 1 & 2 of 2 sheets, made a part hereof, for the locations of the following:

- INDICATES FOUND 1" IP & TAG - RIVERSIDE CITY ENGINEER, UNLESS OTHERWISE NOTED.
- ▲ INDICATES FOUND 1" IP WITH PLASTIC PLUG, RCE 10470, UNLESS OTHERWISE NOTED, PER PM 30485-1 PM 206/24-26. ACCEPTED AS ANGLE PT. IN BOUNDARY LINE
- ⊙ INDICATES FOUND 2" IP & TAG - RCE 16583, UNLESS OTHERWISE NOTED. PER PM 30485-1 PM 206/24-26. ACCEPTED AS ANGLE PT. IN BOUNDARY LINE.

C
061

JB

- INDICATES FOUND 1" IP WITH PLASTIC PLUG - LS 7727.
- △ INDICATES FOUND SPINDLE & WASHER - LS 7727, PER PM 30485-1
- INDICATES SET 1" IP WITH PLASTIC PLUG - LS 7727, 0.10' BELOW SURFACE
- ⊙ INDICATES SET SPINDLE & WASHER - LS 7727, FLUSH, UNLESS OTHERWISE NOTED.

The present Fee Title Owner(s)/Ownership of the property are/is not affected by the correction(s).

Date: Nov 30, 2011

Brian D. Glidden
 Brian D. Glidden,



L.S./R.C.E. Number 7727

COUNTY SURVEYOR'S CERTIFICATE

This Certificate of Correction has been examined by the undersigned and discloses that the changes are authorized by and comply with Government Code Section 66469 of the Subdivision Map Act.

Date: Dec 23, 2011, ~~2011~~

Mark S. Brown
 Mark S. Brown, City Surveyor
 L.S. 5655

LEGEND


- = FOUND 1" IP & TAG - RIVERSIDE CITY ENGINEER UNLESS OTHERWISE NOTED
- ▲ = FOUND 1" IP WITH PLASTIC PLUG - RCE 10470, UNLESS OTHERWISE NOTED, PER PM 30485-1 PM 206/24-26, ACCEPTED AS ANGLE PT. IN BOUNDARY LINE.
- ⊙ = FOUND 2" IP & TAG - RCE 16583, UNLESS OTHERWISE NOTED, PER PM 30485-1 PM, ACCEPTED AS ANGLE PT. IN BOUNDARY LINE.
- = FOUND 1" IP WITH PLASTIC PLUG - LS 7727, PER PM 30485-1
- △ = FOUND SPINDLE & WASHER - LS 7727, PER PM 30485-1
- = SET 1" IP WITH PLASTIC PLUG - LS 7727, DOWN 0.10'
- ⊙ = SET SPINDLE & WASHER - LS 7727, FLUSH

EXHIBIT "A"

PARCEL MAP

NO. 30485

P.M.B. 218/45-47

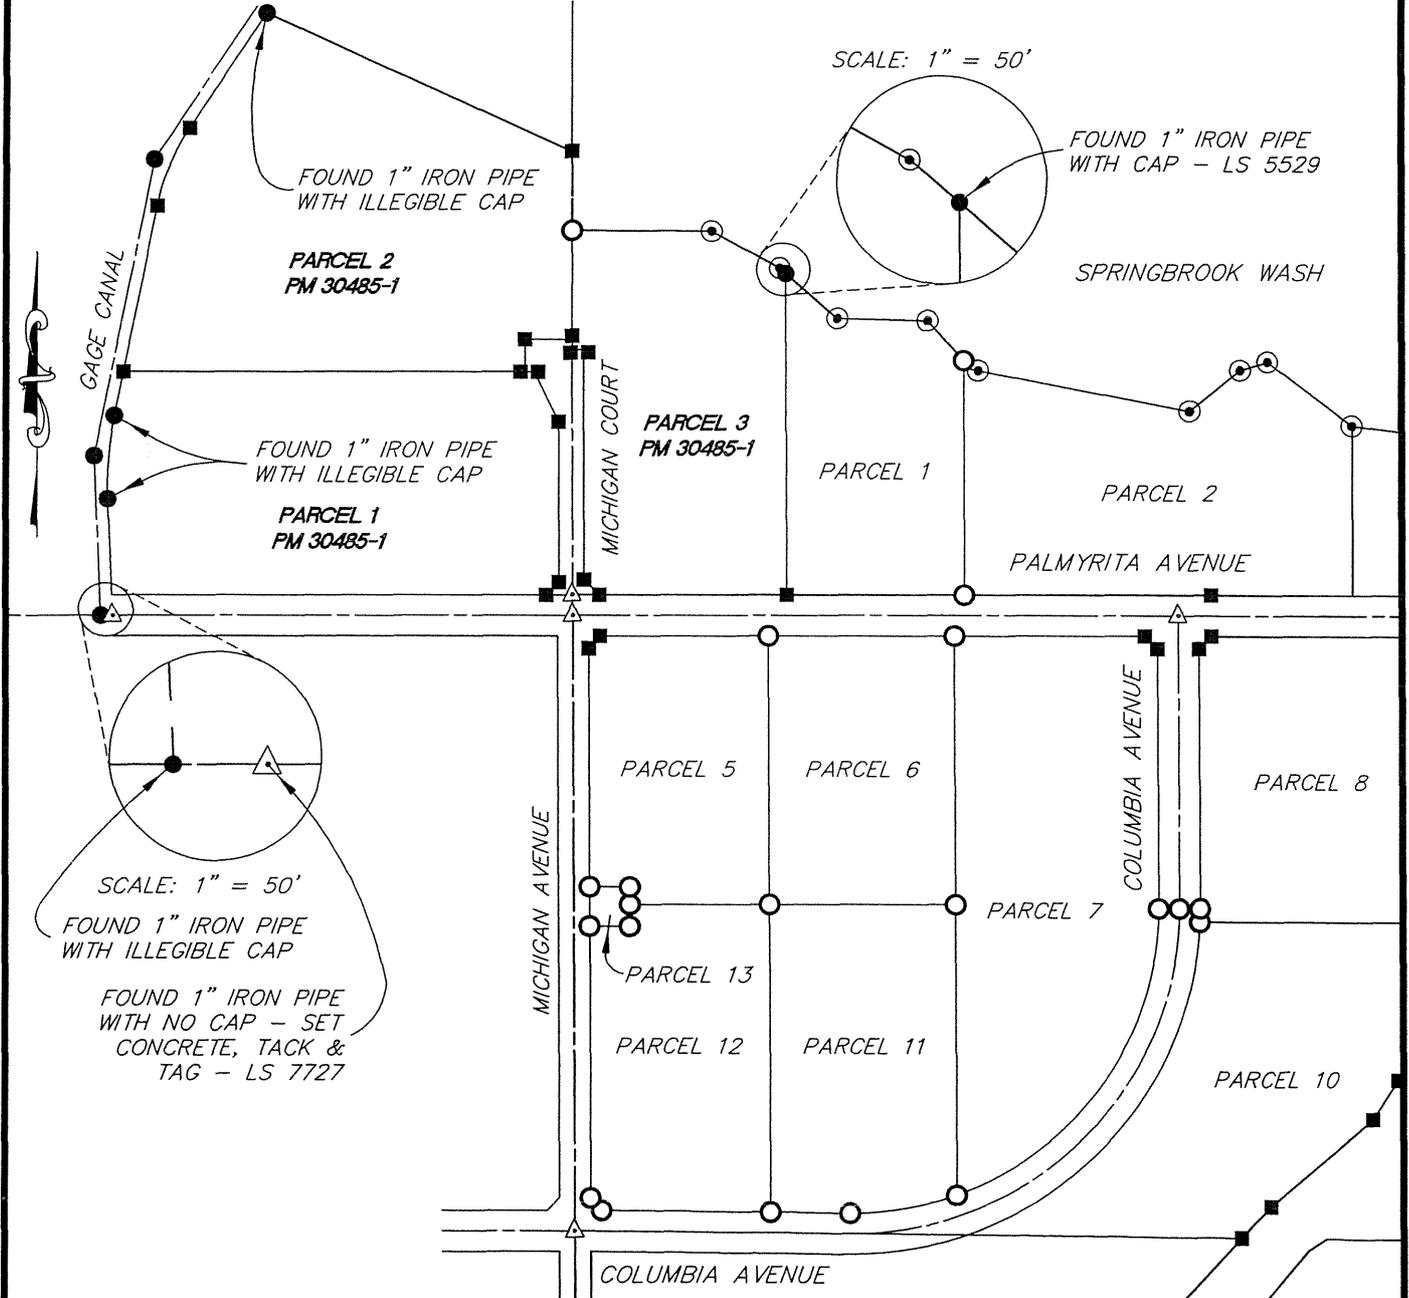

SCALE: 1" = 400'	CITY OF RIVERSIDE, CALIFORNIA CERTIFICATE OF CORRECTION - PARCEL MAP NO. 30485-1	SHEET 1 OF 2 SHEETS
DATE: NOV. 29, 2011		ARROW ENGINEERING 42138 TENTH STREET WEST LANCASTER, CA 93534 PHONE: (661) 949-2525
DRAWN BY: EVS	 AEC	
CHECKED BY: BDG		
JOB NO. 11-06	COPYRIGHT © 2011 ARROW ENGINEERING COMPANY	

LEGEND


EXHIBIT "B"

**PARCEL MAP
NO. 30485**

P.M.B. 218/45-47

- = FOUND 1" IP & TAG - RIVERSIDE CITY ENGINEER UNLESS OTHERWISE NOTED
- ▲ = FOUND 1" IP WITH PLASTIC PLUG - RCE 10470, UNLESS OTHERWISE NOTED, PER PM 30485-1 PM 206/24-26, ACCEPTED AS ANGLE PT. IN BOUNDARY LINE.
- ⊙ = FOUND 2" IP & TAG - RCE 16583, UNLESS OTHERWISE NOTED, PER PM 30485-1 PM, ACCEPTED AS ANGLE PT. IN BOUNDARY LINE.
- = FOUND 1" IP WITH PLASTIC PLUG - LS 7727, PER PM 30485-1
- △ = FOUND SPINDLE & WASHER - LS 7727, PER PM 30485-1
- = SET 1" IP WITH PLASTIC PLUG - LS 7727, DOWN 0.10'
- ⊙ = SET SPINDLE & WASHER - LS 7727, FLUSH

SCALE: 1" = 50'

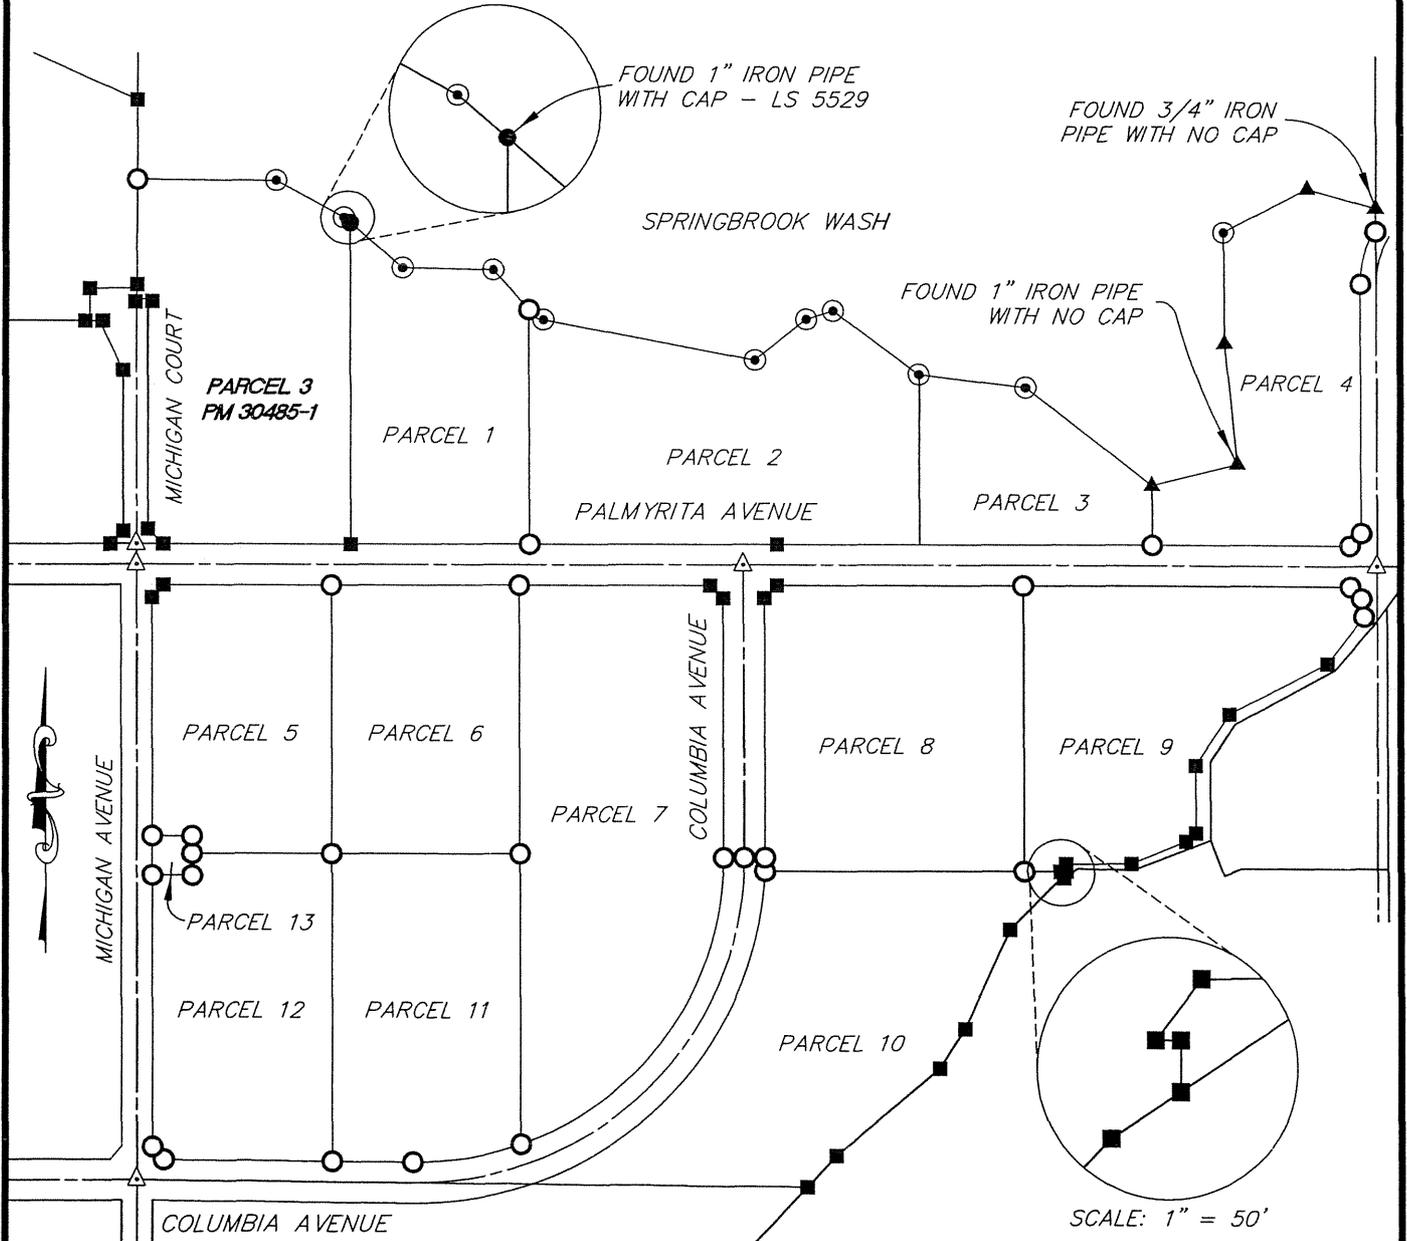

SCALE: 1" = 50'

SCALE: 1" = 400'	CITY OF RIVERSIDE, CALIFORNIA		SHEET
DATE: NOV. 29, 2011	CERTIFICATE OF CORRECTION - PARCEL MAP NO. 30485-1		2
DRAWN BY: EVS	PREPARED BY:	ARROW ENGINEERING	OF 2 SHEETS
CHECKED BY: BDG		42138 TENTH STREET WEST	C.C.-236
JOB NO. 11-06	COPYRIGHT © 2011 ARROW ENGINEERING COMPANY	LANCASTER, CA 93534	
		PHONE: (661) 949-2525	