

DEPARTMENT OF TRANSPORTATION

DISTRICT 8, P.O. BOX 231
SAN BERNARDINO, CA 92402
TDD (714) 383-4609

**RECEIVED**

JUL 13 1995

July 11, 1995

Karen E. Lindquist
CITY CLERK

08-Riv-215-36.4/37.4
Relin. Req. No. 400R

City Council
City of Riverside
3900 Main Street
Riverside, CA 92522

Relinquishment Request No. 400R

Attached for your files, is a certified copy of Relinquishment Resolution No. R3259, passed by the California Transportation Commission at its June 7, 1995 meeting. The Relinquishment consists of collateral facilities at Alessandro Blvd. and Eastridge Ave. in the City of Riverside.

A certified copy of the Resolution was recorded on June 26, 1995, in the Office of the Riverside County Recorder.

Very truly yours,

Handwritten signature of C. R. Beckley in black ink.

C. R. BECKLEY
District R/W Engineer

Attachment

10477 (Y)

205297

RECEIVED FOR RECORD
AT 8:00 OCLOCK

JUN 26 1995

Recorded in Official Records
of Riverside County, California

Recorder
Fees \$

RELINQUISHMENT OF HIGHWAY RIGHT OF WAY IN THE
CITY OF RIVERSIDE, ROAD 8-RIV-215-36.4/37.4
Request No. 400R

o
hr

WHEREAS, by freeway agreement dated July 26, 1988,
between the City of Riverside and the State of California, the
City agreed to accept title to reconstructed city streets, upon
relinquishment thereof to said City by the State of California;
and

WHEREAS, the State of California has acquired right of
way for and has constructed the above-mentioned collateral
facilities in the City of Riverside, at Alessandro Boulevard and
Eastridge Avenue, road 8-Riv-215, in accordance with said
agreement; and

WHEREAS, in accordance with Section 73 of the Streets
and Highways Code, a 90-day notice in writing dated
January 10, 1995, of intention to relinquish the above mentioned
collateral facilities was delivered to the City by certified mail
return receipt on January 24, 1995, Article Number 134902; and

WHEREAS, this Commission has found and determined, and
does hereby find and determine, that it is desirable and in the

TRANSPORTATION COMMISSION
RESOLUTION NO. R3259

PASSED BY




10477(Y)

public interest that said collateral facilities be relinquished to the City of Riverside for use as city streets;

NOW, THEREFORE, IT IS VOTED by the California Transportation Commission that it relinquish, and it does hereby relinquish, to the City of Riverside, effective upon the recordation of a certified copy hereof with the Recorder of Riverside County, all of the State of California's right, title and interest in and to said collateral facilities in said City, together with the right of way and appurtenances thereof, described as follows:



That portion of highway right of way, road 8-Riv-215, shown as Segment 1, 2 and 3 to be relinquished as indicated on one set of three maps filed for record on April 27, 1995, in State Highway Map Book 10, pages 65-67 inclusive, in the Office of the Riverside County Recorder.

THIS IS TO CERTIFY that the foregoing is a full and correct copy of the original resolution duly passed by the California Transportation Commission at its meeting regularly called and held on the 7th day of June 1995, in the City of Walnut Creek. Dated this 13th day of June 1995.

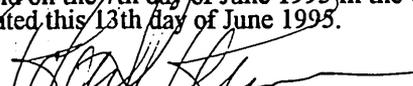
ROBERT I. REMEN, Executive Director
CALIFORNIA TRANSPORTATION COMMISSION

DIST.	COUNTY	ROUTE	POST MILES TOTAL PROJECT	SHEET NO.	TOTAL SHEETS
08	RIV	215	36.4/37.4	1	3

Ken Steele
 REGISTERED CIVIL ENGINEER
 DATE 1-4-95

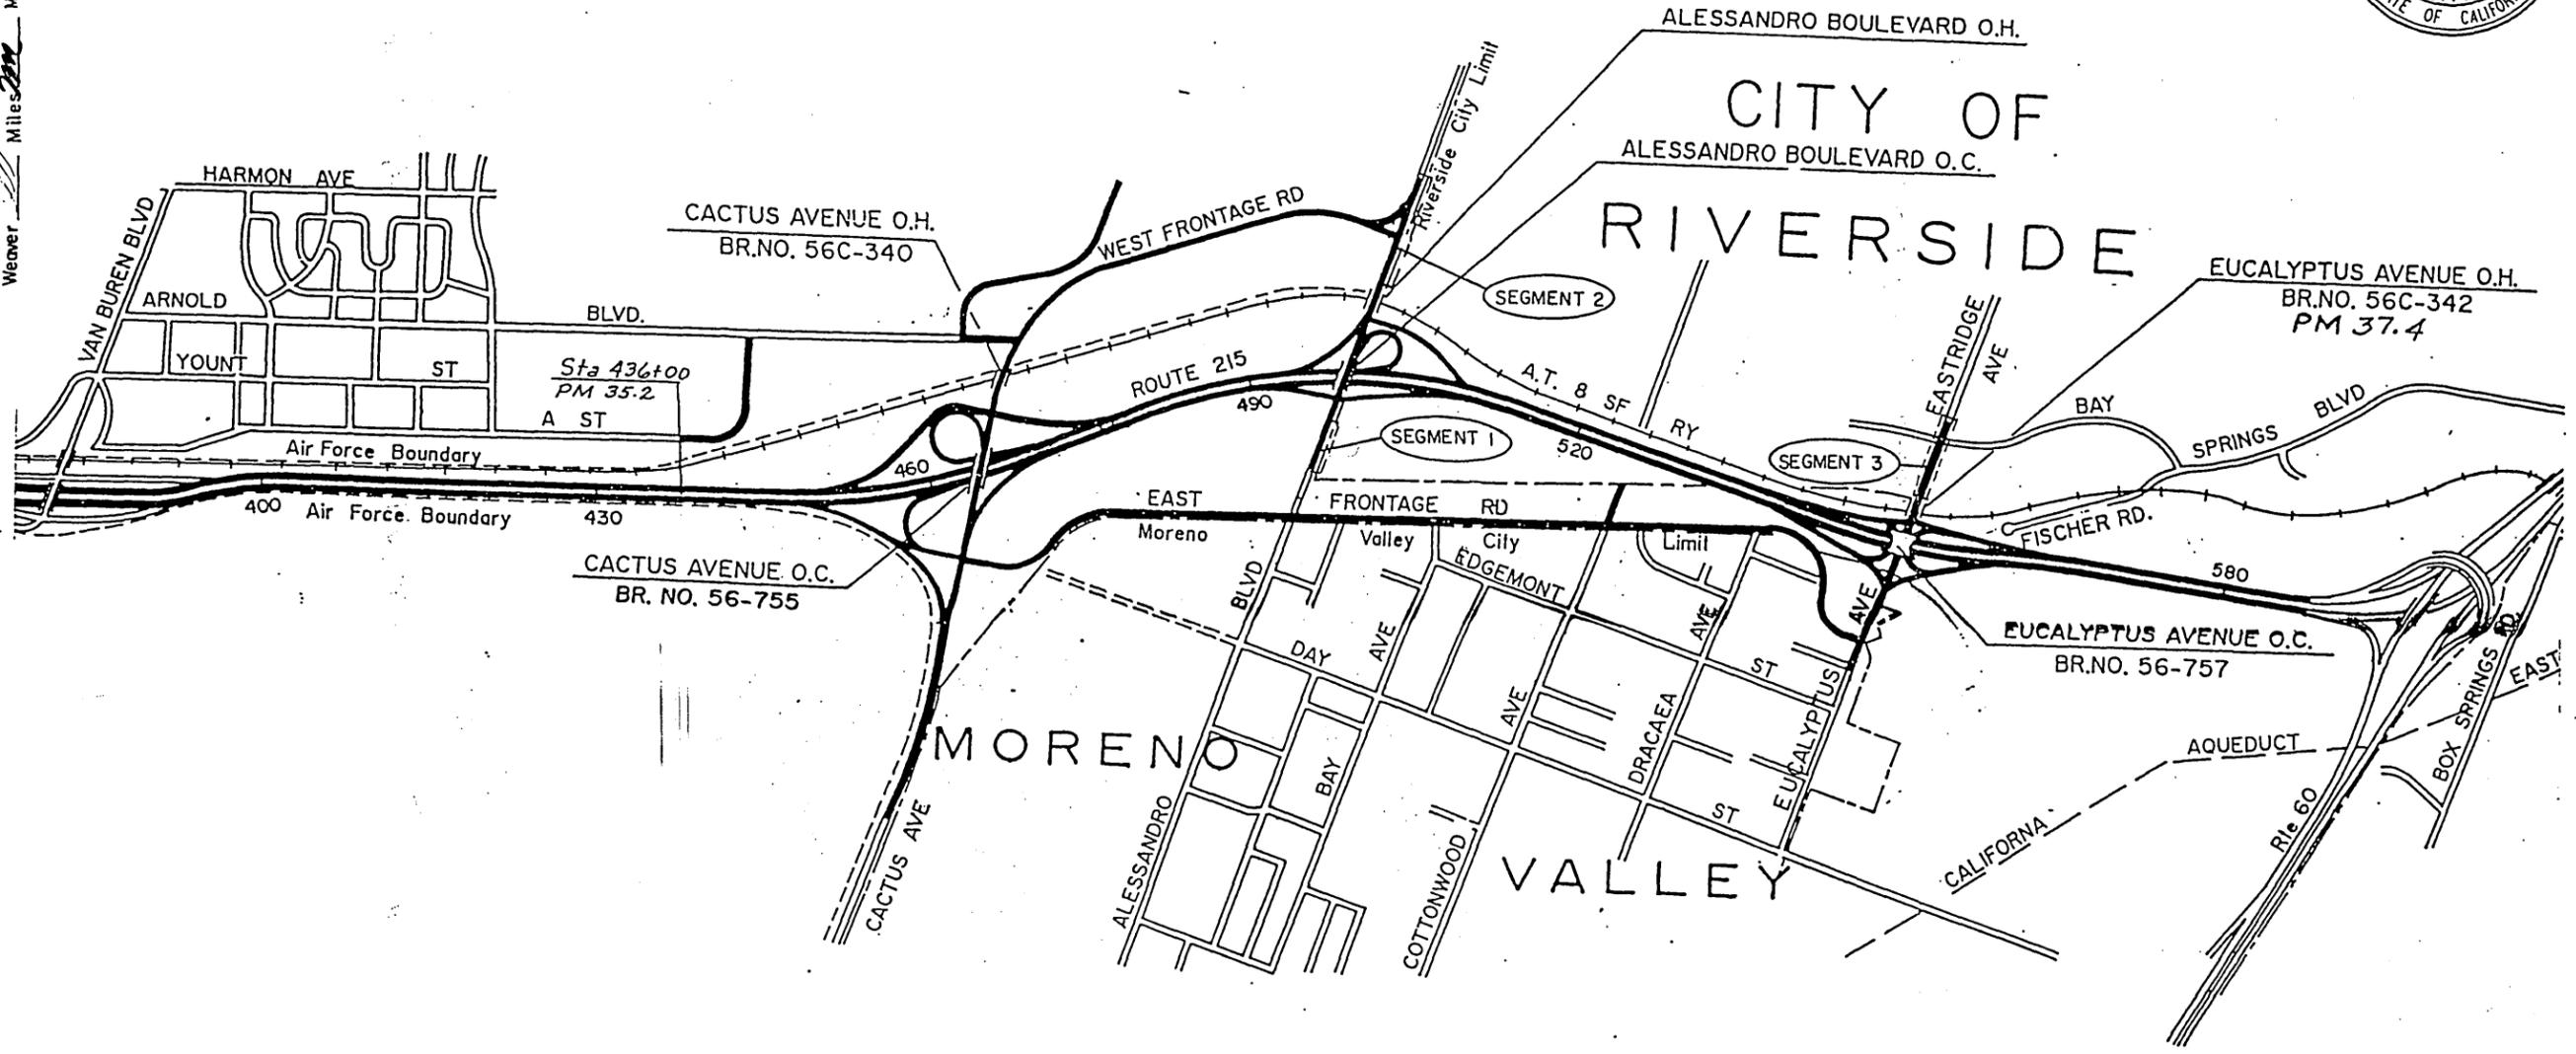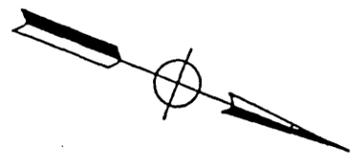

PROJECT ENGINEER: *S.E. Davis* 9-94
 DATE: 9-94
 APPROVAL RECOMMENDED BY: *[Signature]*
 R/W ENGINEER: *[Signature]*
 APPROVAL: *[Signature]*
 Weaver Miles McManus Davies

STATE OF CALIFORNIA
 BUSINESS, TRANSPORTATION, AND HOUSING AGENCY
 DEPARTMENT OF TRANSPORTATION

VICINITY MAP OF
 RELINQUISHMENT
 CITY OF RIVERSIDE

- REQUEST NO. 400R
 - SEGMENT TO BE RELINQUISHED
 - ACCESS RIGHTS RETAINED BY STATE
 - ACCESS RIGHTS TO BE RELINQUISHED
- NO SCALE


FILED In State Highway Map Book
 Date _____ 19__ Book ____ Page ____
 For reference purpose only

10477(P)

T. 3 S. R. 4 W. S. B. M.
SEC. 10


DIST.	COUNTY	ROUTE	POST MILES	SHEET NO.	TOTAL SHEETS
08	RIV	215	36.4/37.4	2	3

Clede R. Beckley
REGISTERED CIVIL ENGINEER
DATE *Sept. 6, 1994*

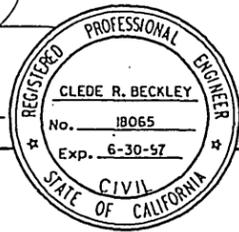

Weaver *[Signature]* Miles *[Signature]* McManus *[Signature]* Davies *[Signature]*

APPROVAL RECOMMENDED BY *[Signature]*
R/W ENGINEER
DATE *9-9-94*
PROJECT ENGINEER *[Signature]*

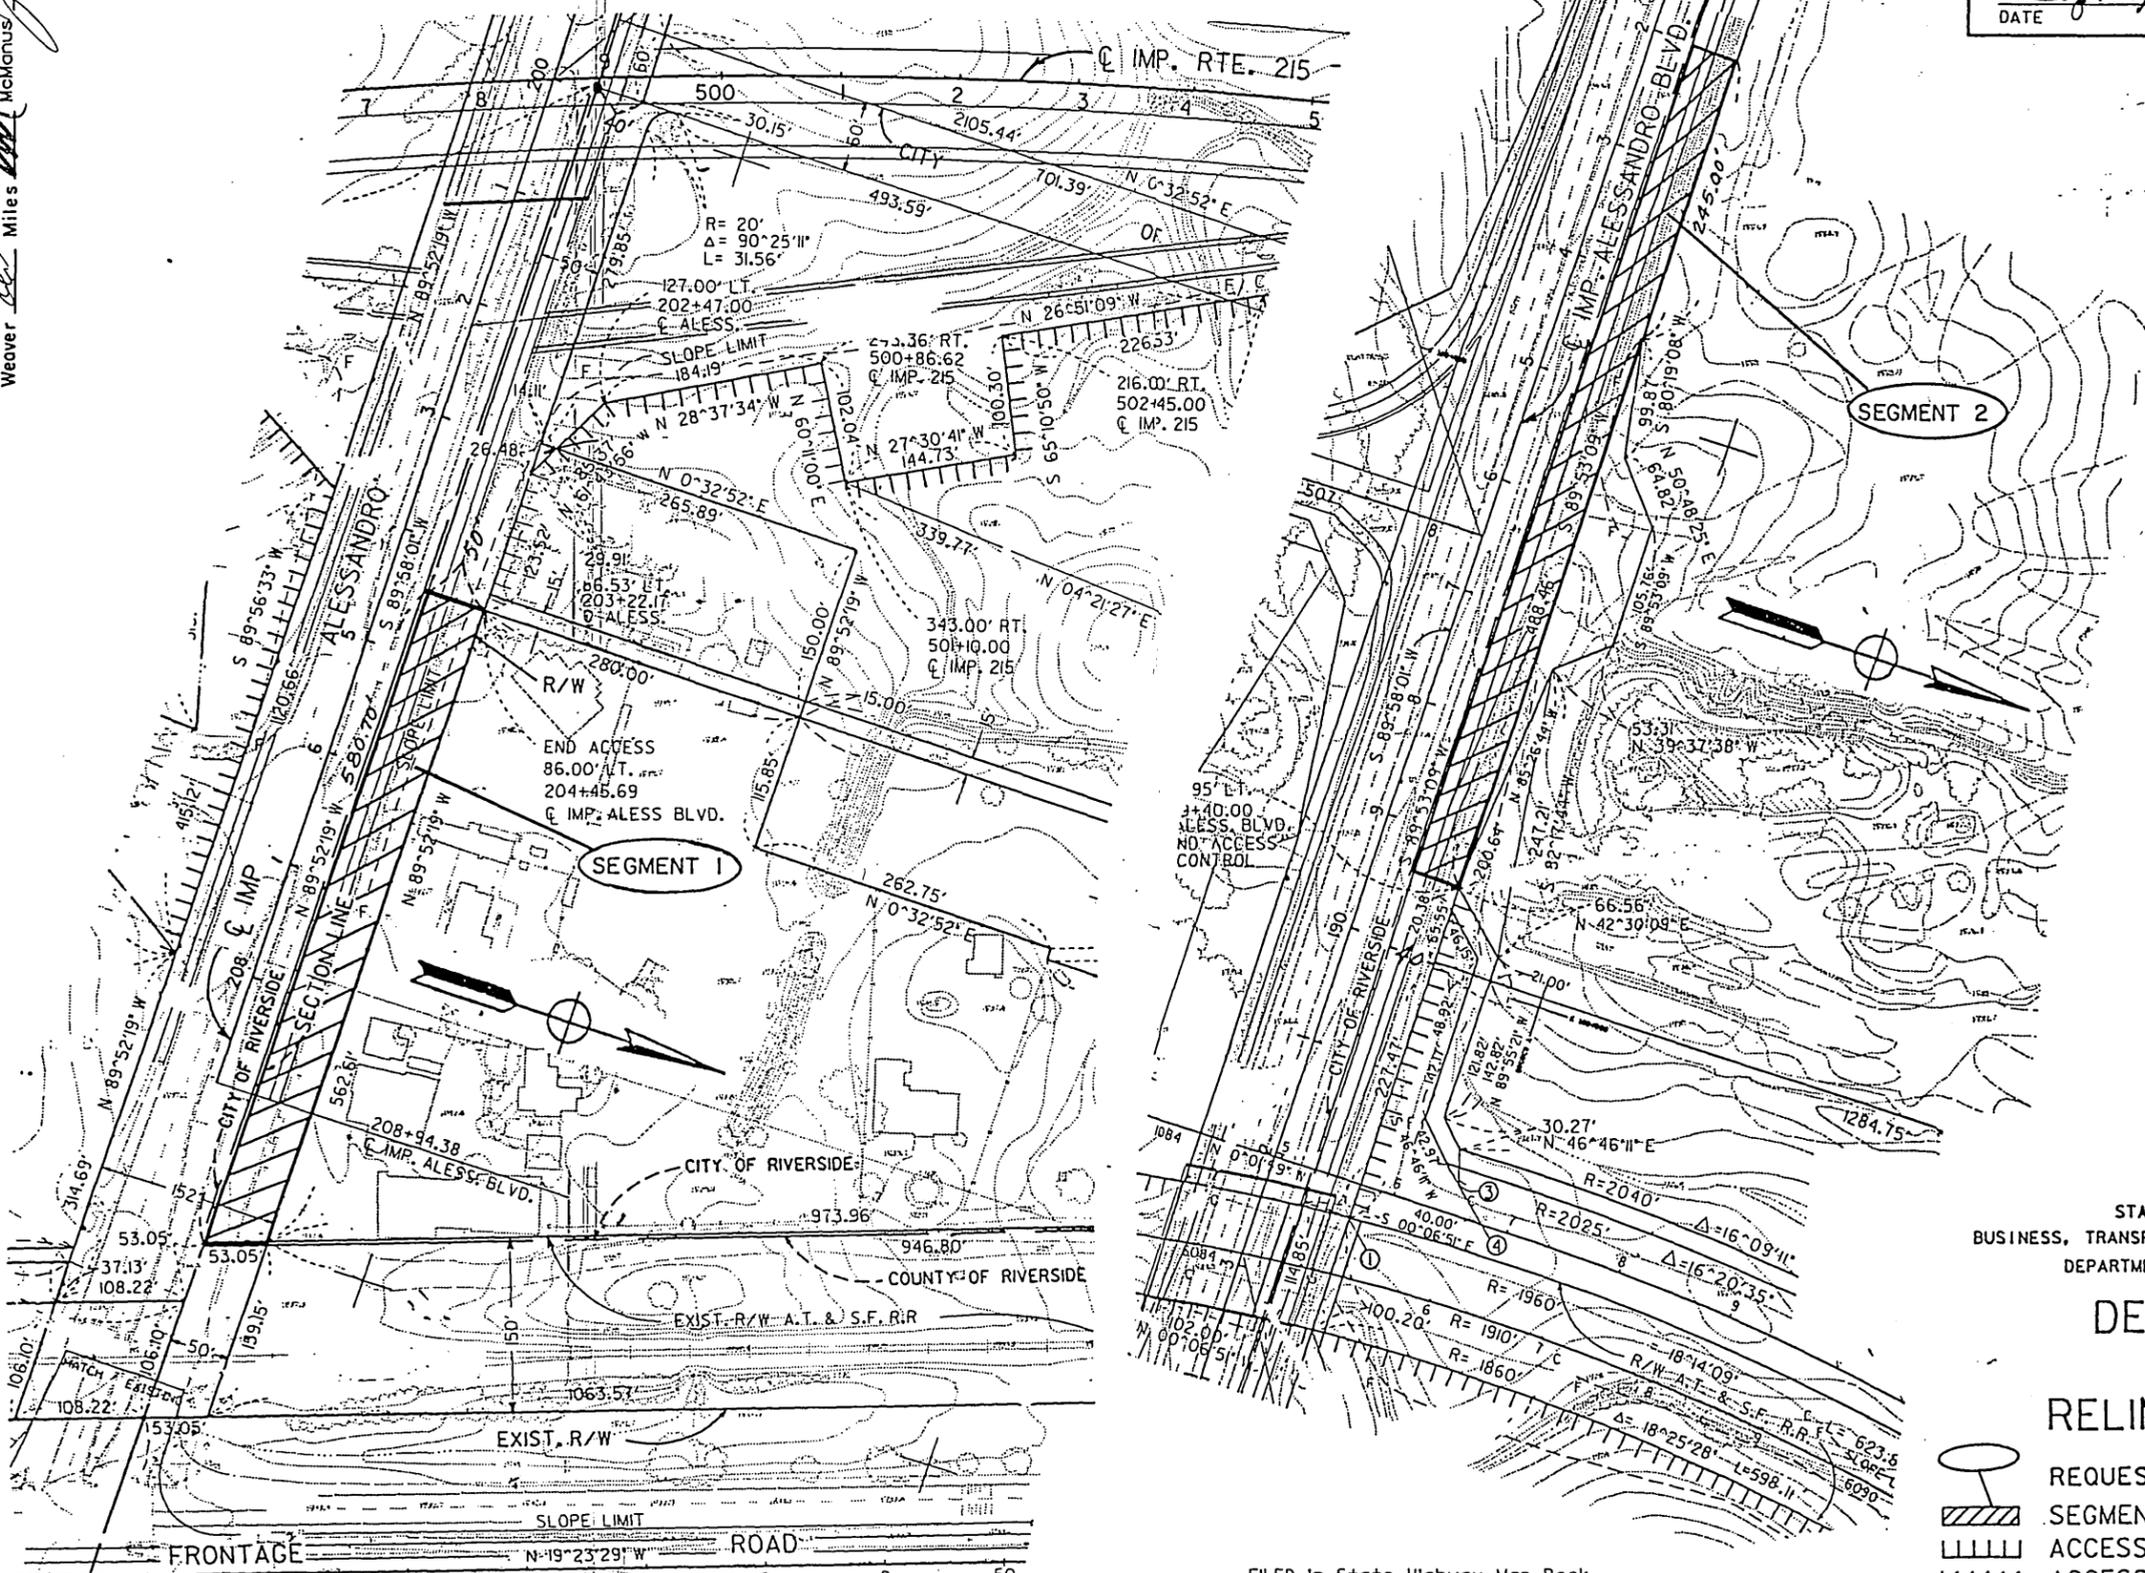

STATE OF CALIFORNIA
BUSINESS, TRANSPORTATION, AND HOUSING AGENCY
DEPARTMENT OF TRANSPORTATION

DETAIL MAP
OF
RELINQUISHMENT

- REQUEST NO. 400R
- SEGMENT TO BE RELINQUISHED
- ACCESS RIGHTS RETAINED BY STATE
- ACCESS RIGHTS TO BE RELINQUISHED

SCALE 1" = 100'

FILED In State Highway Map Book
Date _____ 19__ Book ___ Page ___
For reference purpose only

10477 (Y)


DIST.	COUNTY	ROUTE	POST MILES	SHEET NO.	TOTAL SHEETS
08	RIV	215	36.4/37.4	3	3

T.3S., R.4W., S.B.M.
Section 3

Section 10

Clede R. Beckley
REGISTERED CIVIL ENGINEER
No. 18065
Exp. 6-30-97
DATE *Sept-6, 1994*

REGISTERED PROFESSIONAL ENGINEER
CLEDE R. BECKLEY
No. 18065
Exp. 6-30-97
CIVIL ENGINEER
STATE OF CALIFORNIA

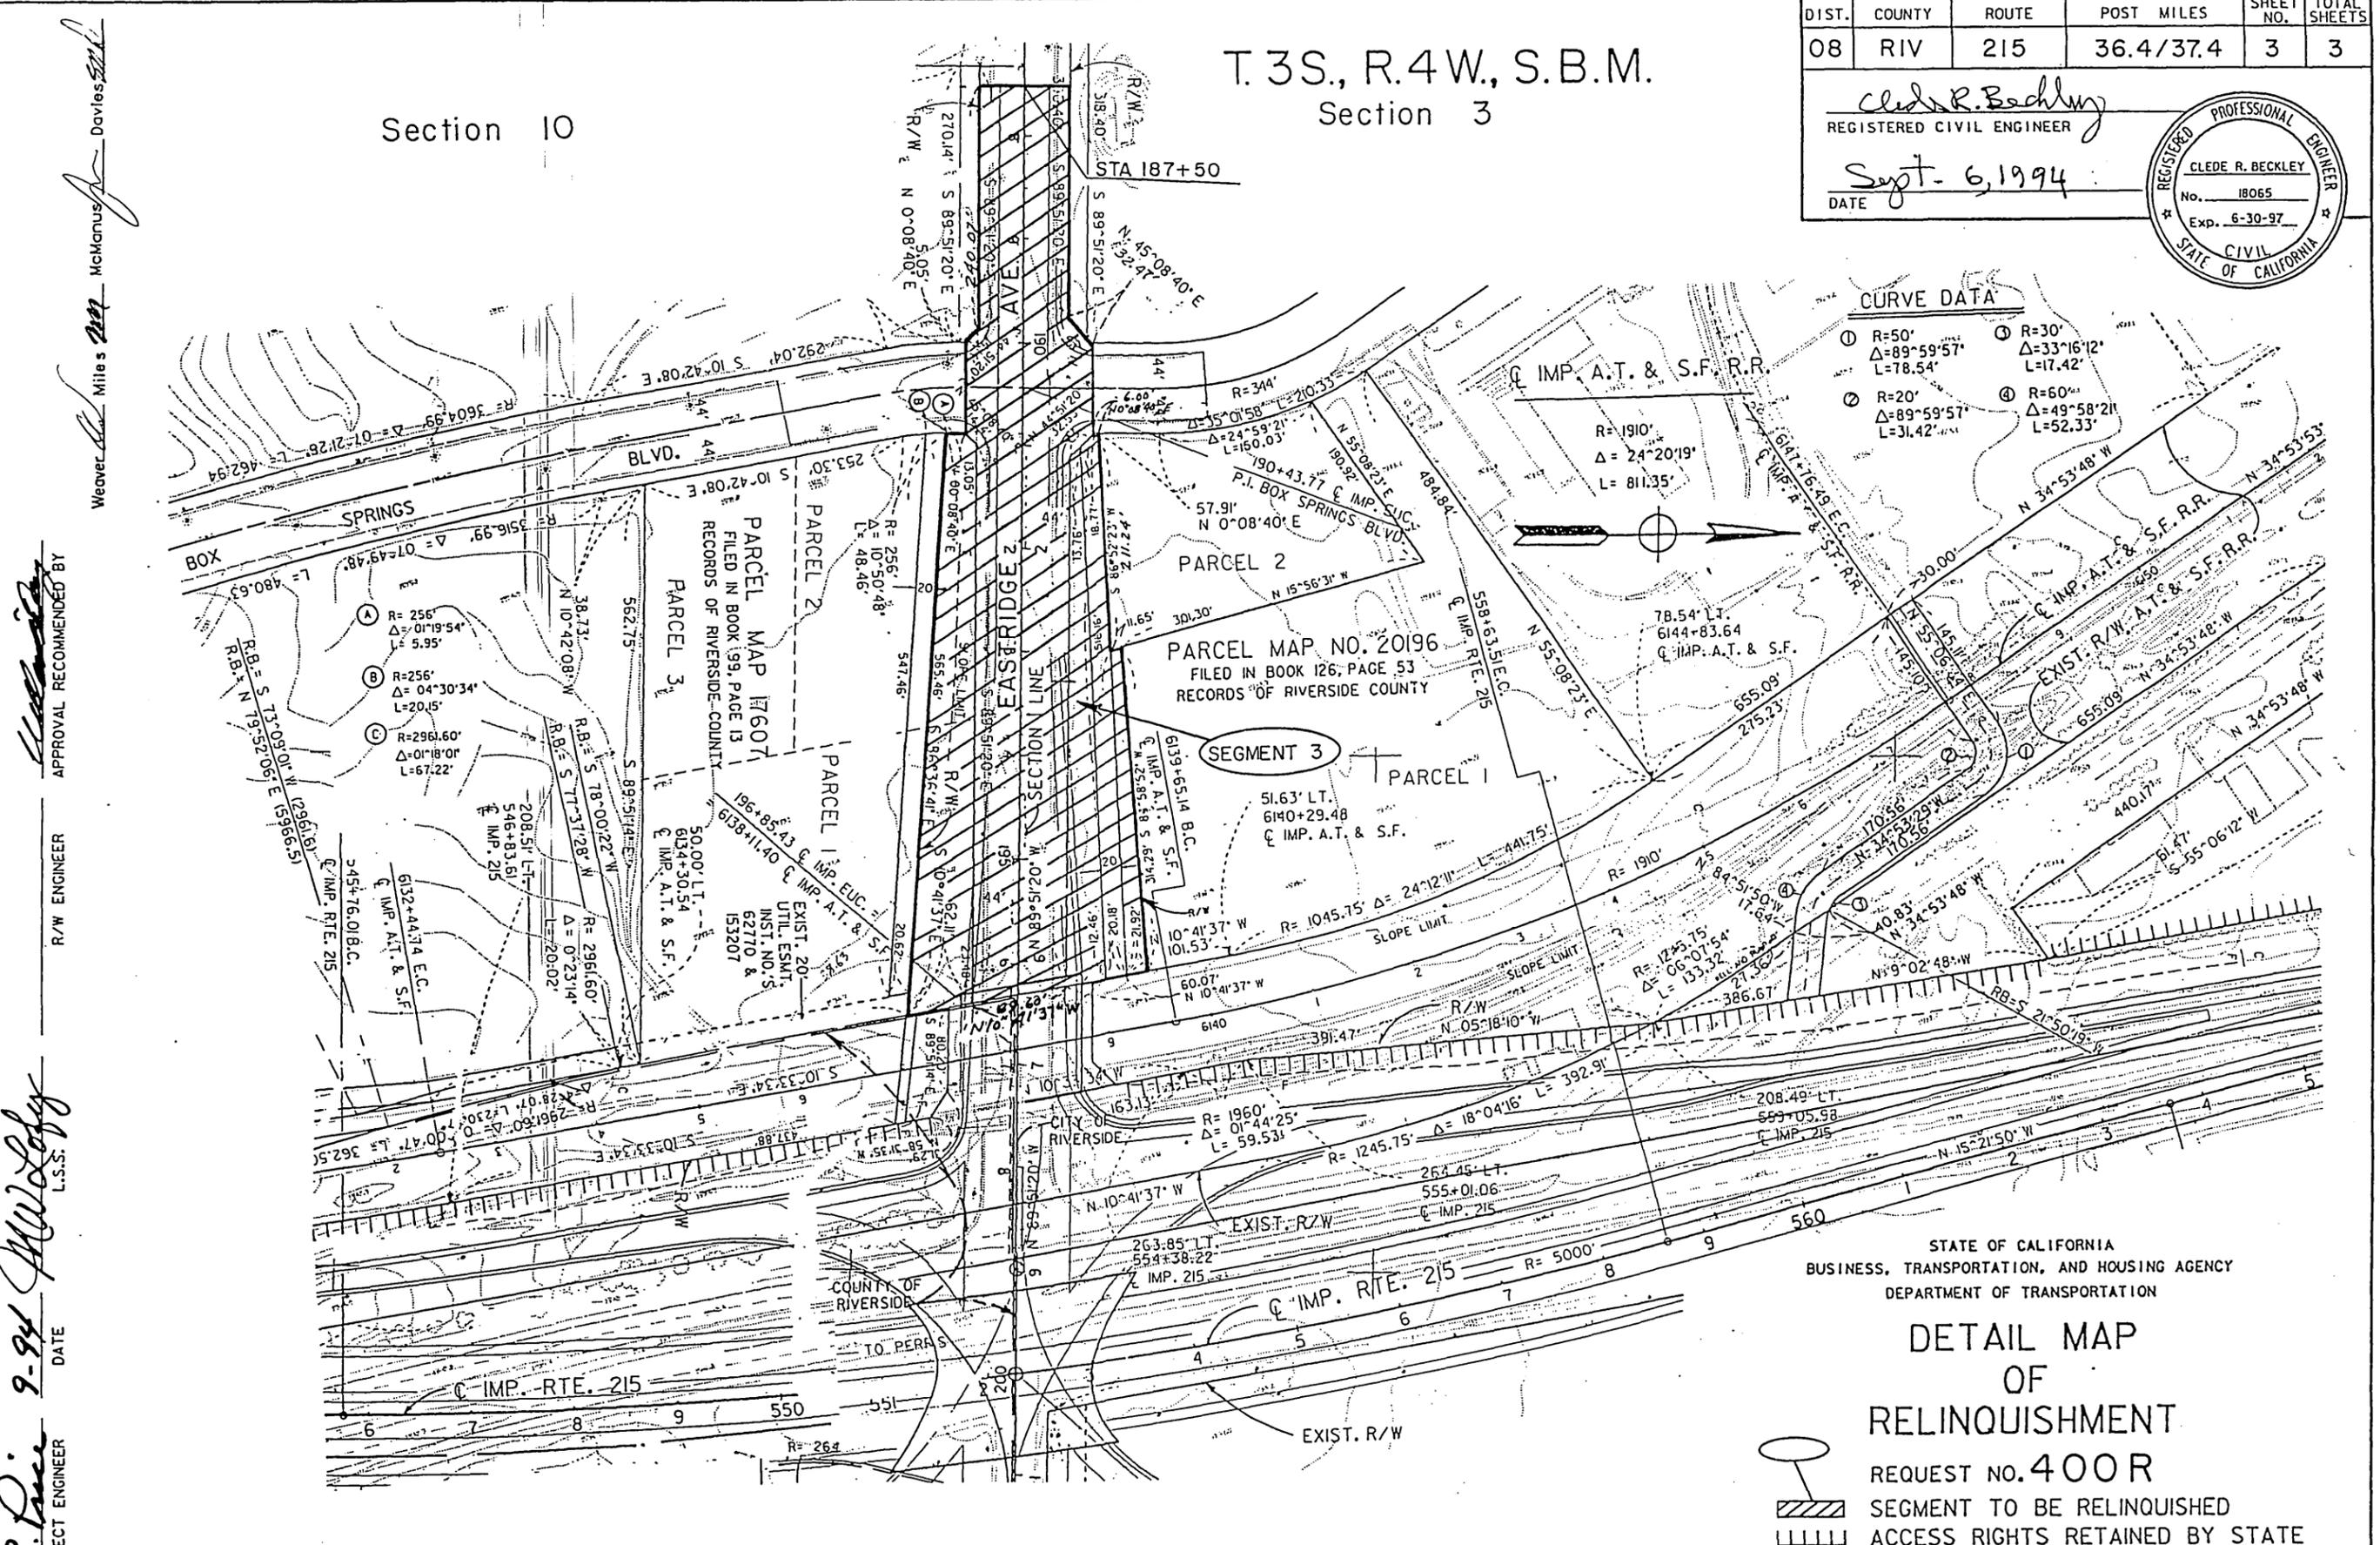

CURVE DATA

① R=50' Δ=89°59'57" L=78.54'	③ R=30' Δ=33°16'12" L=17.42'
② R=20' Δ=89°59'57" L=31.42'	④ R=60' Δ=49°58'21" L=52.33'

STATE OF CALIFORNIA
BUSINESS, TRANSPORTATION, AND HOUSING AGENCY
DEPARTMENT OF TRANSPORTATION

DETAIL MAP
OF
RELINQUISHMENT

- REQUEST NO. 400R
- SEGMENT TO BE RELINQUISHED
 - ACCESS RIGHTS RETAINED BY STATE
 - ACCESS RIGHTS TO BE RELINQUISHED

SCALE 1" = 100'

10477(Y)

FILED In State Highway Map Book
Date _____ 19____ Book _____ Page _____
For reference purpose only

PROJECT ENGINEER *D.S. Davis* 9-94 DATE *9-94*
 APPROVAL RECOMMENDED BY *[Signature]* R/W ENGINEER
 Weavel Miles *[Signature]* McManus *[Signature]* Davies *[Signature]*