

12028

When recorded mail to:

City Clerk's Office
City of Riverside
City Hall, 3900 Main Street
Riverside, California 92522

FREE RECORDING

This instrument is for the benefit of the City of Riverside and is entitled to be recorded without fee. (Government Code 6103)

Project: 7443 Emerald Street
Building Permit

RECEIVED FOR RECORD
- Min. Post 2 o'clock P.M

JAN 15 1987
Recorded in Official Records
of Riverside County, California
William E. Smith
RECORDER
Fees 3

FOR RECORDER'S OFFICE USE ONLY

GRANT DEED

GEORGE P. SOLORIO and LENA I. SOLORIO, who acquired title as LENA T. SOLORIO, husband and wife as joint tenants, Grantors, FOR VALUABLE CONSIDERATION, receipt of which is hereby acknowledged, do hereby grant to the CITY OF RIVERSIDE, a municipal corporation, the real property in the City of Riverside, County of Riverside, State of California, described as follows:

The southeasterly 8.00 feet of Lot 22 in Block 2 of Casa Blanca Heights, as shown by map on file in Book 5, Page 117 of Maps, records of said Riverside County.

Area - 400 square feet.

Dated 1-7-87

APPROVED AS TO FORM
John Woodley
CITY ATTORNEY

George P. Solorio
GEORGE P. SOLORIO

DESCRIPTION APPROVAL
George P. Hutchinson 12/21/87

Lena I. Solorio
LENA I. SOLORIO


Witnessed By: John Powers

CONSENT TO RECORDATION

THIS IS TO CERTIFY that the interest in real property conveyed by the within instrument to the City of Riverside, California, a Municipal Corporation, is hereby accepted by the undersigned officer on behalf of the City Council of said City pursuant to authority conferred by Resolution No. 14883 of said City Council adopted January 25, 1983, and the grantee consents to recordation thereof by its duly authorized officer.

Dated 1/15/87

[Signature]
Title Property Services Manager

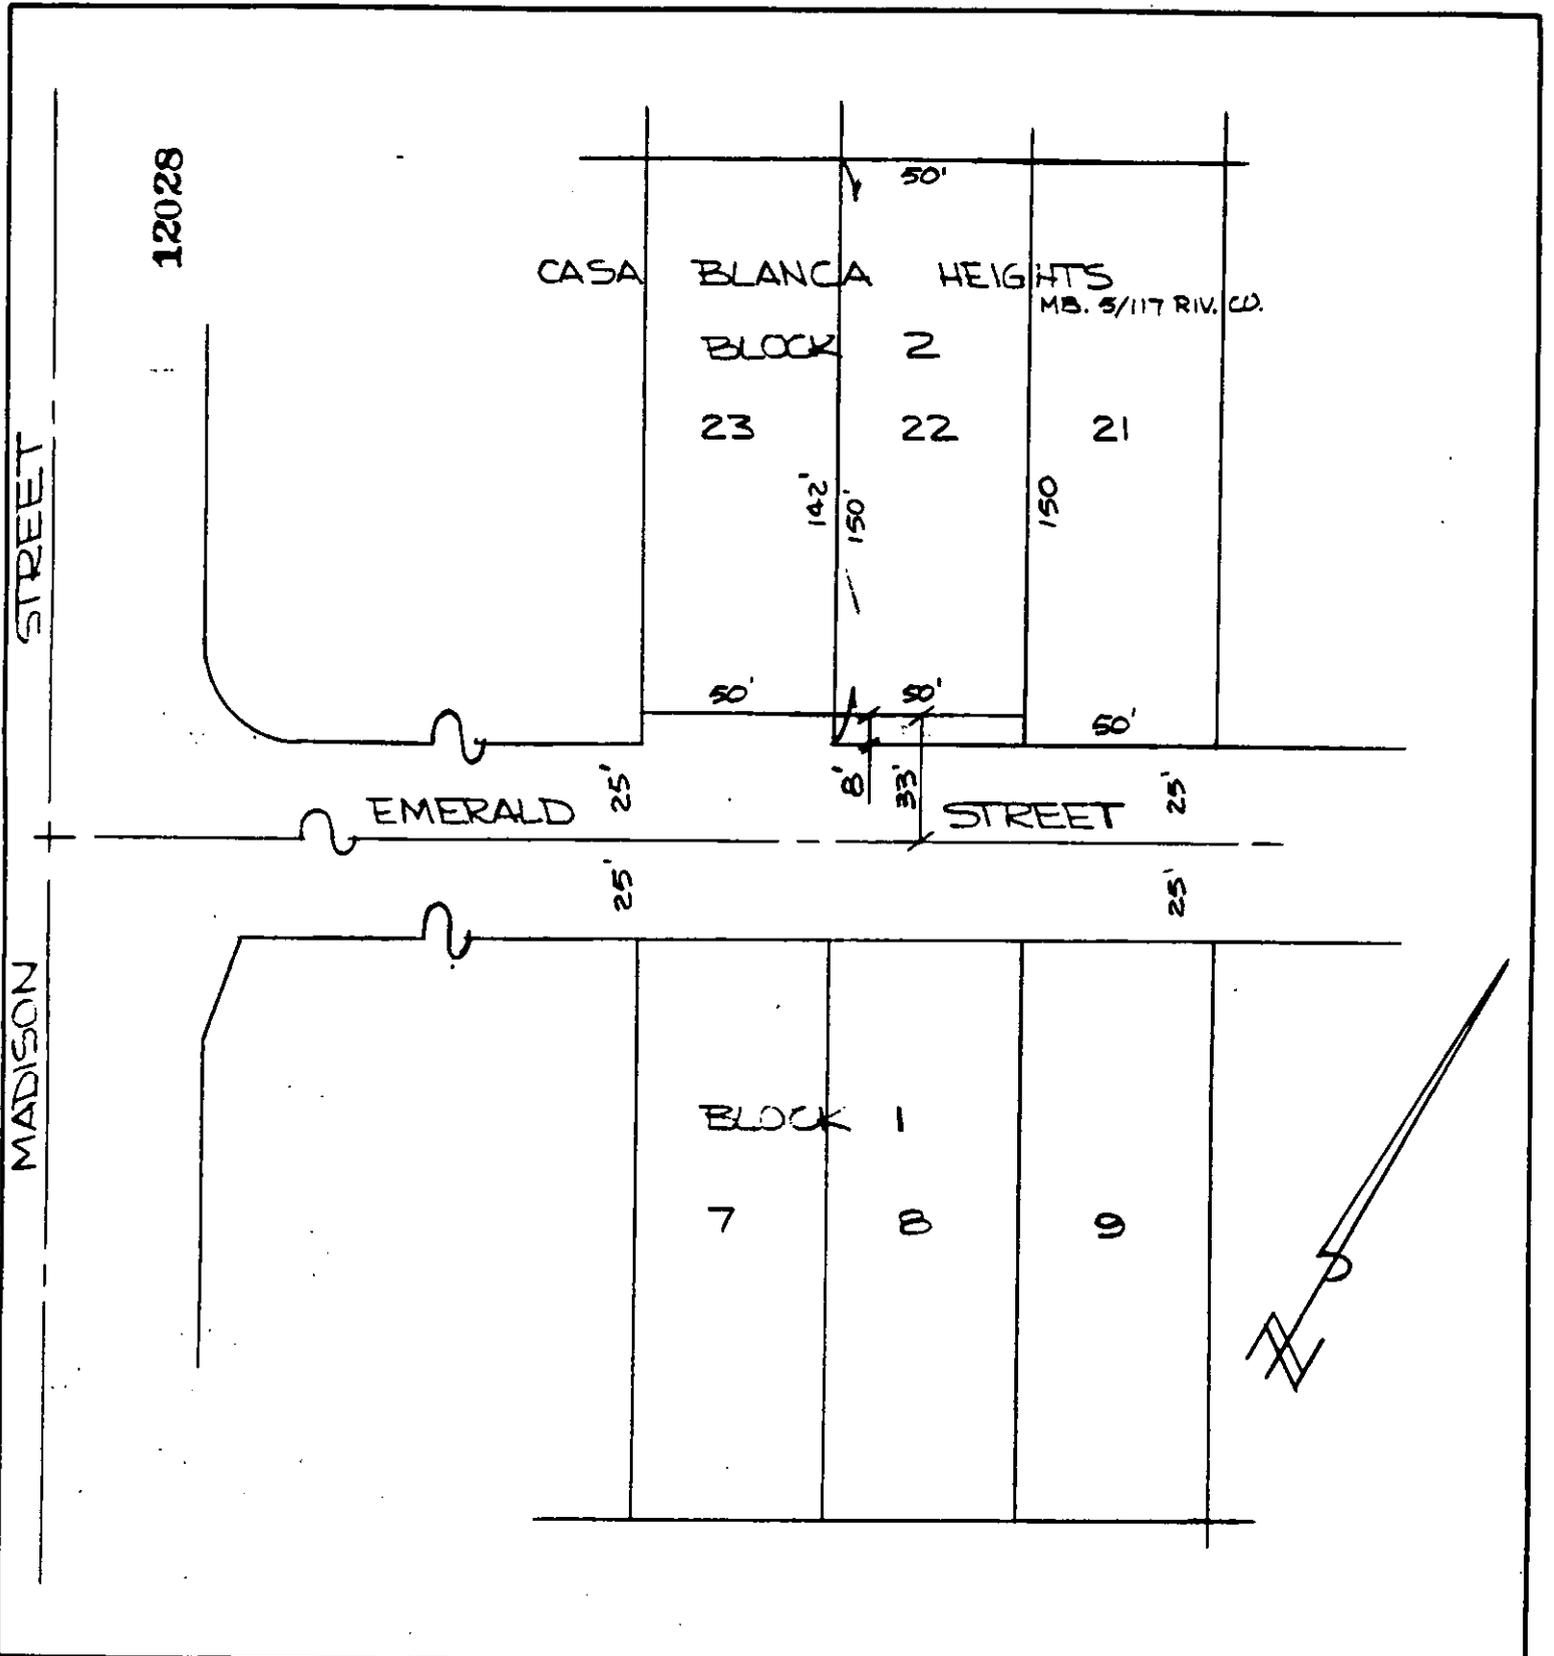

• CITY OF RIVERSIDE, CALIFORNIA •

THIS PLAT IS SOLELY AN AID IN LOCATING THE PARCEL(S) DESCRIBED IN THE ATTACHED DOCUMENT. IT IS NOT A PART OF THE WRITTEN DESCRIPTION THEREIN.

SHEET 1 OF 1

5/36

SCALE: 1" = 50'

DRAWN BY CS DATE 12/26/86

SUBJECT 7443 EMERALD ST. BLDG PERMIT

11728