

327036

REQUEST FOR RECORDATION

Request of City Clerk for recordation of
Instrument, and return to,
City Clerk, City Hall, 3900 Main Street
Riverside, CA 92522

RESOLUTION NO. 16656

FREE RECORDING-
Exempt Pursuant to
Government Code Section 103

1
2
3
4
5
6
7
8
9
10
11
12
13
14
15
16
17
18
19
20
21
22
23
24
25
26
27

A RESOLUTION OF THE CITY COUNCIL OF THE CITY OF RIVERSIDE, CALIFORNIA, ACCEPTING CERTAIN ONE-FOOT BARRIER STRIPS WITHIN TRACT NO. 9078 AND TRACT NO. 9078-5 (WHICH BARRIER STRIPS ADJOIN TRACT NO. 21685-1) FOR STREET PURPOSES TO BE KNOWN AS PORTIONS OF CANYON CREST DRIVE, BASILONE DRIVE, NORTHRIDGE ROAD, AND HEMINGWAY DRIVE.

BE IT RESOLVED by the City Council of the City of Riverside, California, that the following one-foot barrier strips are hereby accepted to public use for street purposes to be known as portions of Canyon Crest Drive, Basilone Drive, Northridge Road, and Hemingway Drive:

Parcel 1

Lot "I" of Tract No. 9078, as shown by map recorded in Book 158 of Maps, at Pages 75 through 77, records of Riverside County, California.

Parcel 2

That portion of Lot "D" of Tract 9078-5, as shown by map recorded in Book 151 of Maps, at Pages 76 and 77, records of Riverside County, California, more particularly described as follows:

Beginning at the northeasterly corner of said tract;
Thence South 0° 10' 00" West along the easterly line of said tract, 14.50 feet to the beginning of a tangent curve concave to the west, having a radius of 1000.00 feet;
Thence southwesterly along said curve and east line through a central angle of 07° 05' 00", an arce length of 123.63 feet;
Thence South 07° 15' 00" West, 335.84 feet;
Thence North 82° 45' 00" West, 1.00 foot;
Thence North 07° 15' 00" East, 335.84 feet to the beginning of a tangent curve concave to the west, having a radius of 999.00 feet;
Thence northeasterly along said curve, through a central angle of 07° 05' 00", an arc length of 123.50 feet;
Thence North 00° 10' 00" East, 14.50 feet;
Thence North 89° 30' 45" East, 1.00 foot to the point of beginning.

12012

12012

327038

1
2
3
4
5
6
7
8
9
10
11
12
13
14
15
16
17
18
19
20
21
22
23
24
25
26
27

Parcel 3
Lot "H" of Tract No. 9078, as shown by map
recorded in Book 158 of Maps, at Pages 75 through
77, records of Riverside County, California.

Parcel 4
Lot "G" of Tract No. 9078, as shown by map
recorded in Book 158 of Maps, at Pages 75 through
77, records of Riverside County, California.

Parcel 5
Lot "K" of Tract No. 20312, as shown by map
on file in Book 168 of Maps, at Pages 78 through
82, records of Riverside County, California.

ADOPTED by the City Council and signed by the Mayor and
attested by the City Clerk this 3rd day of November, 1987.

Robert E Bowers
Mayor of the City of Riverside
Pro Tempore

Attest:

Alice A. Hare
City Clerk of the City of Riverside

JW/0717R/h
10-30-87

12012

327038

1
2
3
4
5
6
7
8
9
10
11
12
13
14
15
16
17
18
19
20
21
22
23
24
25
26
27

I, Alice A. Hare, City Clerk of the City of Riverside,
California, hereby certify that the foregoing resolution was duly
and regularly introduced and adopted by the City Council of said
City at its meeting held on the 3rd day of November, 1987,
by the following vote, to wit:

Ayes: Councilmembers Loveridge, Mansfield, Bowers,
Renck, Digati and Peterson.

Noes: None.


Absent: Councilmember Clarke.

IN WITNESS WHEREOF I have hereunto set my hand and affixed
the official seal of the City of Riverside, California, this
3rd day of November, 1987.

Alice A. Hare
City Clerk of the City of Riverside

1204

327038

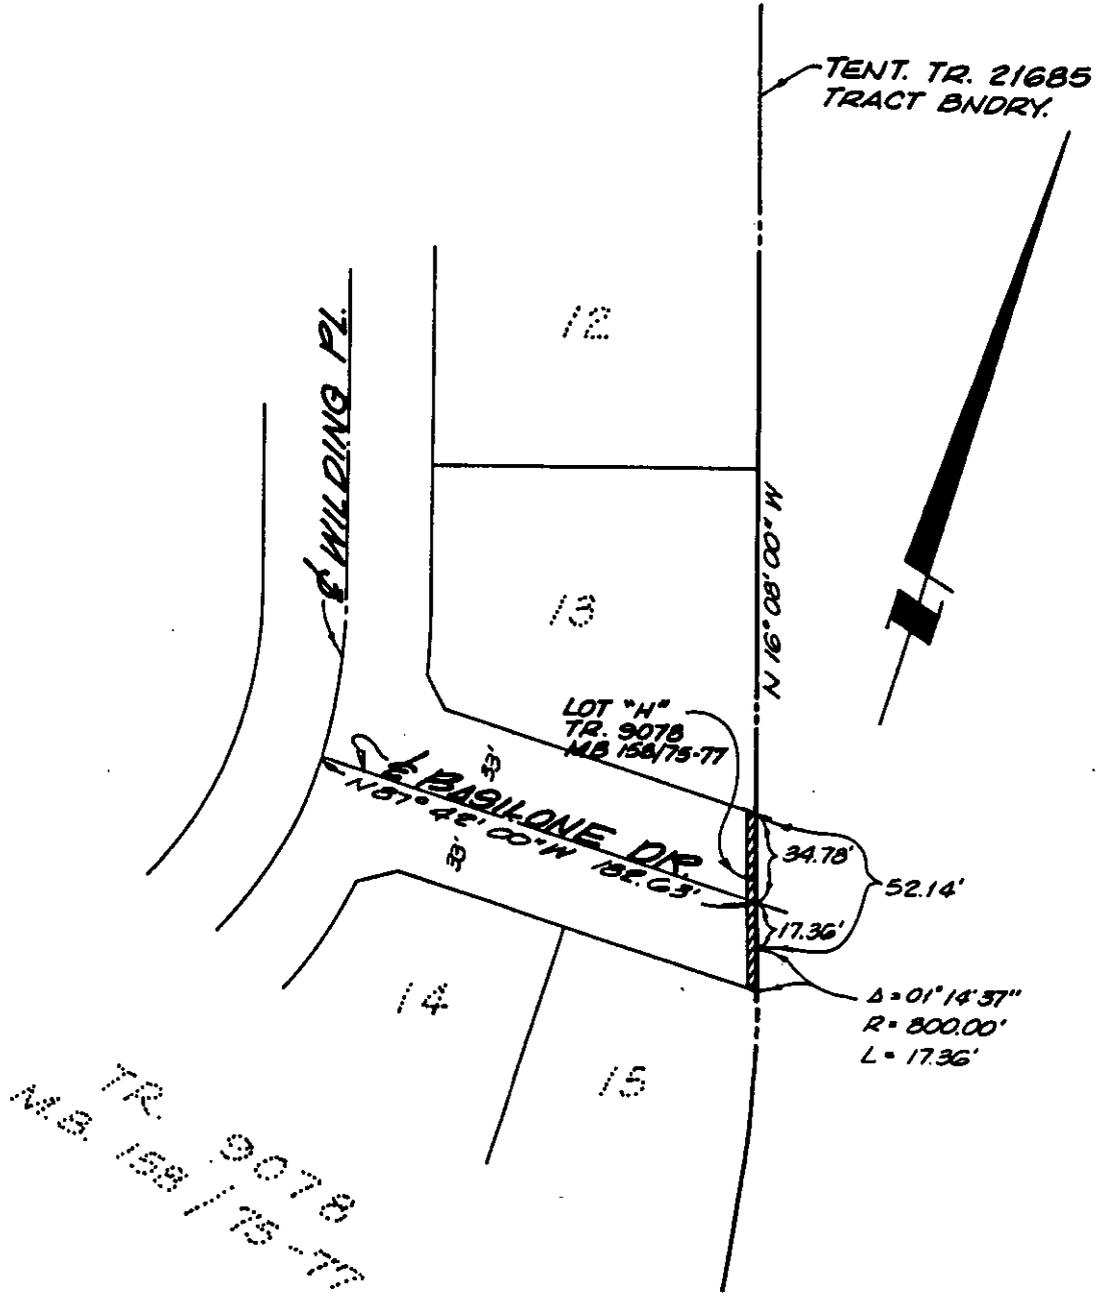

TR. 9078
M.B. 158175-77

• CITY OF RIVERSIDE, CALIFORNIA •

THIS PLAT IS SOLELY AN AID IN LOCATING THE PARCEL(S) DESCRIBED IN THE ATTACHED DOCUMENT. IT IS NOT A PART OF THE WRITTEN DESCRIPTION THEREIN.

SHEET 1 OF 1

11/25-4


SCALE: 1" = NTS

DRAWN BY — DATE 6/19/87

SUBJECT T-21685-1 BARRIER STRIP ACCEPTANCE

12012

327038

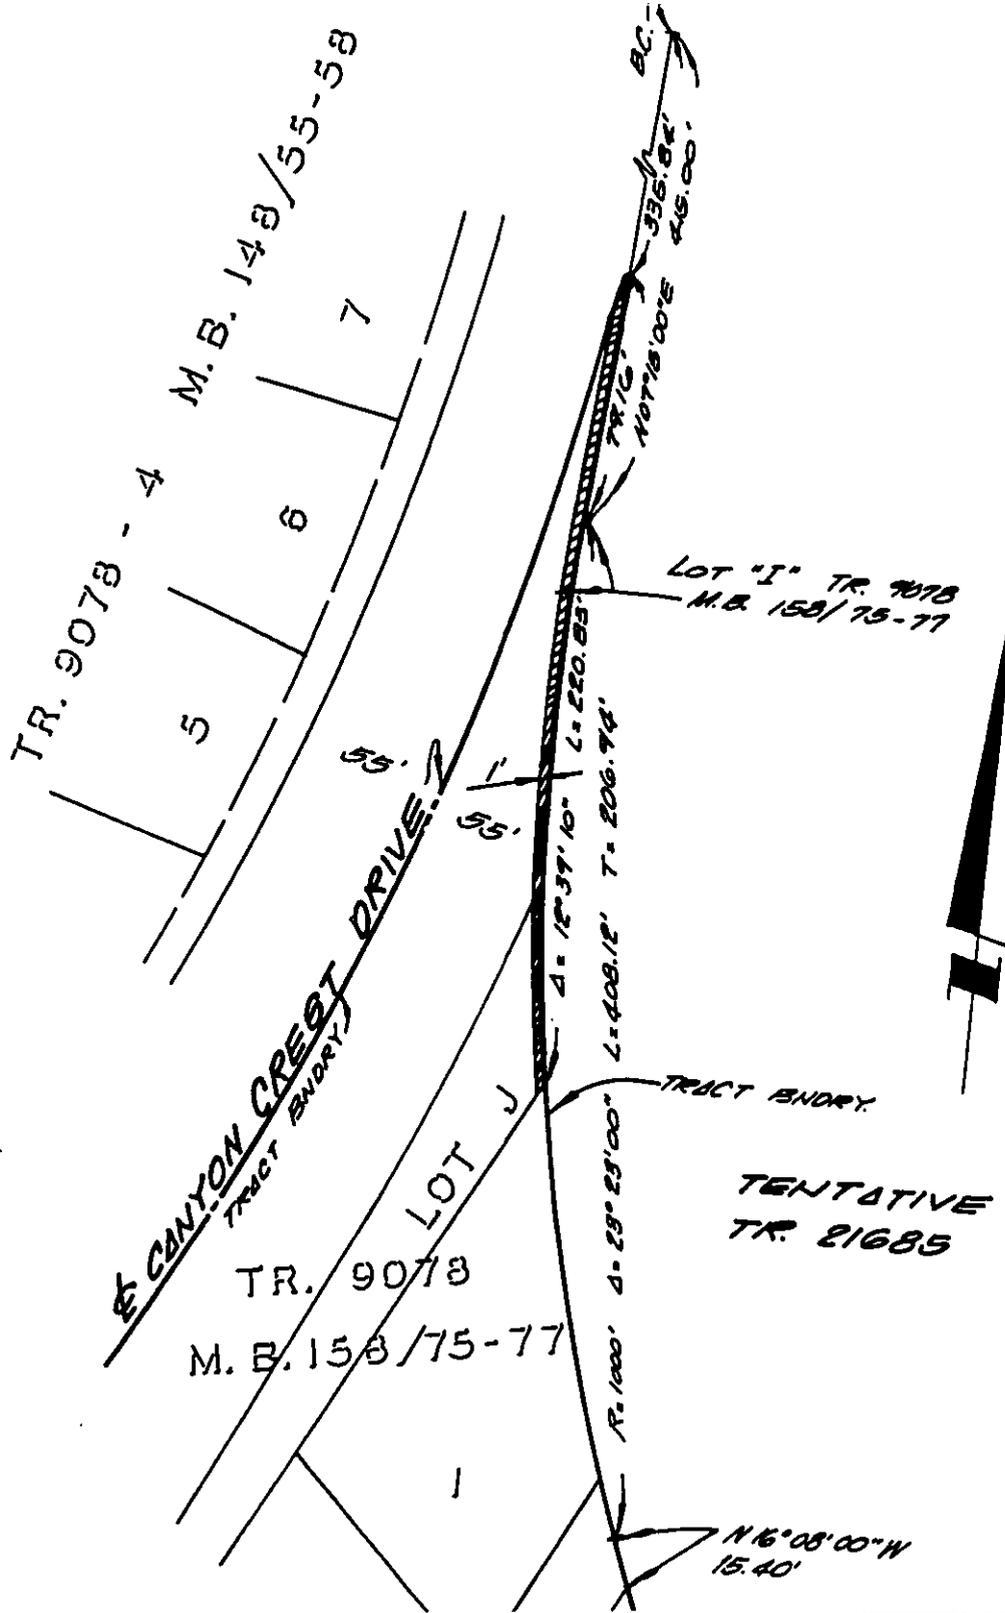

• CITY OF RIVERSIDE, CALIFORNIA •

THIS PLAT IS SOLELY AN AID IN LOCATING THE PARCEL(S) DESCRIBED IN THE ATTACHED DOCUMENT. IT IS NOT A PART OF THE WRITTEN DESCRIPTION THEREIN.

SHEET 1 OF 1

11/25-2


SCALE: 1" = NTS

DRAWN BY - DATE 6/19/87

SUBJECT 21685-1 BARRIER STRIP ACCEPTANCE

12012

327038

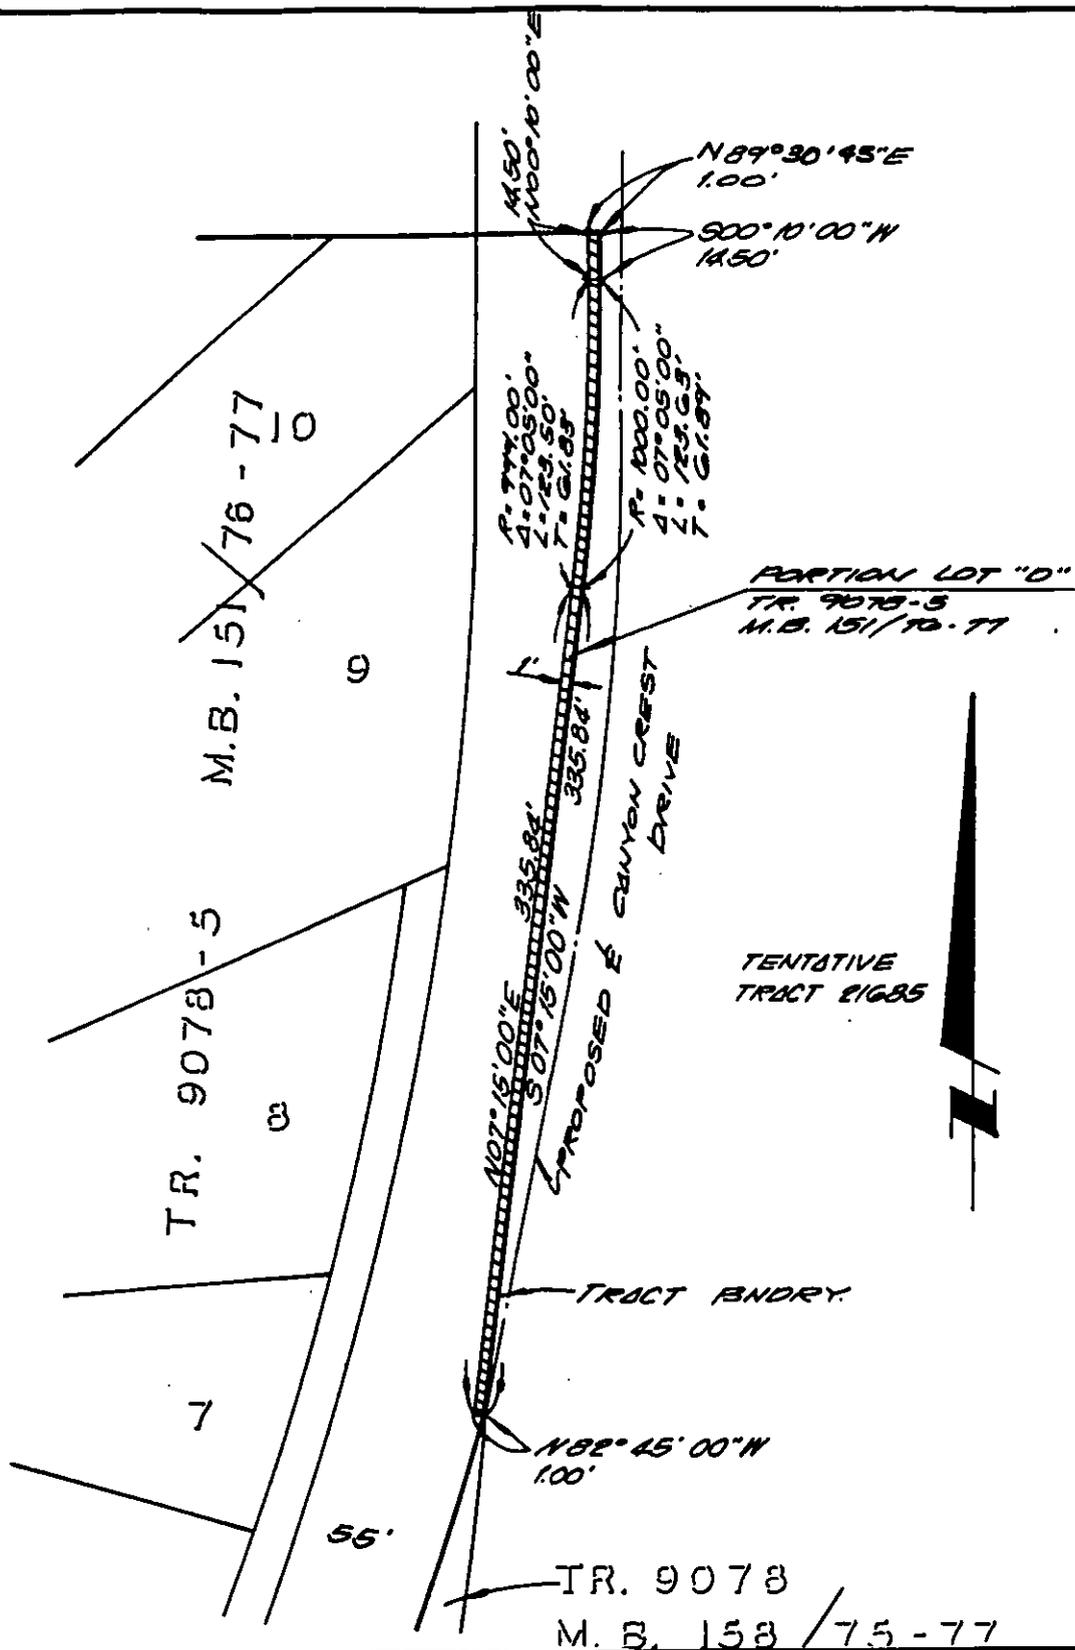

• CITY OF RIVERSIDE, CALIFORNIA •

THIS PLAT IS SOLELY AN AID IN LOCATING THE PARCEL(S) DESCRIBED IN THE ATTACHED DOCUMENT. IT IS NOT A PART OF THE WRITTEN DESCRIPTION THEREIN.

SHEET 1 OF 1

11/25-2


SCALE: 1" = NTS

DRAWN BY - DATE 6/19/87

SUBJECT T-21685-1 BARRIER STRIP ACCEPTANCE

12018

327038

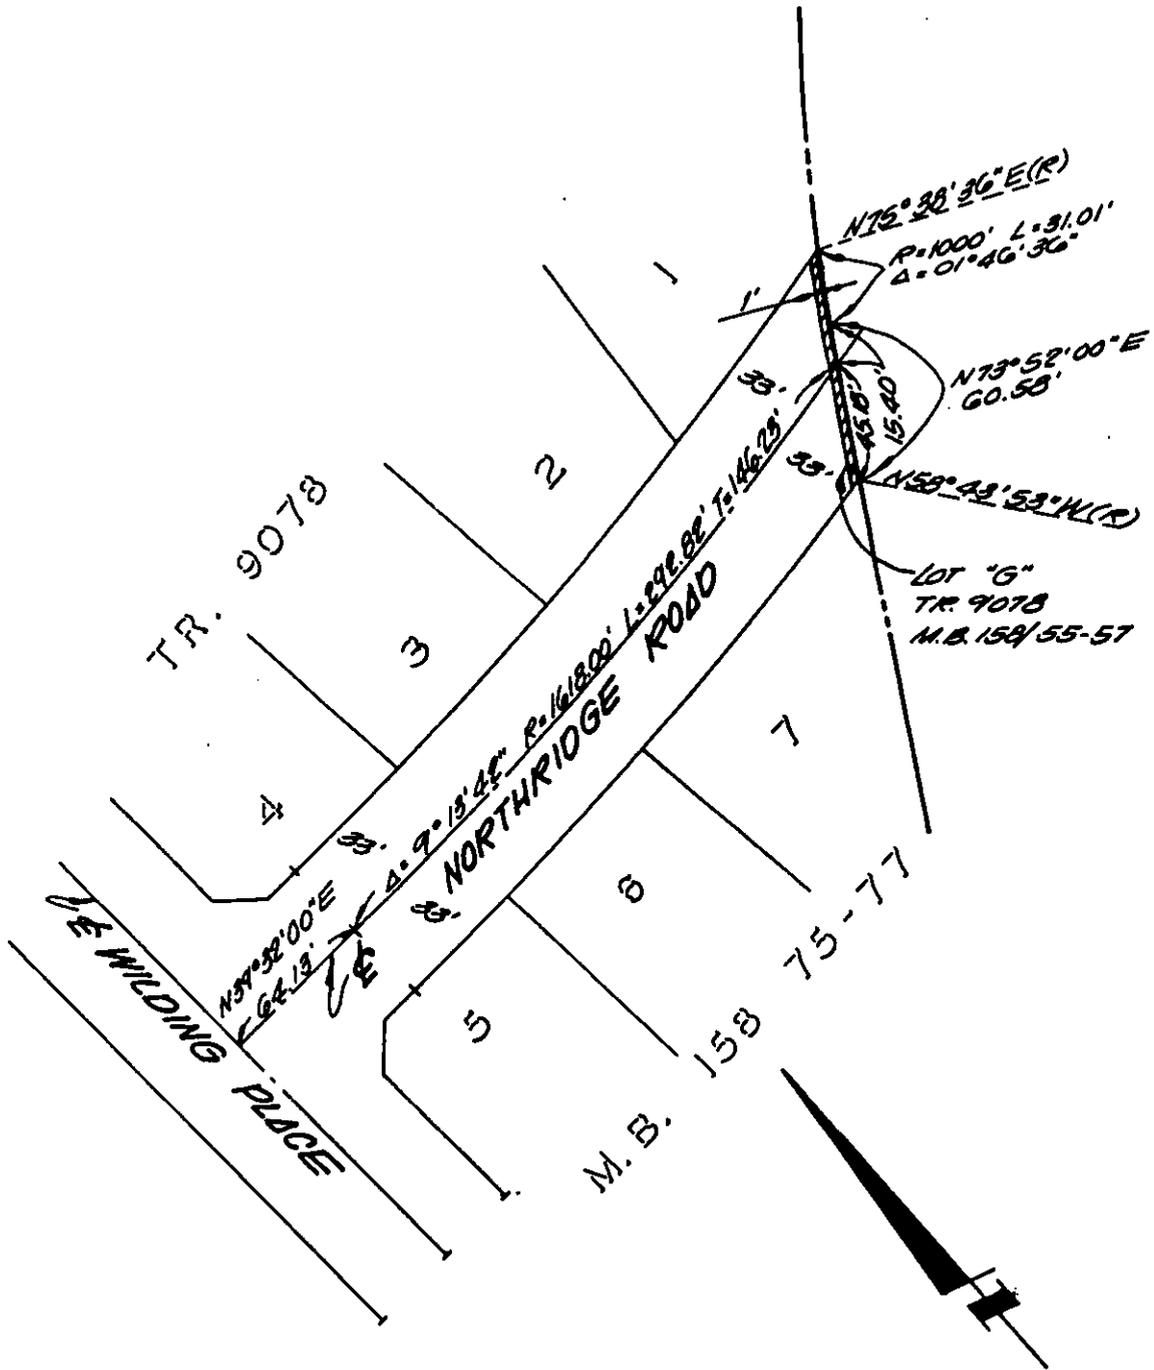

• CITY OF RIVERSIDE, CALIFORNIA •

THIS PLAT IS SOLELY AN AID IN LOCATING THE PARCEL(S) DESCRIBED IN THE ATTACHED DOCUMENT. IT IS NOT A PART OF THE WRITTEN DESCRIPTION THEREIN.

SHEET 1 OF 1

11/25-2



SCALE: 1" = N.T.S.

DRAWN BY — DATE 6/19/87

SUBJECT T-21685-1 BARRIER STRIP ACCEPTANCE

12013

327038

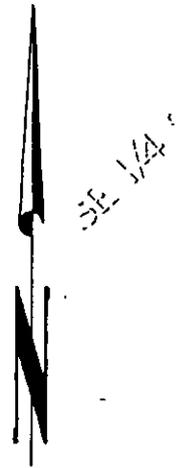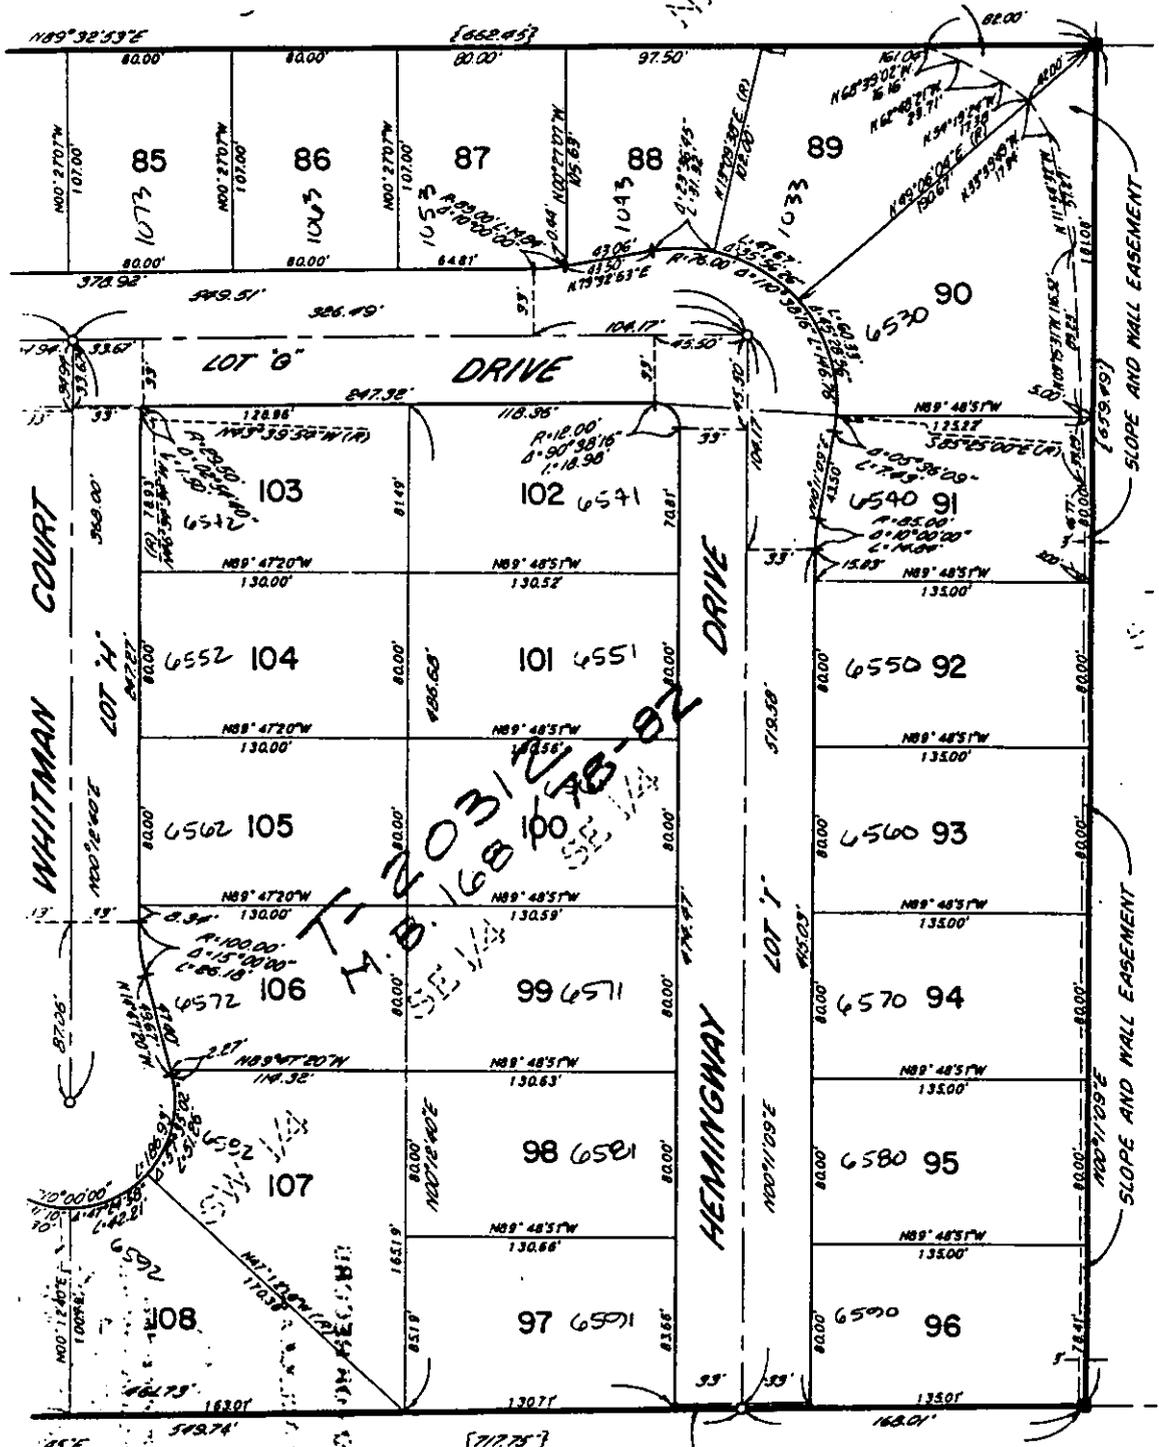

NE 1/4 NE 1/4 SEC. 7
 T 3 S R 4 W SBM

• CITY OF RIVERSIDE, CALIFORNIA •

THIS PLAT IS SOLELY AN AID IN LOCATING THE PARCEL(S) DESCRIBED IN THE ATTACHED DOCUMENT. IT IS NOT A PART OF THE WRITTEN DESCRIPTION THEREIN.

SHEET 1 OF 1

11/23-16
 11/25-2

SCALE: 1" = 125' DRAWN BY — DATE 10/23/17 SUBJECT T-21685-1 BARRIER STRIP ACCEPTANCE

12/12/17