

E A S E M E N T


THIS INDENTURE, made this 3rd day of February, 1961 by and between BOYD C. RASMUSSEN

_____ party. of the first part, and the CITY OF RIVERSIDE, A Municipal Corporation, in the County of Riverside, State of California, party of the Second part; WITNESSETH:

THAT in consideration of the sum of One Dollar lawful money of the United States to the party. of the first part in hand paid by the party of the second part, receipt whereof is hereby acknowledged, said party. of the first part do~~es~~ by these presents grant unto the said party of the second part, its successors and assigns, a right-of-way and easement for the construction, maintenance, operation, inspection, repair, replacement and removal of electric lines and telephone lines and cables, including such additional lines as said Grantee may from time to time in future require, upon and by means of one line of poles, with supporting structures, crossarms, wires, guys, anchors, fixtures and appurtenances, for the transmission of electric energy for any and all purposes for which the same may be used, and communication purposes, upon, over, and across that certain real property situate in the County of Riverside, State of California, described as follows:

The northwesterly 5 feet of Parcel 2 of Record of Survey as recorded in Book 20, page 17 of Records of Survey, Records of Riverside County, California.

TOGETHER WITH the right of entry upon said premises over and across which said easement and right-of-way is granted, for the purpose of installing, maintaining and repairing said poles, lines,

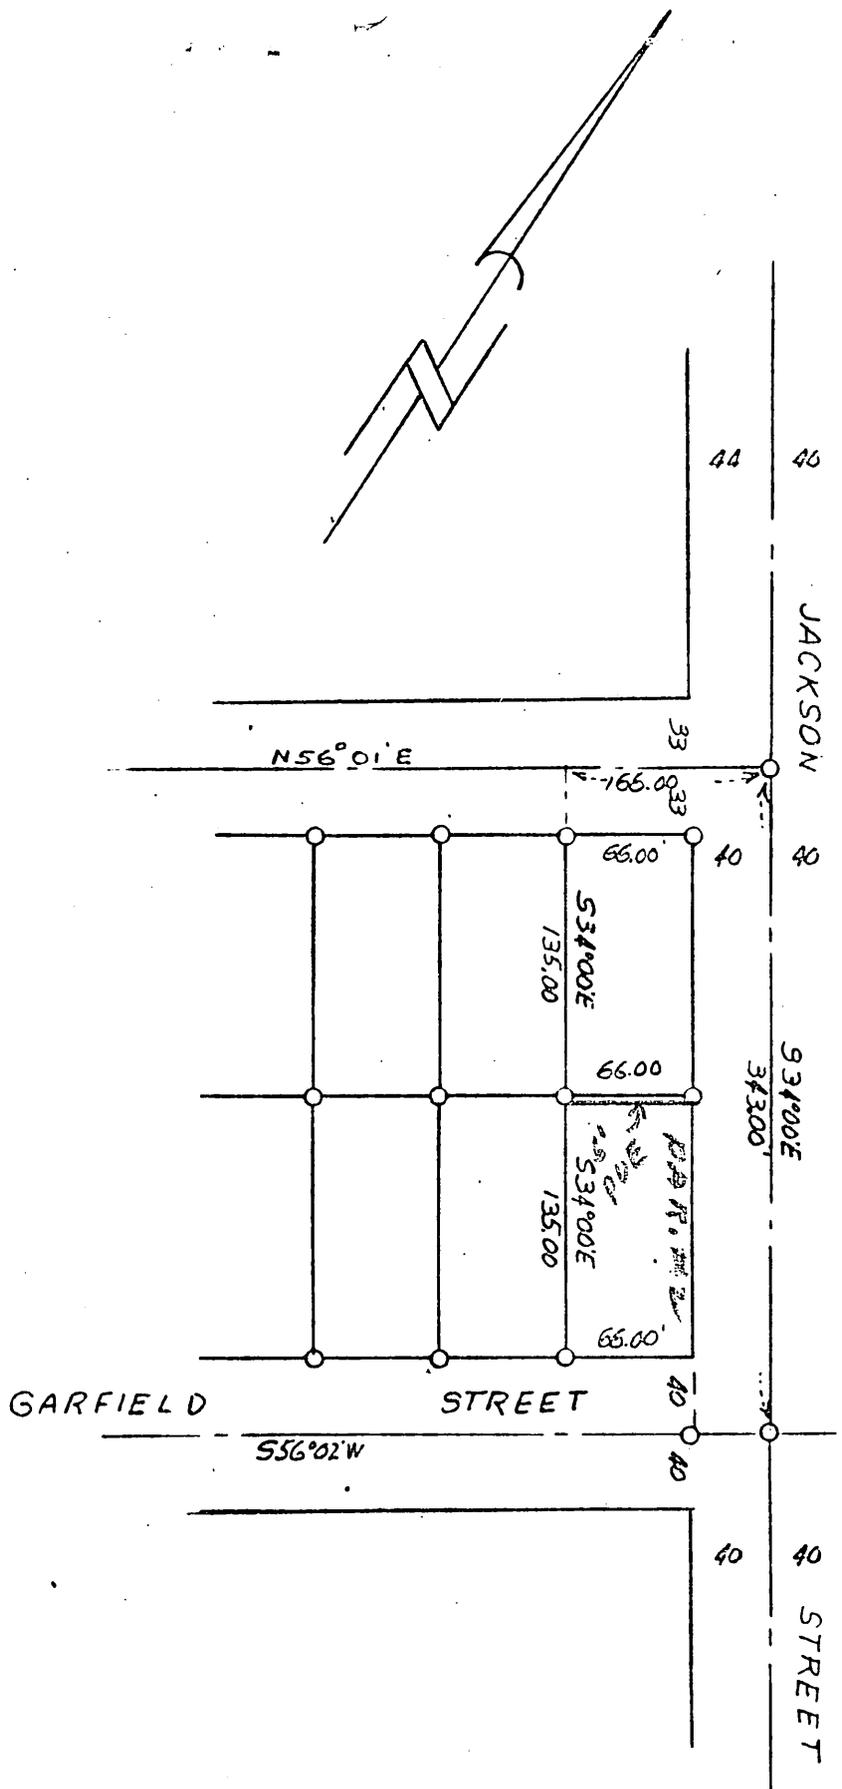

SCALE 1"=100'-0" DRAWN RJH
 DATE 1-31-61 APPROVED

CITY OF RIVERSIDE
 DEPARTMENT OF PUBLIC UTILITIES

LT
 CHIEF

DRAWING NO.
 3866