

Indiana

GRANT DEED

JOHN DeGENNARO and GLCRIA DeGENNARO, husband and wife,

(Grantor - Grantors)

FOR A VALUABLE CONSIDERATION, receipt of which is hereby acknowledged,
do _____ hereby grant to the CITY OF RIVERSIDE, a municipal
corporation, the real property in the City of Riverside, County of
Riverside, State of California, described as follows: --

A part of Lot 3, Block 4 of Orange Acres as shown by map on file
in Book 13, page 7 of Maps, Records of Riverside County, California,
being the southeasterly 4.0 feet of said Lot 3, lying parallel with
Indiana Avenue, 80.0 feet in width.

APPROVED AS TO DESCRIPTION
J. F. MARTINEK
Director of Public Works

By *J. F. Martinek*
Assistant City Engineer

Check by 6-29-61 W.W.

Dated 6-29 1961


John DeGennaro (S)

Gloria DeGennaro (S)

RECORDED July 7, 1961
BOOK 2940 PAGE 276
OFFICIAL RECORDS, RIV. CO.
INSTRUMENT NO. 58136

PLAT

SHOWING LAND TO BE ACQUIRED
FOR STREET PURPOSES

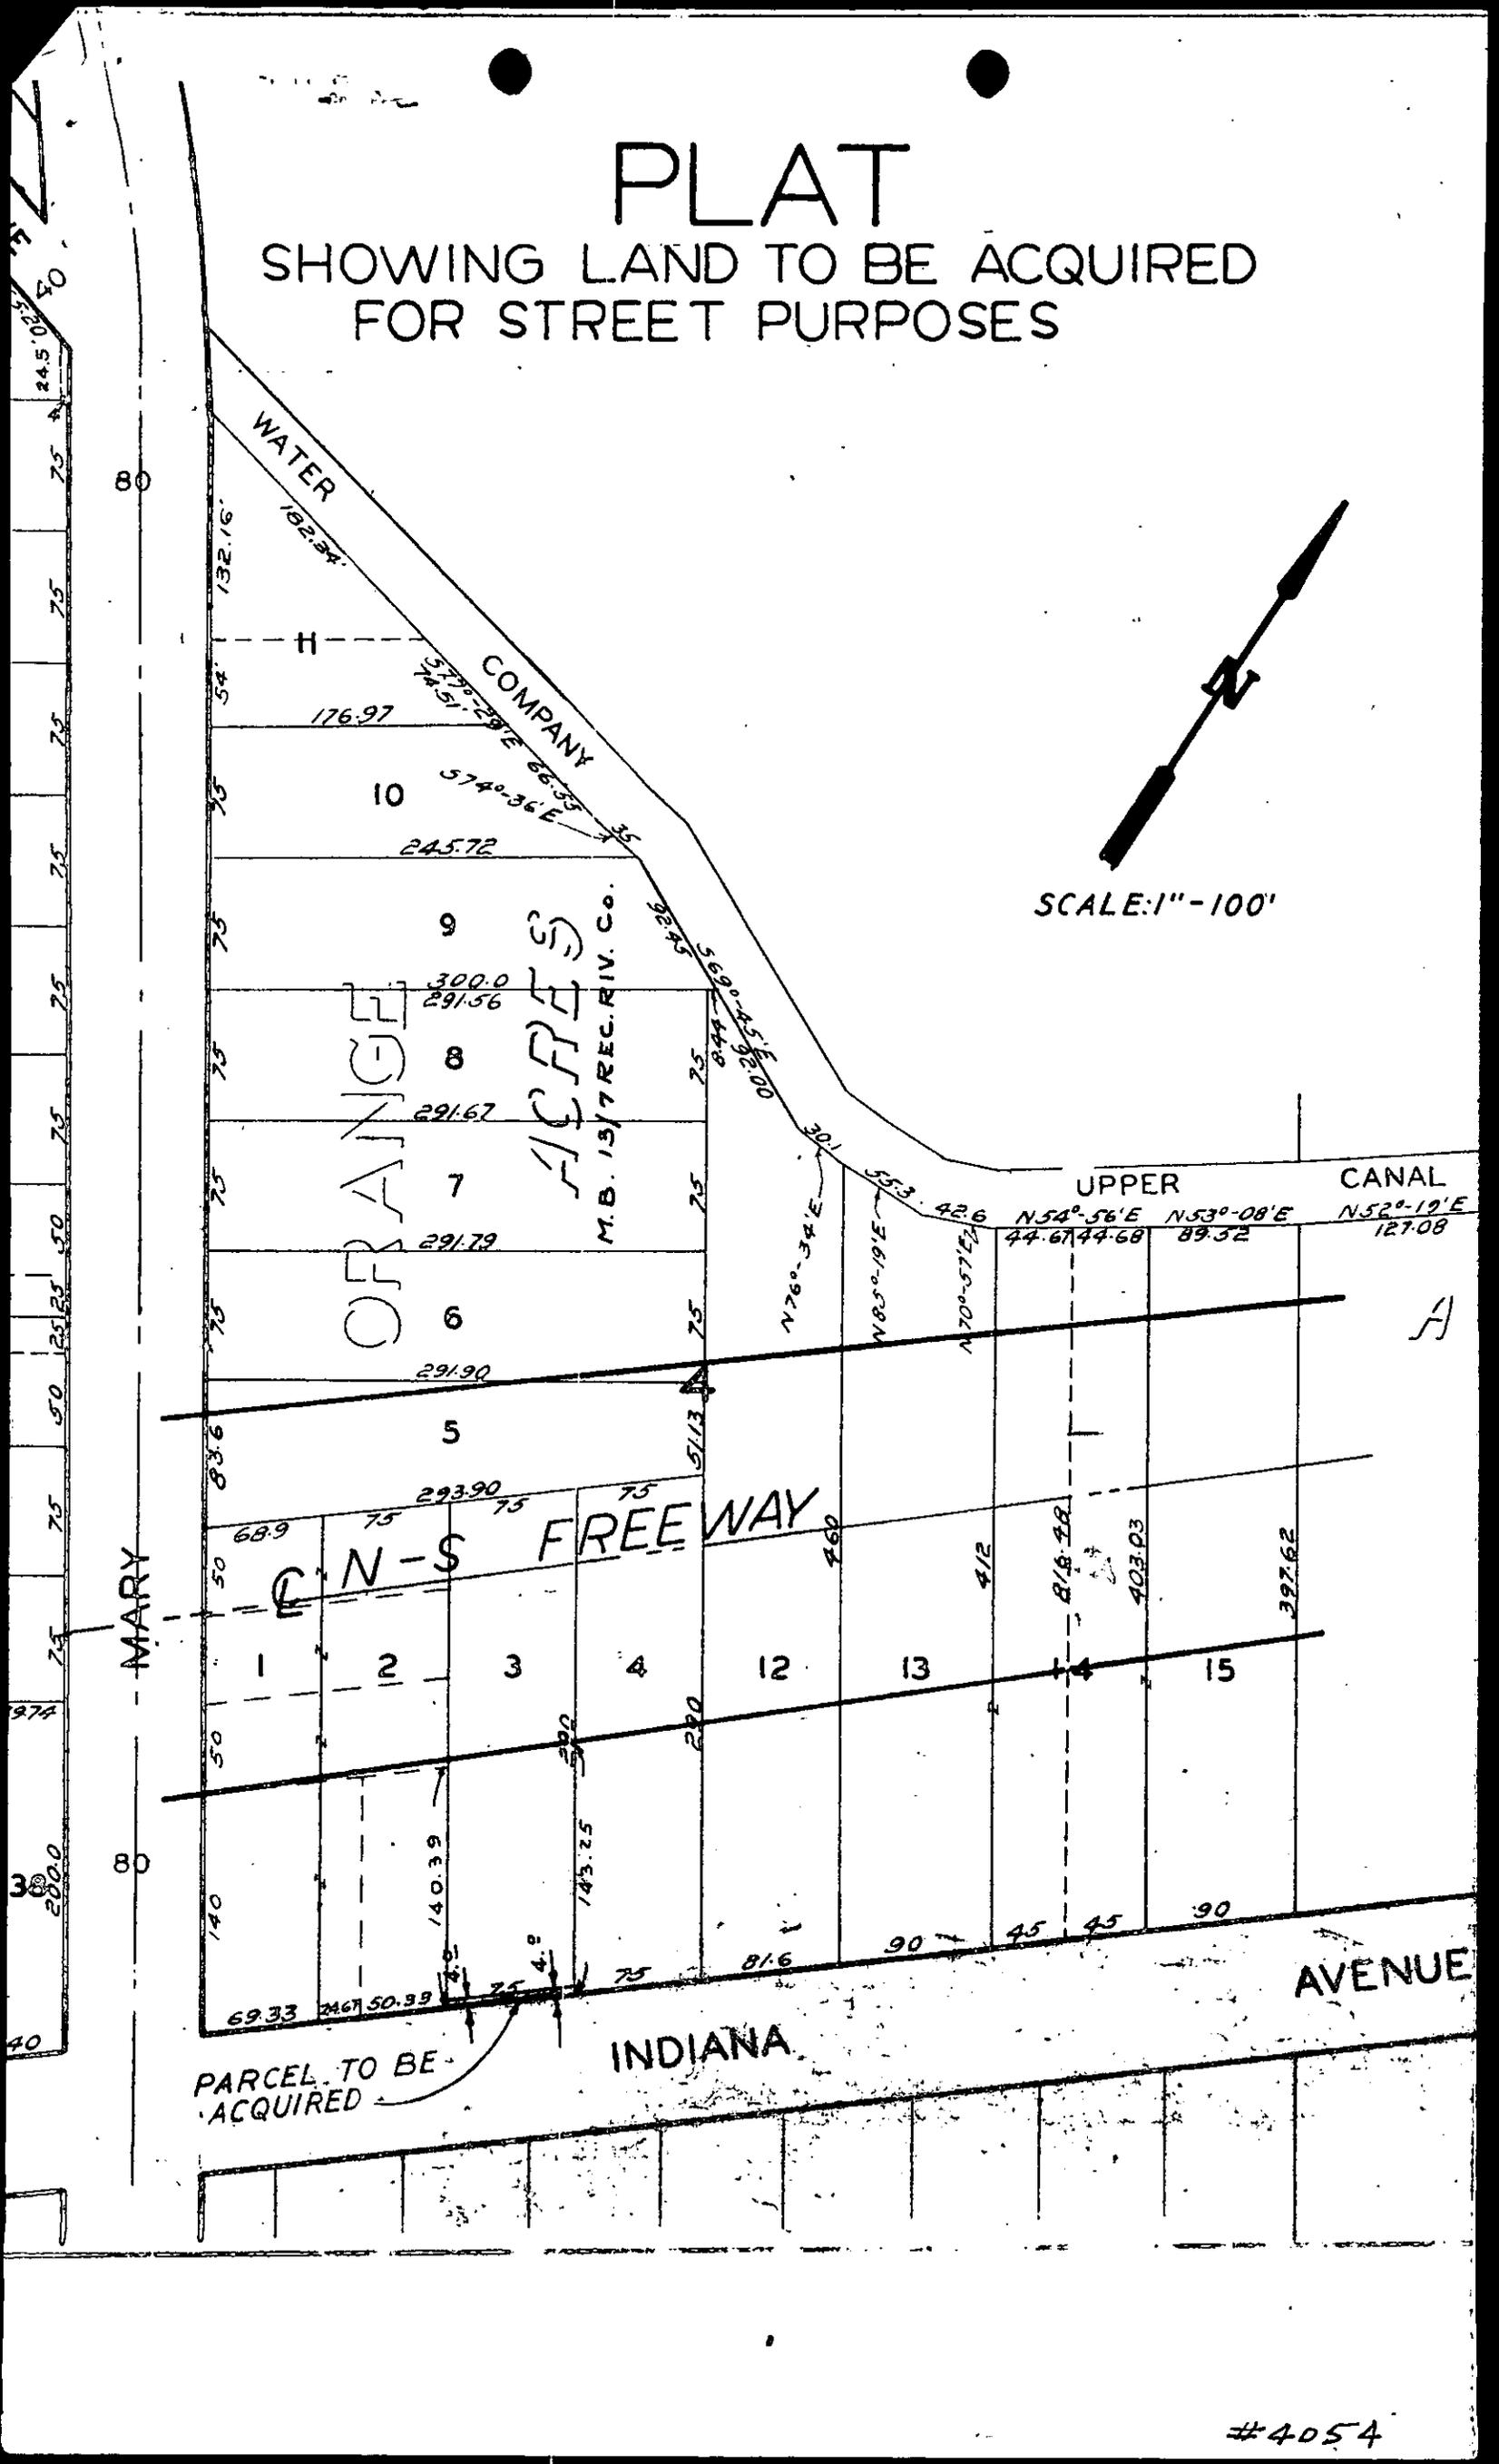

SCALE: 1" = 100'