

GRANT DEED

JOHN W. LONGE and HOPE M. LONGE, husband and wife, Brother and Sister,

(Grantor - Grantors)

FOR A VALUABLE CONSIDERATION, receipt of which is hereby acknowledged, do _____
hereby grant to the CITY OF RIVERSIDE, a municipal corporation, the real property in the
City of Riverside, County of Riverside, State of California, described as follows: --


A strip of land 8.0 feet wide lying parallel with and adjacent to the
westerly line of Weaver Street, (50.0 feet wide) described as follows:
The easterly 8.0 feet of Lot 31 of Gafford Gardens as shown by map on
file in Book 12, page 97 of Maps, Records of Riverside County, California.
For public street purposes.

Dated May 29 19 62

(S)
John W. Longe
(S)
Hope M. Longe

RECORDED JUNE 1, 1962
BOOK 3152 PAGE 134
OFFICIAL RECORDS, RIV. CO.
INSTRUMENT NO. 51438

✓
4/9 HB

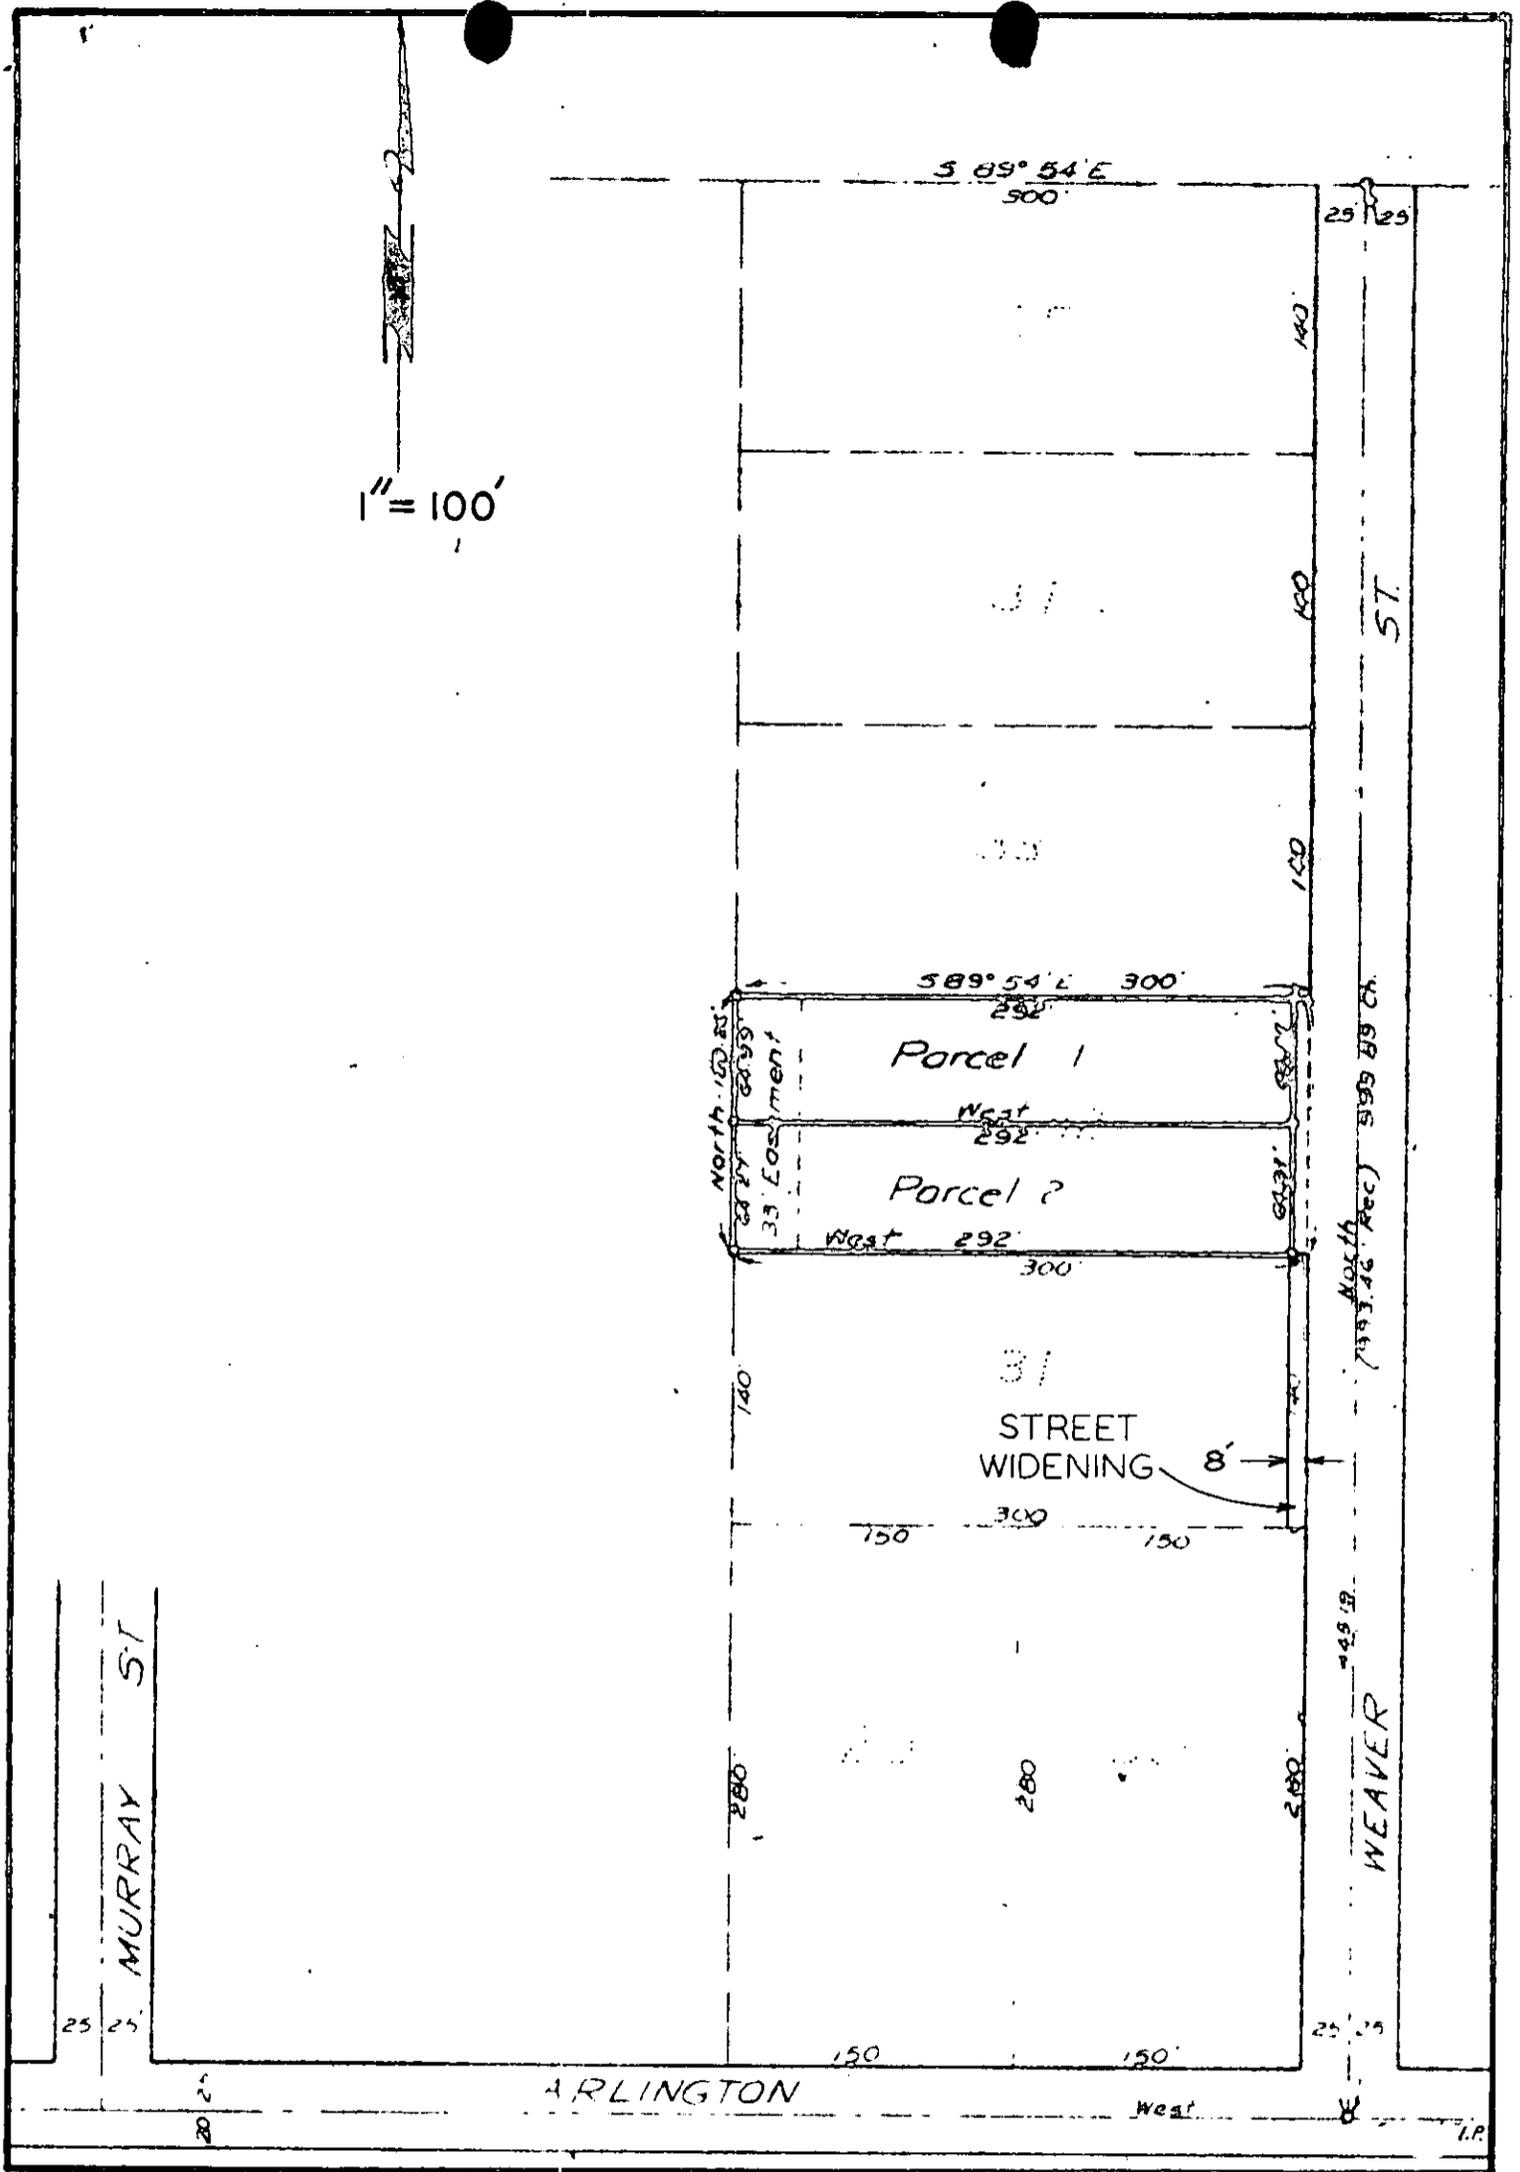

PLAT OF STREET WIDENING

CITY OF RIVERSIDE

MAY 24, 1962

RK

4318