

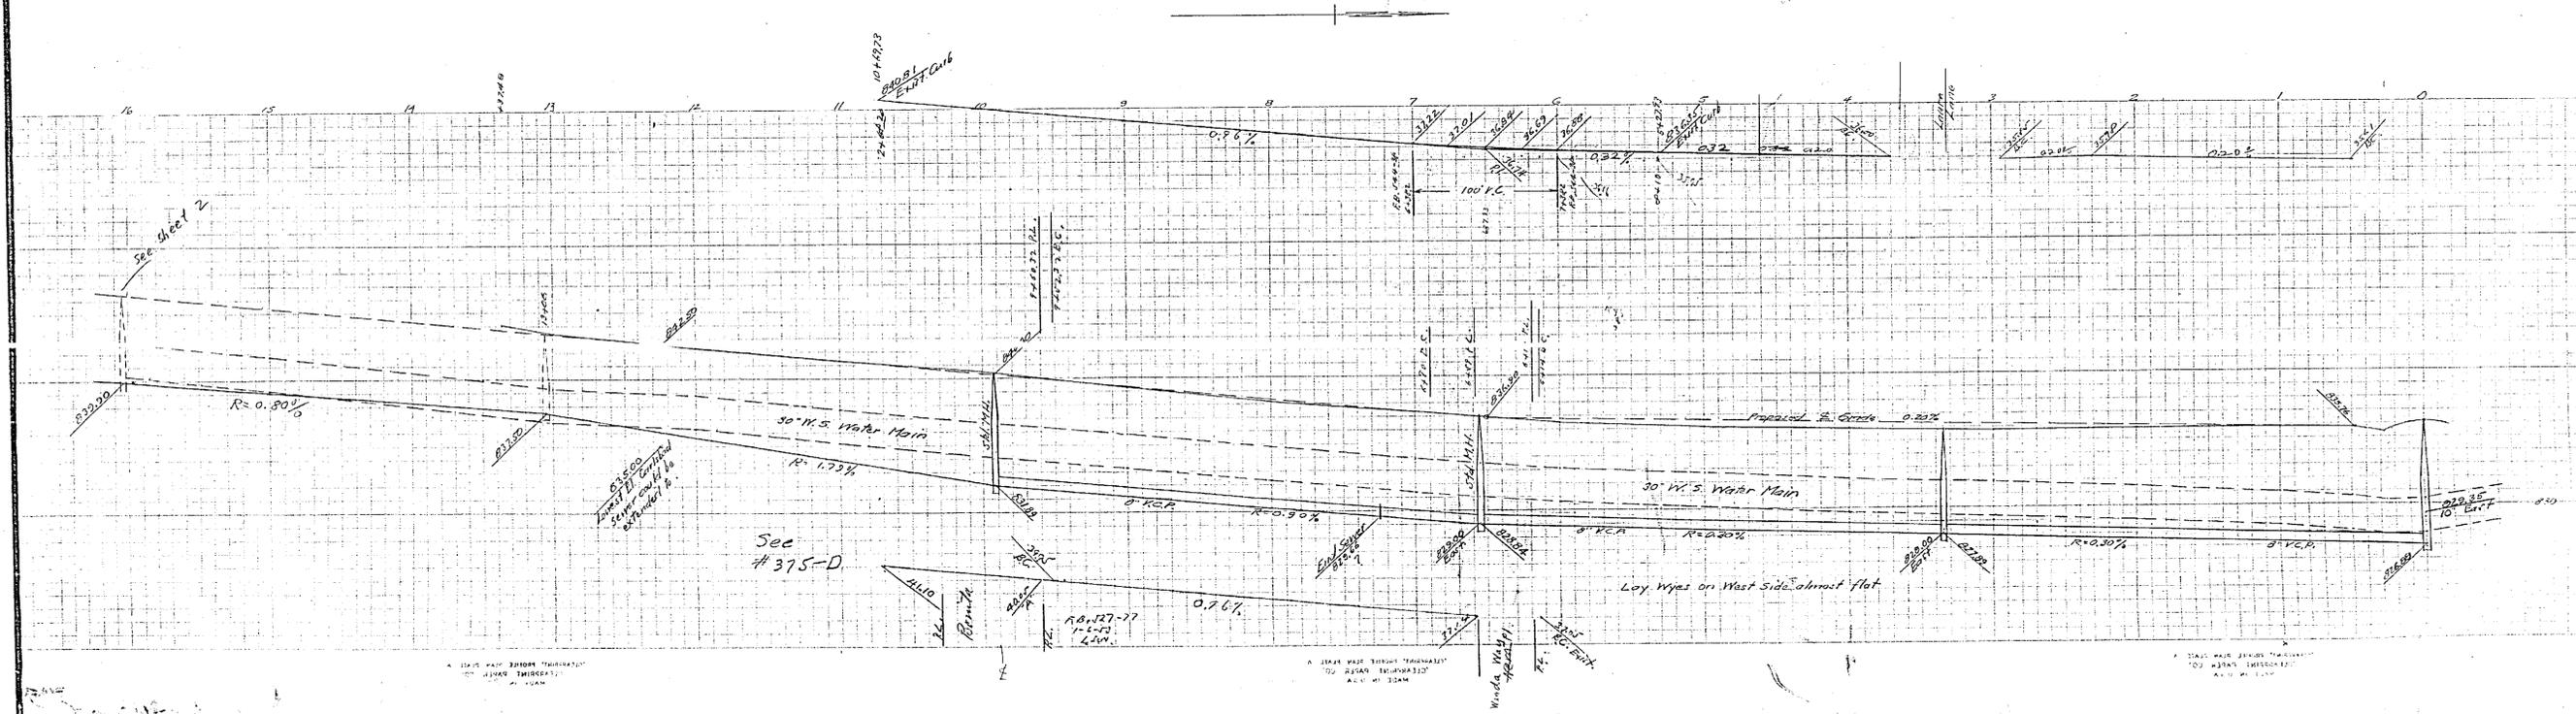


PLAN & PROFILE No. 1165
 SHOWING PROPOSED SEWER
 RIVERSIDE AVENUE
 BETWEEN CENTRAL & ARLINGTON AVENUES
 RIVERSIDE - CALIFORNIA


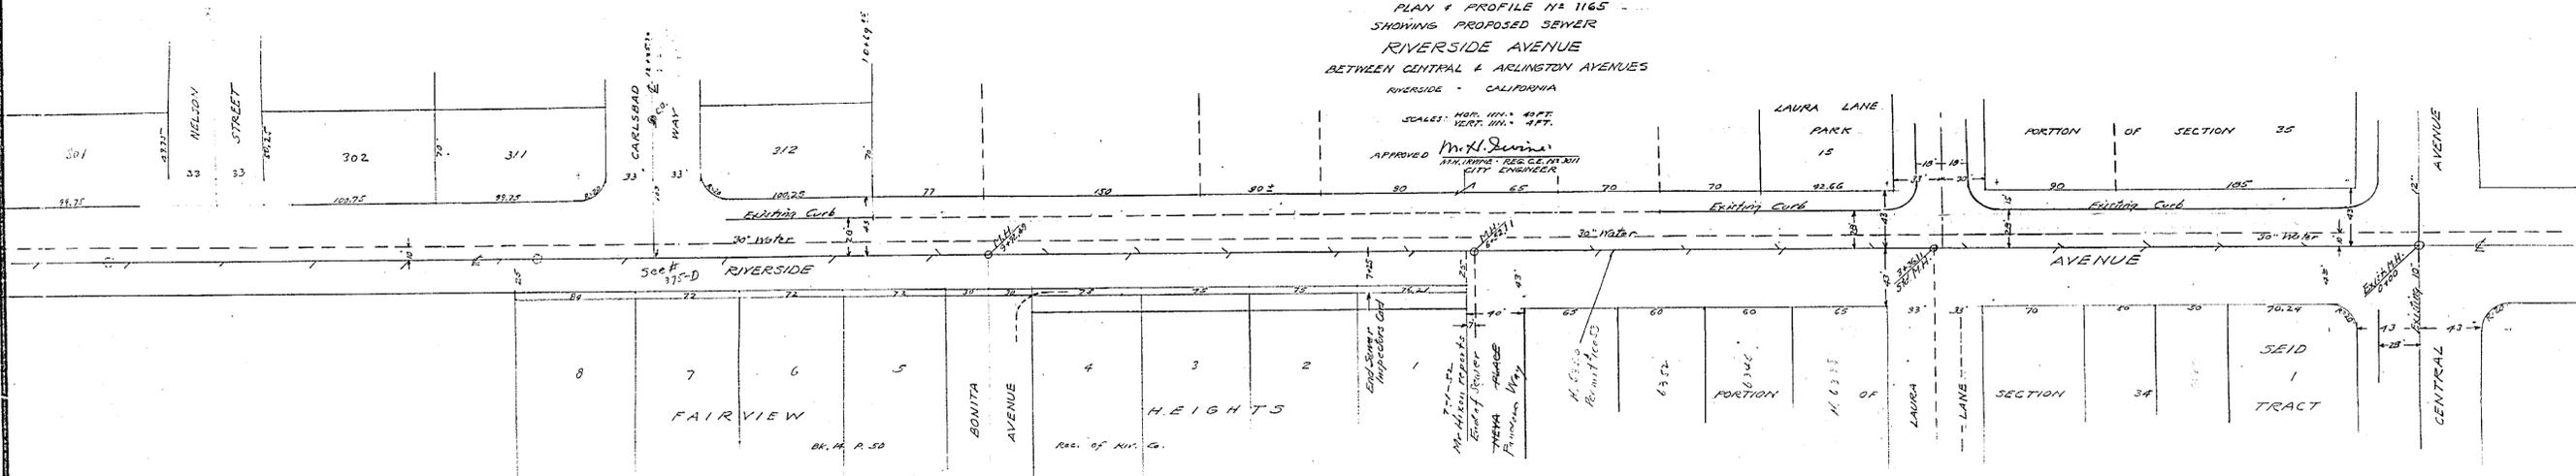

1165

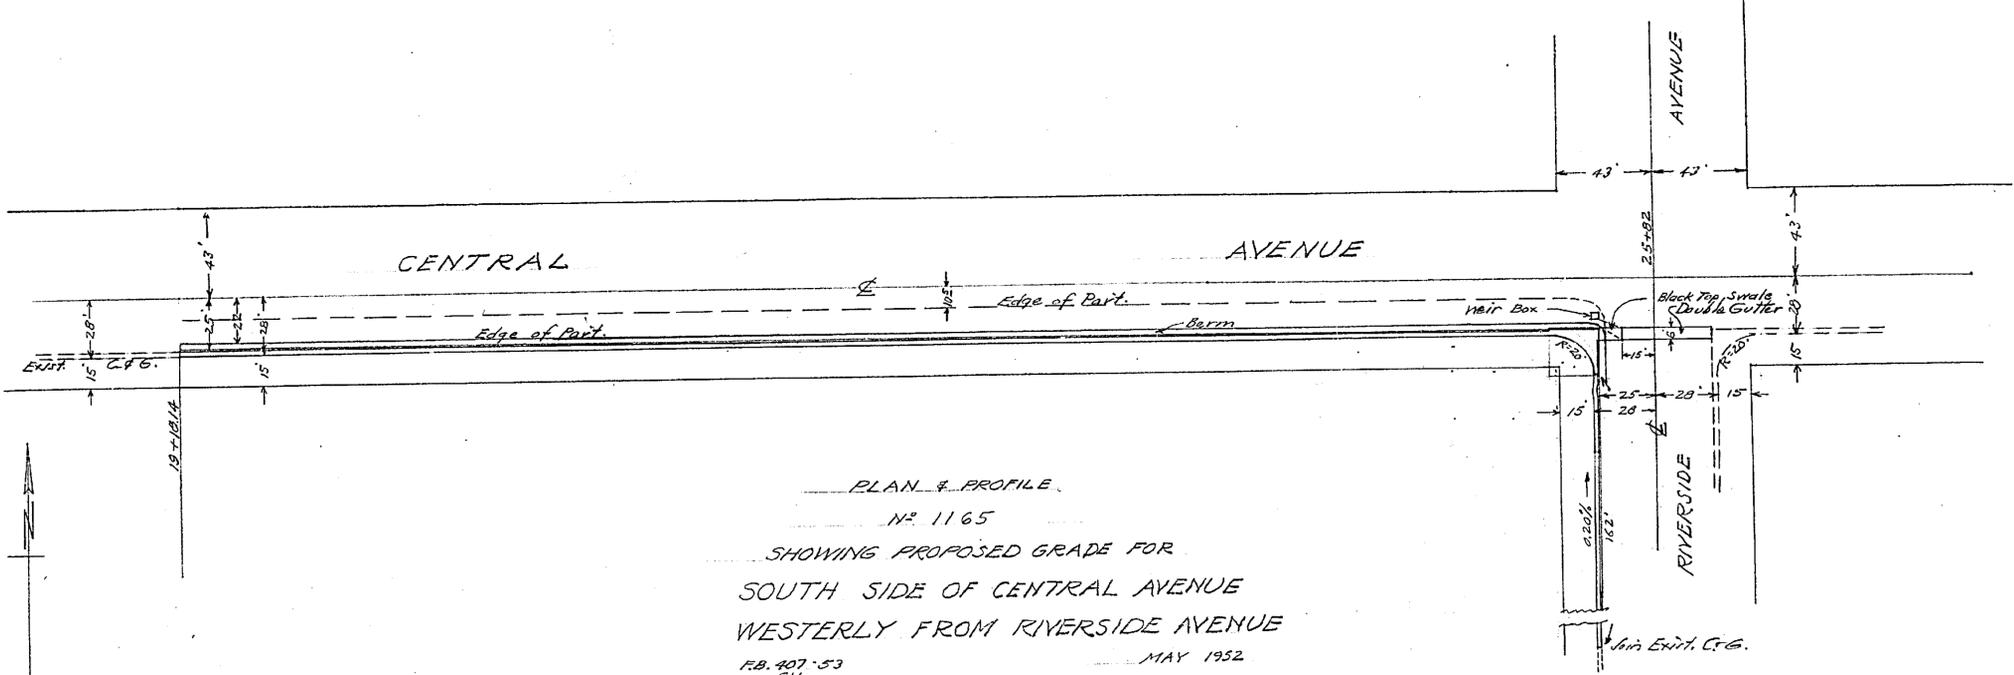


PLAN & PROFILE
 No. 1165
 SHOWING PROPOSED GRADE FOR
 SOUTH SIDE OF CENTRAL AVENUE
 WESTERLY FROM RIVERSIDE AVENUE

F.B. 407-53
 511
 MAY 1952

SCALE: HOR. 1/4" = 40 FT.
 VERT. 1/4" = 4 FT.

APPROVED
 M.H. IRVINE, REG. C.E. (No. 307)
 CITY ENGINEER

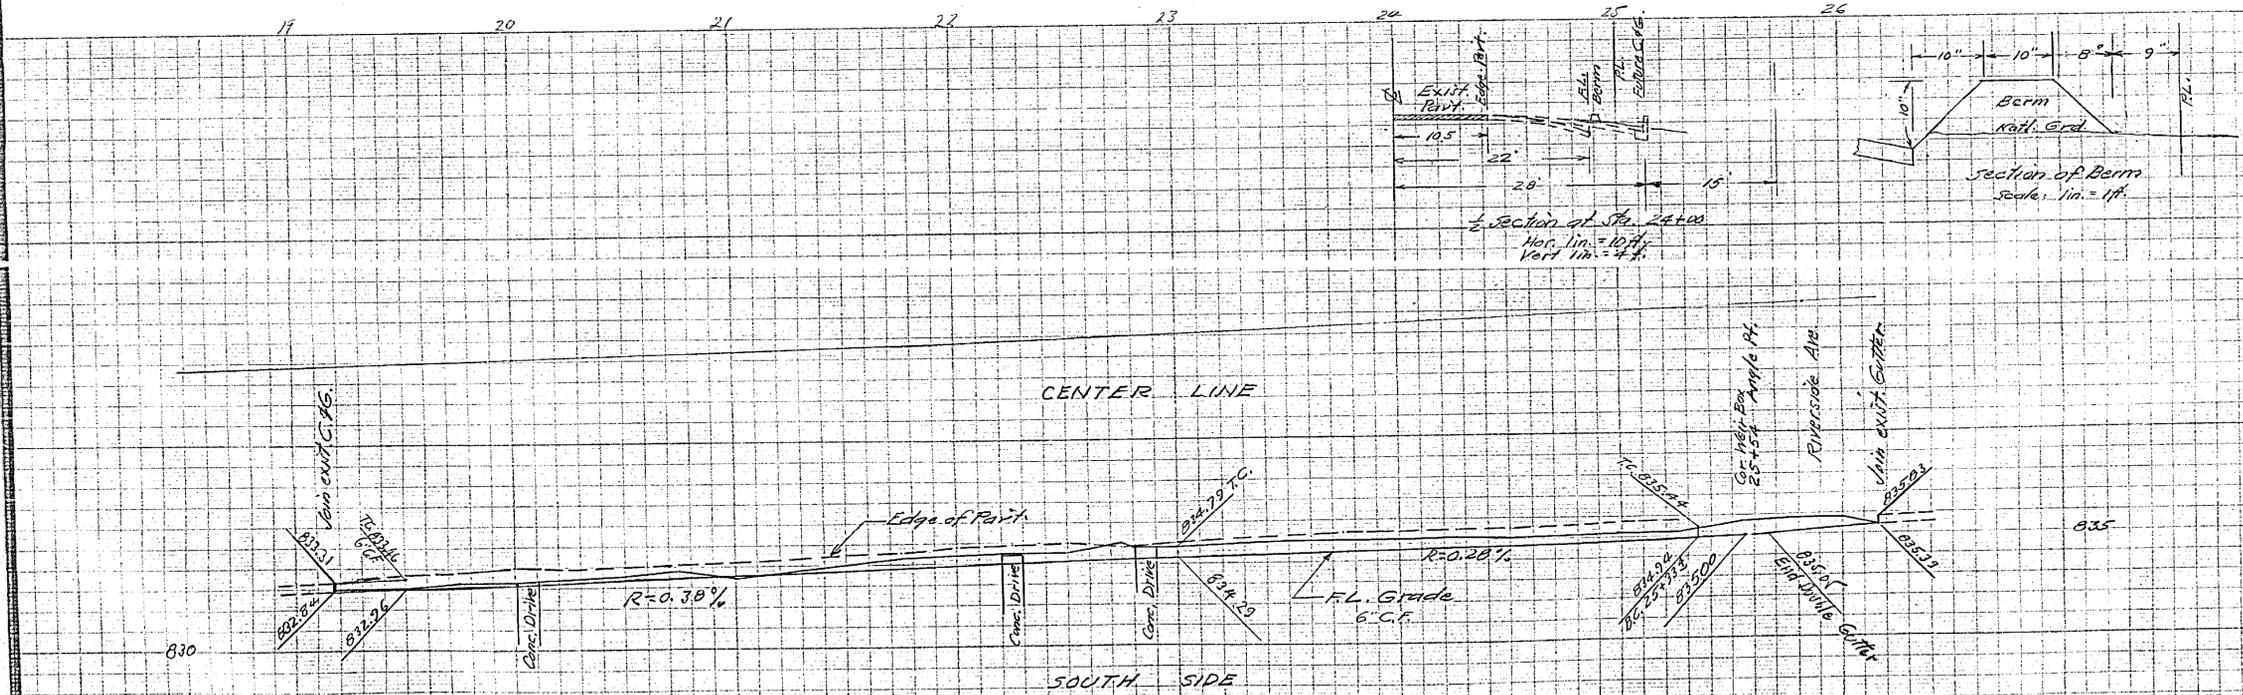

1165