

PLAN NO. 1167
 FOR THE PROPOSED IMPROVEMENT OF
JURUPA AVENUE
 BETWEEN GRAND AVENUE AND PALM AVENUE
 BEING A
MAJOR CITY STREET



RIVERSIDE - CALIFORNIA
 SCALE: HORIZ. 1" = 50 FT.
 VERT. 1" = 5 FT.

APPROVED *J.F. Martin* **J.F. MARTIN** REG. C.E. NO. 8134
 CITY ENGINEER
 DATE **Oct. 19, 1955**

REFER TO: 482-170-60
 480-742-79
 508-67
 402-75
 563-71

DATE	BY

DATE	BY

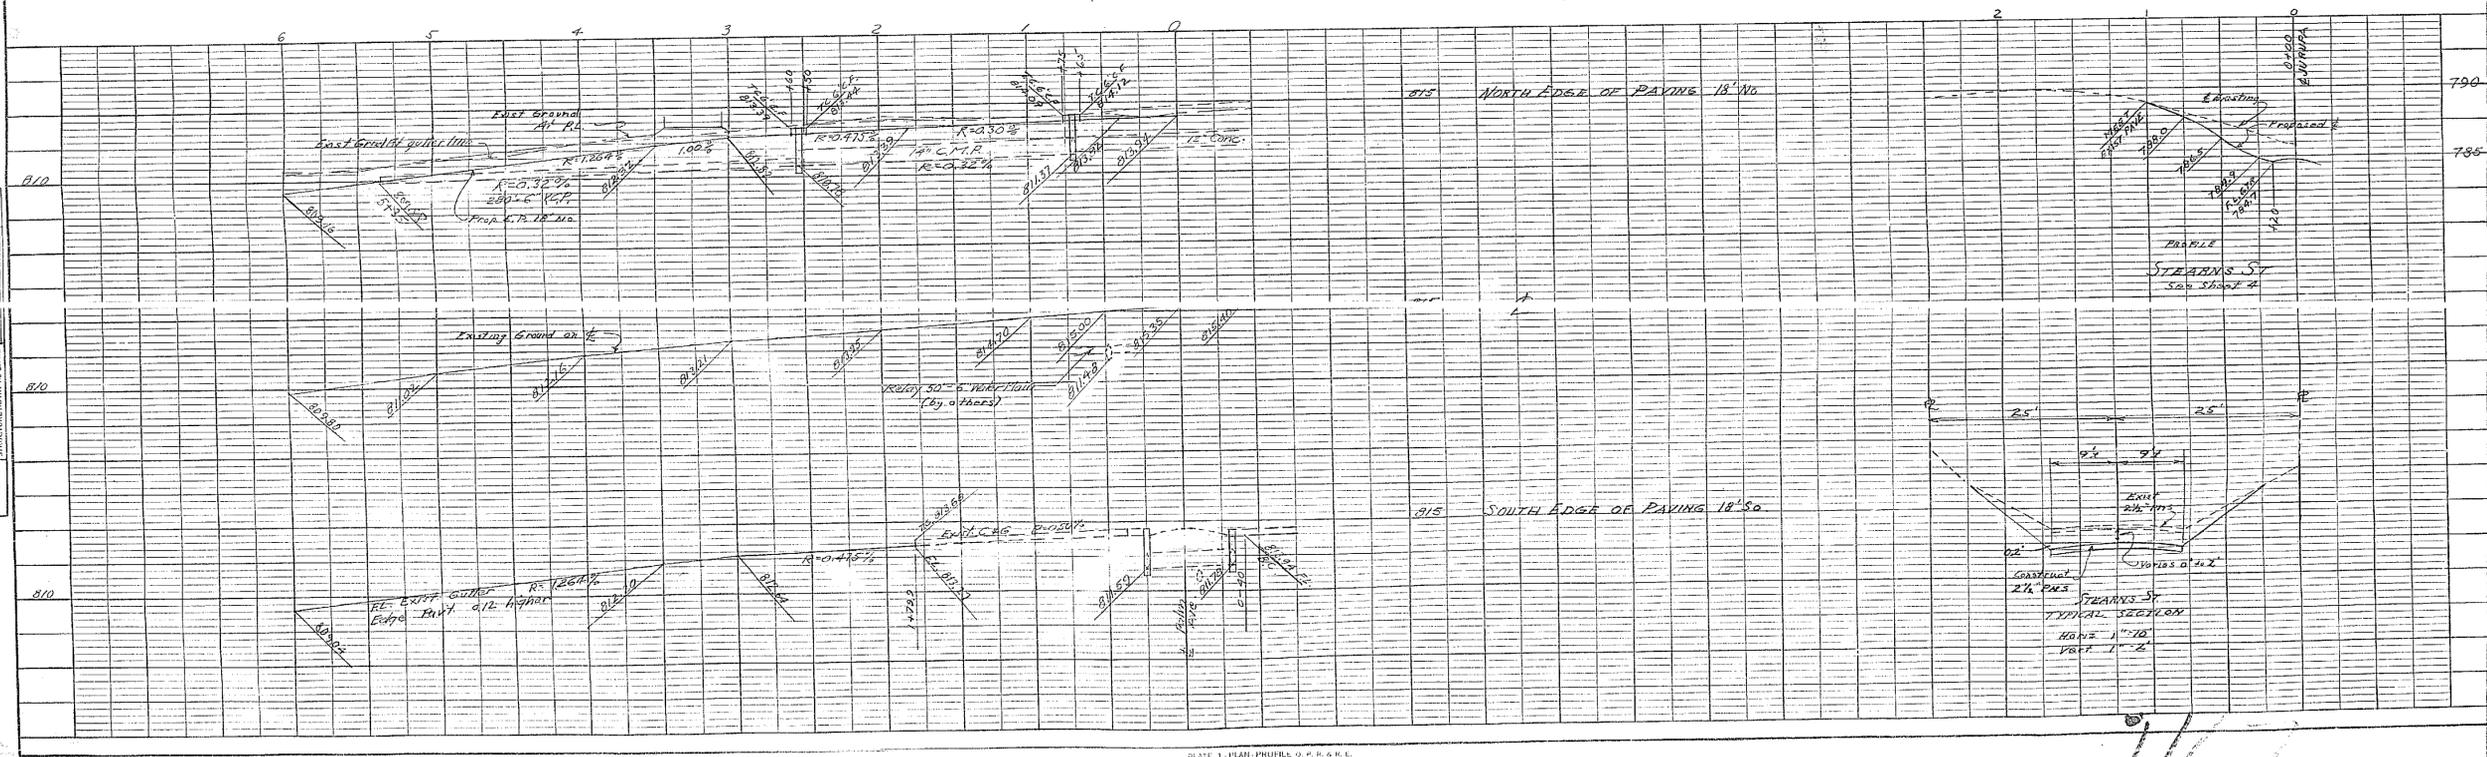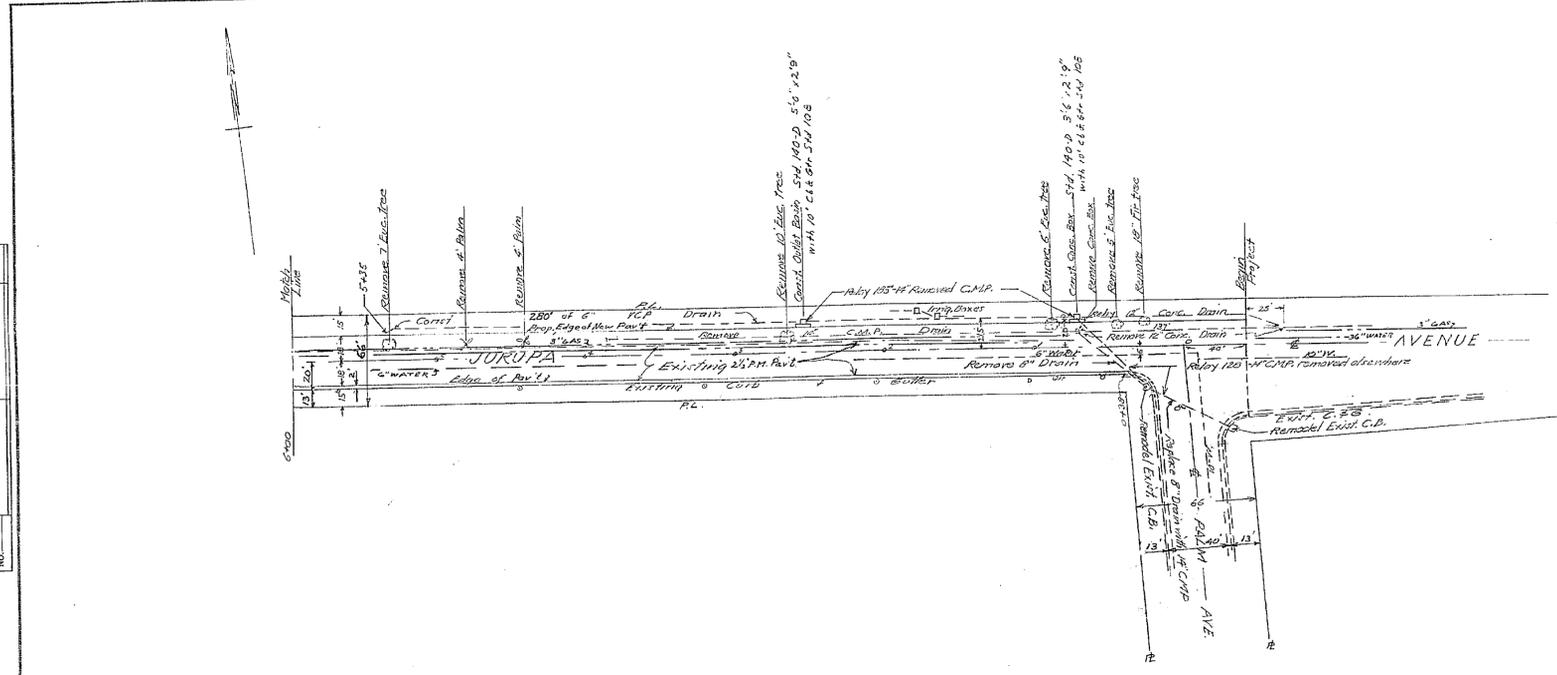

1167

DATE	BY


SURVEYED
 ALIGNMENT CHECKED
 RT. OF WAY CHECKED
 NO. _____

PLAN
 SURVEYED
 ALIGNMENT CHECKED
 RT. OF WAY CHECKED
 NO. _____

DATE	BY


SURVEYED
 GRADES CHECKED
 B.M. NUMBERED
 BENCH MARKS SHOWN
 NO. _____

PROFILE
 SURVEYED
 GRADES CHECKED
 B.M. NUMBERED
 BENCH MARKS SHOWN
 NO. _____

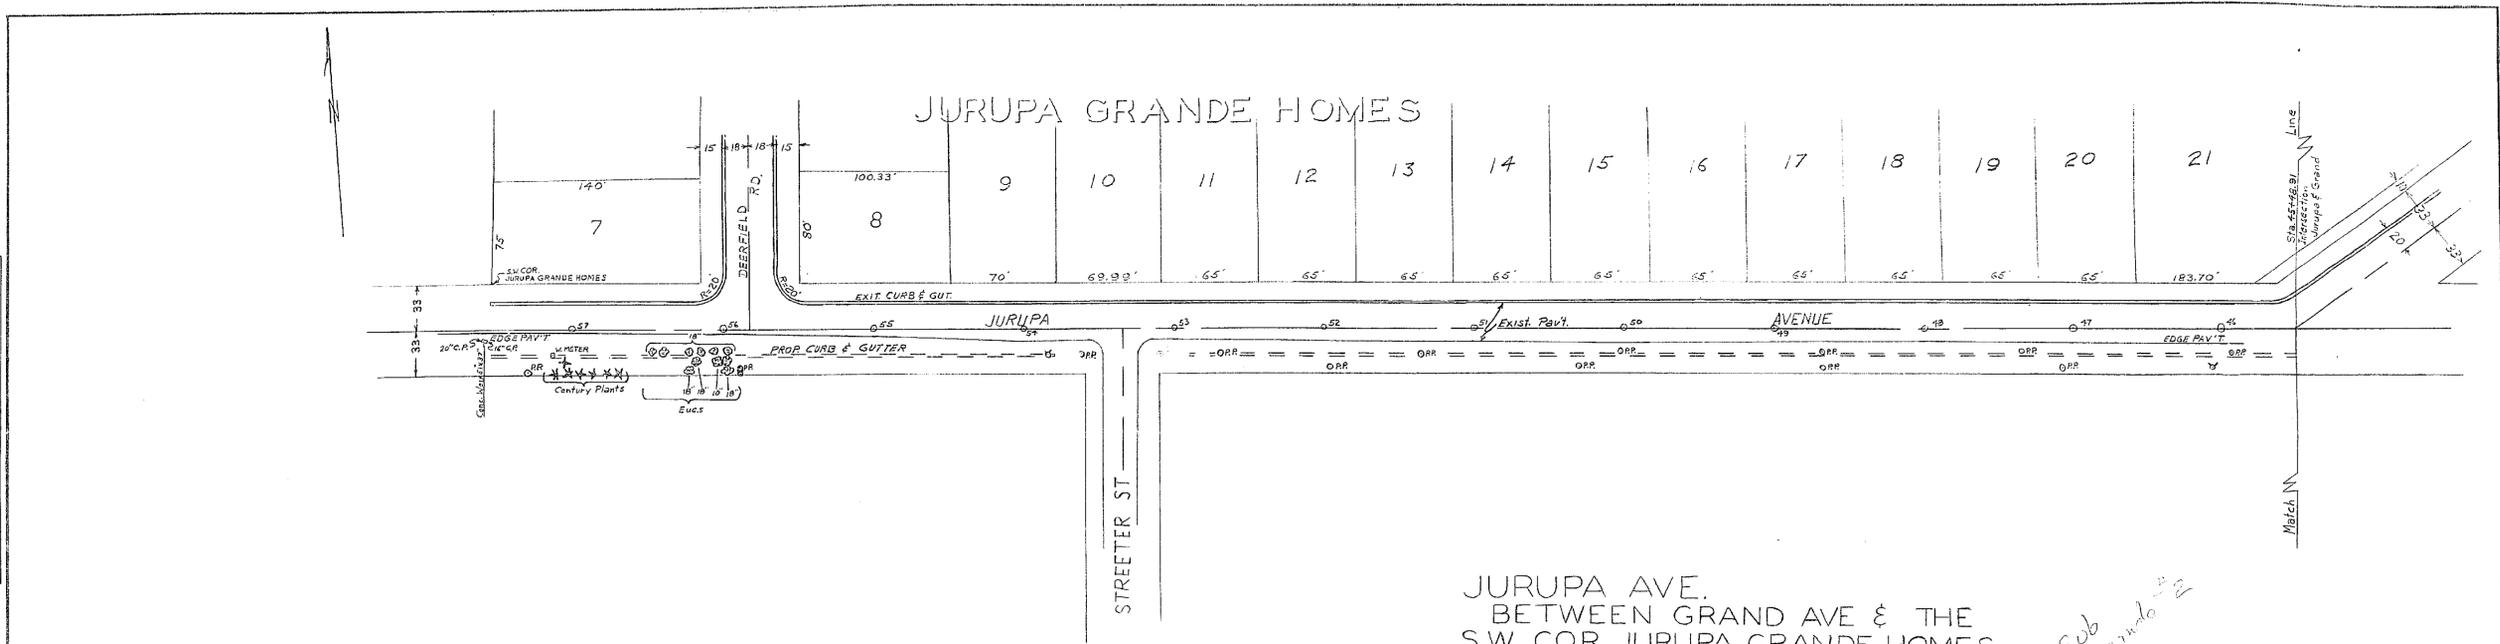

JURUPA AVE.
 BETWEEN GRAND AVE & THE
 S.W. COR. JURUPA GRANDE HOMES

See sub
 Jurupa Grande #2

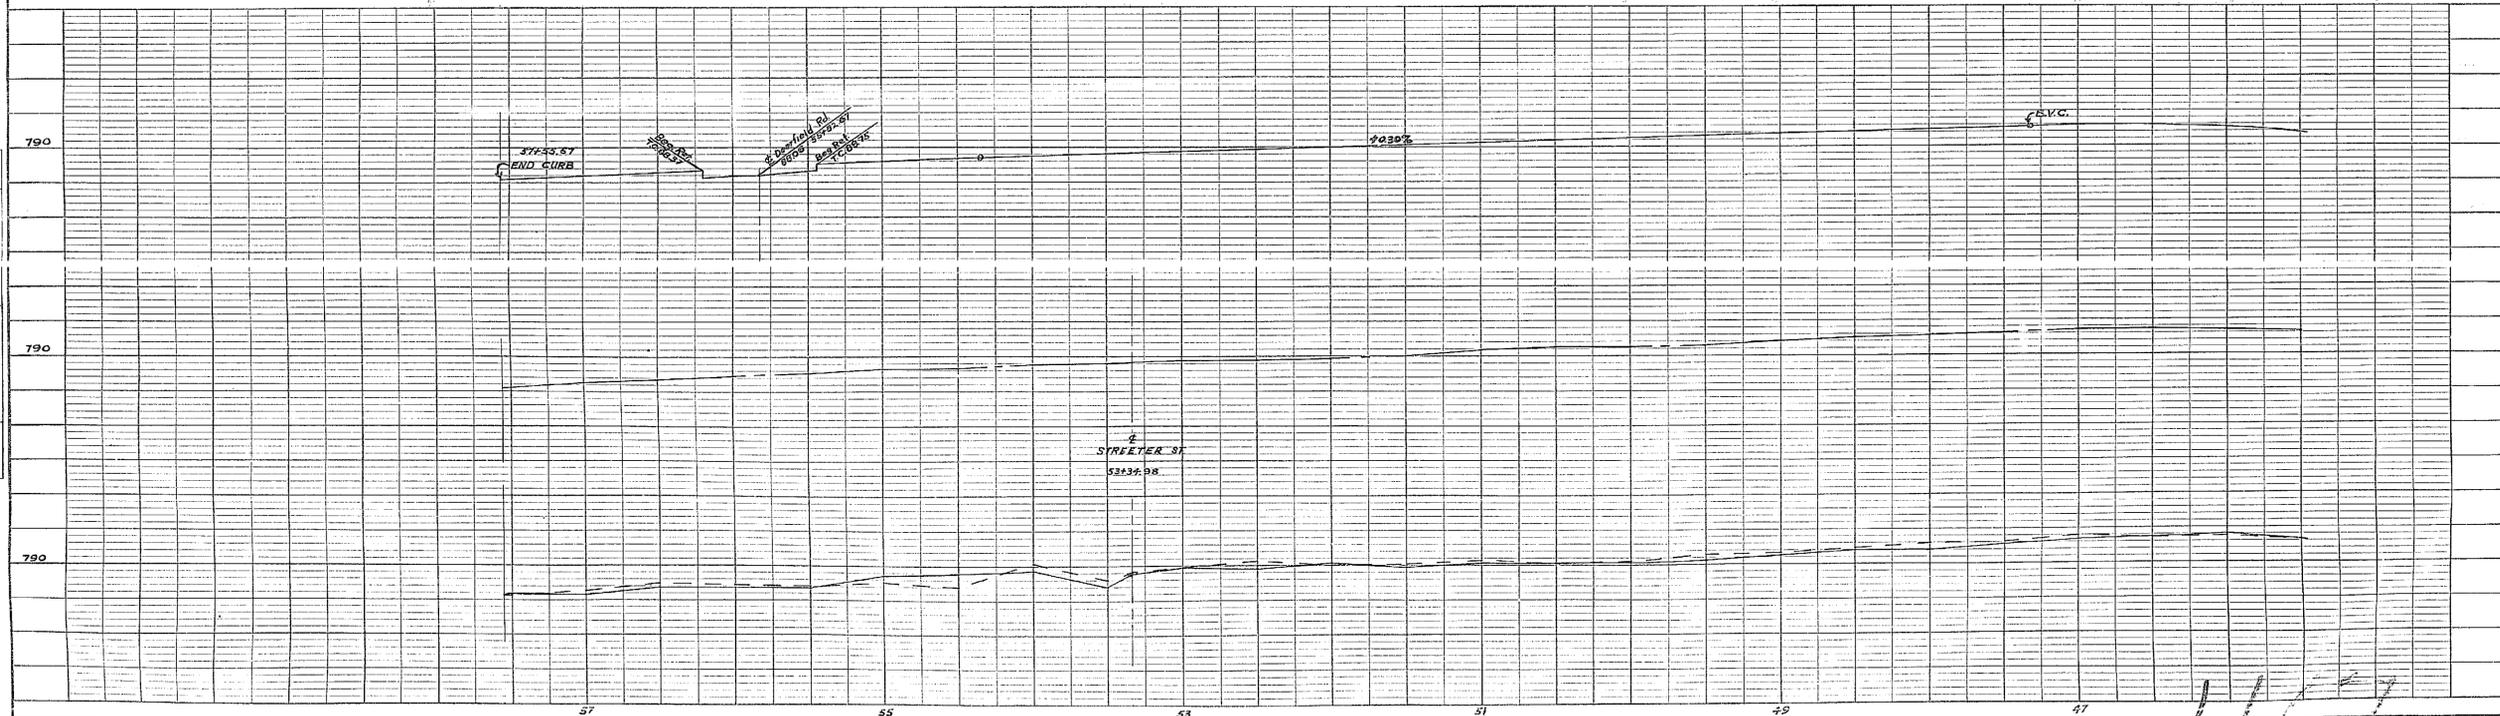

1167

