


PROPERTY OF
CITY OF RIVERSIDE
CITY ENGINEERING DEPT.


SHEET 2 of 2
STREET PLANS & PROFILES
of
MINNESOTA ST. & MONTANA ST.
in
SUN AIR HOMES

PROPERTY OF
CITY OF RIVERSIDE
CITY ENGINEERING DEPT.

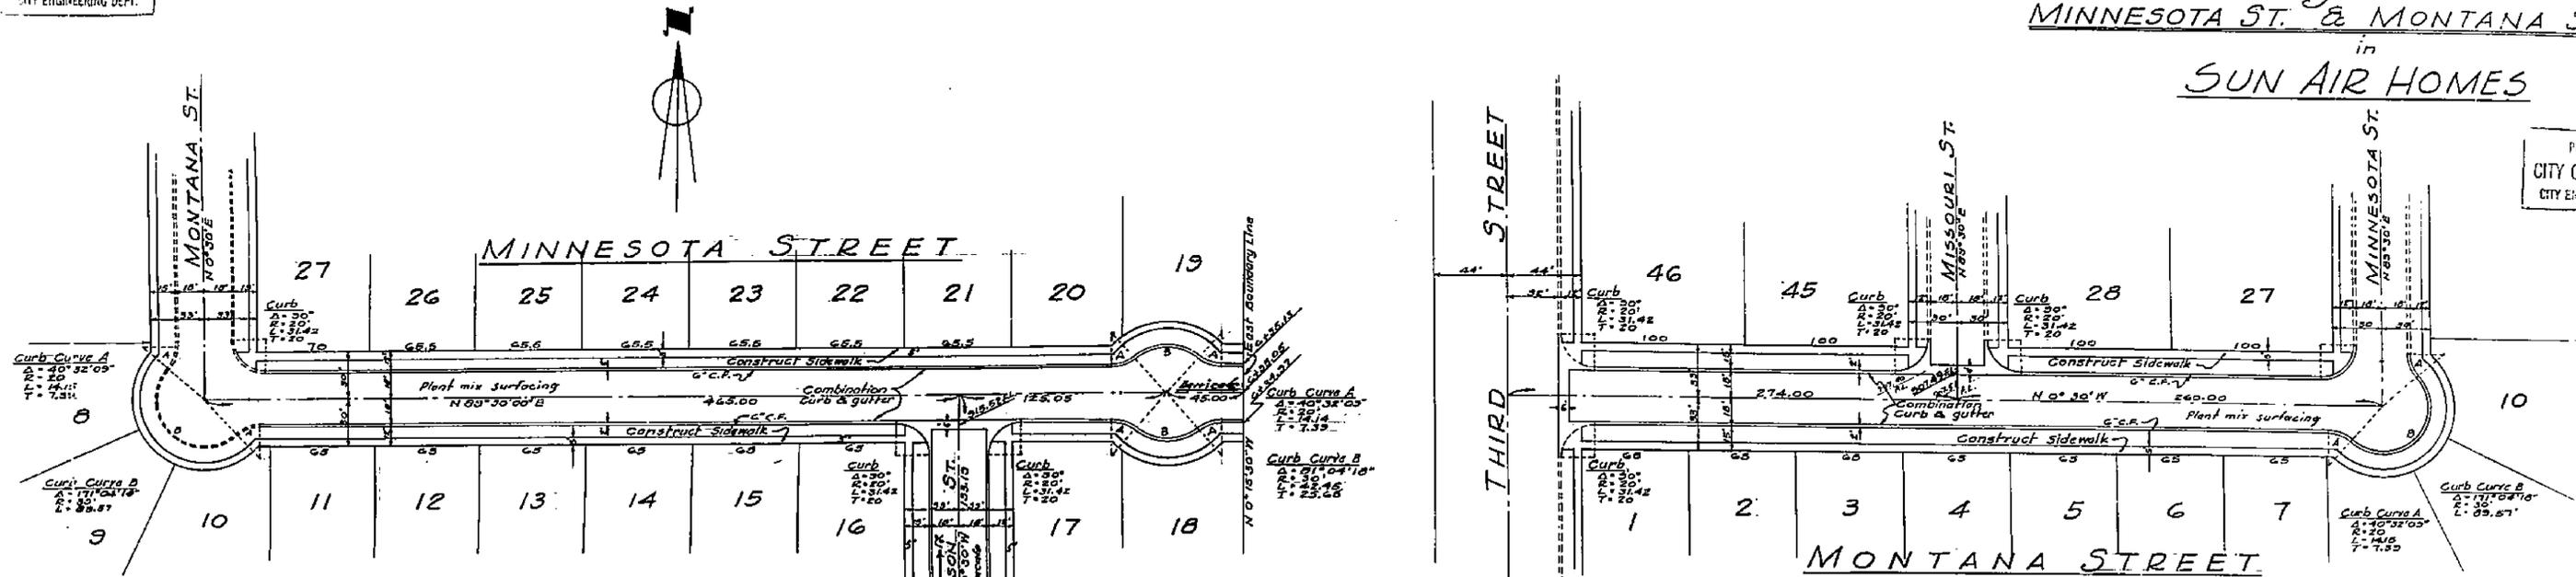

-BY-
ALBERT A. WEBB ASSOCIATES
CIVIL ENGINEERS
DECEMBER 1954 Scale: - 1" = 50'
RIVERSIDE, CALIFORNIA

Approved 12-22-1954 2-7-1955
M. H. Irvine
City Engineer

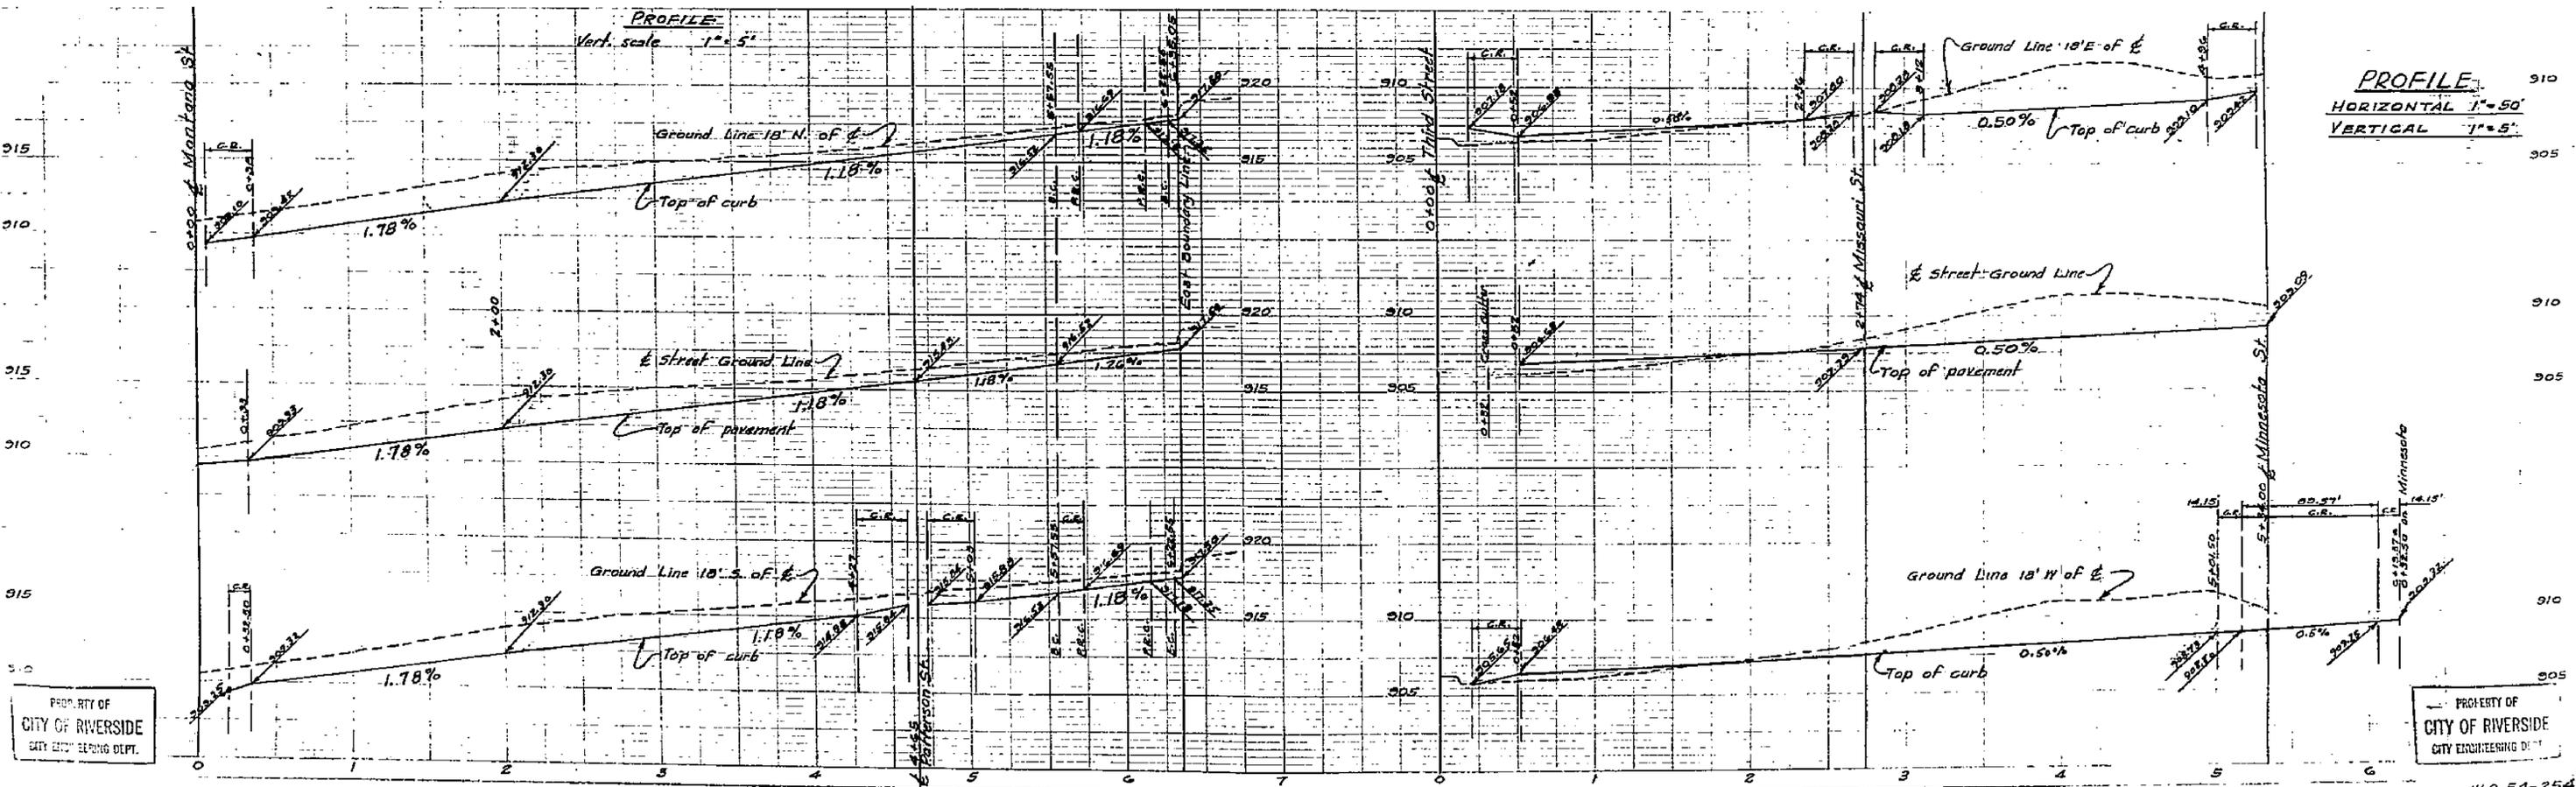



PROPERTY OF
CITY OF RIVERSIDE
CITY ENGINEERING DEPT.

PROPERTY OF
CITY OF RIVERSIDE
CITY ENGINEERING DEPT.

1502


PROPERTY OF
CITY OF RIVERSIDE
CITY ENGINEERING DEPT.

SEWER PLANS & PROFILES
OF
MINNESOTA AV. & MONTANA AV
IN
SUN AIR HOMES

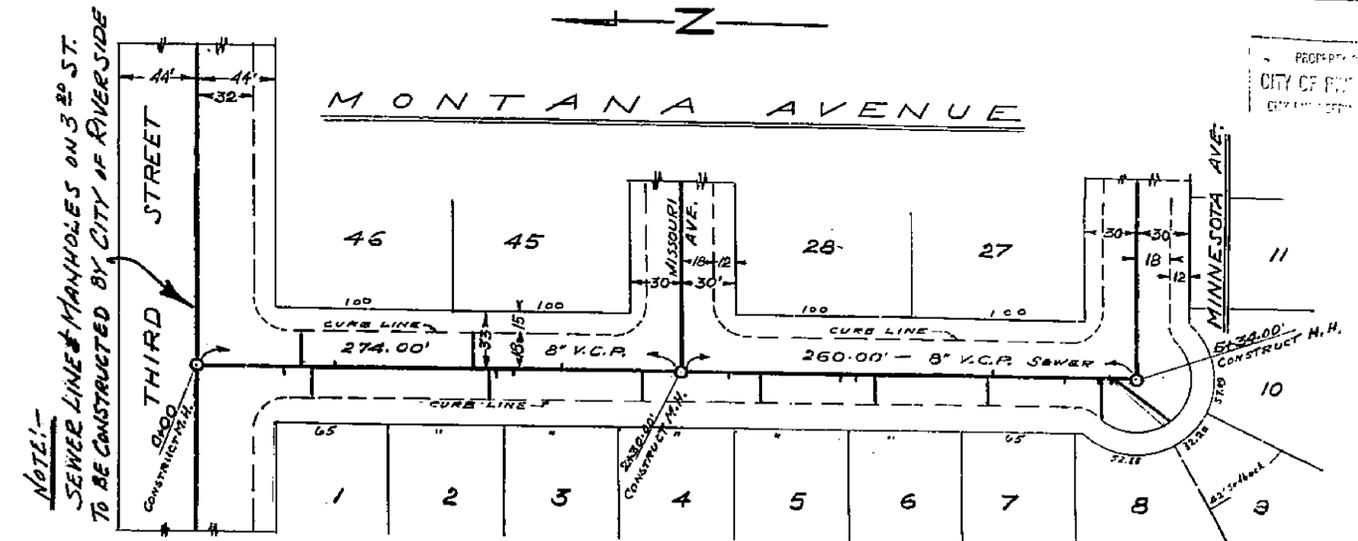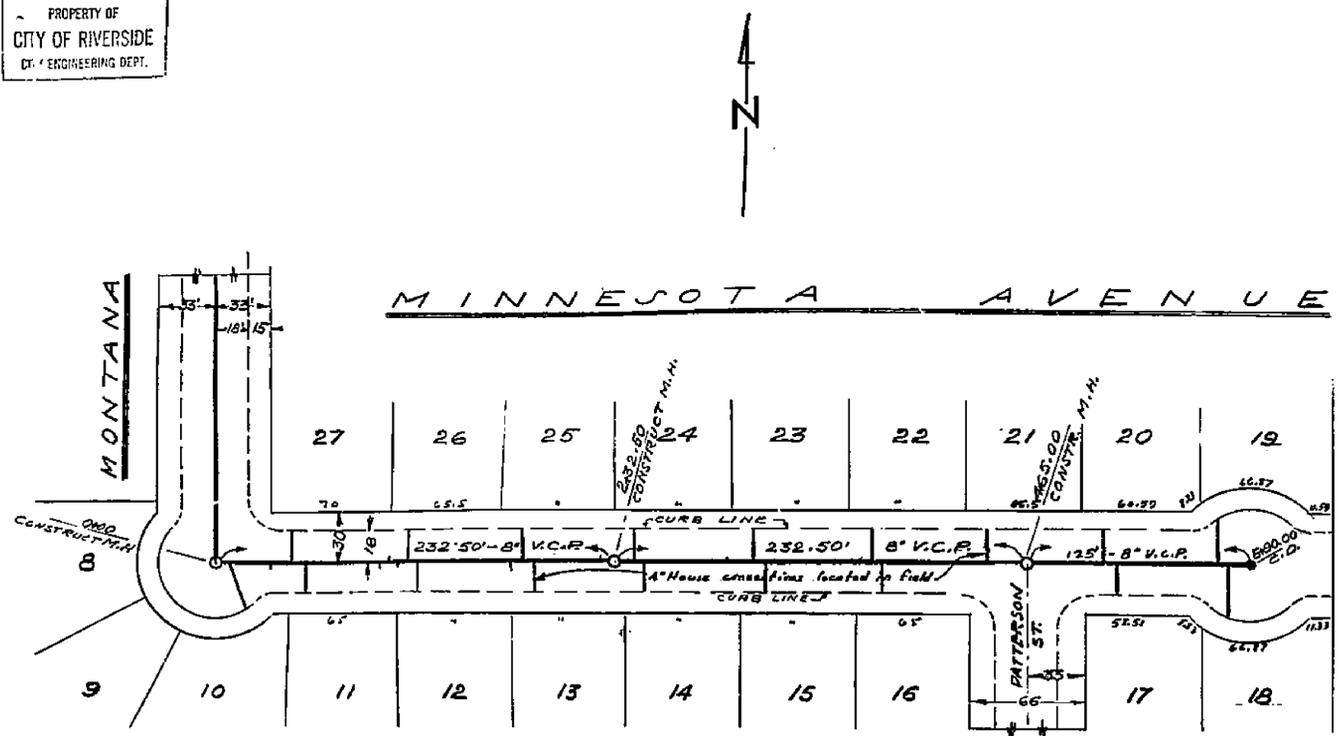

SCALE:
HORIZ.: 1" = 50' VERT.: 1" = 5'

BY
ALBERT A. WEBB ASSOCIATES
CIVIL ENGINEERS
RIVERSIDE CALIFORNIA
DECEMBER 1954
APPROVED 2-7 1955
M. V. Irvine,
RIVERSIDE CITY ENGINEER

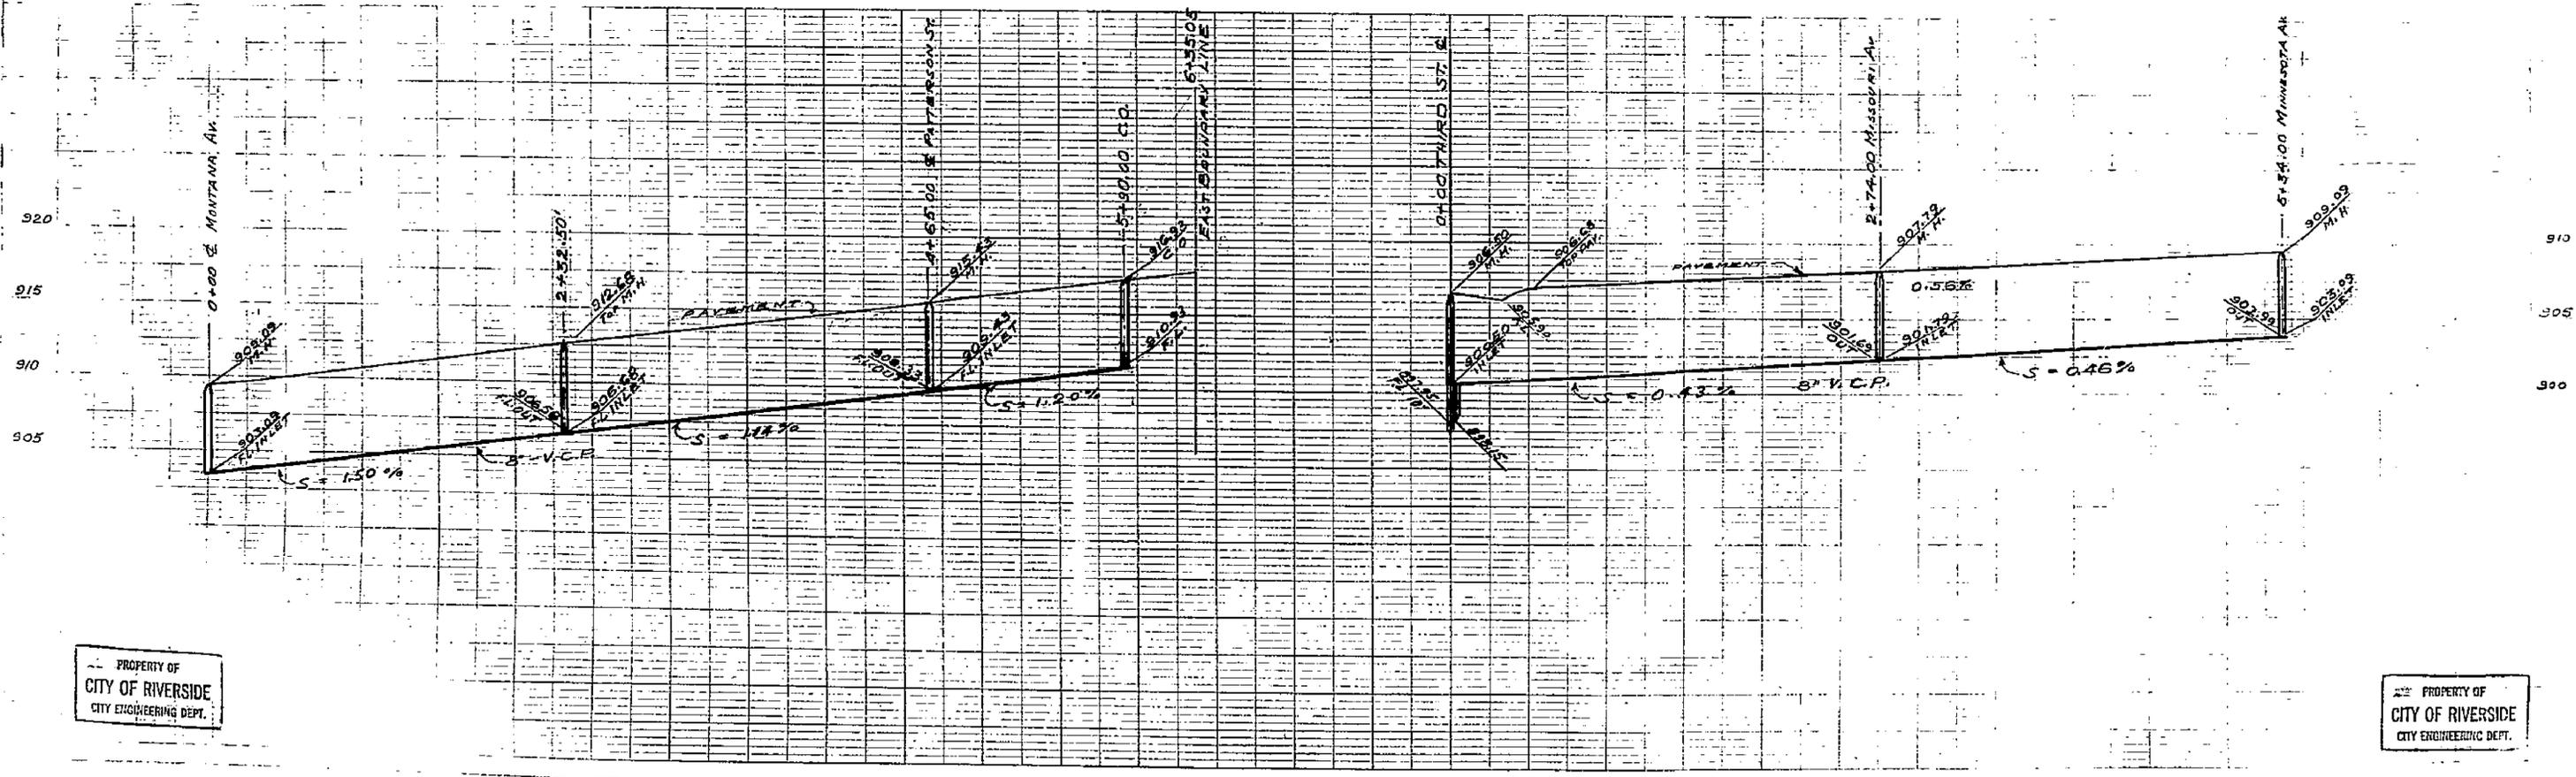


PROPERTY OF
CITY OF RIVERSIDE
CITY ENGINEERING DEPT.

PROPERTY OF
CITY OF RIVERSIDE
CITY ENGINEERING DEPT.

1502

SEWER PLANS & PROFILES
 THIRD ST. & MISSOURI AV.
 IN
 SUN AIR HOMES

PROPERTY OF
 CITY OF RIVERSIDE
 CITY ENGINEERING DEPT.

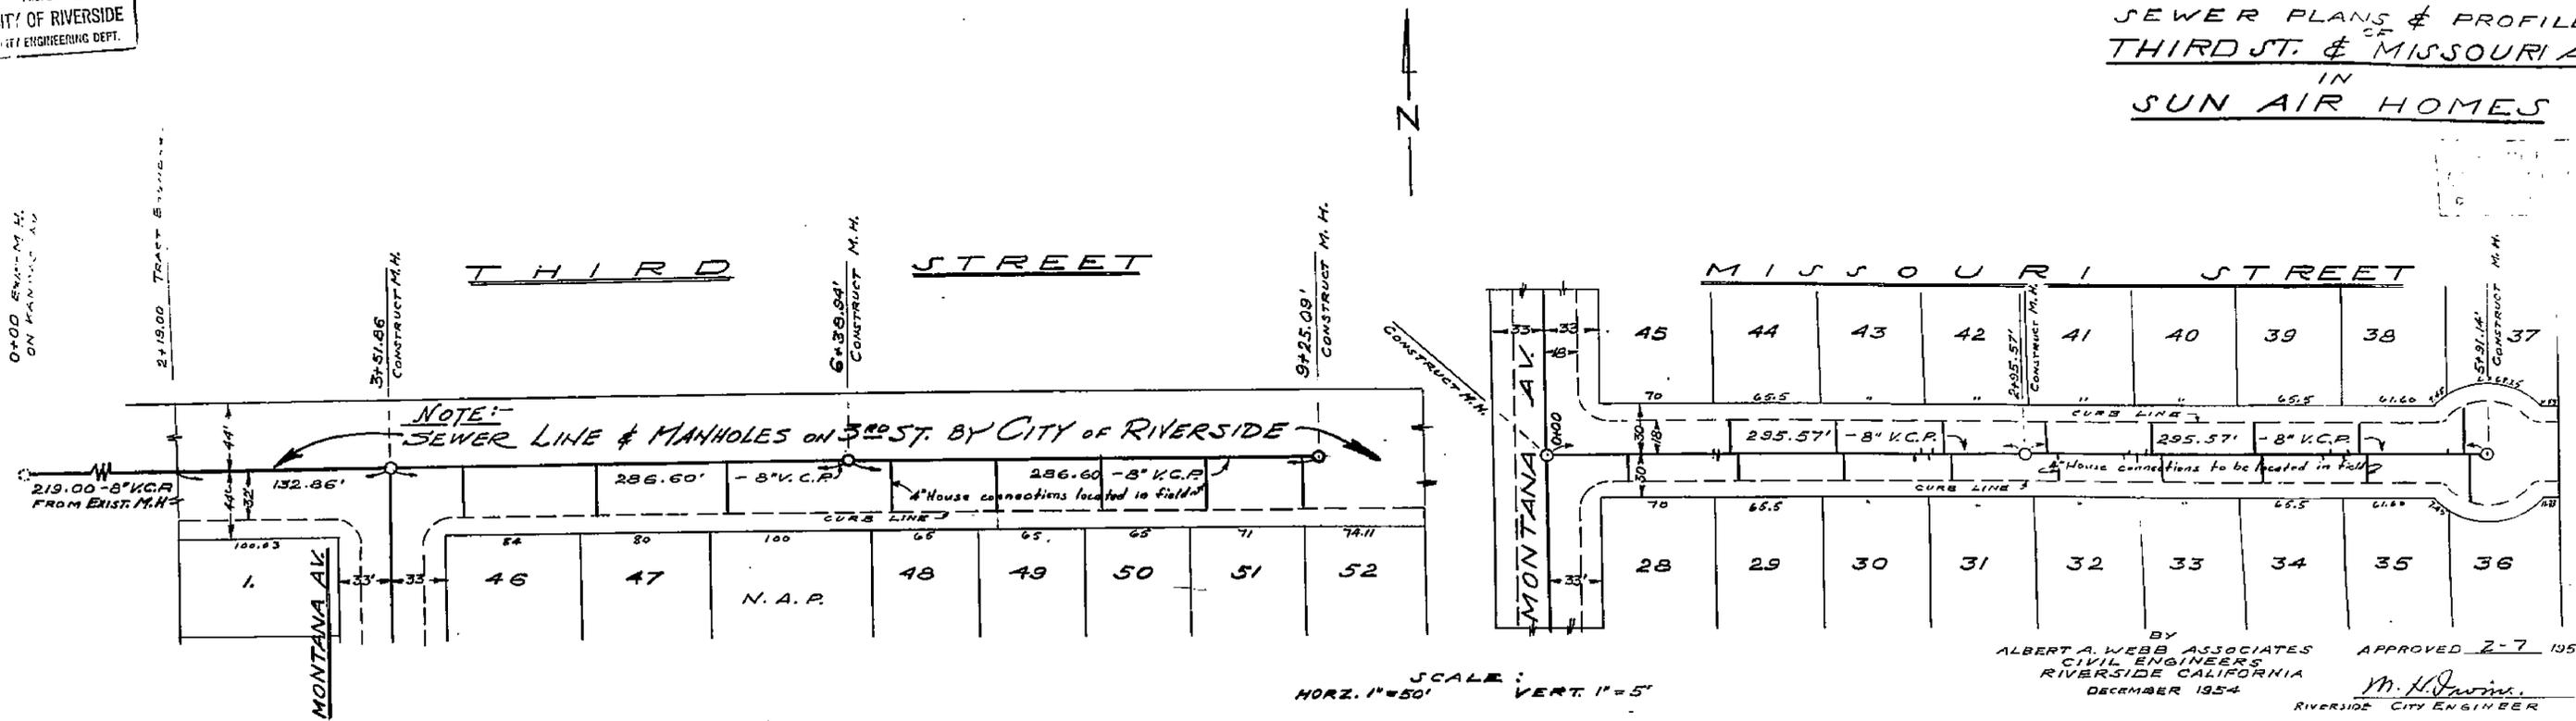


BY
 ALBERT A. WEBB ASSOCIATES
 CIVIL ENGINEERS
 RIVERSIDE CALIFORNIA
 DECEMBER 1954

APPROVED 2-7 1955
 M. H. [Signature]
 RIVERSIDE CITY ENGINEER

SCALE:
 HORZ. 1"=50' VERT. 1"=5'

ESTIMATE OF QUANTITIES

8" V.C.P.	1715 LIN. FT.
M.H.	6
4" H.P.	53

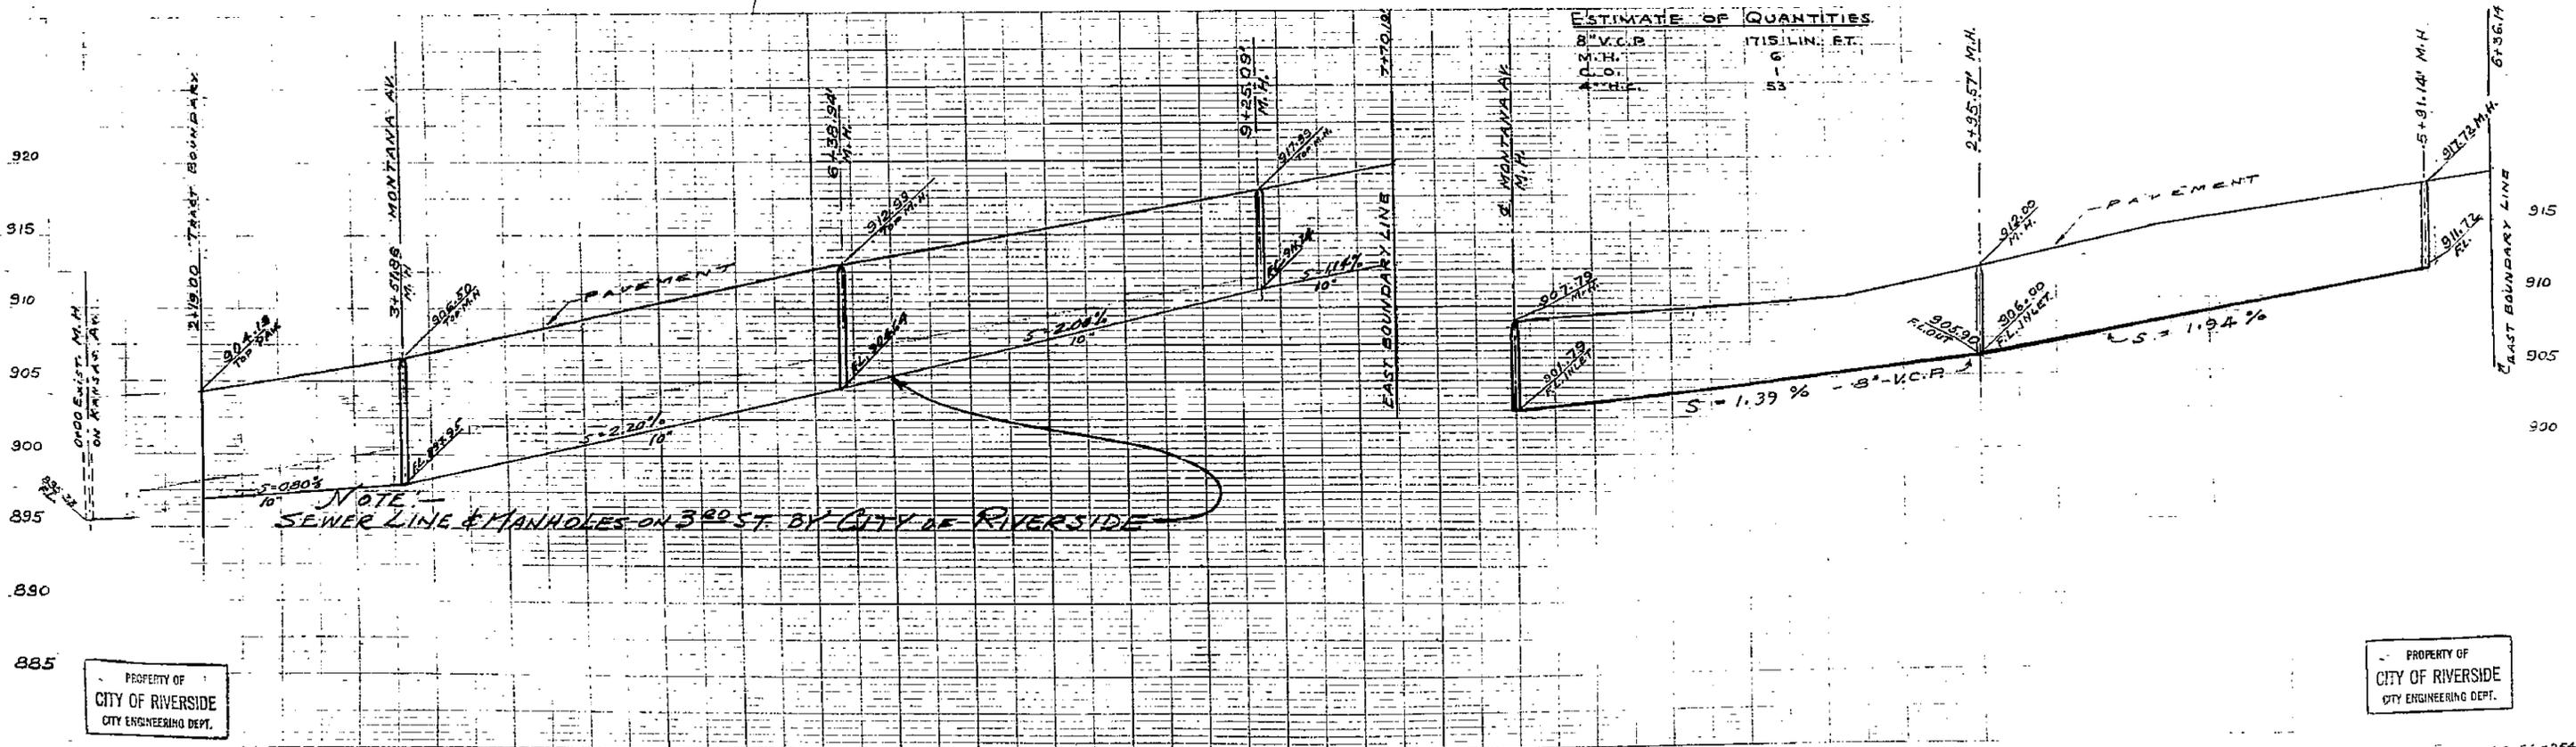

PROPERTY OF
 CITY OF RIVERSIDE
 CITY ENGINEERING DEPT.

PROPERTY OF
 CITY OF RIVERSIDE
 CITY ENGINEERING DEPT.

1502

PROPERTY OF
CITY OF RIVERSIDE
CITY ENGINEERING DEPT.

SHEET 1 of 2 SHEETS
STREET PLANS & PROFILES
THIRD ST. & MISSOURI ST.
in
SUN AIR HOMES

THIRD STREET


MISSOURI STREET

— BY —
ALBERT A. WEBB ASSOCIATES
CIVIL ENGINEERS
DECEMBER 1954 Scale: 1" = 50'
RIVERSIDE, CALIFORNIA

Approved 12-22-1954 2-7-1955
M. H. Irvine
City Engineer

PROFILE
Vert. Scale 1" = 5'

PROFILE
Vert. scale 1" = 5'

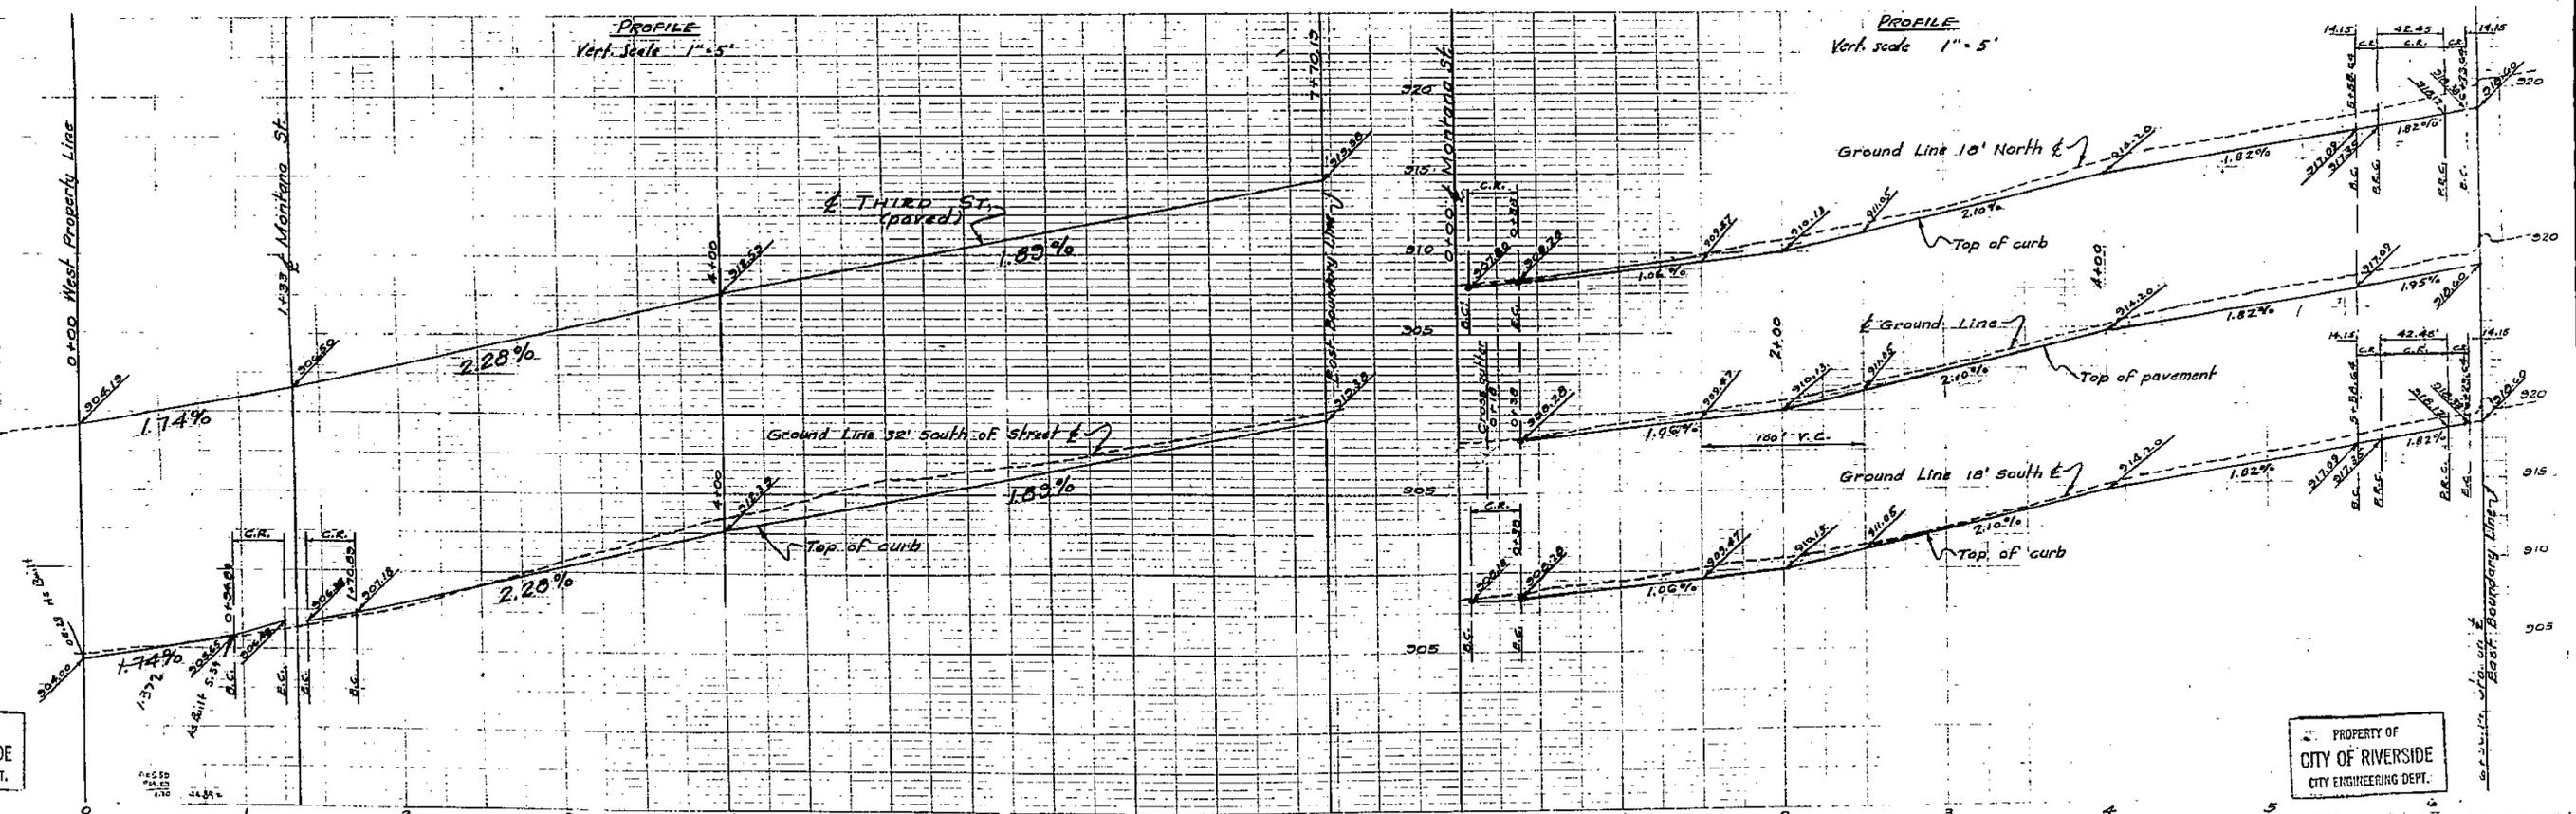

PROPERTY OF
CITY OF RIVERSIDE
CITY ENGINEERING DEPT.

PROPERTY OF
CITY OF RIVERSIDE
CITY ENGINEERING DEPT.

PLATE 1 PLAN PROFILE E.A.S.
11/11/54

1502

W.O. 54-256