

PRINTED IN U.S.A.  
ON 100% RECYCLED PAPER MADE IN U.S.A.

PRINTED IN U.S.A.  
ON 100% RECYCLED PAPER MADE IN U.S.A.

PRINTED IN U.S.A.  
ON 100% RECYCLED PAPER MADE IN U.S.A.

PRINTED IN U.S.A.  
ON 100% RECYCLED PAPER MADE IN U.S.A.

PROPERTY OF  
CITY OF RIVERSIDE  
CITY ENGINEERING DEPT.


PROPERTY OF  
CITY OF RIVERSIDE  
CITY ENGINEERING DEPT.

GRANADA AVE

SIERRA ST

SIERRA ST

Abol. Easement

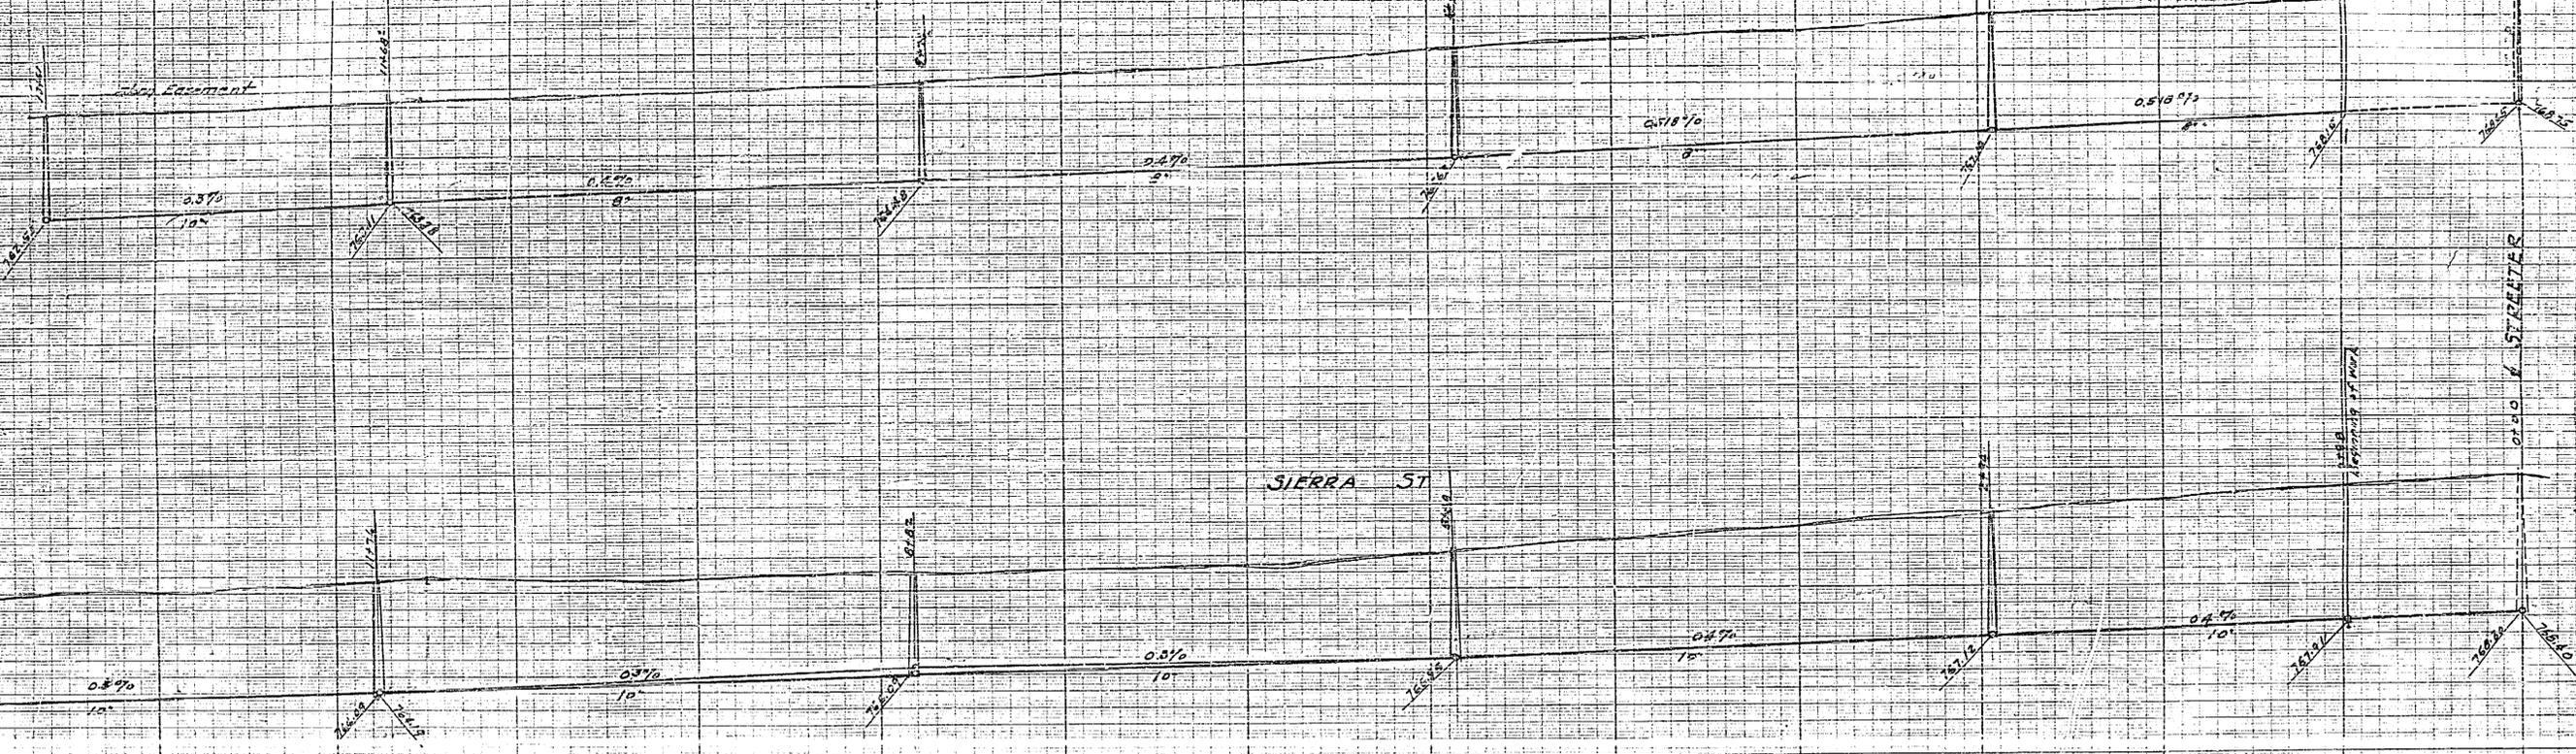

PROPERTY OF  
CITY OF RIVERSIDE  
CITY ENGINEERING DEPT.

PROPERTY OF  
CITY OF RIVERSIDE  
CITY ENGINEERING DEPT.

Approved  
M. H. [Signature]  
City Engineer

WESTERN HOMES TRACT  
PLANS-PROFILES  
SEWERS


Aug. 1953 Scale 1" = 40'

Sheet #1 of 2 Sheets

333

PRINTED IN U.S.A. ON 100% RECYCLED PAPER  
PRINTED IN U.S.A. ON 100% RECYCLED PAPER  
PRINTED IN U.S.A. ON 100% RECYCLED PAPER

PROPERTY OF  
CITY OF RIVERSIDE  
CITY ENGINEERING DEPT.

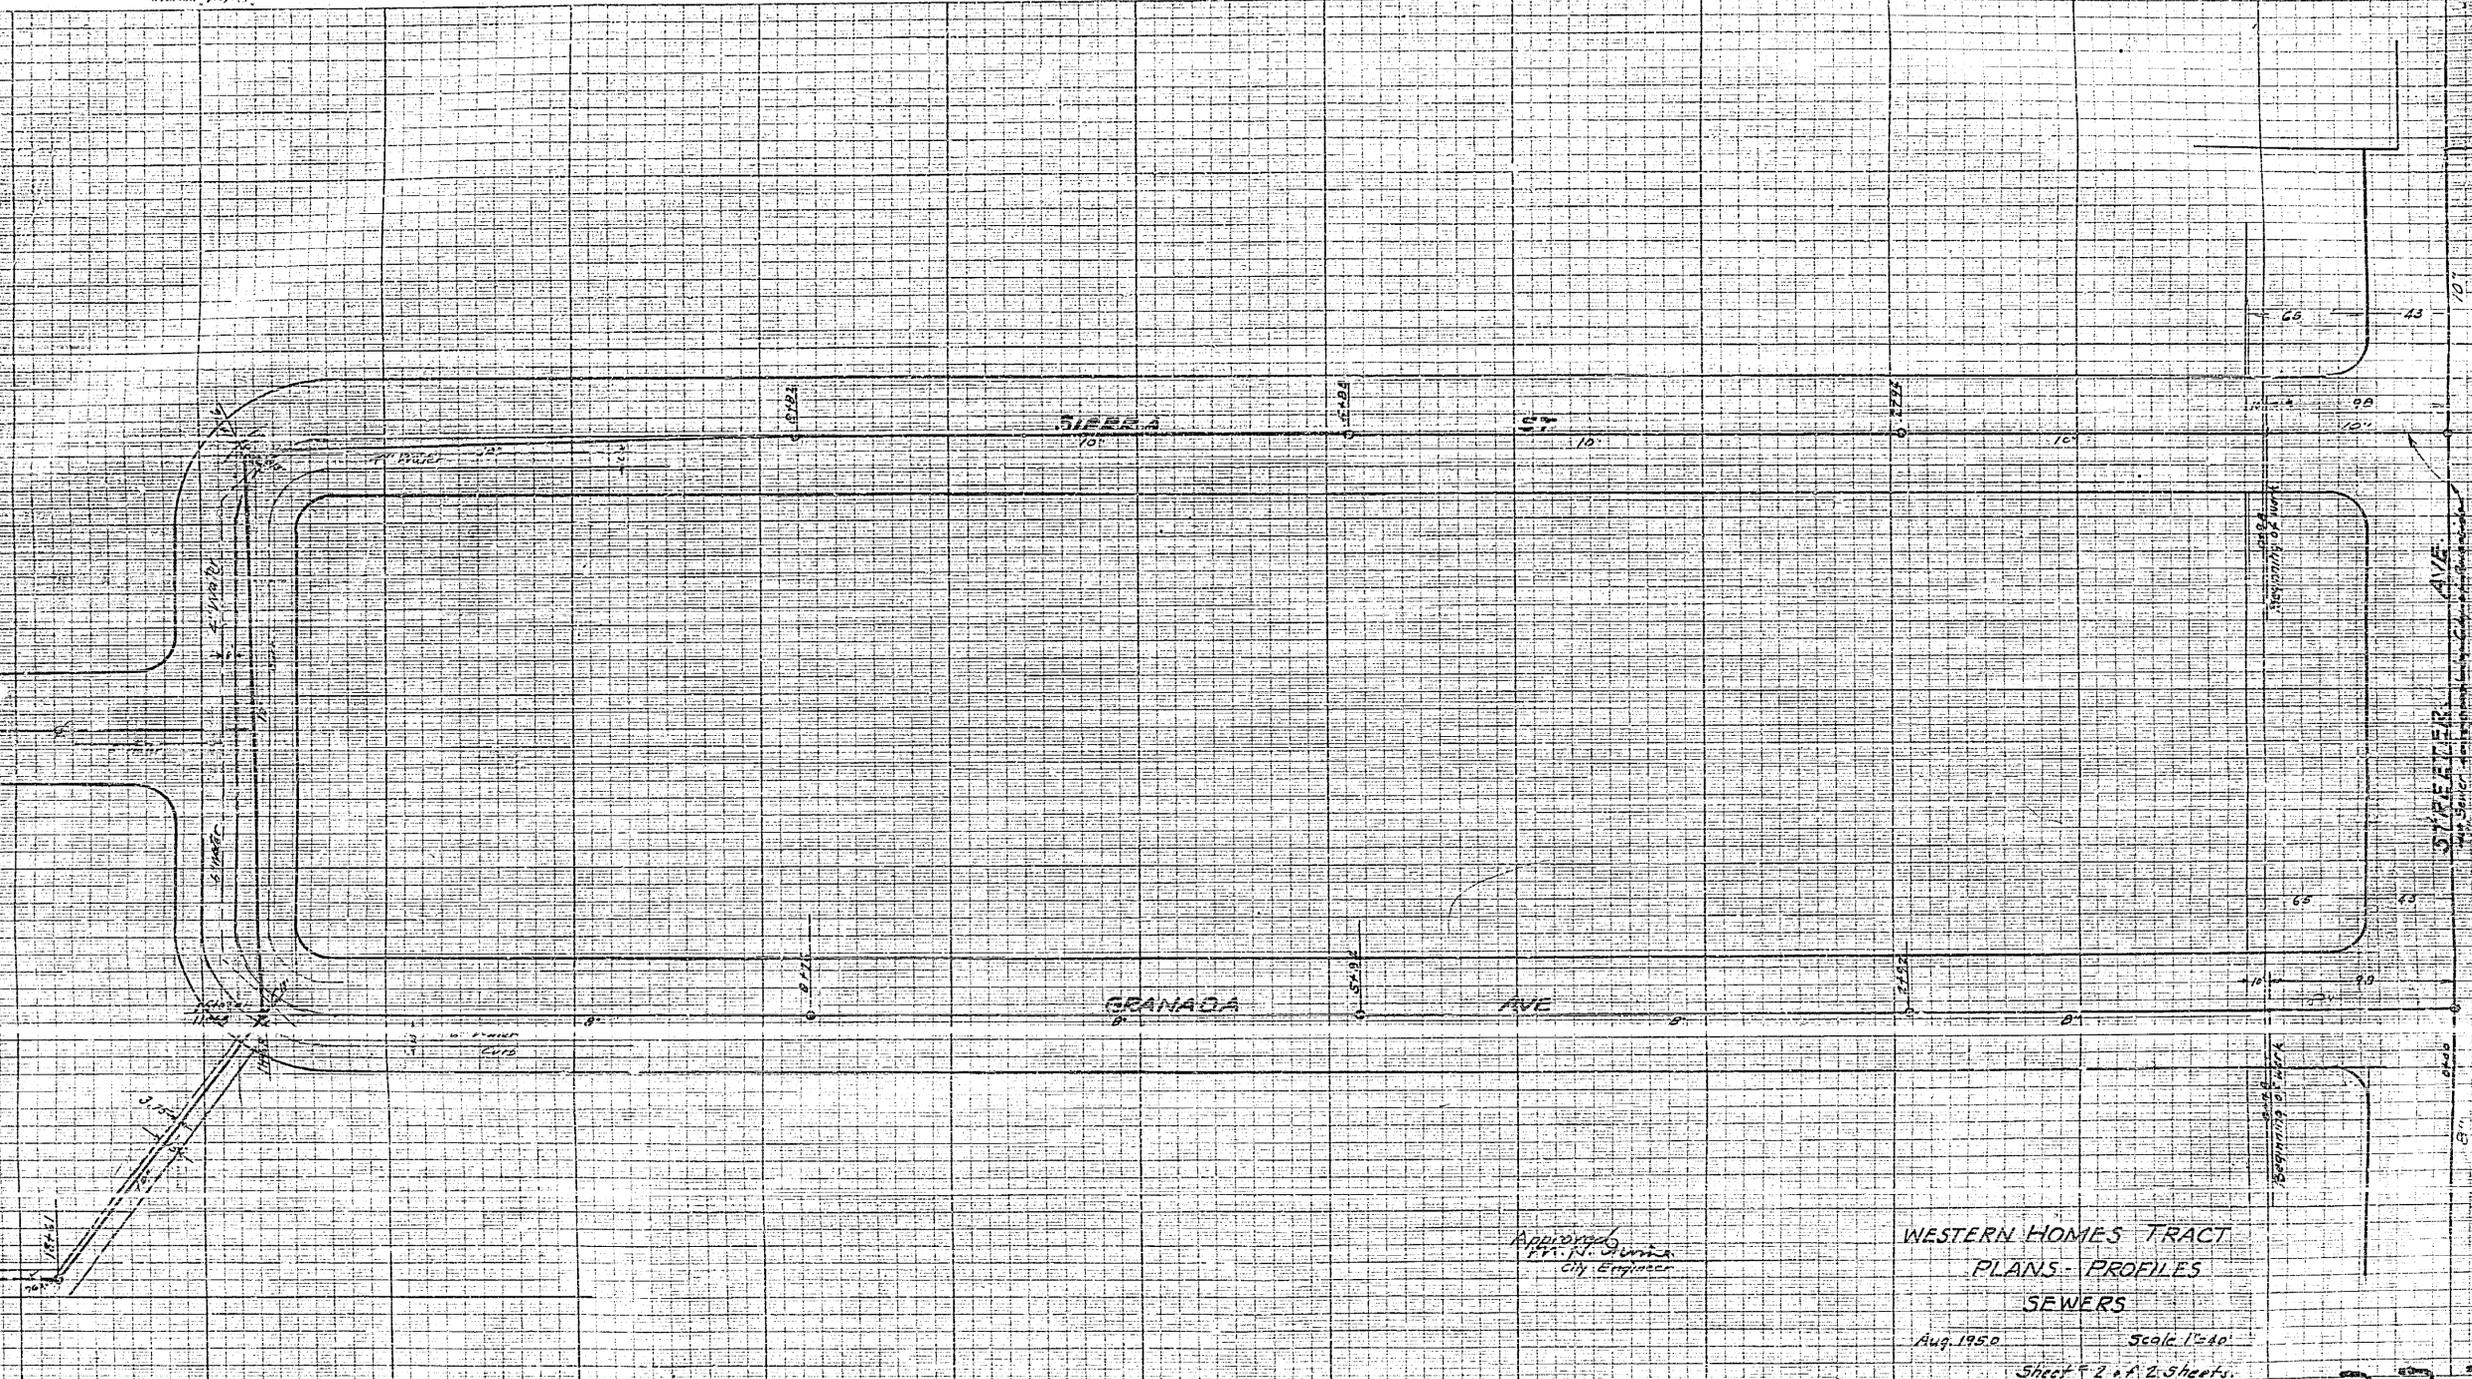

Plan checked by  
City  
Plan # 286-A

PROPERTY OF  
CITY OF RIVERSIDE  
CITY ENGINEERING DEPT.

Approved  
M. R. Juma  
City Engineer

WESTERN HOMES TRACT  
PLANS - PROFILES  
SEWERS  
Aug. 1950 Scale 1"=40'  
Sheet # 2 of 2 Sheets