


144.55 ft
 May 29, 1909
 set out stakes 15 ft to R. or S.E. of center of road
 and to grade 3" below present crown of road
 AFB

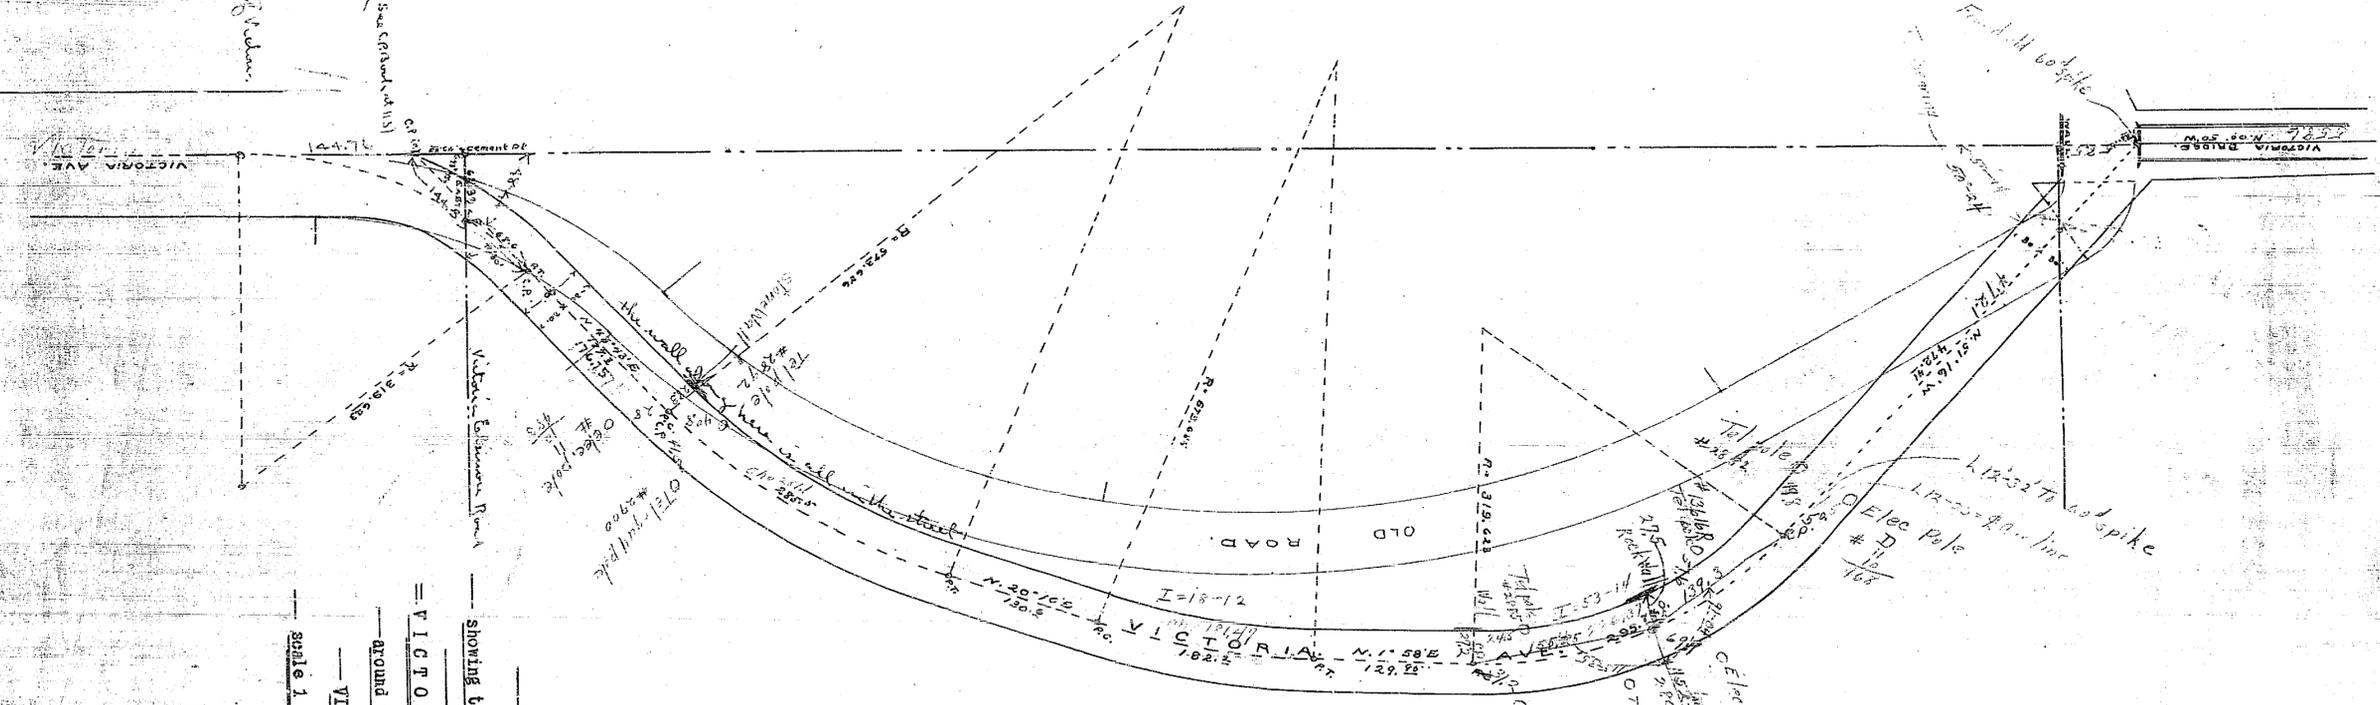

— PLAT —
 — showing the proposed change —
 — of —
 — VICTORIA AVENUE —
 — around the east side of —
 — VICTORIA HILL. —
 — scale 1 inch = 100 feet. —

