


22"  
17"  
11"  
8.5"  
8.5"  
11"  
17"  
22"

34"  
22"  
17"  
11"  
8.5"  
8.5"  
11"  
17"  
22"

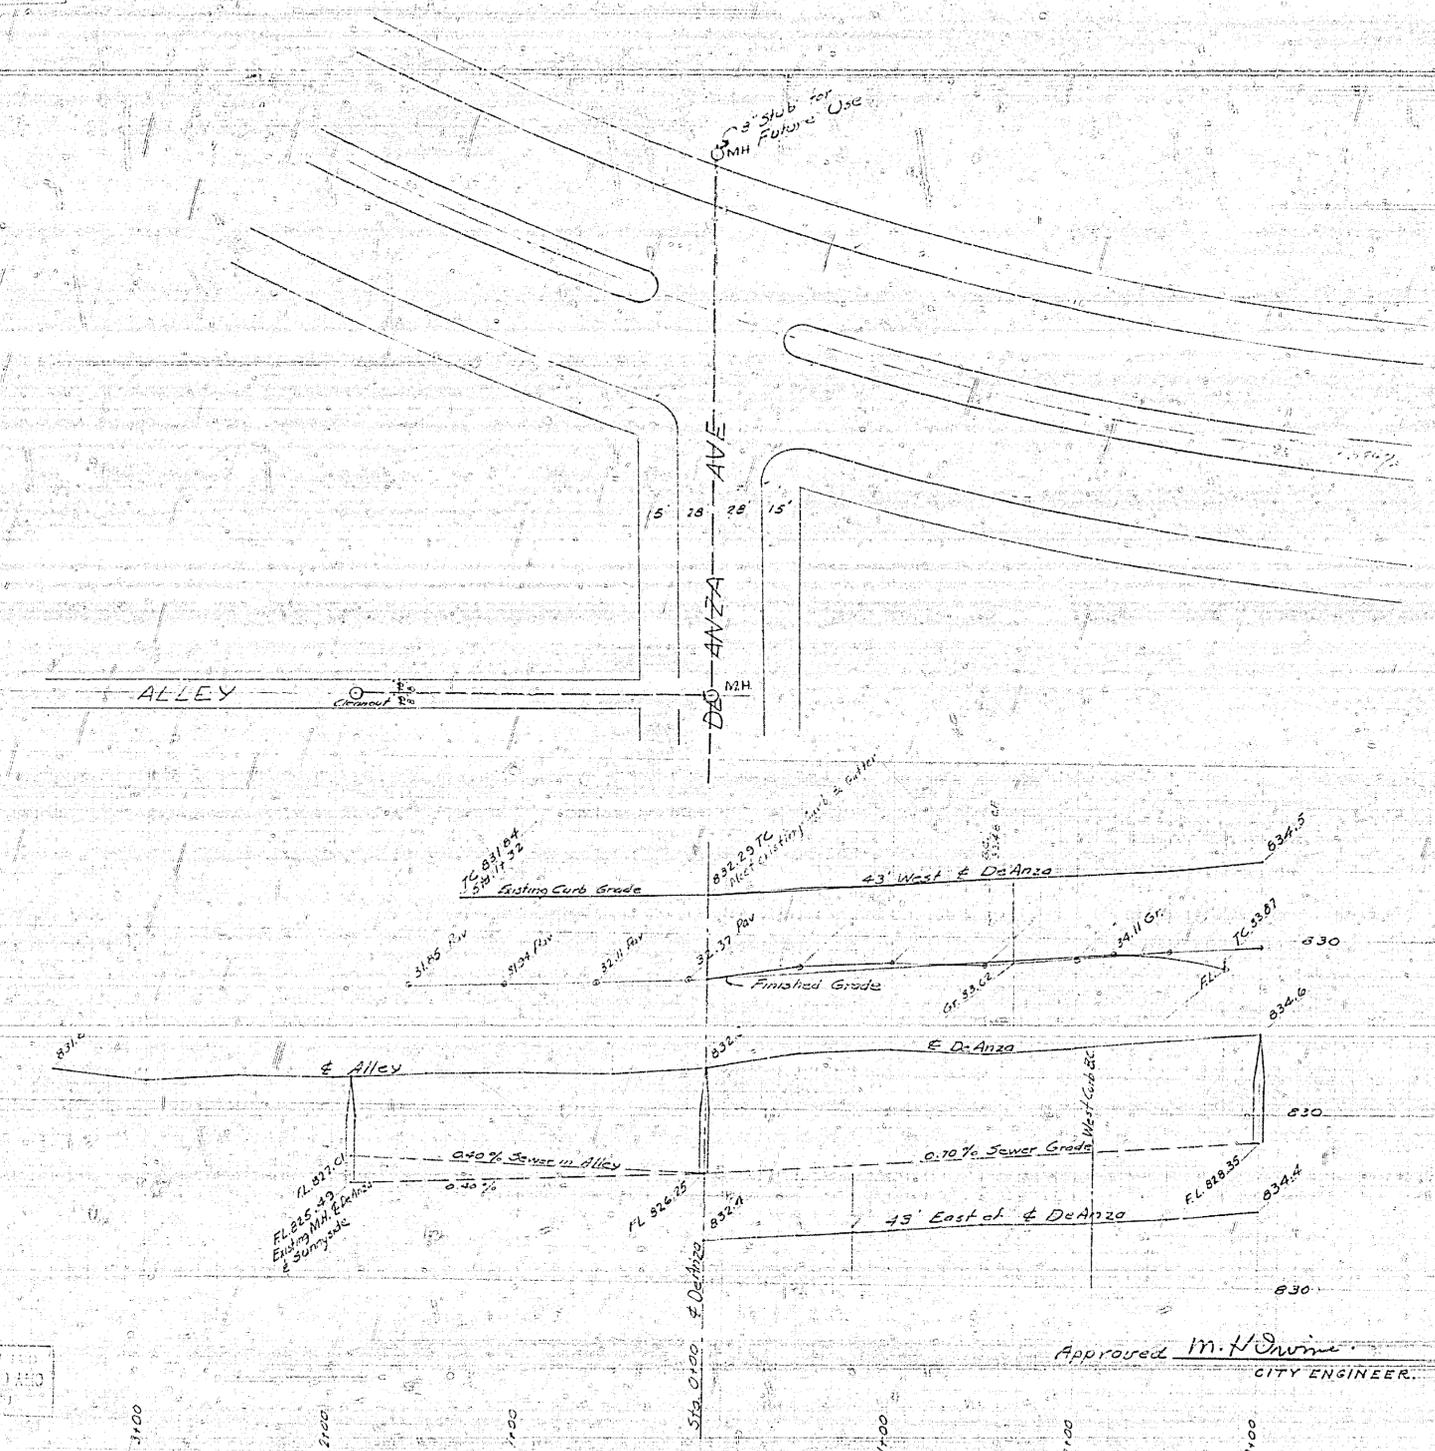

PLAN & PROFILE  
of  
DeArza Ave. & Alley


J.F. Davidson CE April 1955  
Scale Hor. 1" = 40'  
Vert. 1" = 4'

Approved *M. J. Dwinn*  
CITY ENGINEER.

714

FB 404-30

84085 DR  
84004  
83985 RIVERSIDE 84033

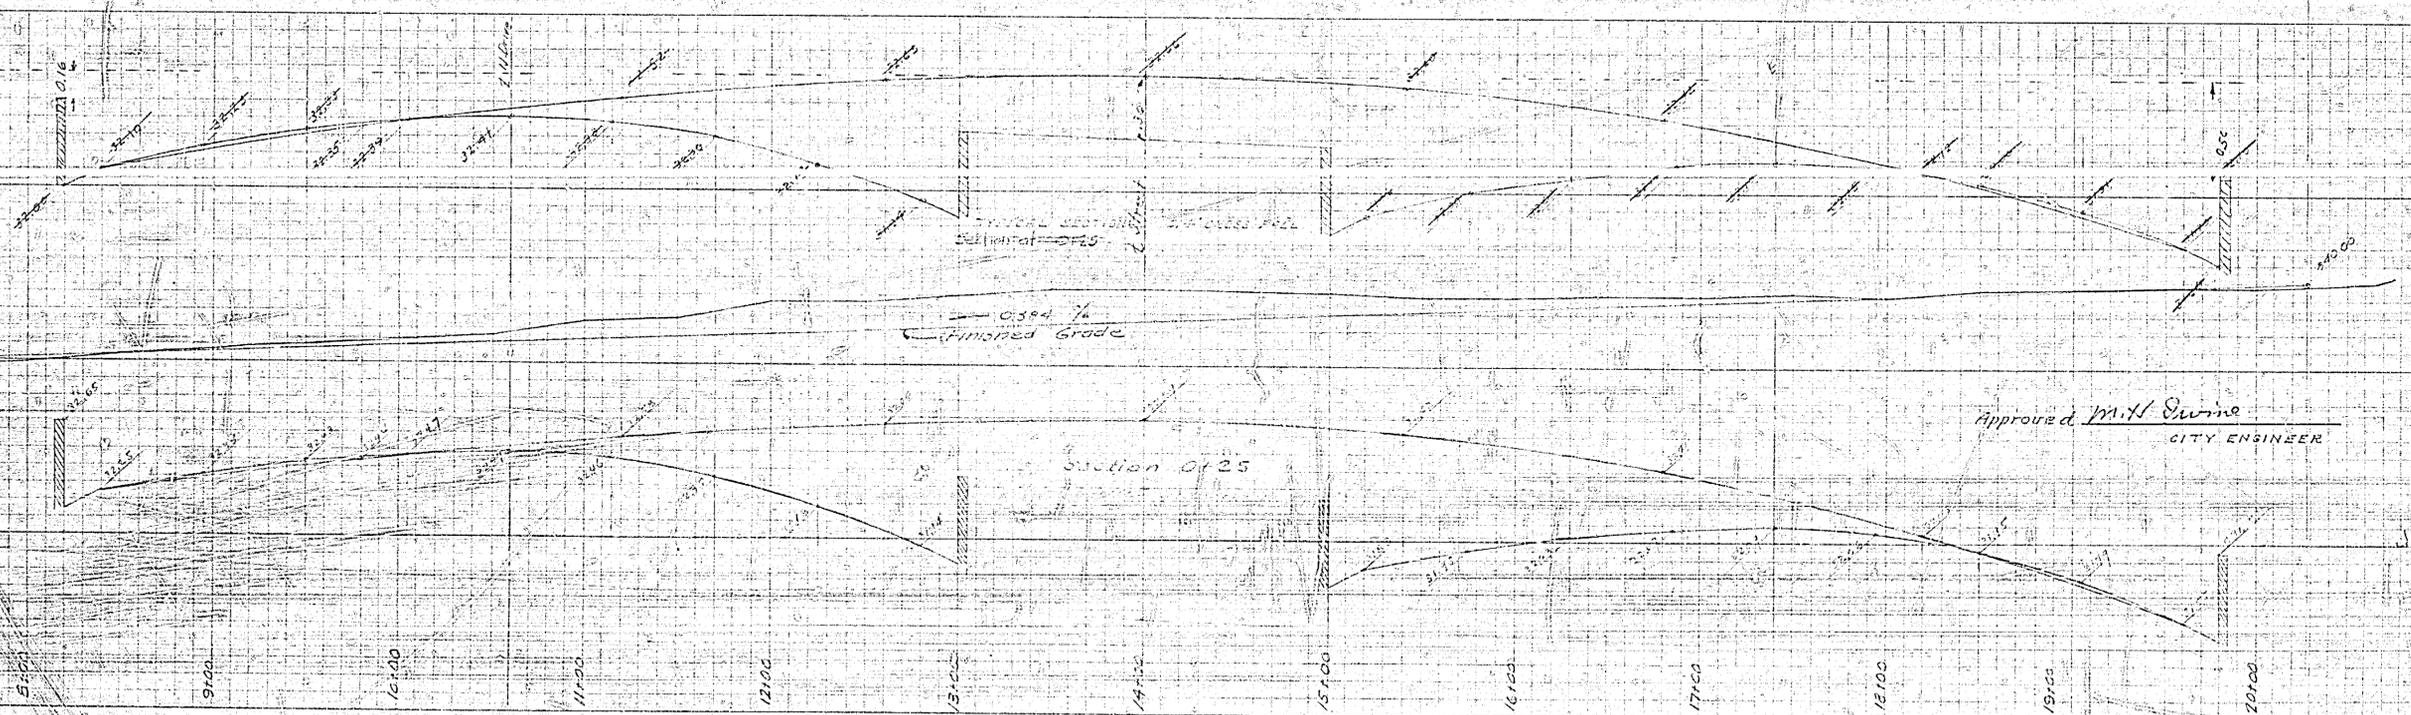

Approved M.H. Irvine  
CITY ENGINEER

PLAN & PROFILE

J.F. Davidson CE April 1950

Scale Hor. 1" = 40'  
Vert. 1" = 4'

FB 404-3

"CLEARPRINT" PROFILE PLATE A  
"CLEARPRINT" PAPER CO.  
MADE IN U.S.A.

"CLEARPRINT" PROFILE PLATE A  
"CLEARPRINT" PAPER CO.  
MADE IN U.S.A.

714

8.75"

8.5"

8.5"

8.5"

8.5"

11"

17"

22"



MAGNOLIA

AVE

AVE

DEANZA

R-1454-93  
R-1504-93  
R-1422-93  
R-1644-93

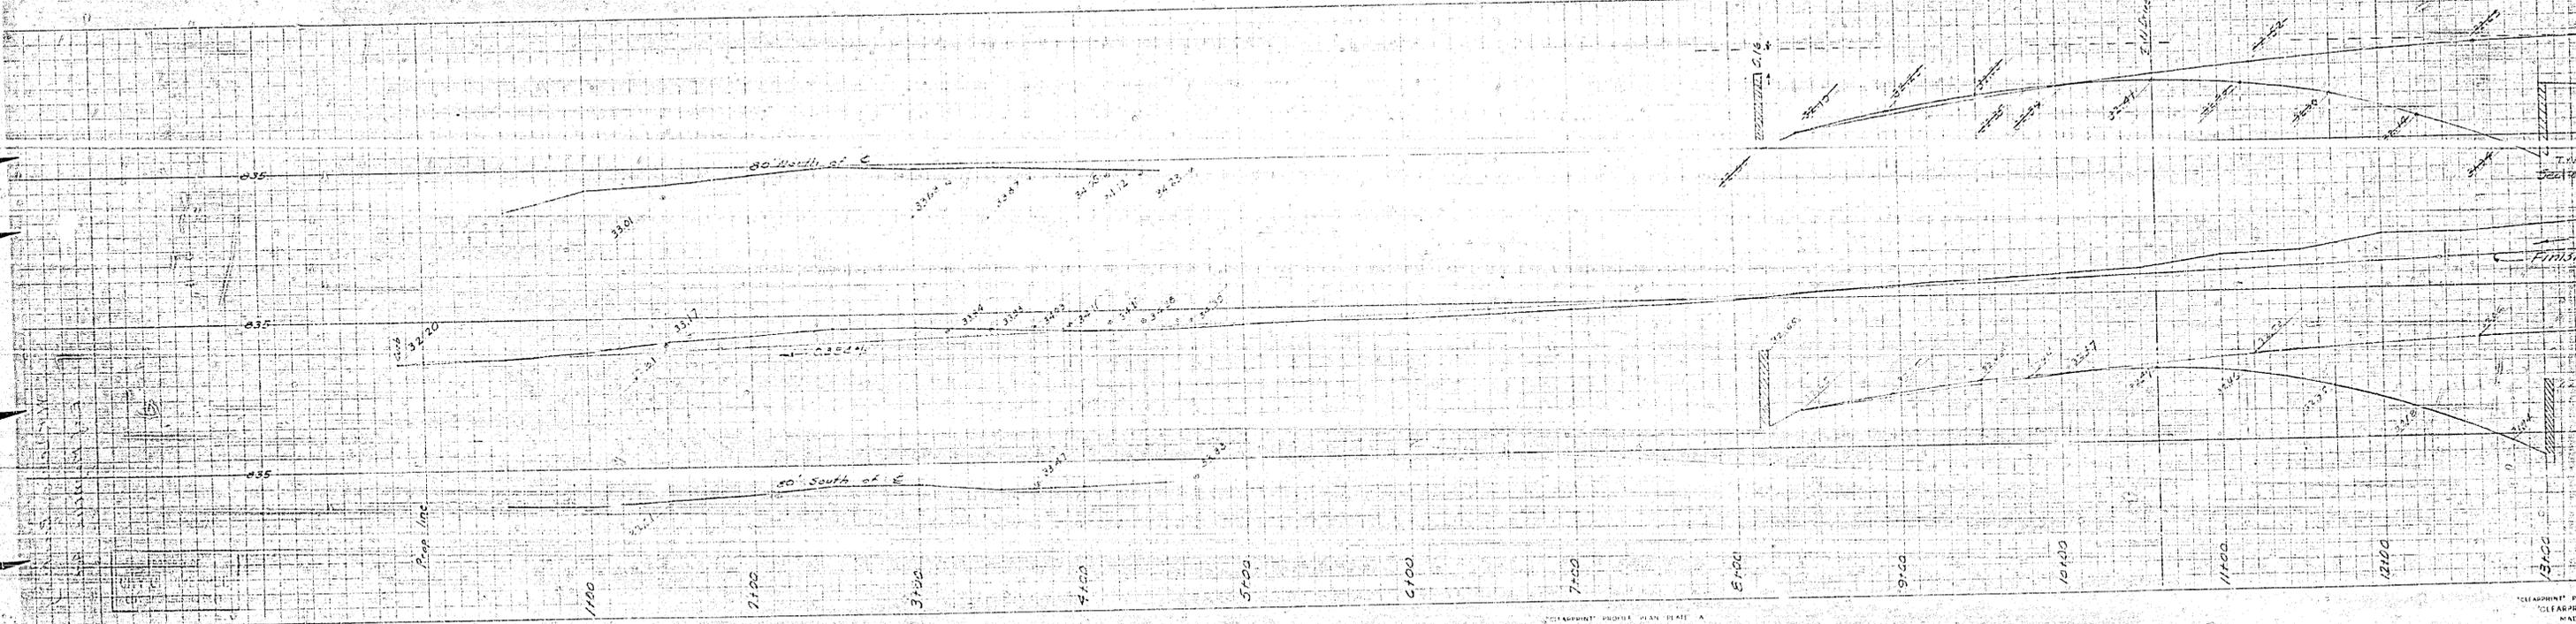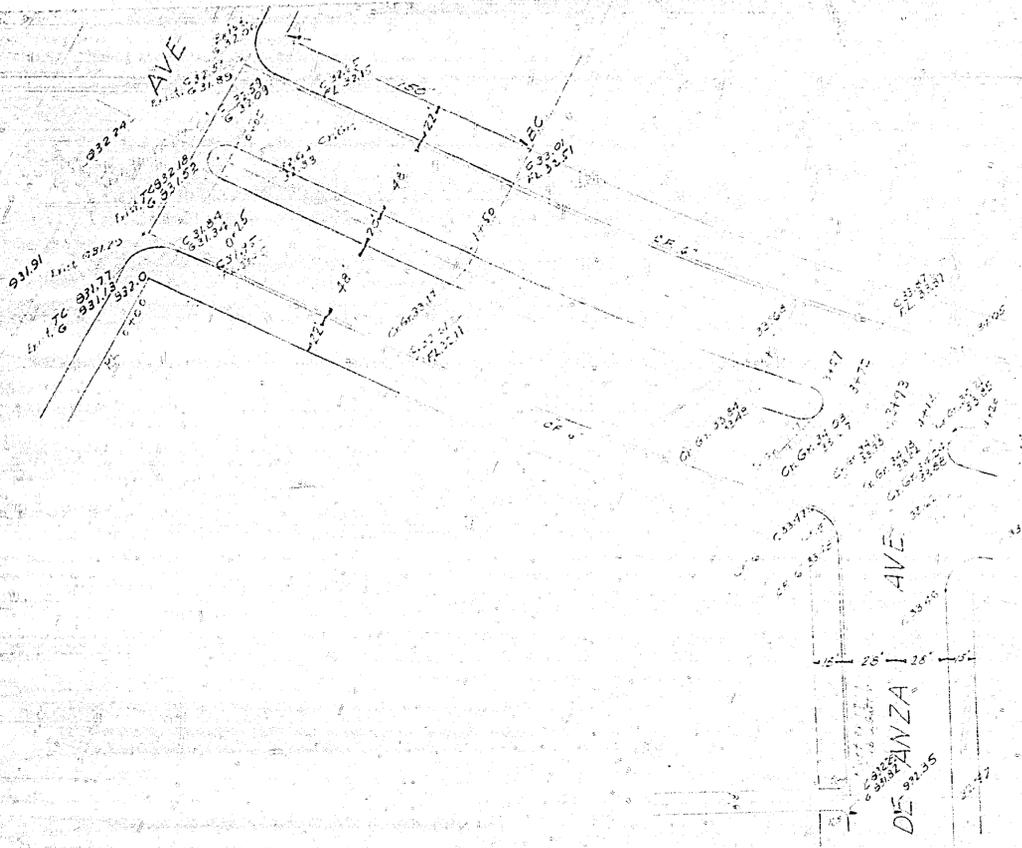

CLEARPRINT PAPER CO. MADE IN U.S.A.

CLEARPRINT PAPER CO. MADE IN U.S.A.

CLEARPRINT PAPER CO. MADE IN U.S.A.